



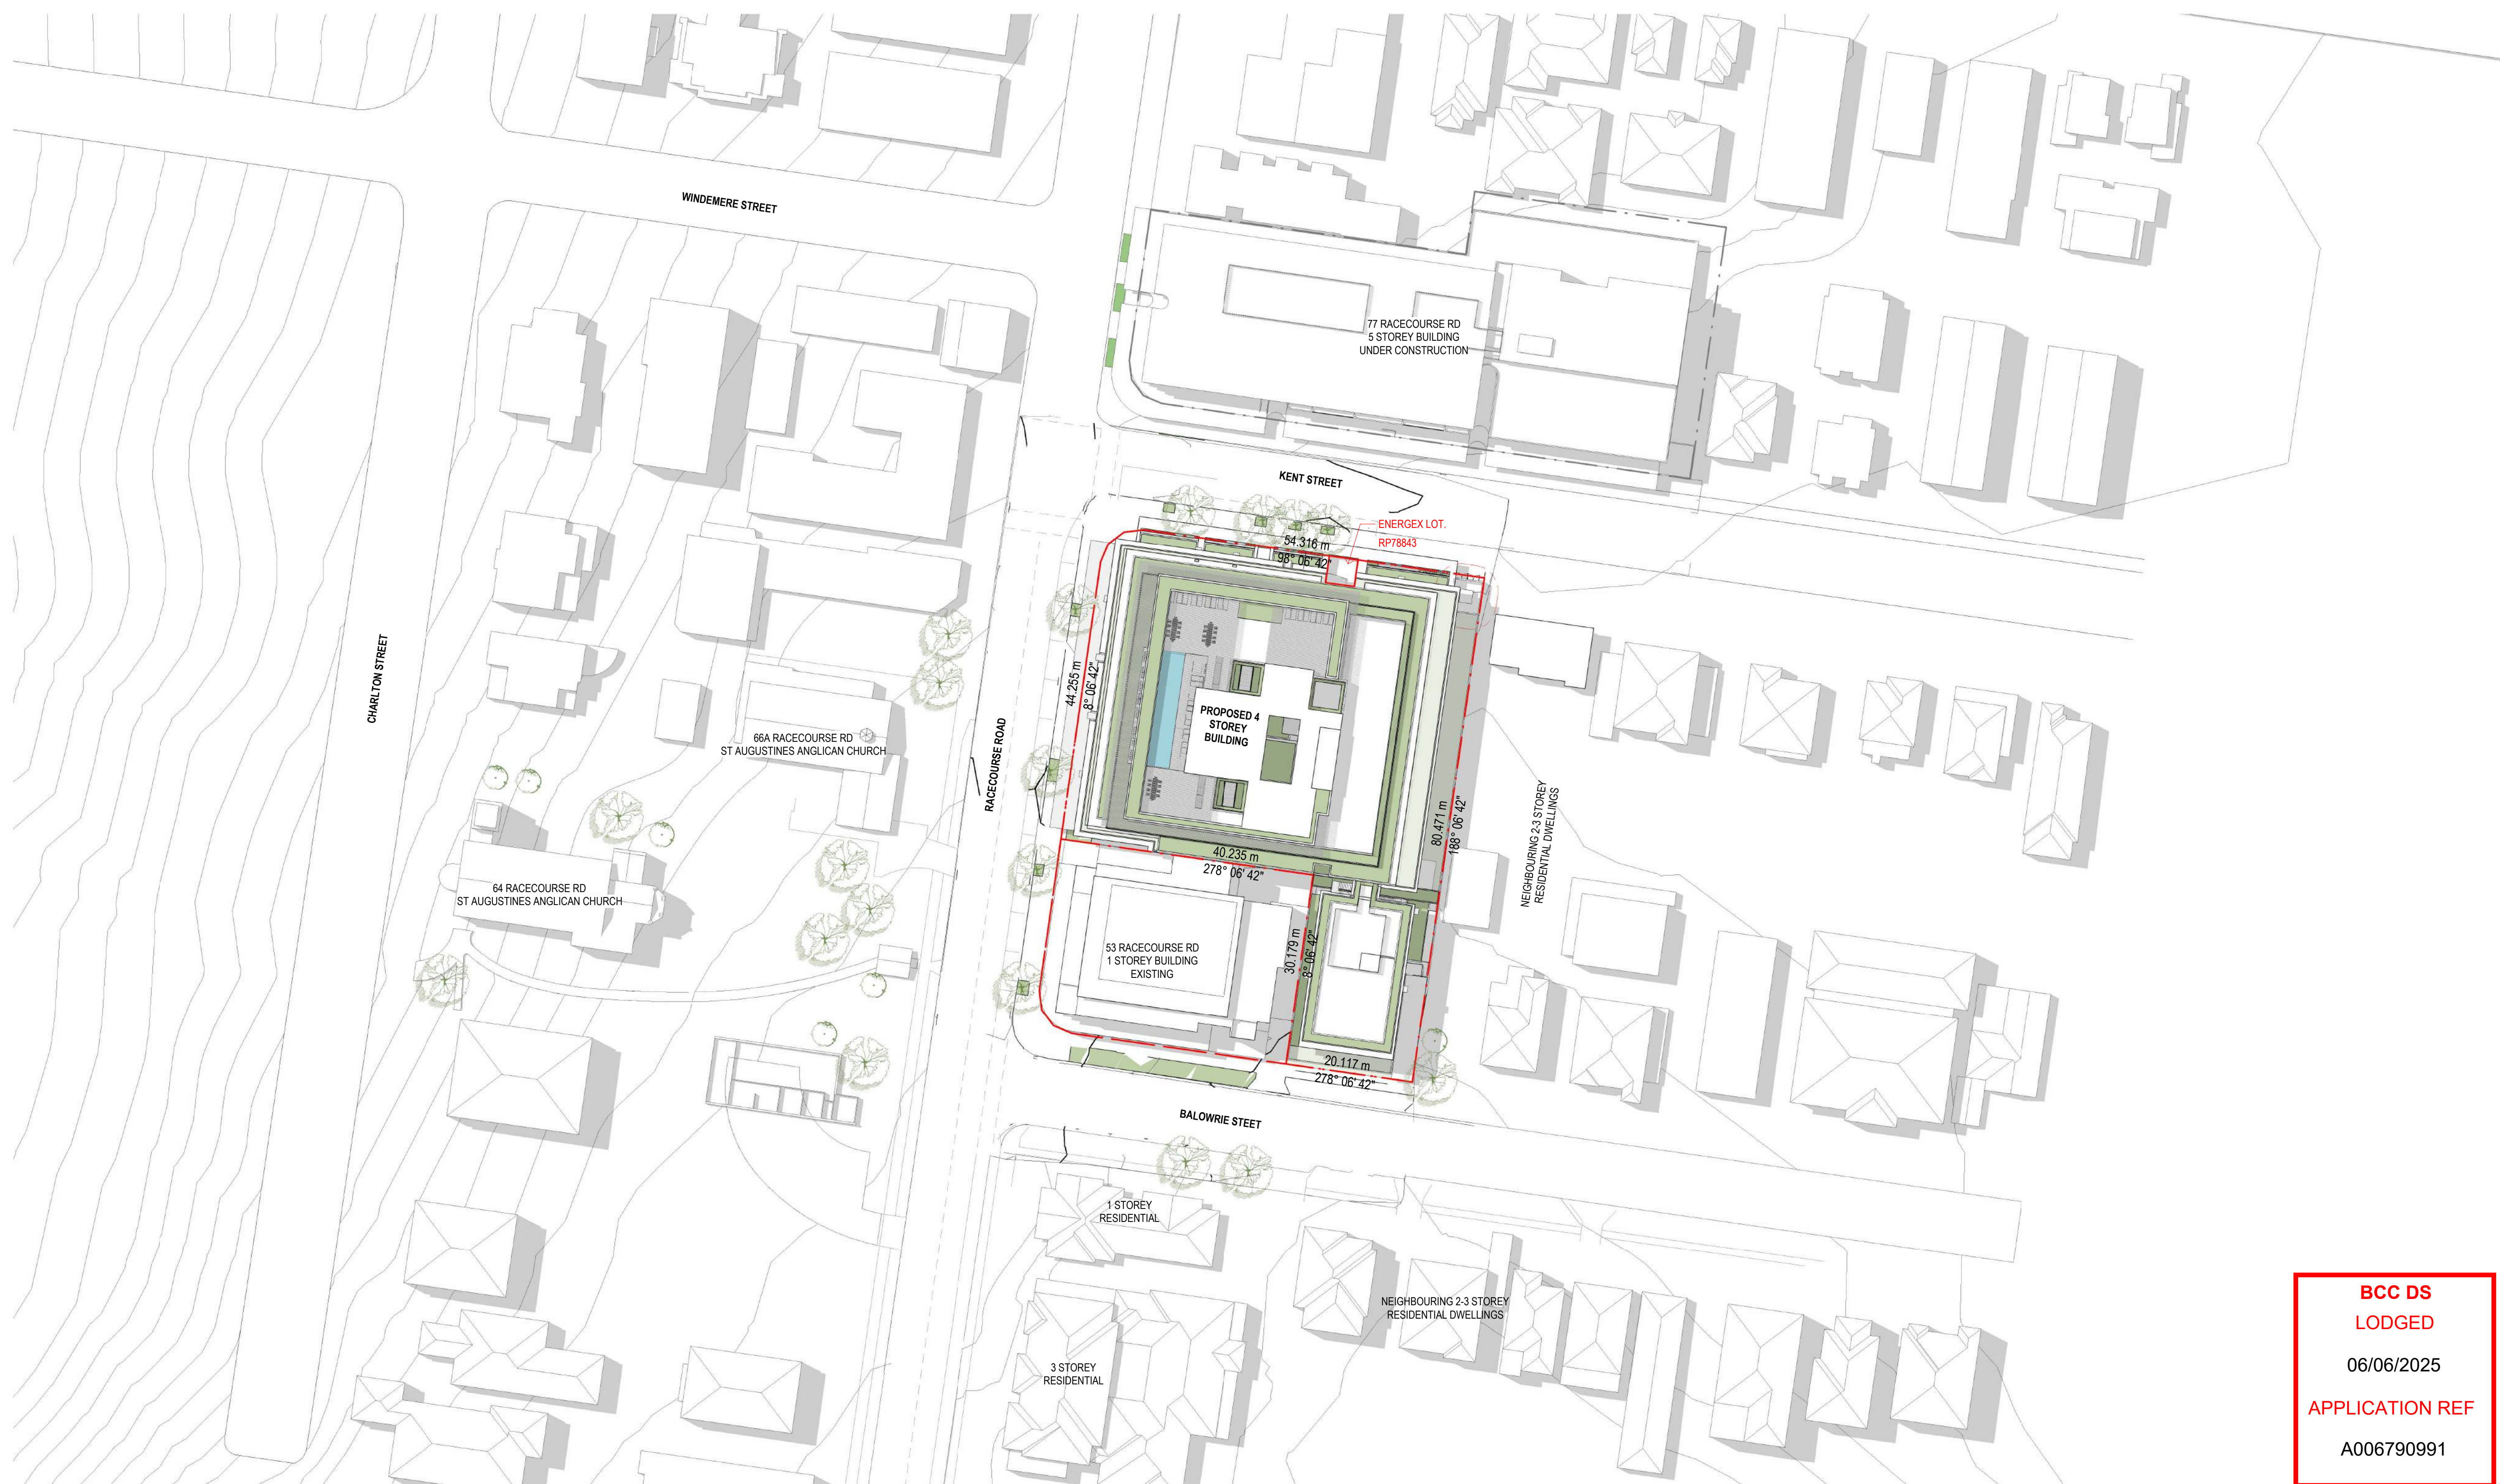

BCC DS
LODGED
06/06/2025
APPLICATION REF
A006790991

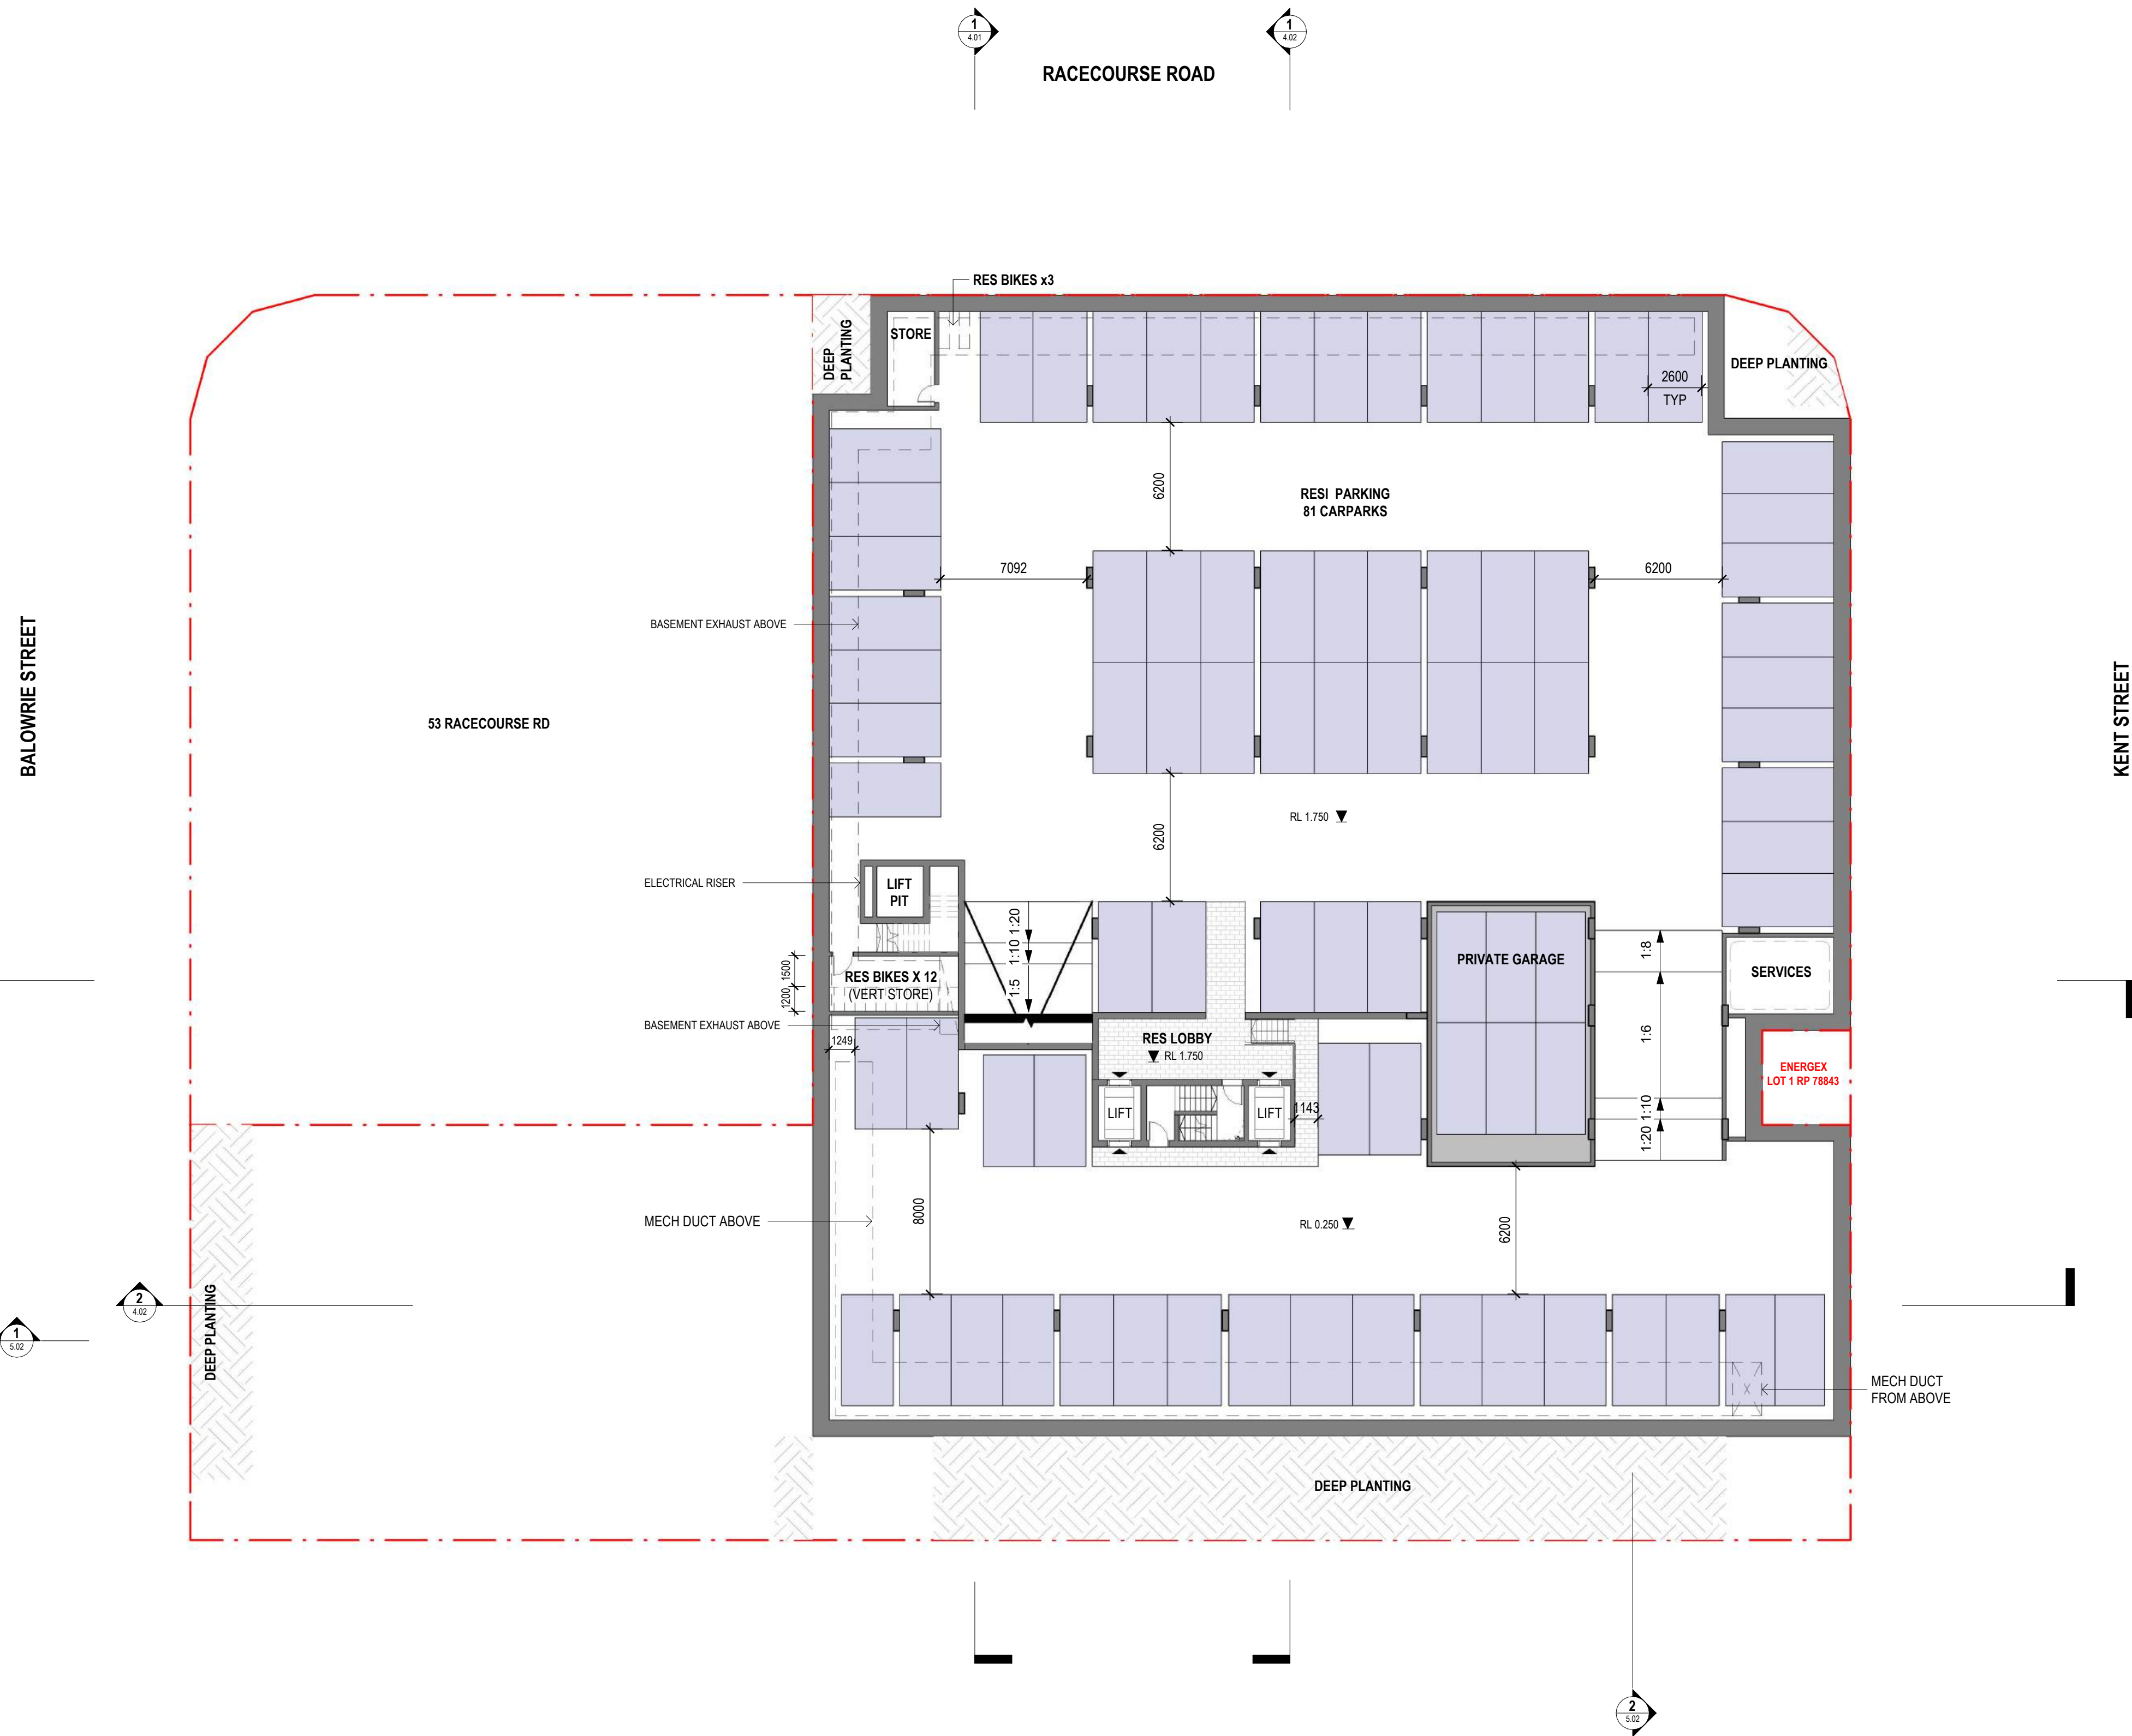

BASEMENT 2 PLAN
1:200

**BCC DS
LODGED**

06/06/2025


APPLICATION REF


A006790991

bureau proberts	7	Development Application	05/06/25
	6	Updated DA Plans	03/06/25
	5	FINAL DRAFT DA SET	30/05/25
	4	DRAFT DA SET	28/05/25
	3	For Information	22/05/25
	2	For Information	13/05/25
	1	Preliminary Design	02/05/25
REV	DESCRIPTION		DATE

CLIENT:
GRAYA
PROJECT:
RACECOURSE ROAD
ADDRESS:
71 RACECOURSE RD, HAMILTON 4007

SCALE:
1 : 200
DATE:
05/06/25
DRAWN:
SW
NORTH:
[North Arrow]
CAD FILE REF:
C:\Revit\Local\24051_Racecourse_Rd_R24_DA - Code
PROJECT\BCC\BCC DS\BCC DS - PHASE:
24051 DA
DRAWING NUMBER:
AR 2.01
REVISION:
7
6/06/2025 8:32:23 AM

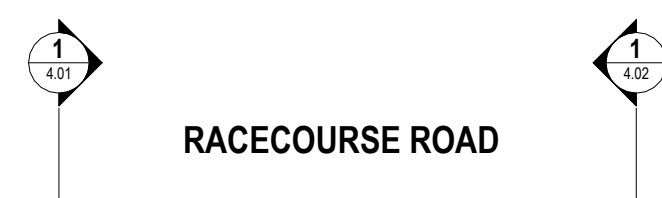

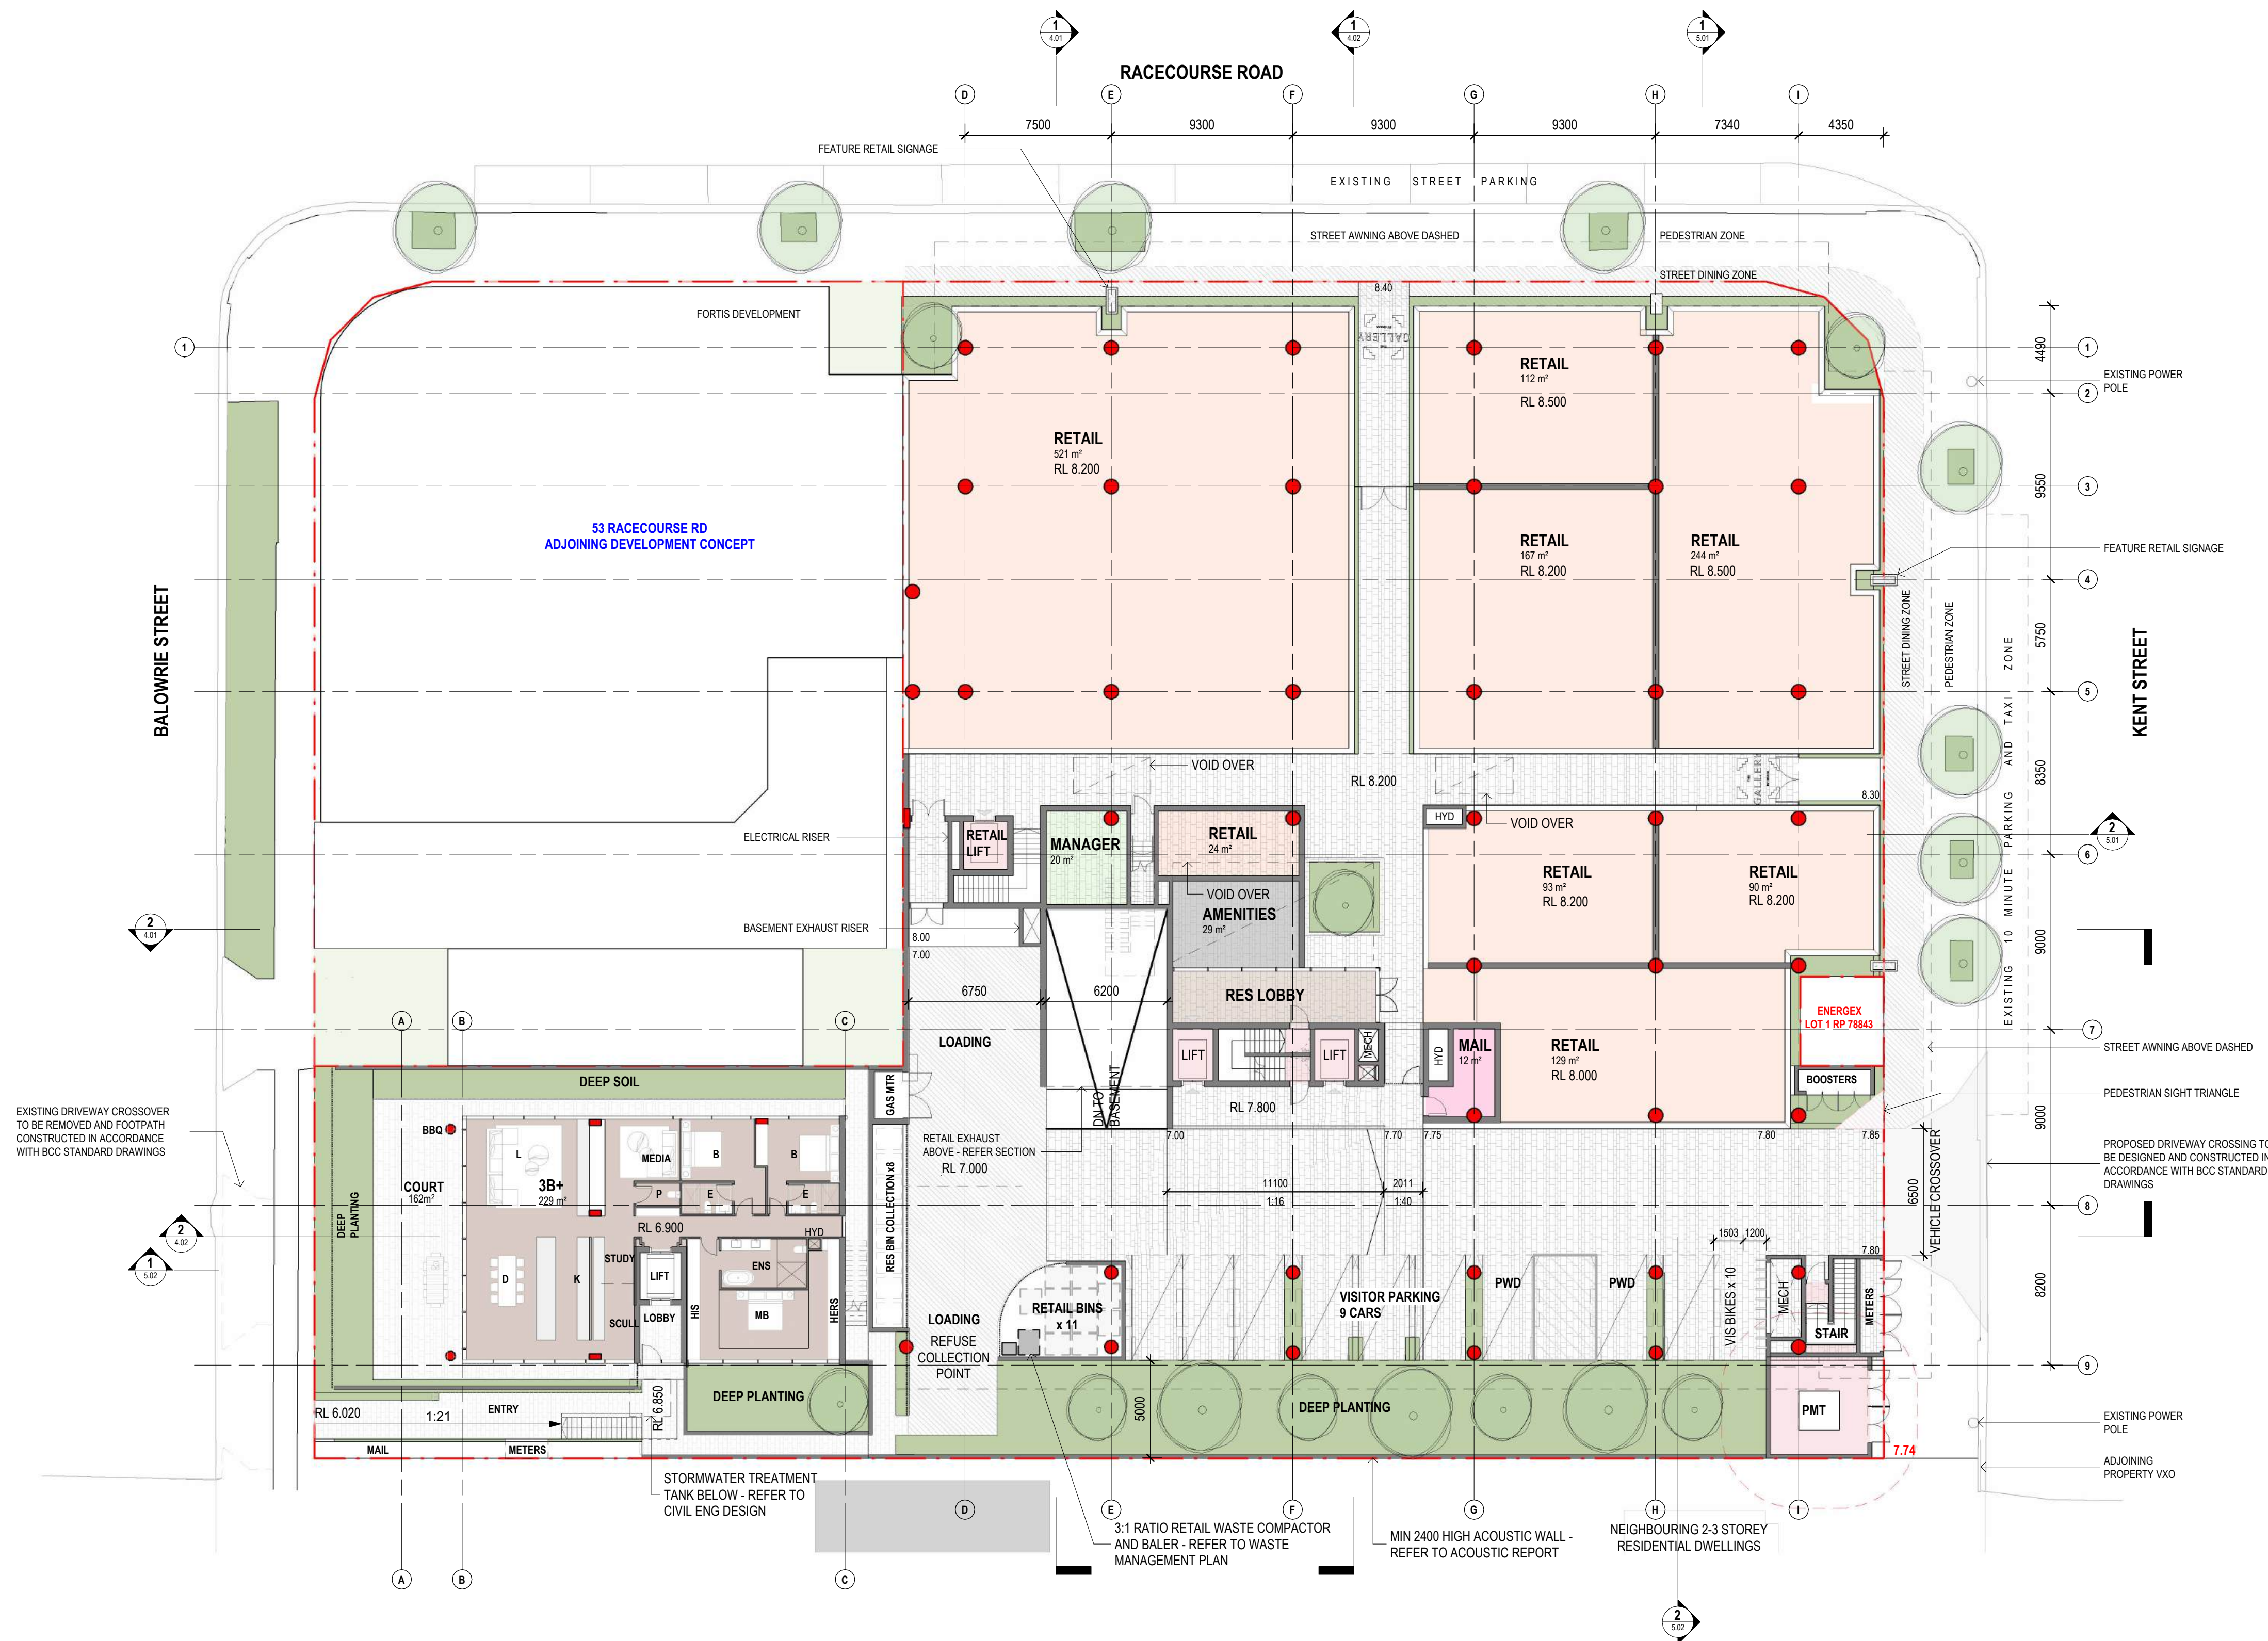

BCC DS
LODGED

06/06/2025

APPLICATION REF

A006790991


GROUND LEVEL PLAN
1:200

bureau proberts

10	Development Application	05/06/25
9	Updated Landscaping	05/06/25
8	Updated Waste	05/06/25
7	Updated DA Plans	03/06/25
6	FINAL DRAFT DA SET	30/05/25
5	DRAFT DA SET	28/05/25
4	For Information	26/05/25
REV	DESCRIPTION	DATE

CLIENT:
GRAYA
PROJECT:
RACECOURSE ROAD
ADDRESS:
71 RACECOURSE RD, HAMILTON 4007

SCALE:
1:200
DATE:
05/06/25
DRAWN:
SW
NORTH:
PROJECT NO:
24051
PHASE:
DA
DRAWING NUMBER:
AR 2.03
REVISION:
10
6/06/2025 8:32:25 AM

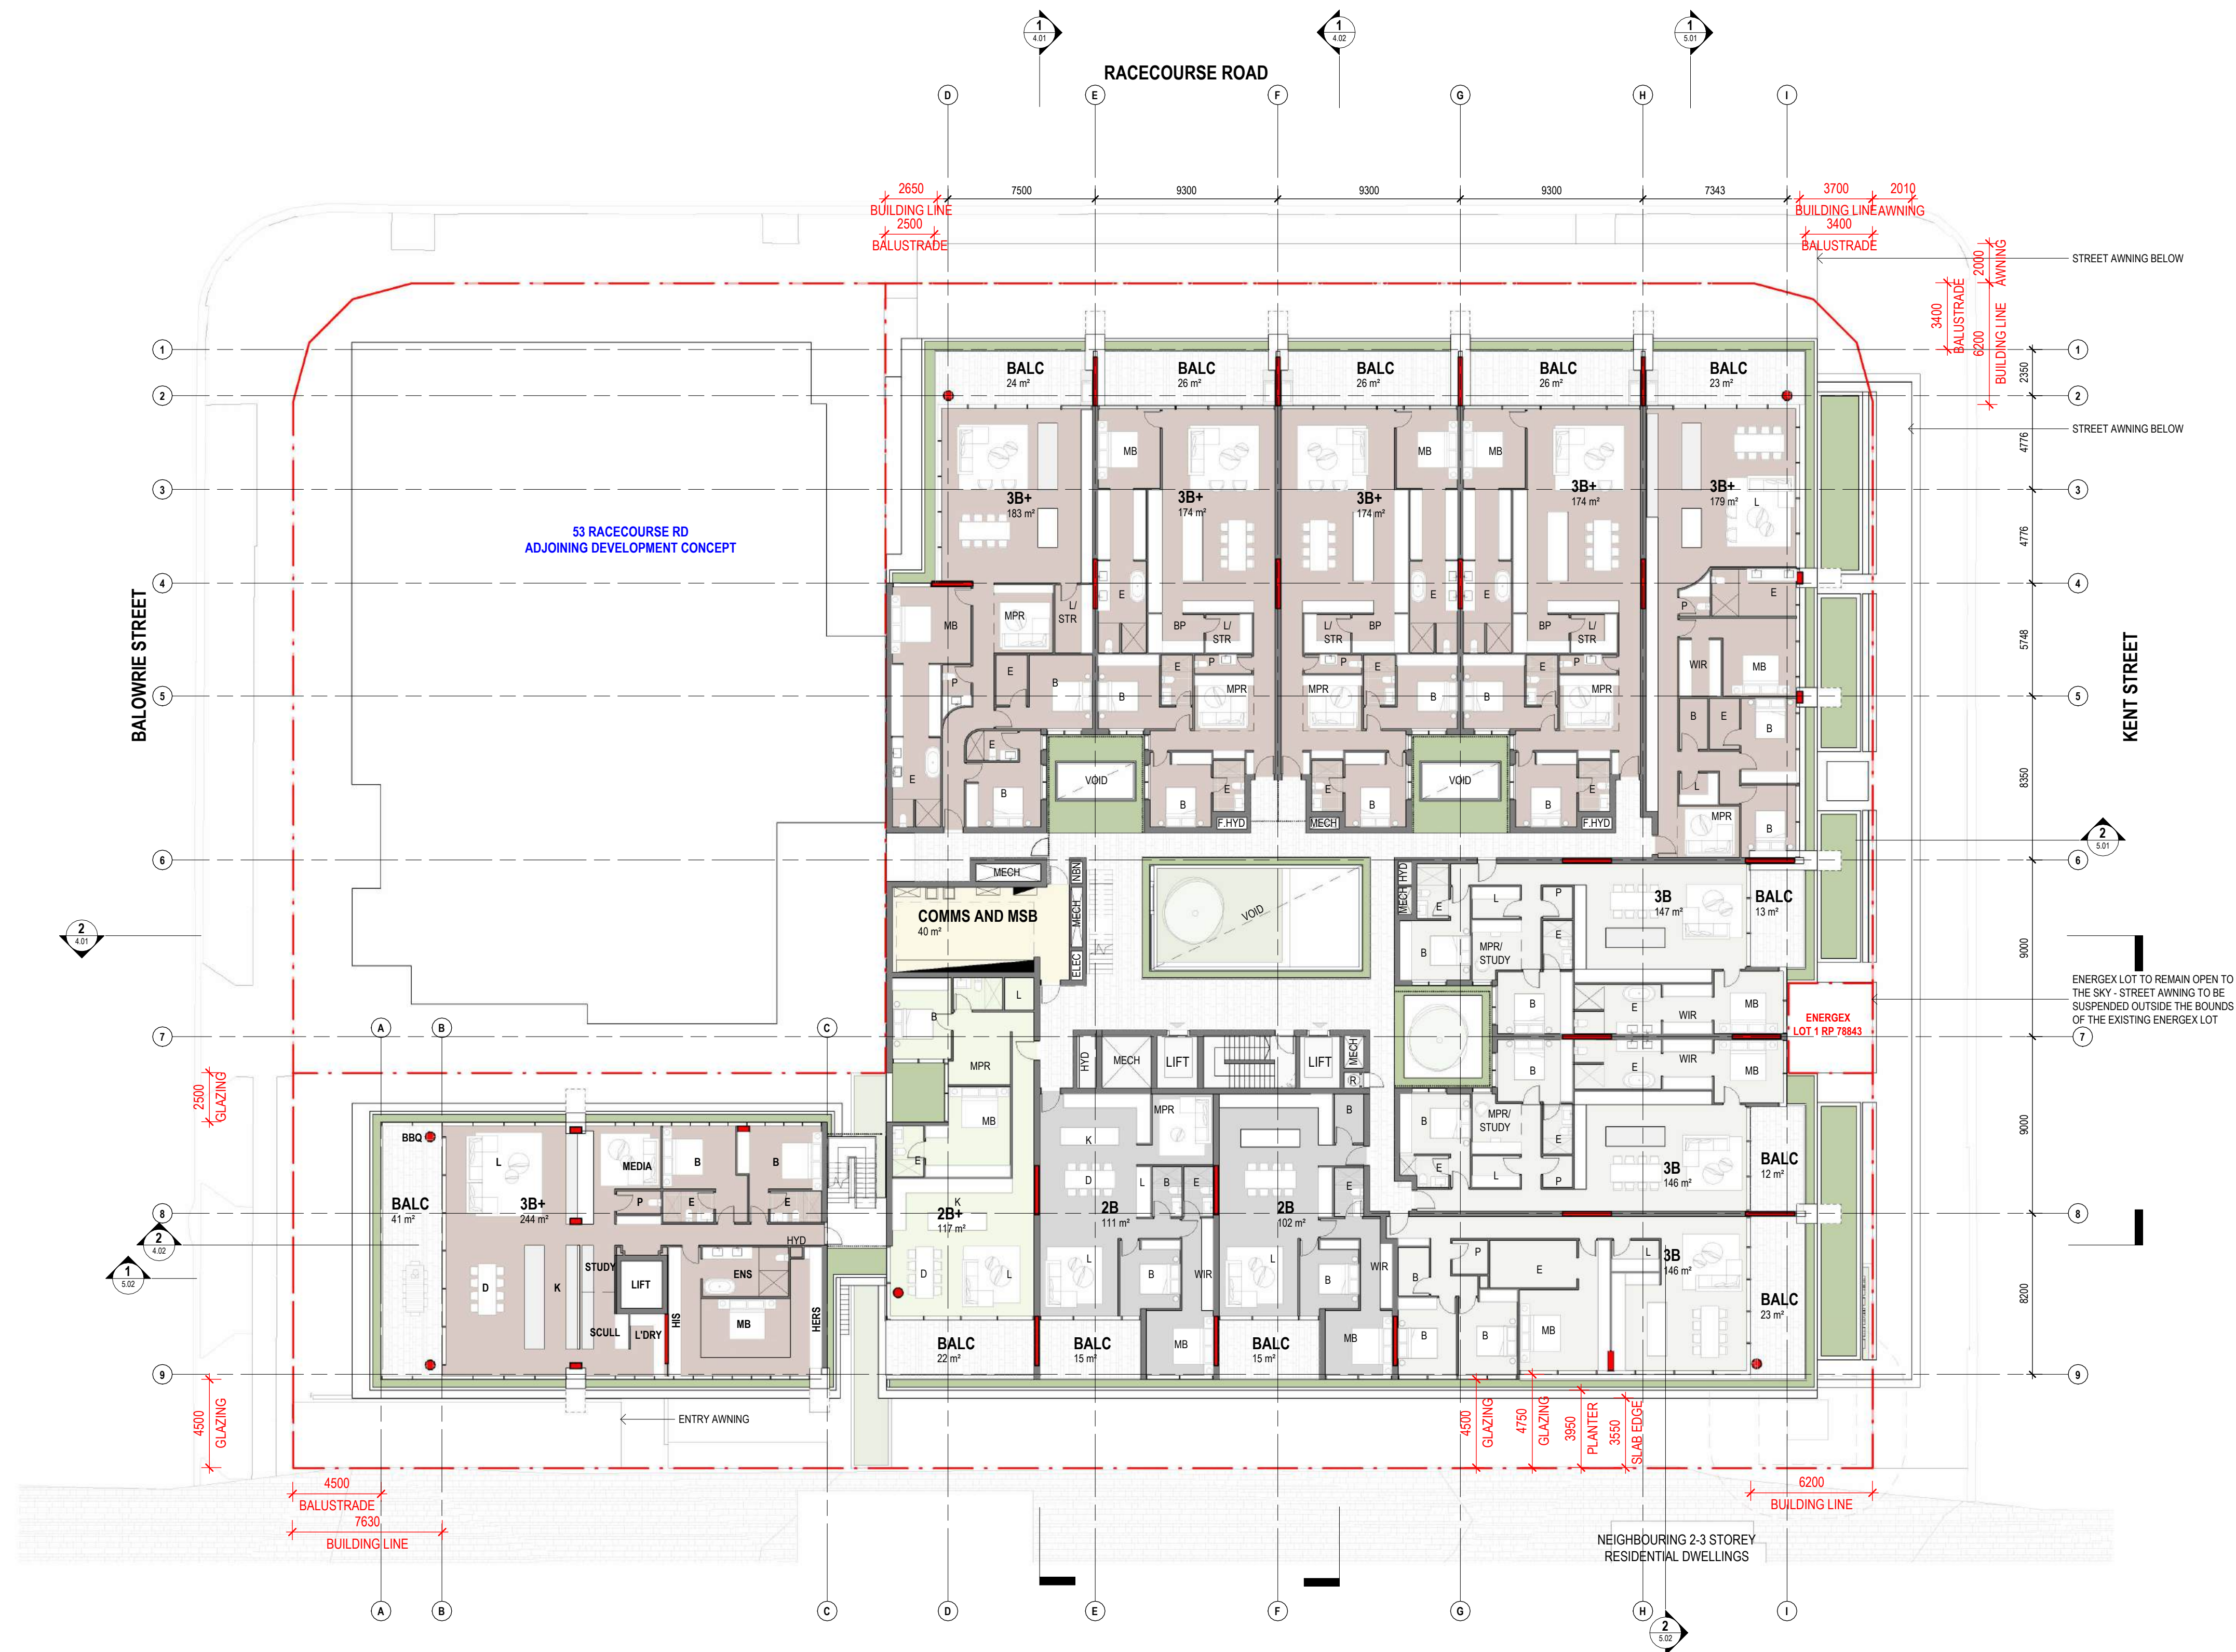

LEVELS 2 - 4 (TYPICAL) PLAN
1:200

**BCC DS
LODGED**

06/06/2025

APPLICATION REF

A006790991

bureau proberts

7	Development Application	05/06/25
6	Updated DA Plans	03/06/25
5	FINAL DRAFT DA SET	30/05/25
4	DRAFT DA SET	28/05/25
3	For Information	22/05/25
2	For Information	13/05/25
1	Preliminary Design	02/05/25
REV	DESCRIPTION	DATE

CLIENT:
GRAYA
PROJECT:
RACECOURSE ROAD
ADDRESS:
71 RACECOURSE RD, HAMILTON 4007

SCALE:
1 : 200
[A1]

DATE:
05/06/25

DRAWN:
SW

NORTH:
[N]

CAD FILE REF:
[C:\Users\user\Documents\Graya\71 Racecourse Rd\DA\DA - Code Review\development\71RACEC\4


PROJECT NO:
24051

PHASE:
DA

DRAWING NUMBER:
AR 2.04

REVISION:
7

6/06/2025 8:32:37 AM

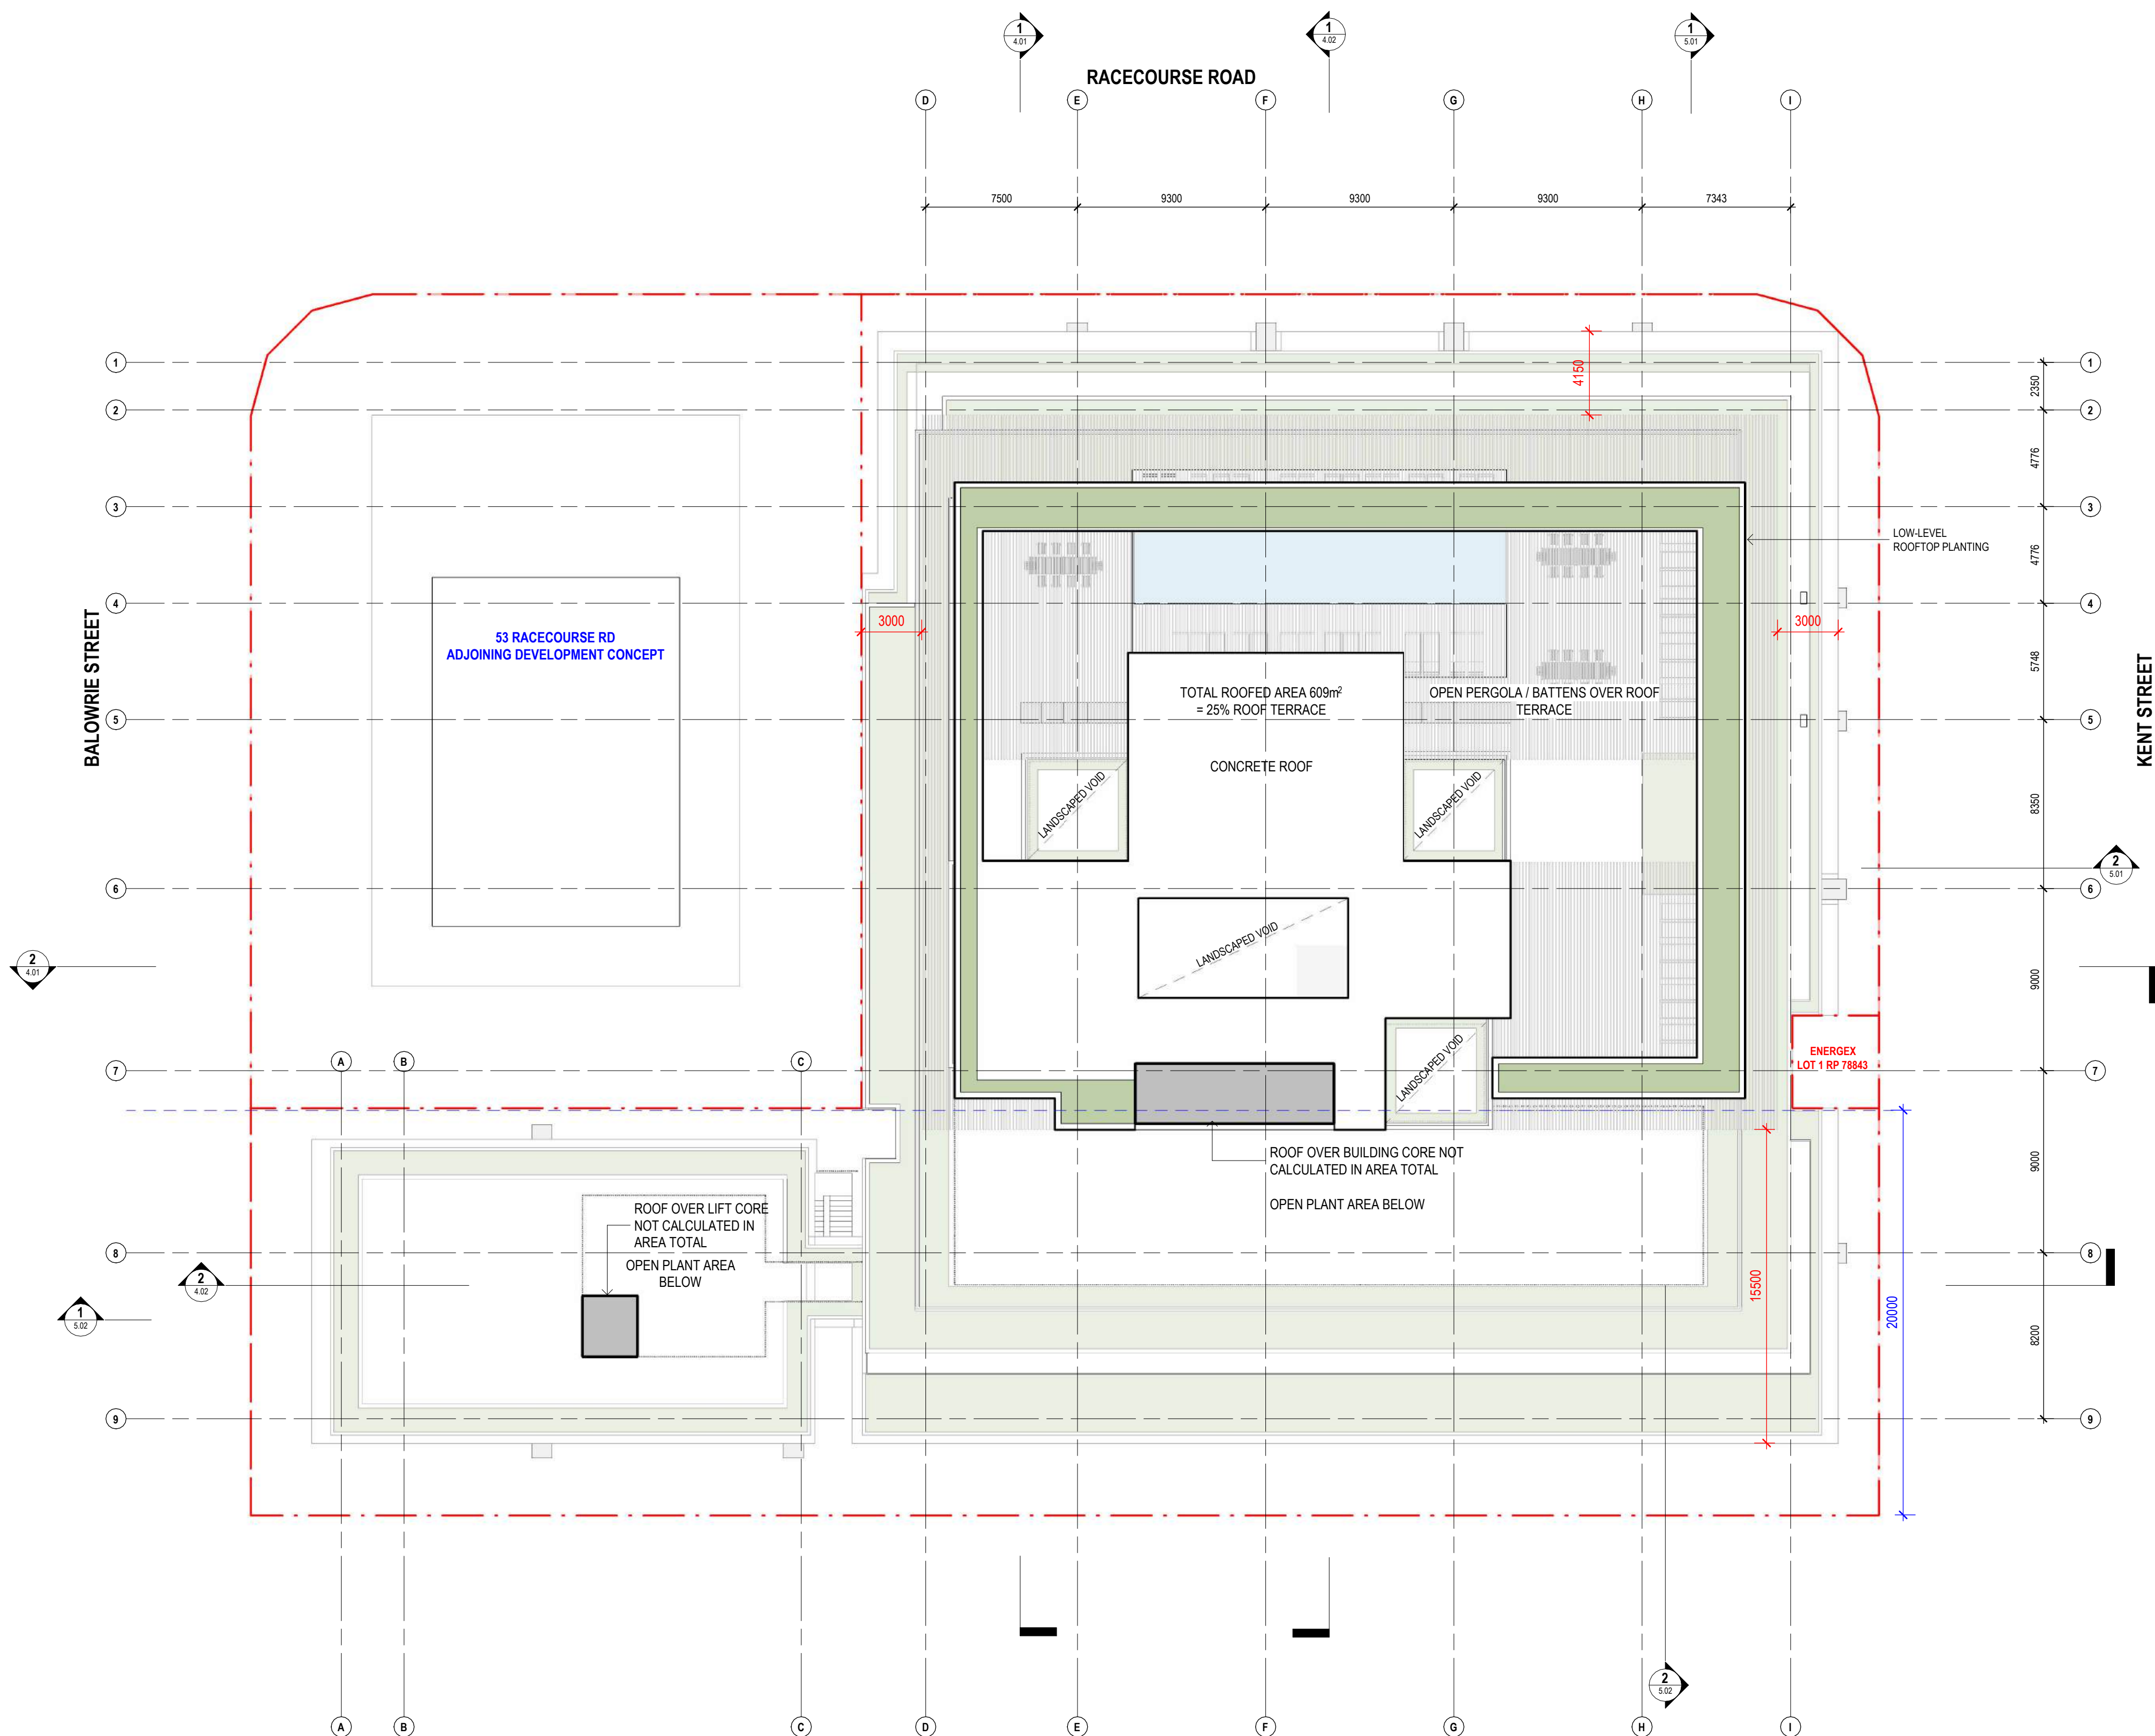

ROOF PLAN
1:200


BCC DS
LODGED

06/06/2025


APPLICATION REF

A006790991

8	Development Application	05/06/25
7	Updated DA Plans	03/06/25
6	FINAL DRAFT DA SET	30/05/25
5	DRAFT DA SET	28/05/25
4	For Information	26/05/25
3	For Information	22/05/25
2	For Information	19/05/25
REV	DESCRIPTION	DATE

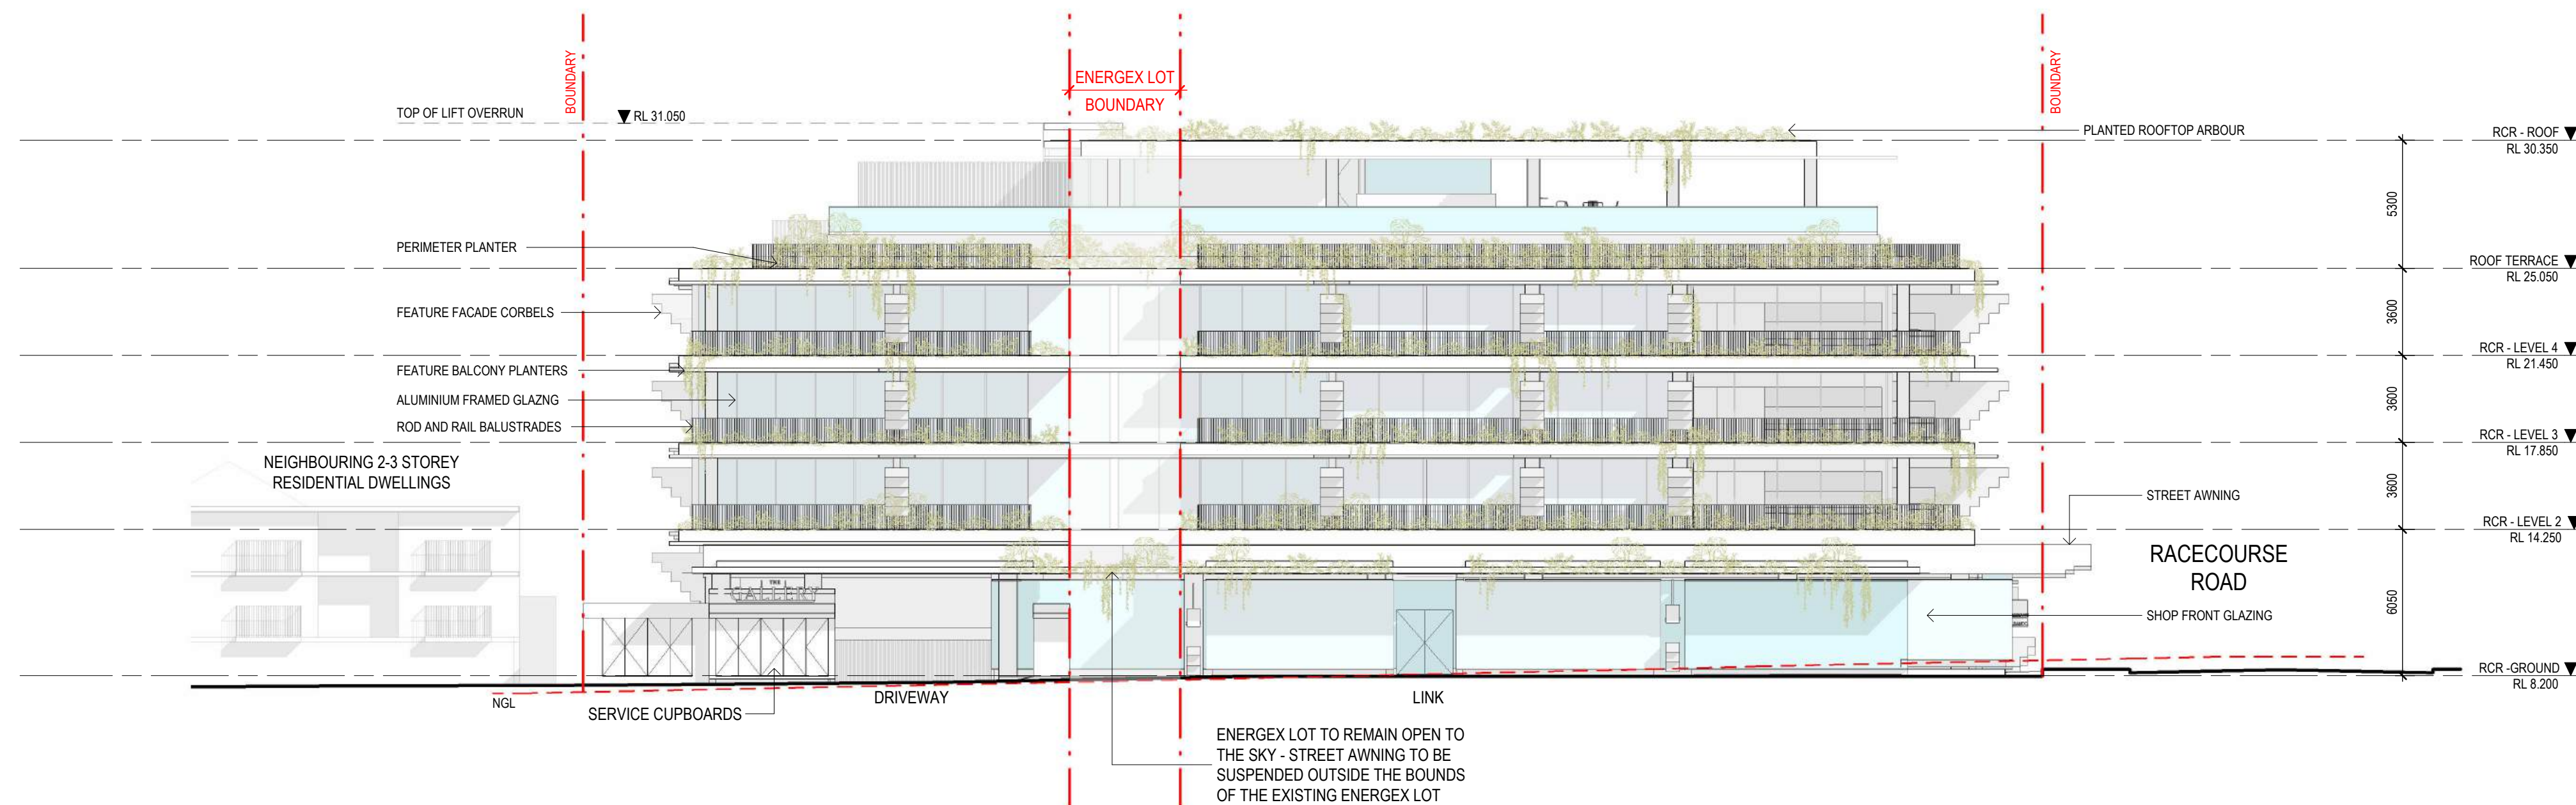

NORTH ELEVATION - KENT ST
1:200

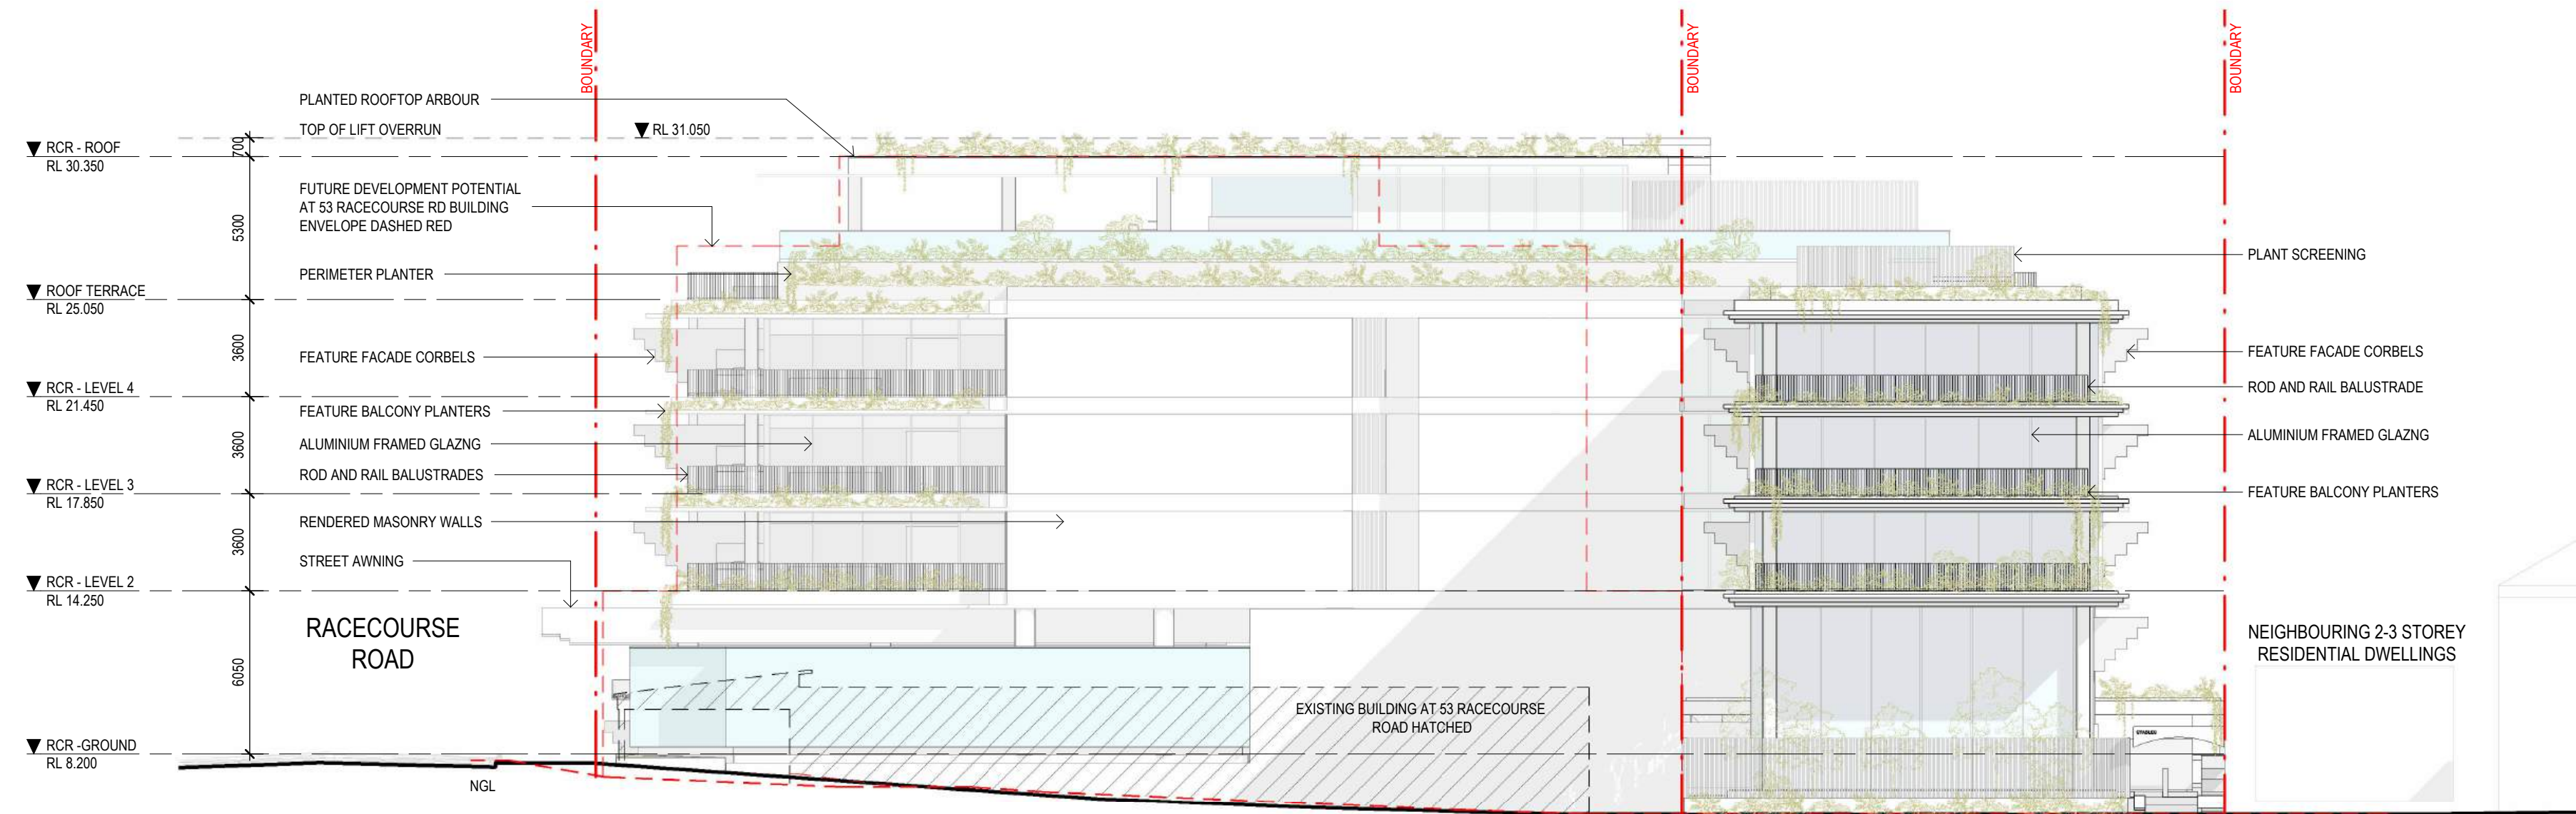

SOUTH ELEVATION - BALOWRIE ST
1:200

**BCC DS
LODGED**

06/06/2025

APPLICATION REF


A006790991

bureauproberts


7	Development Application	05/06/25
6	Updated DA Plans	03/06/25
5	FINAL DRAFT DA SET	30/05/25
4	DRAFT DA SET	28/05/25
3	For Information	22/05/25
2	For Information	13/05/25
1	Preliminary Design	02/05/25
REV	DESCRIPTION	DATE

CLIENT:
GRAYA
PROJECT:
RACECOURSE ROAD
ADDRESS:
71 RACECOURSE RD, HAMILTON 4007

SCALE:
1 : 200
DATE:
05/06/25
DRAWN:
SW
NORTH:
[North Arrow]
CAD FILE REF:
[C:\Users\james\Documents\Projects\Racecourse Rd\Racecourse Rd.dwg - Graya\Bureau\proberts\BCC DS]
PROJECT NO:
24051
PHASE:
DA
DRAWING NUMBER:
AR 3.01
REVISION:
7
6/06/2025 8:32:57 AM

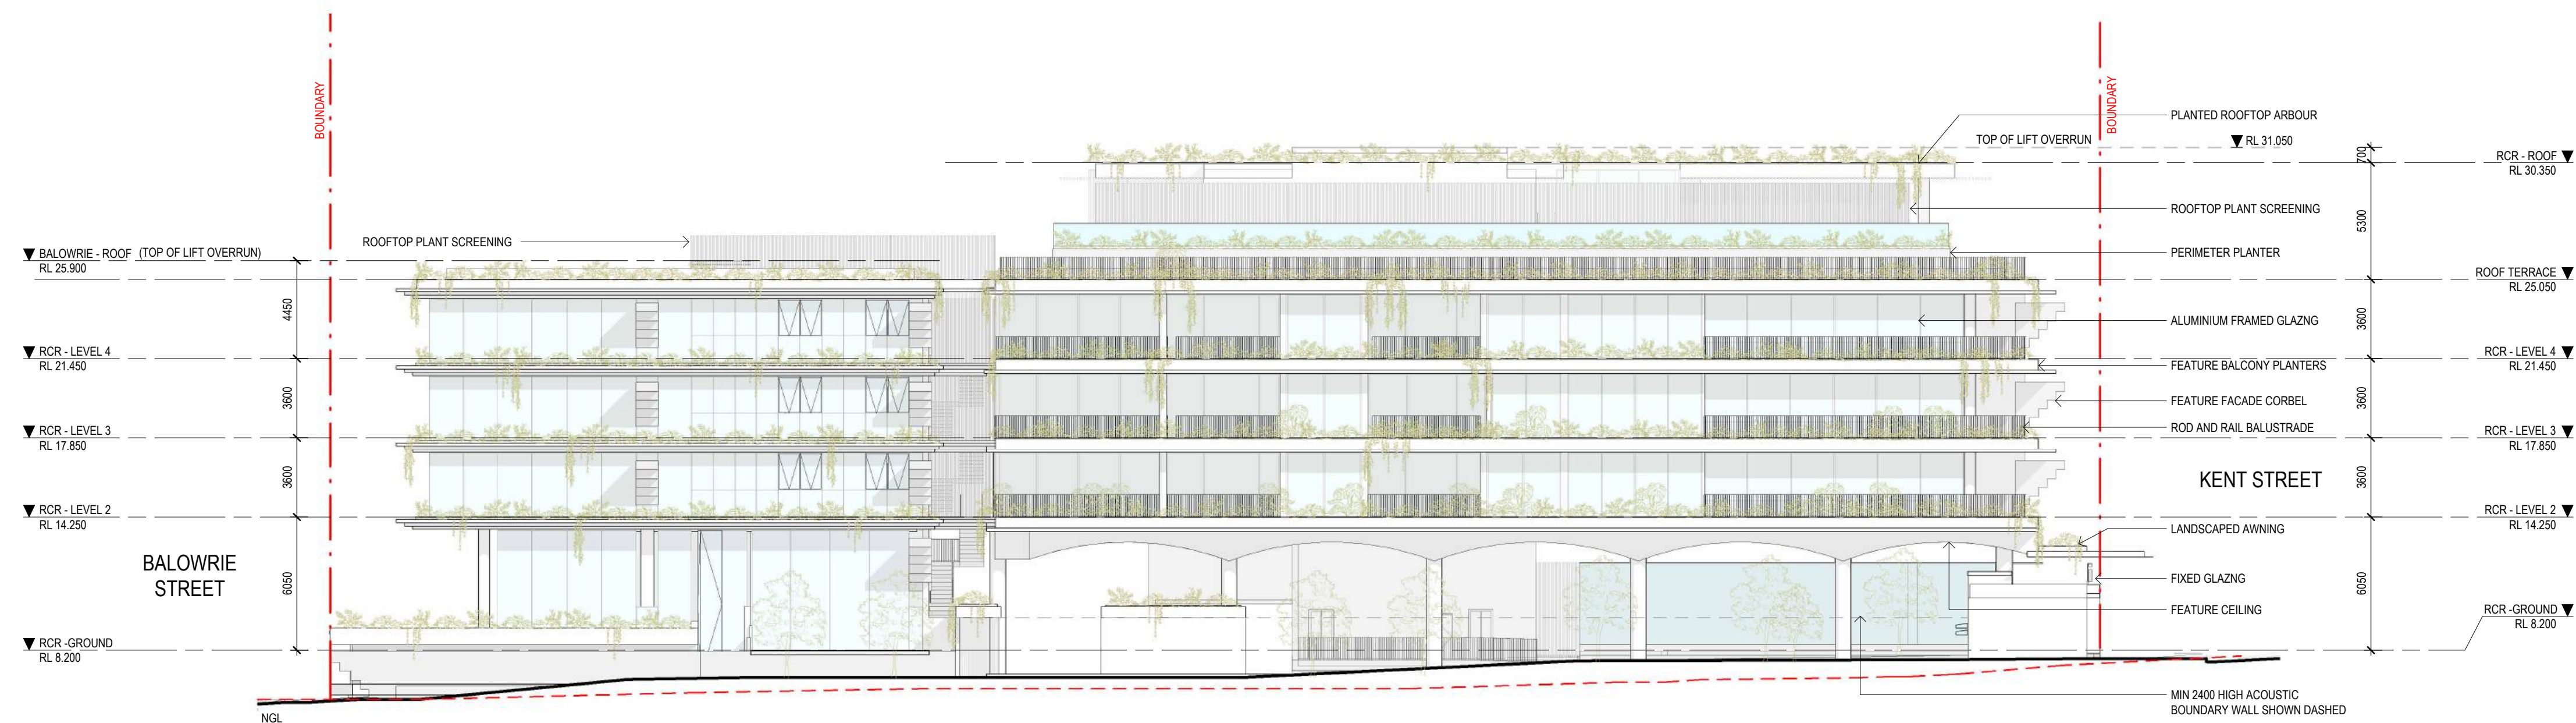

EAST ELEVATION
1:200

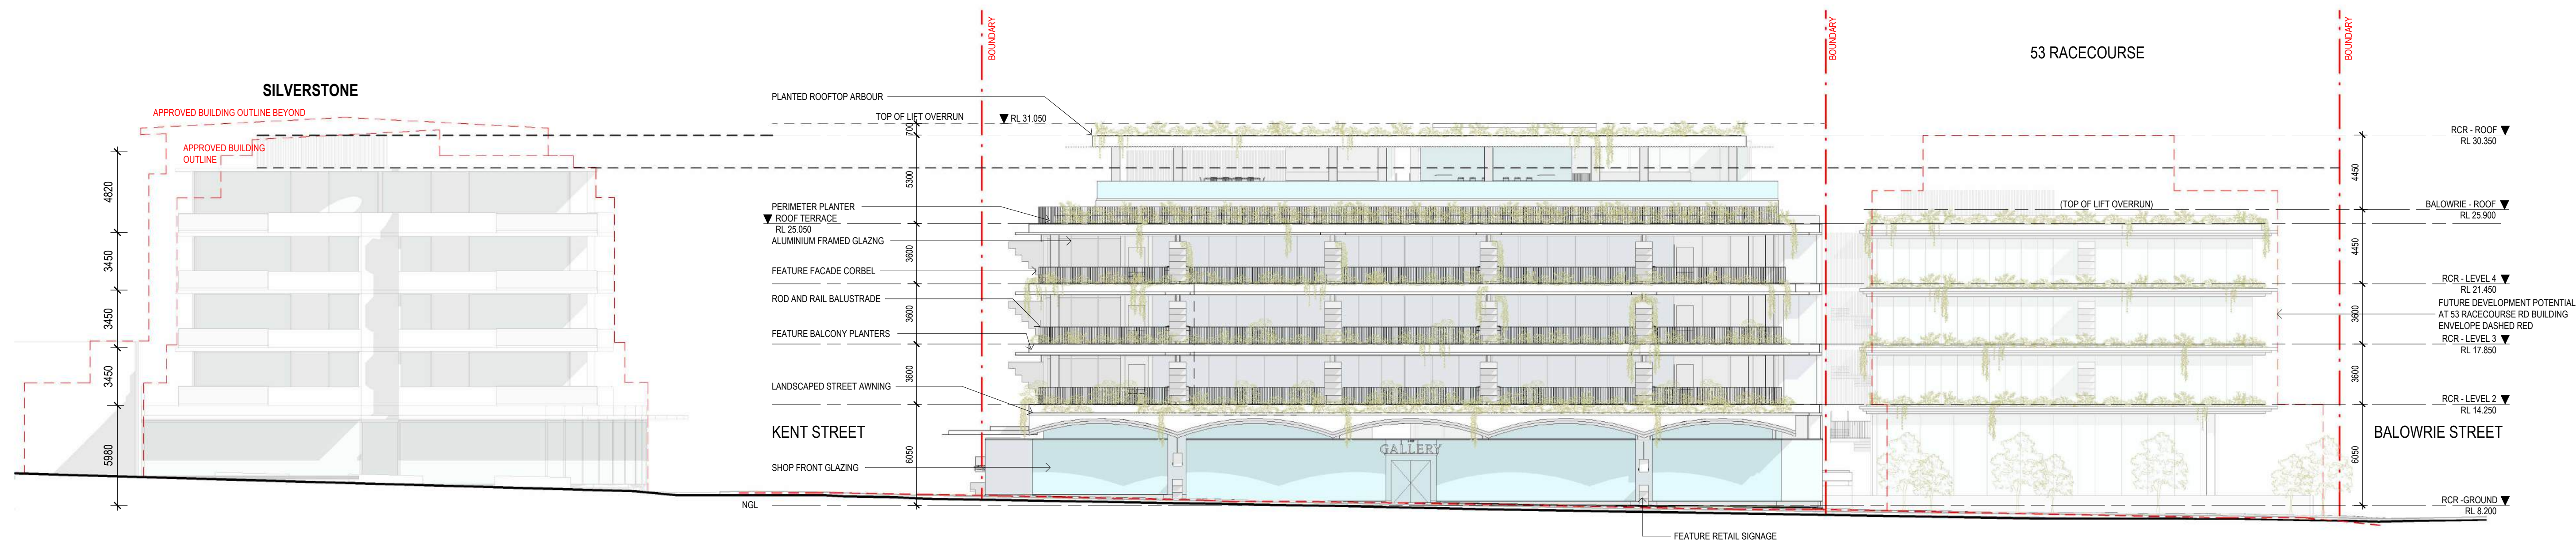


WEST ELEVATION - RACECOURSE RD
1:200

**BCC DS
LODGED**

06/06/2025

APPLICATION REF

A006790991

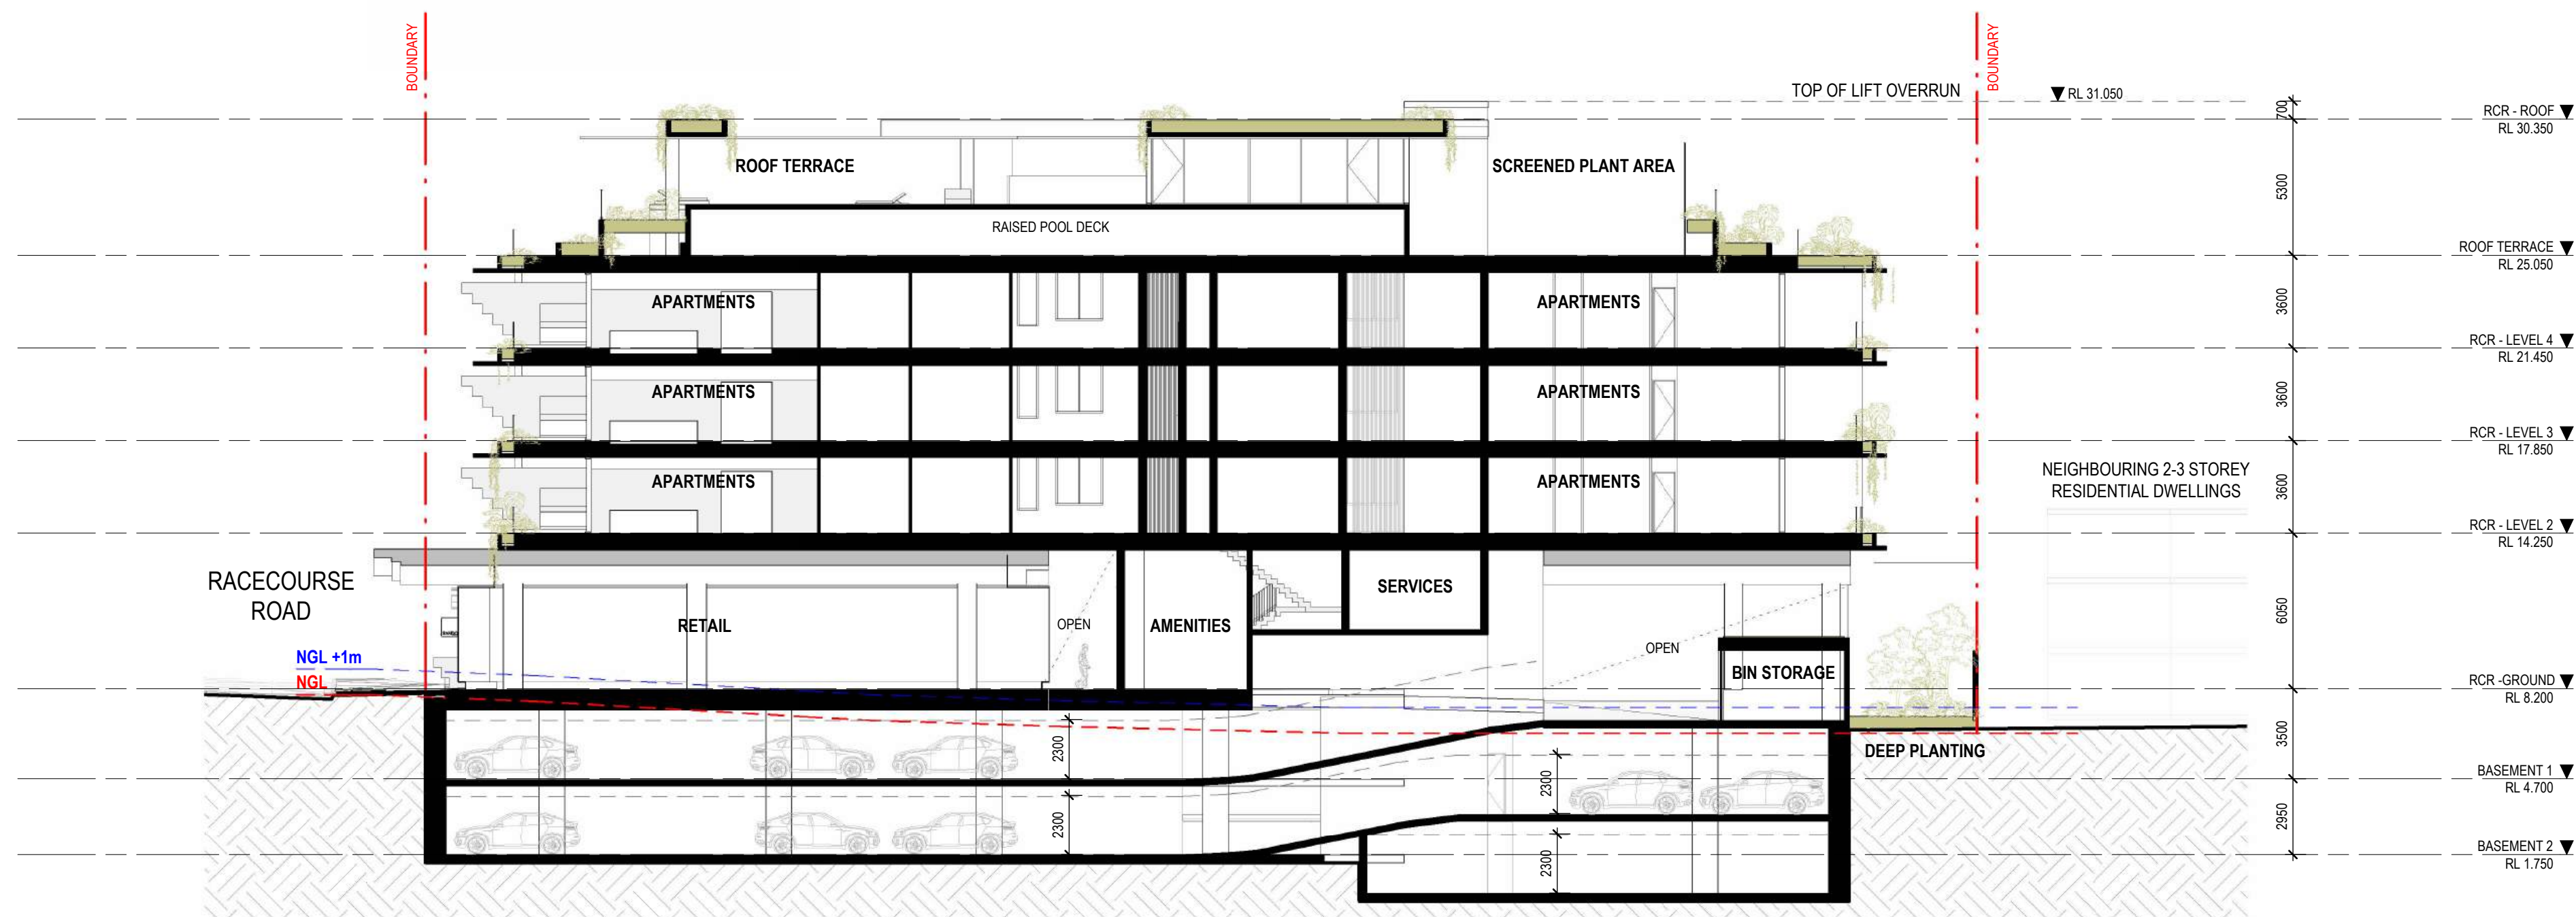

SECTION 1
1:200




SECTION 2
1:200

**BCC DS
LODGED**


06/06/2025

APPLICATION REF

A006790991

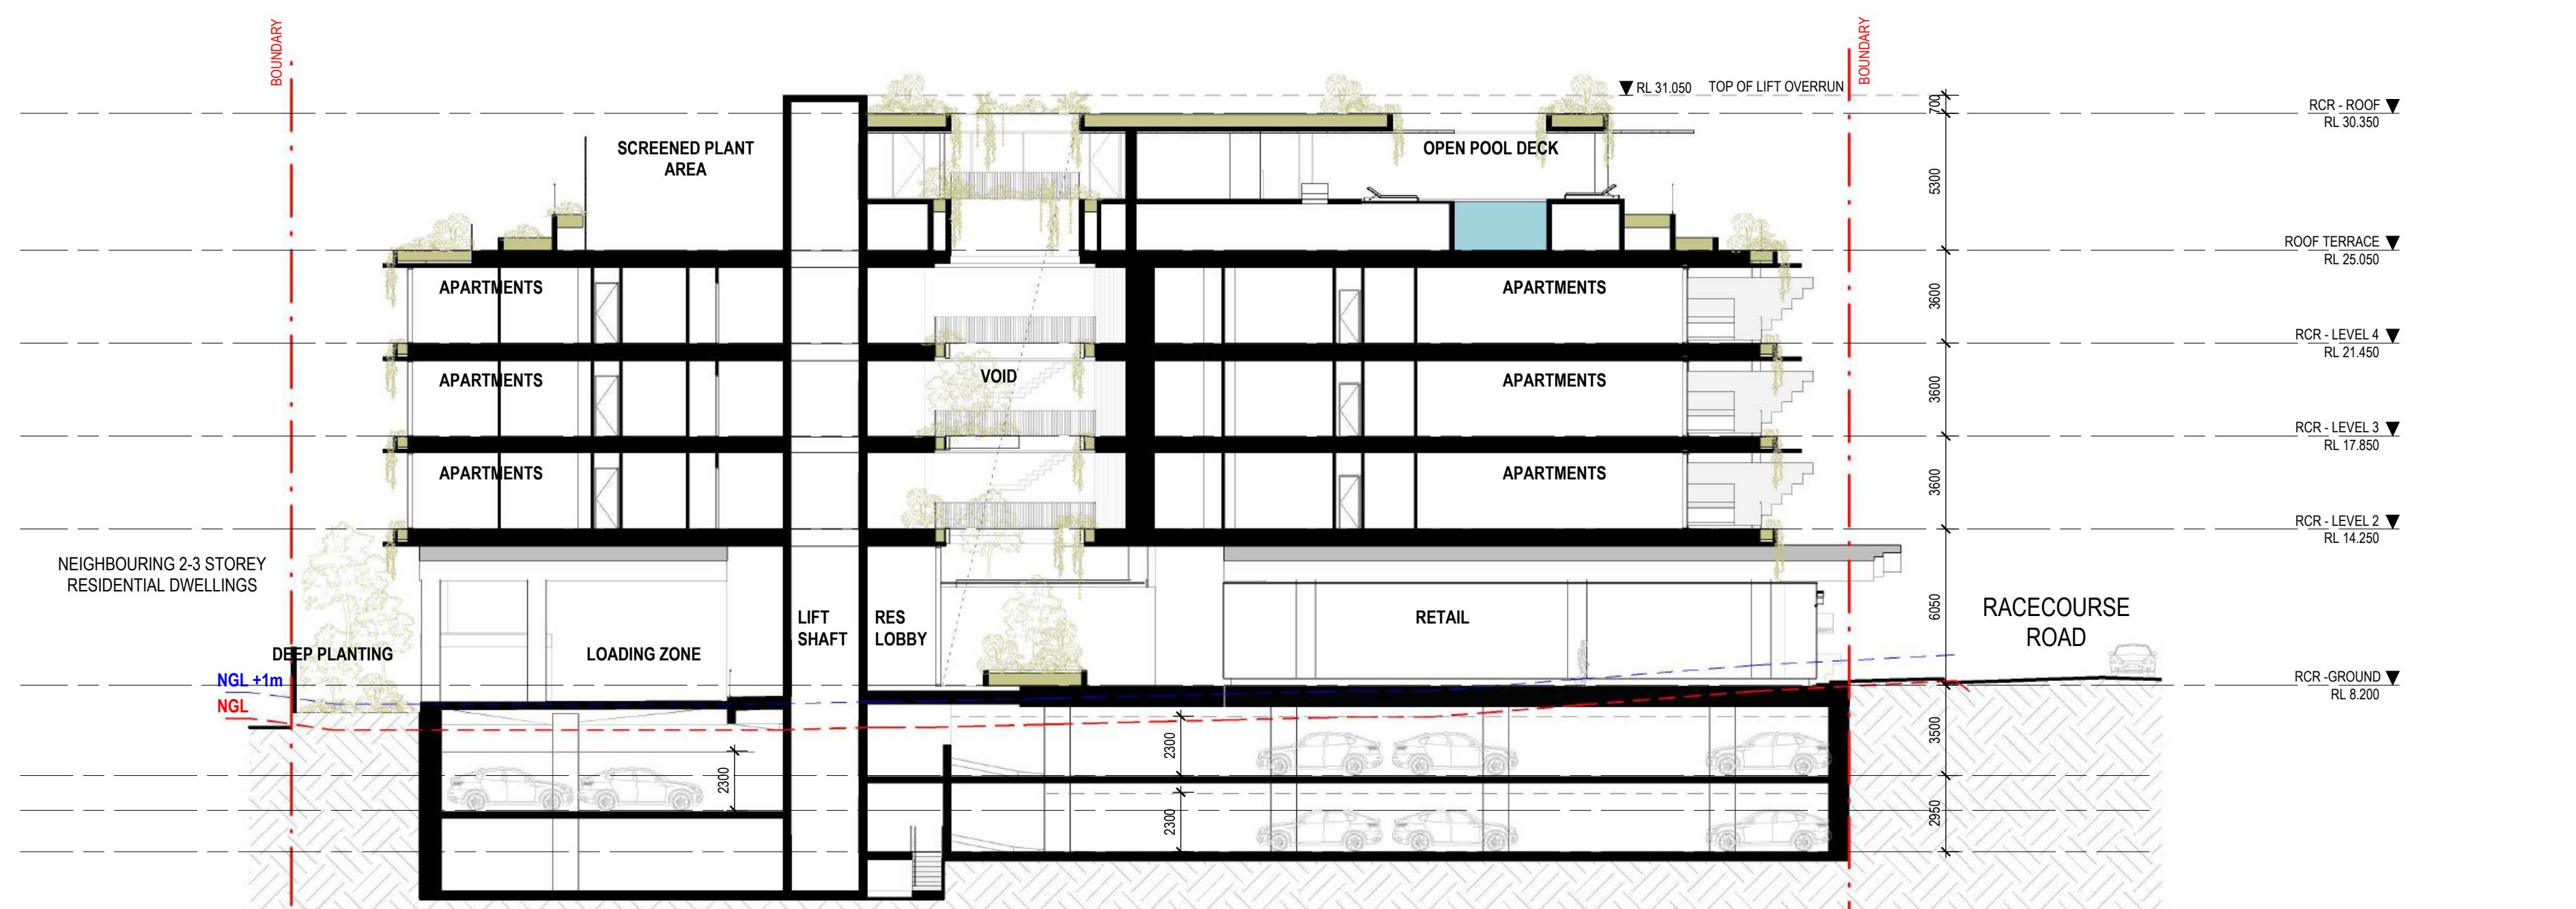

SECTION 3
1:200

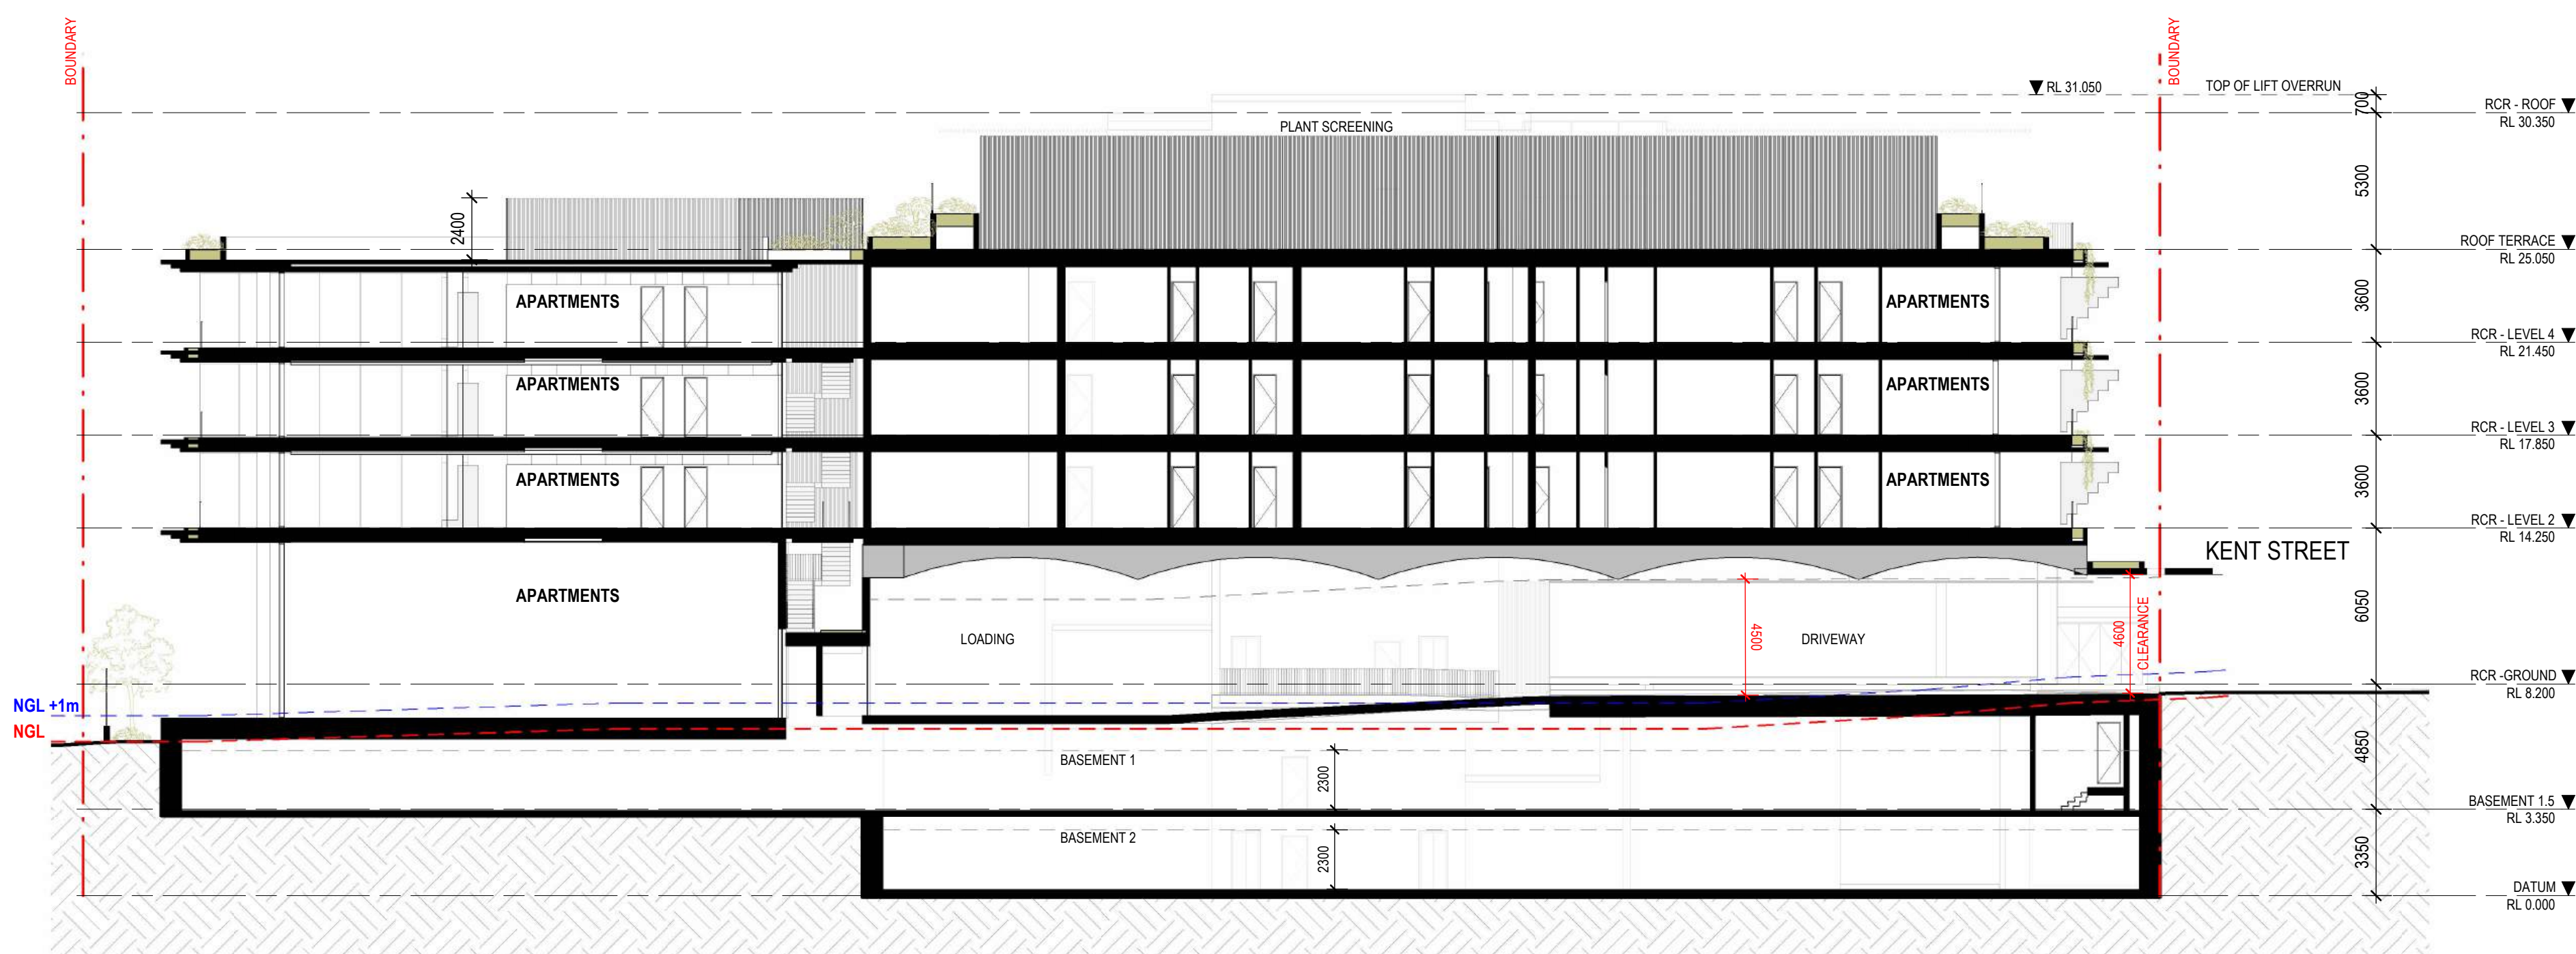

SECTION 4
1:200

**BCC DS
LODGED**

06/06/2025

APPLICATION REF

A006790991