




DA099
SITE PLAN - BASEMENT 01

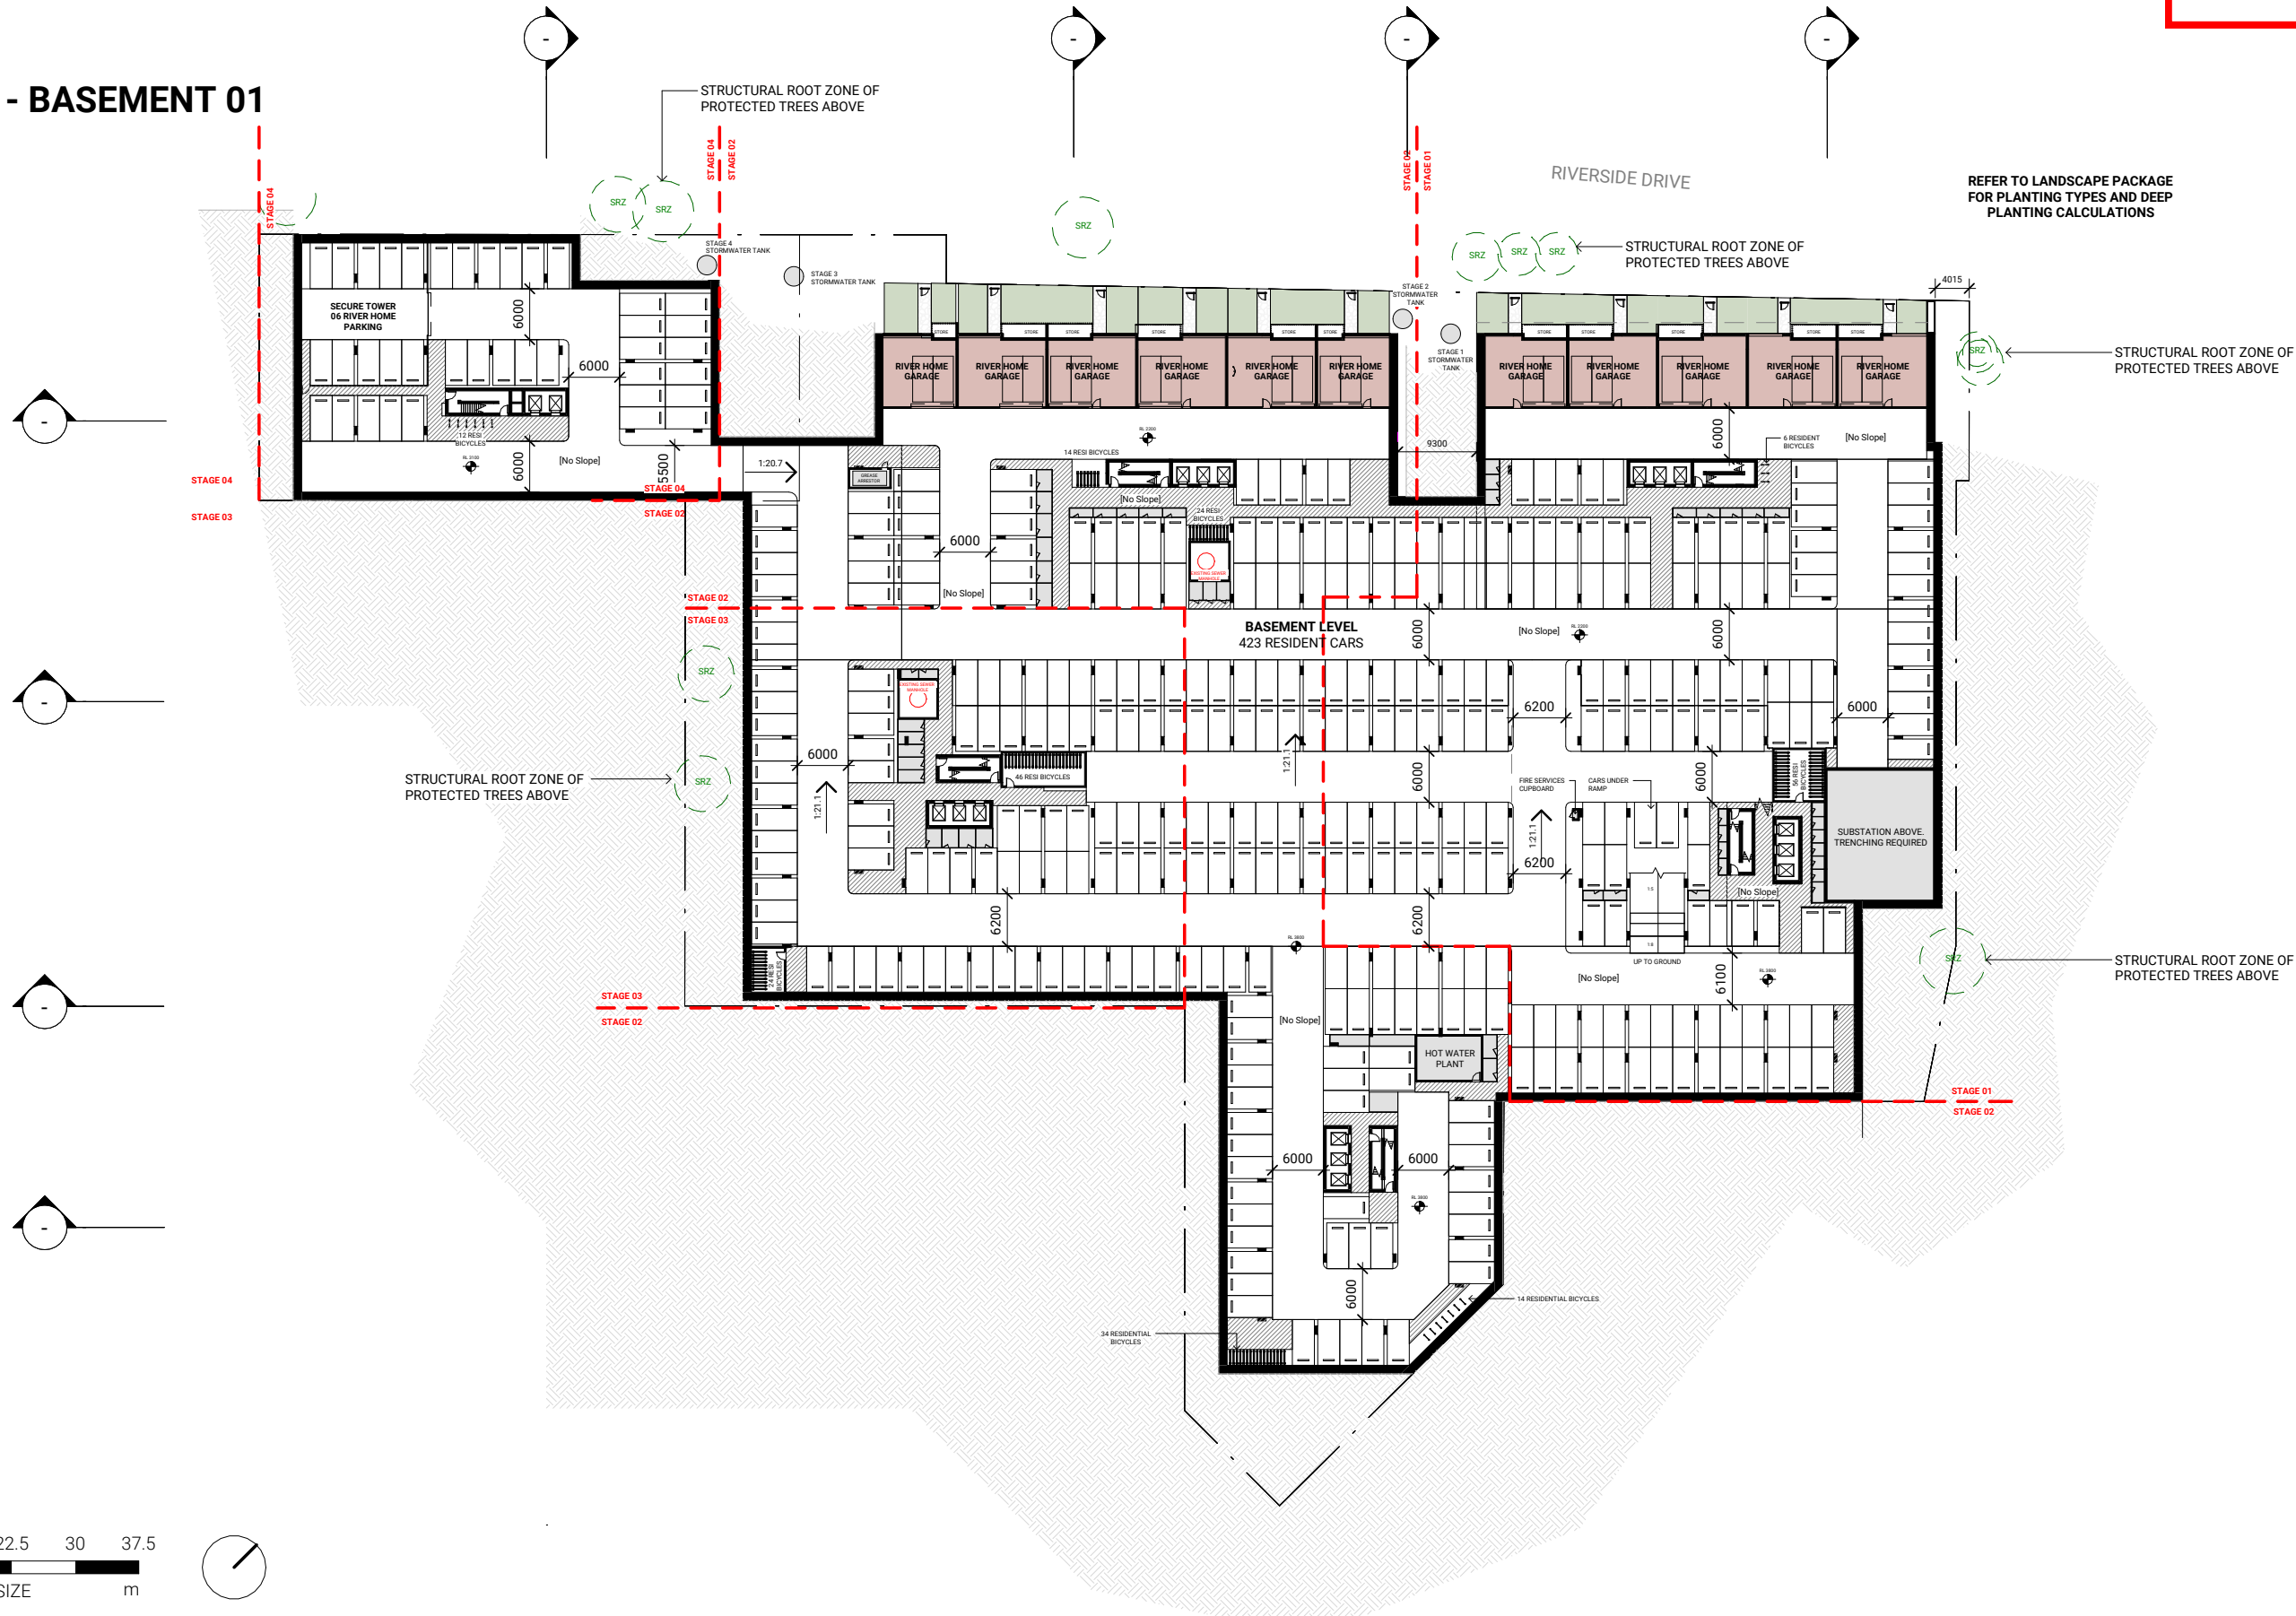


0 7.5 15 22.5 30 37.5
SCALE 1:750 @ A3 SIZE m




DA100
SITE PLAN - GROUND LEVEL

 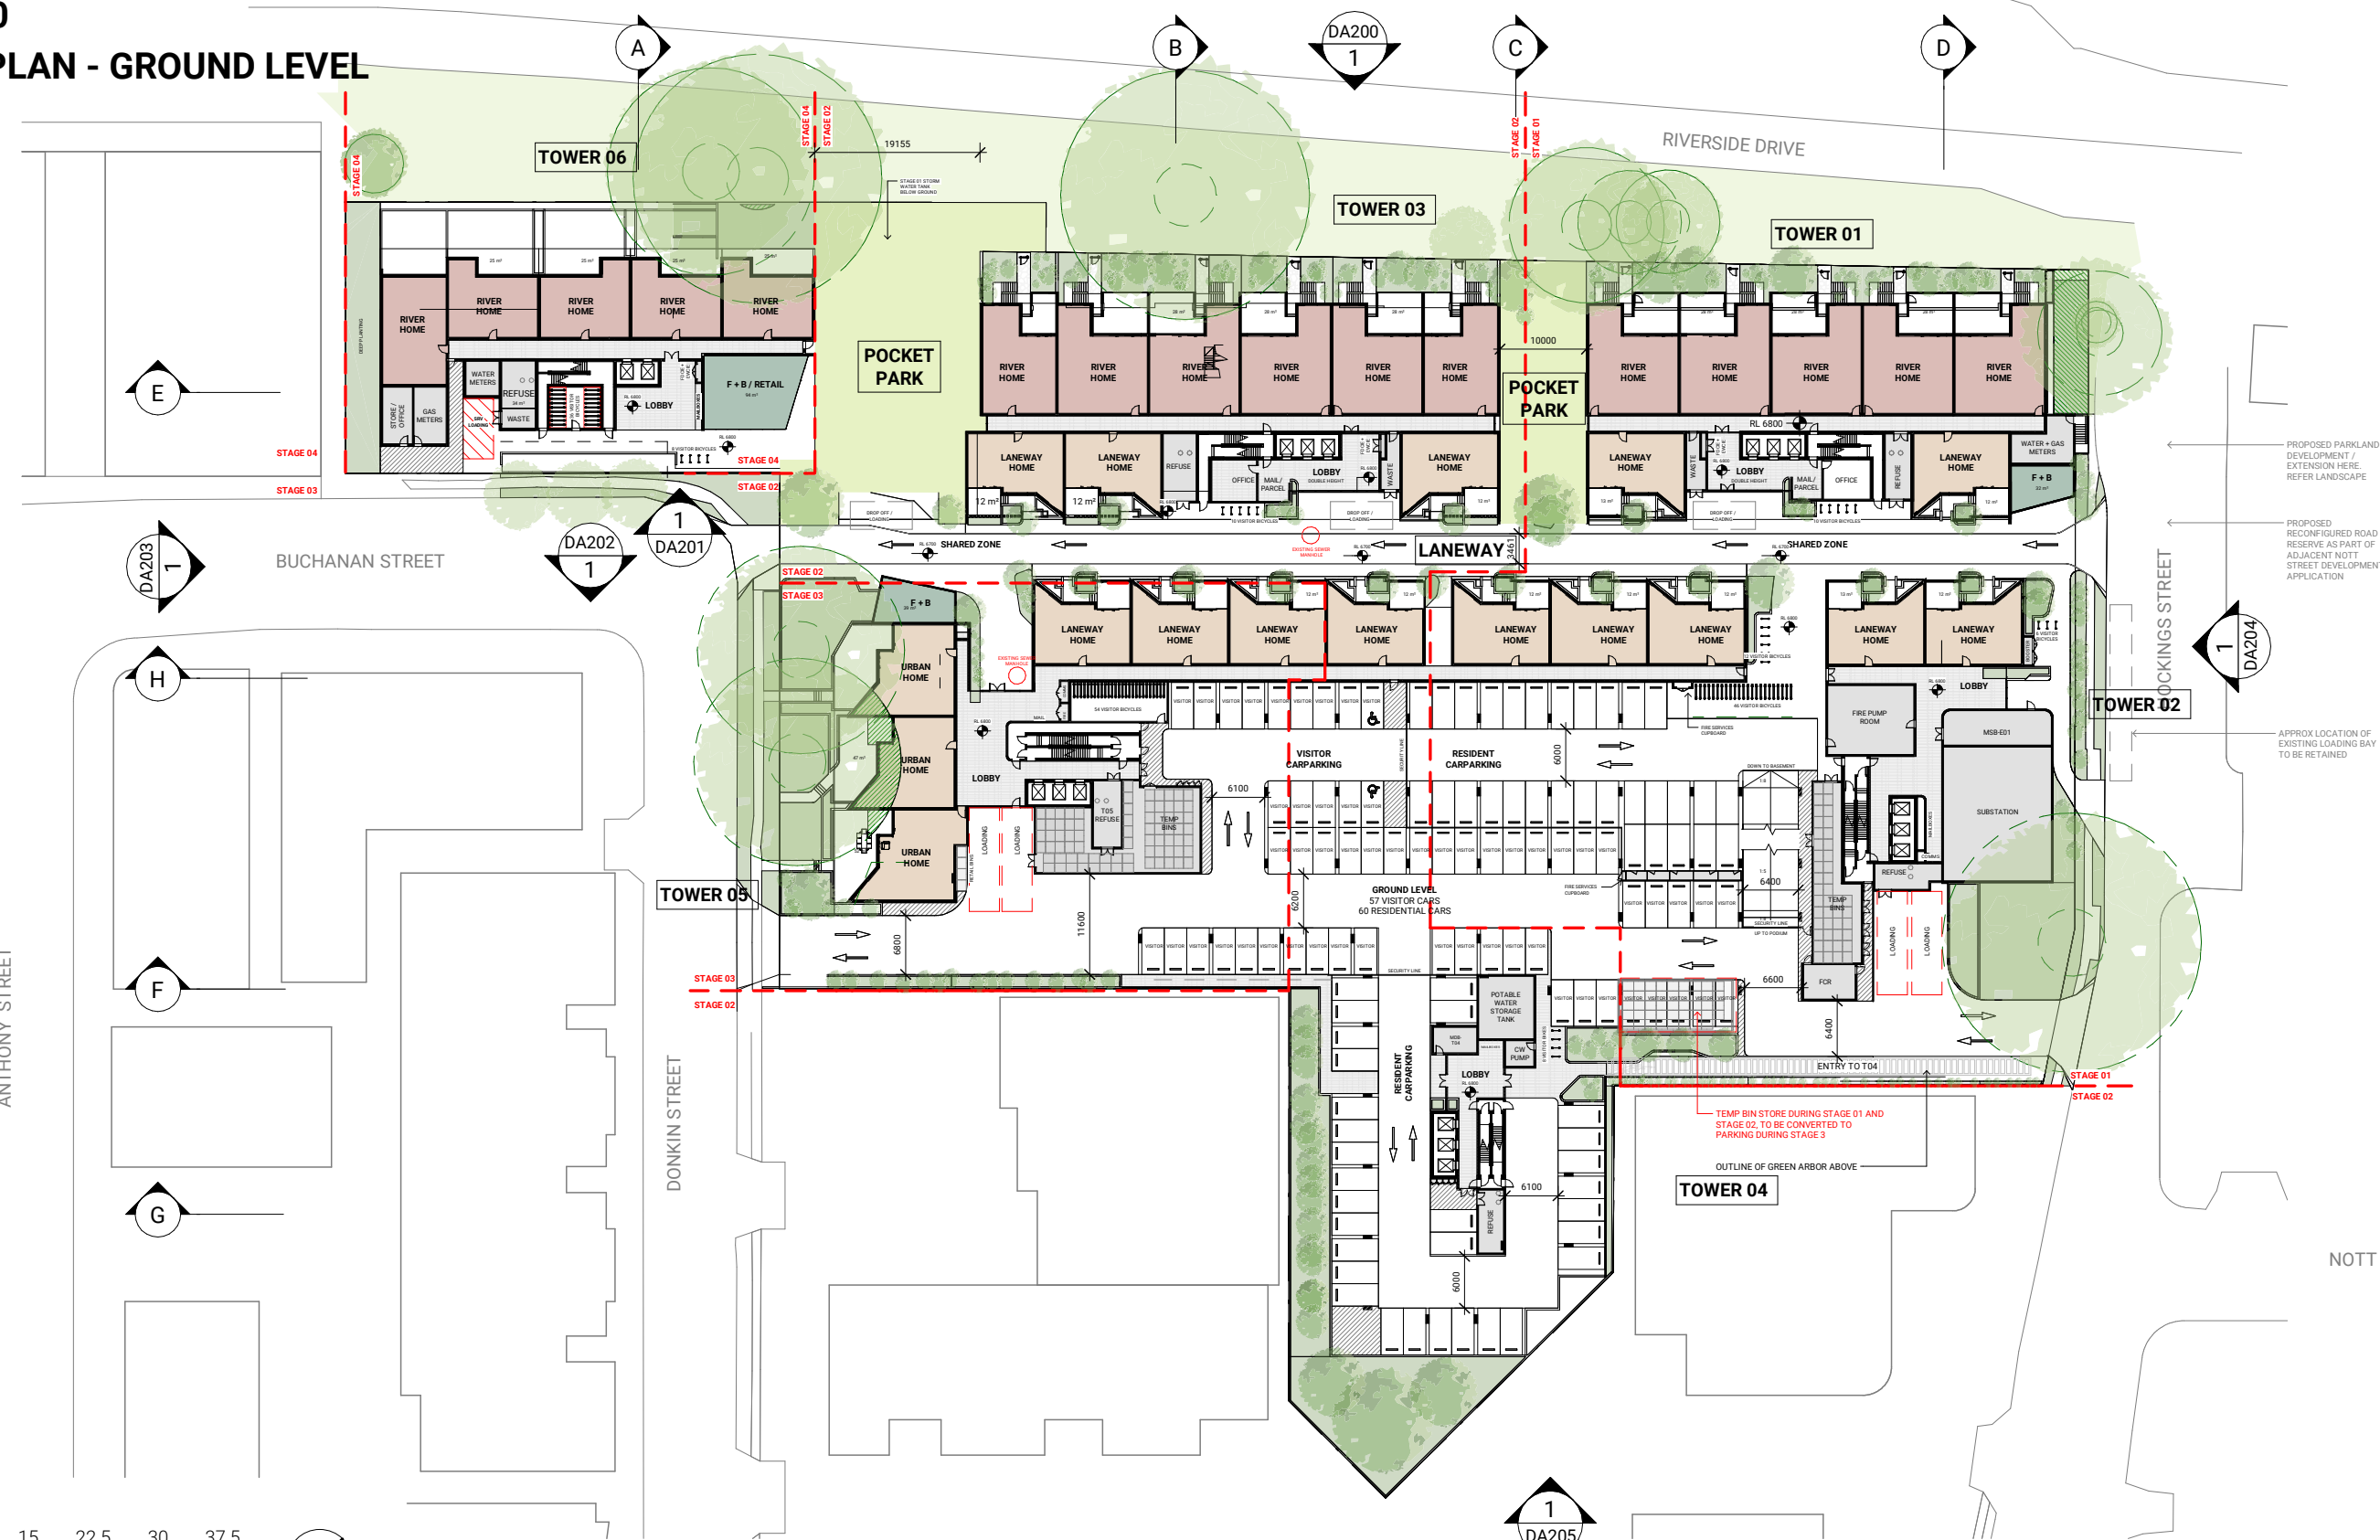

DA101
SITE PLAN - LEVEL 01 PODIUM

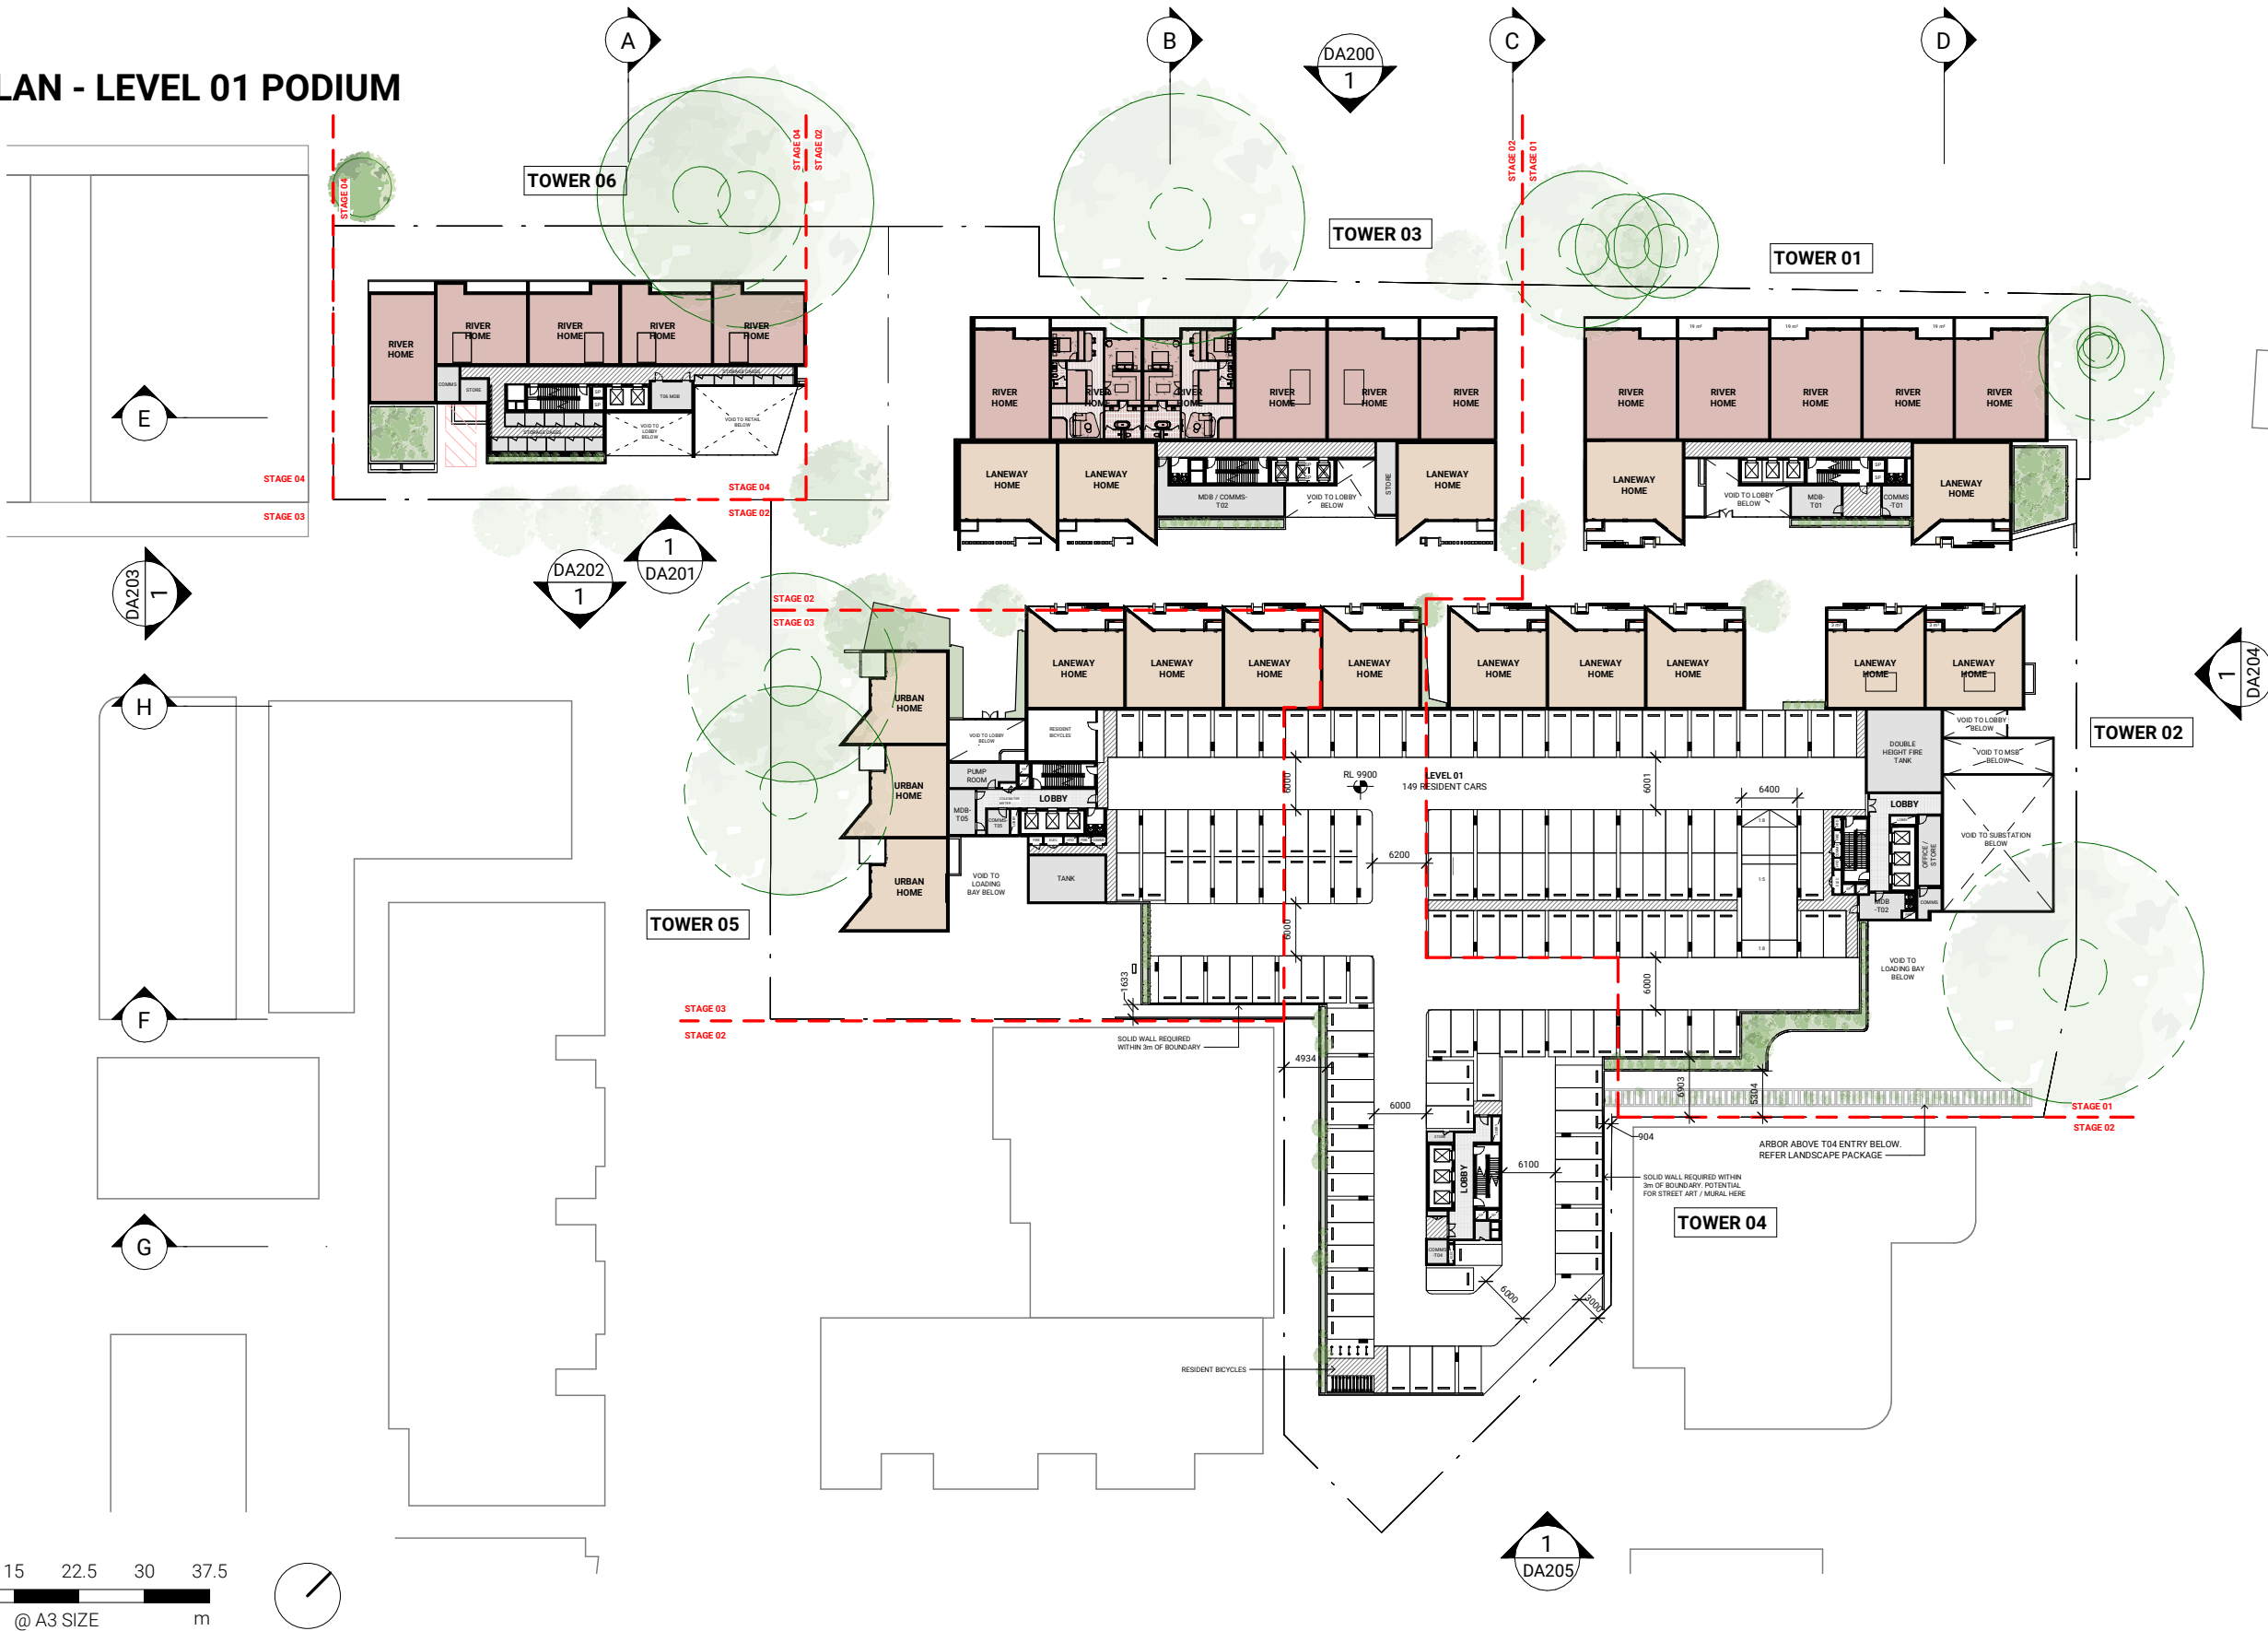


DA102
SITE PLAN - LEVEL 02 PODIUM

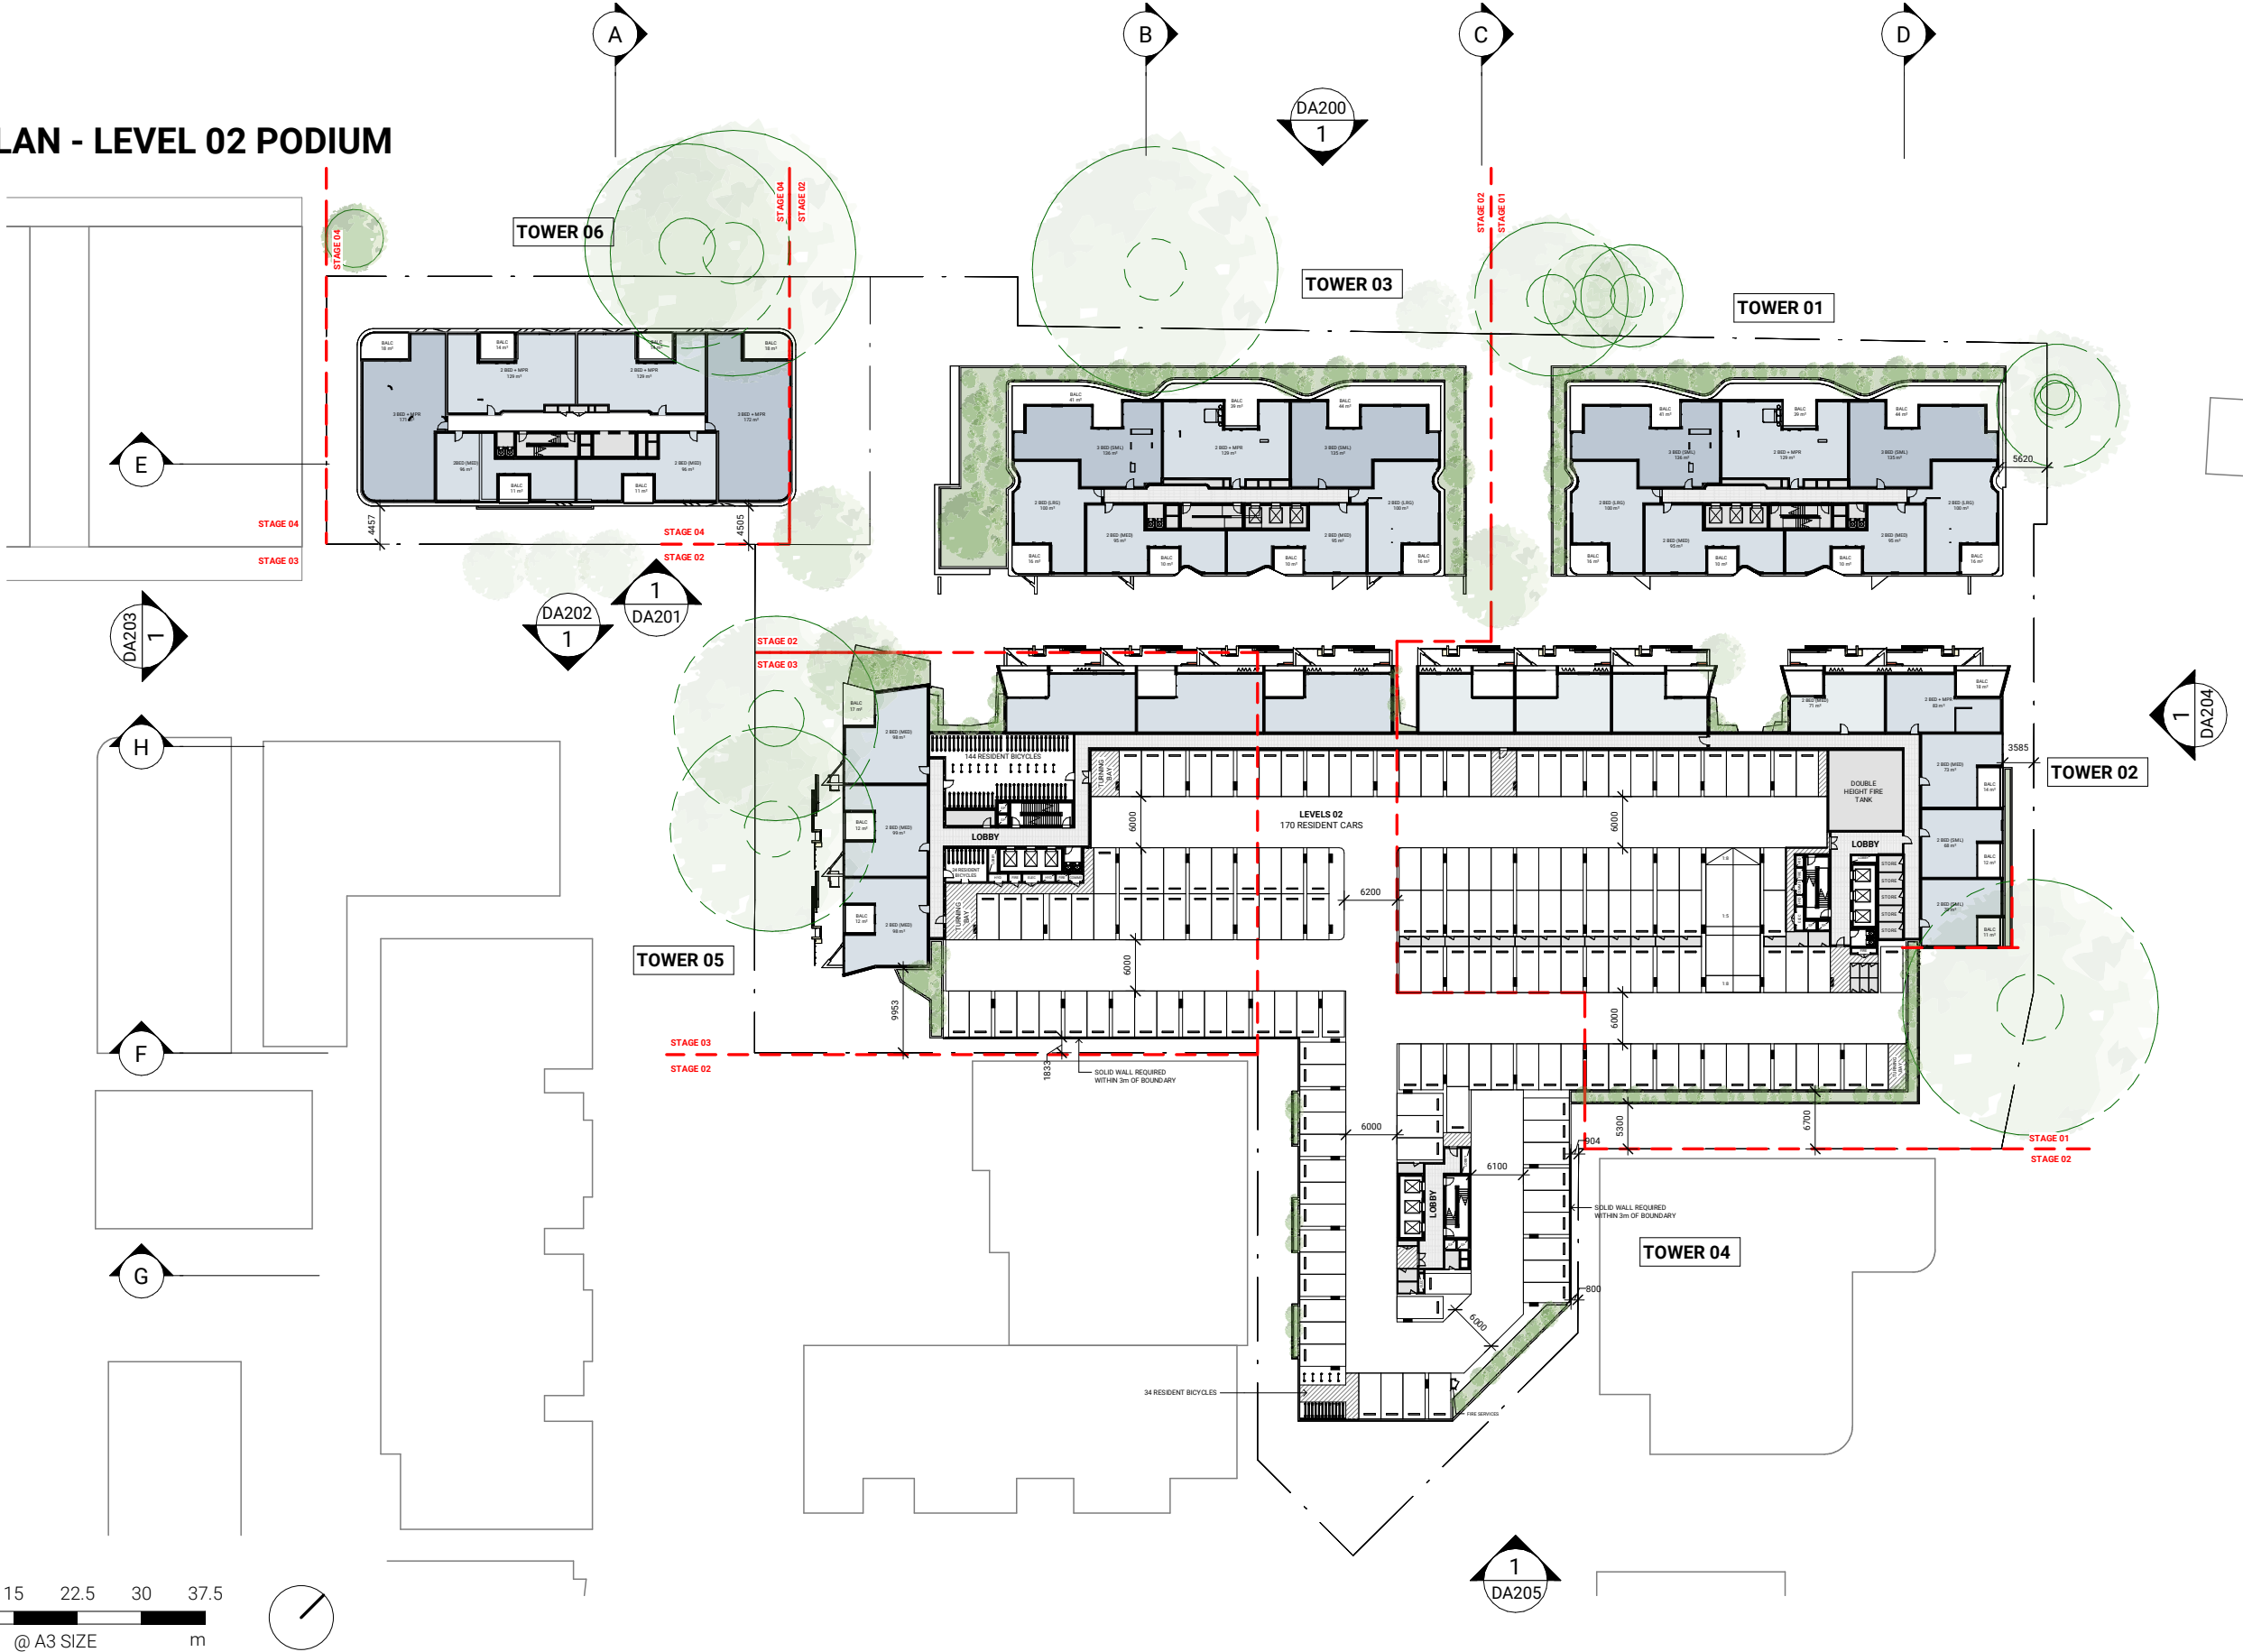

0 7.5 15 22.5 30 37.5
SCALE 1:750 @ A3 SIZE m





DA103
SITE PLAN - LEVEL 03 PODIUM

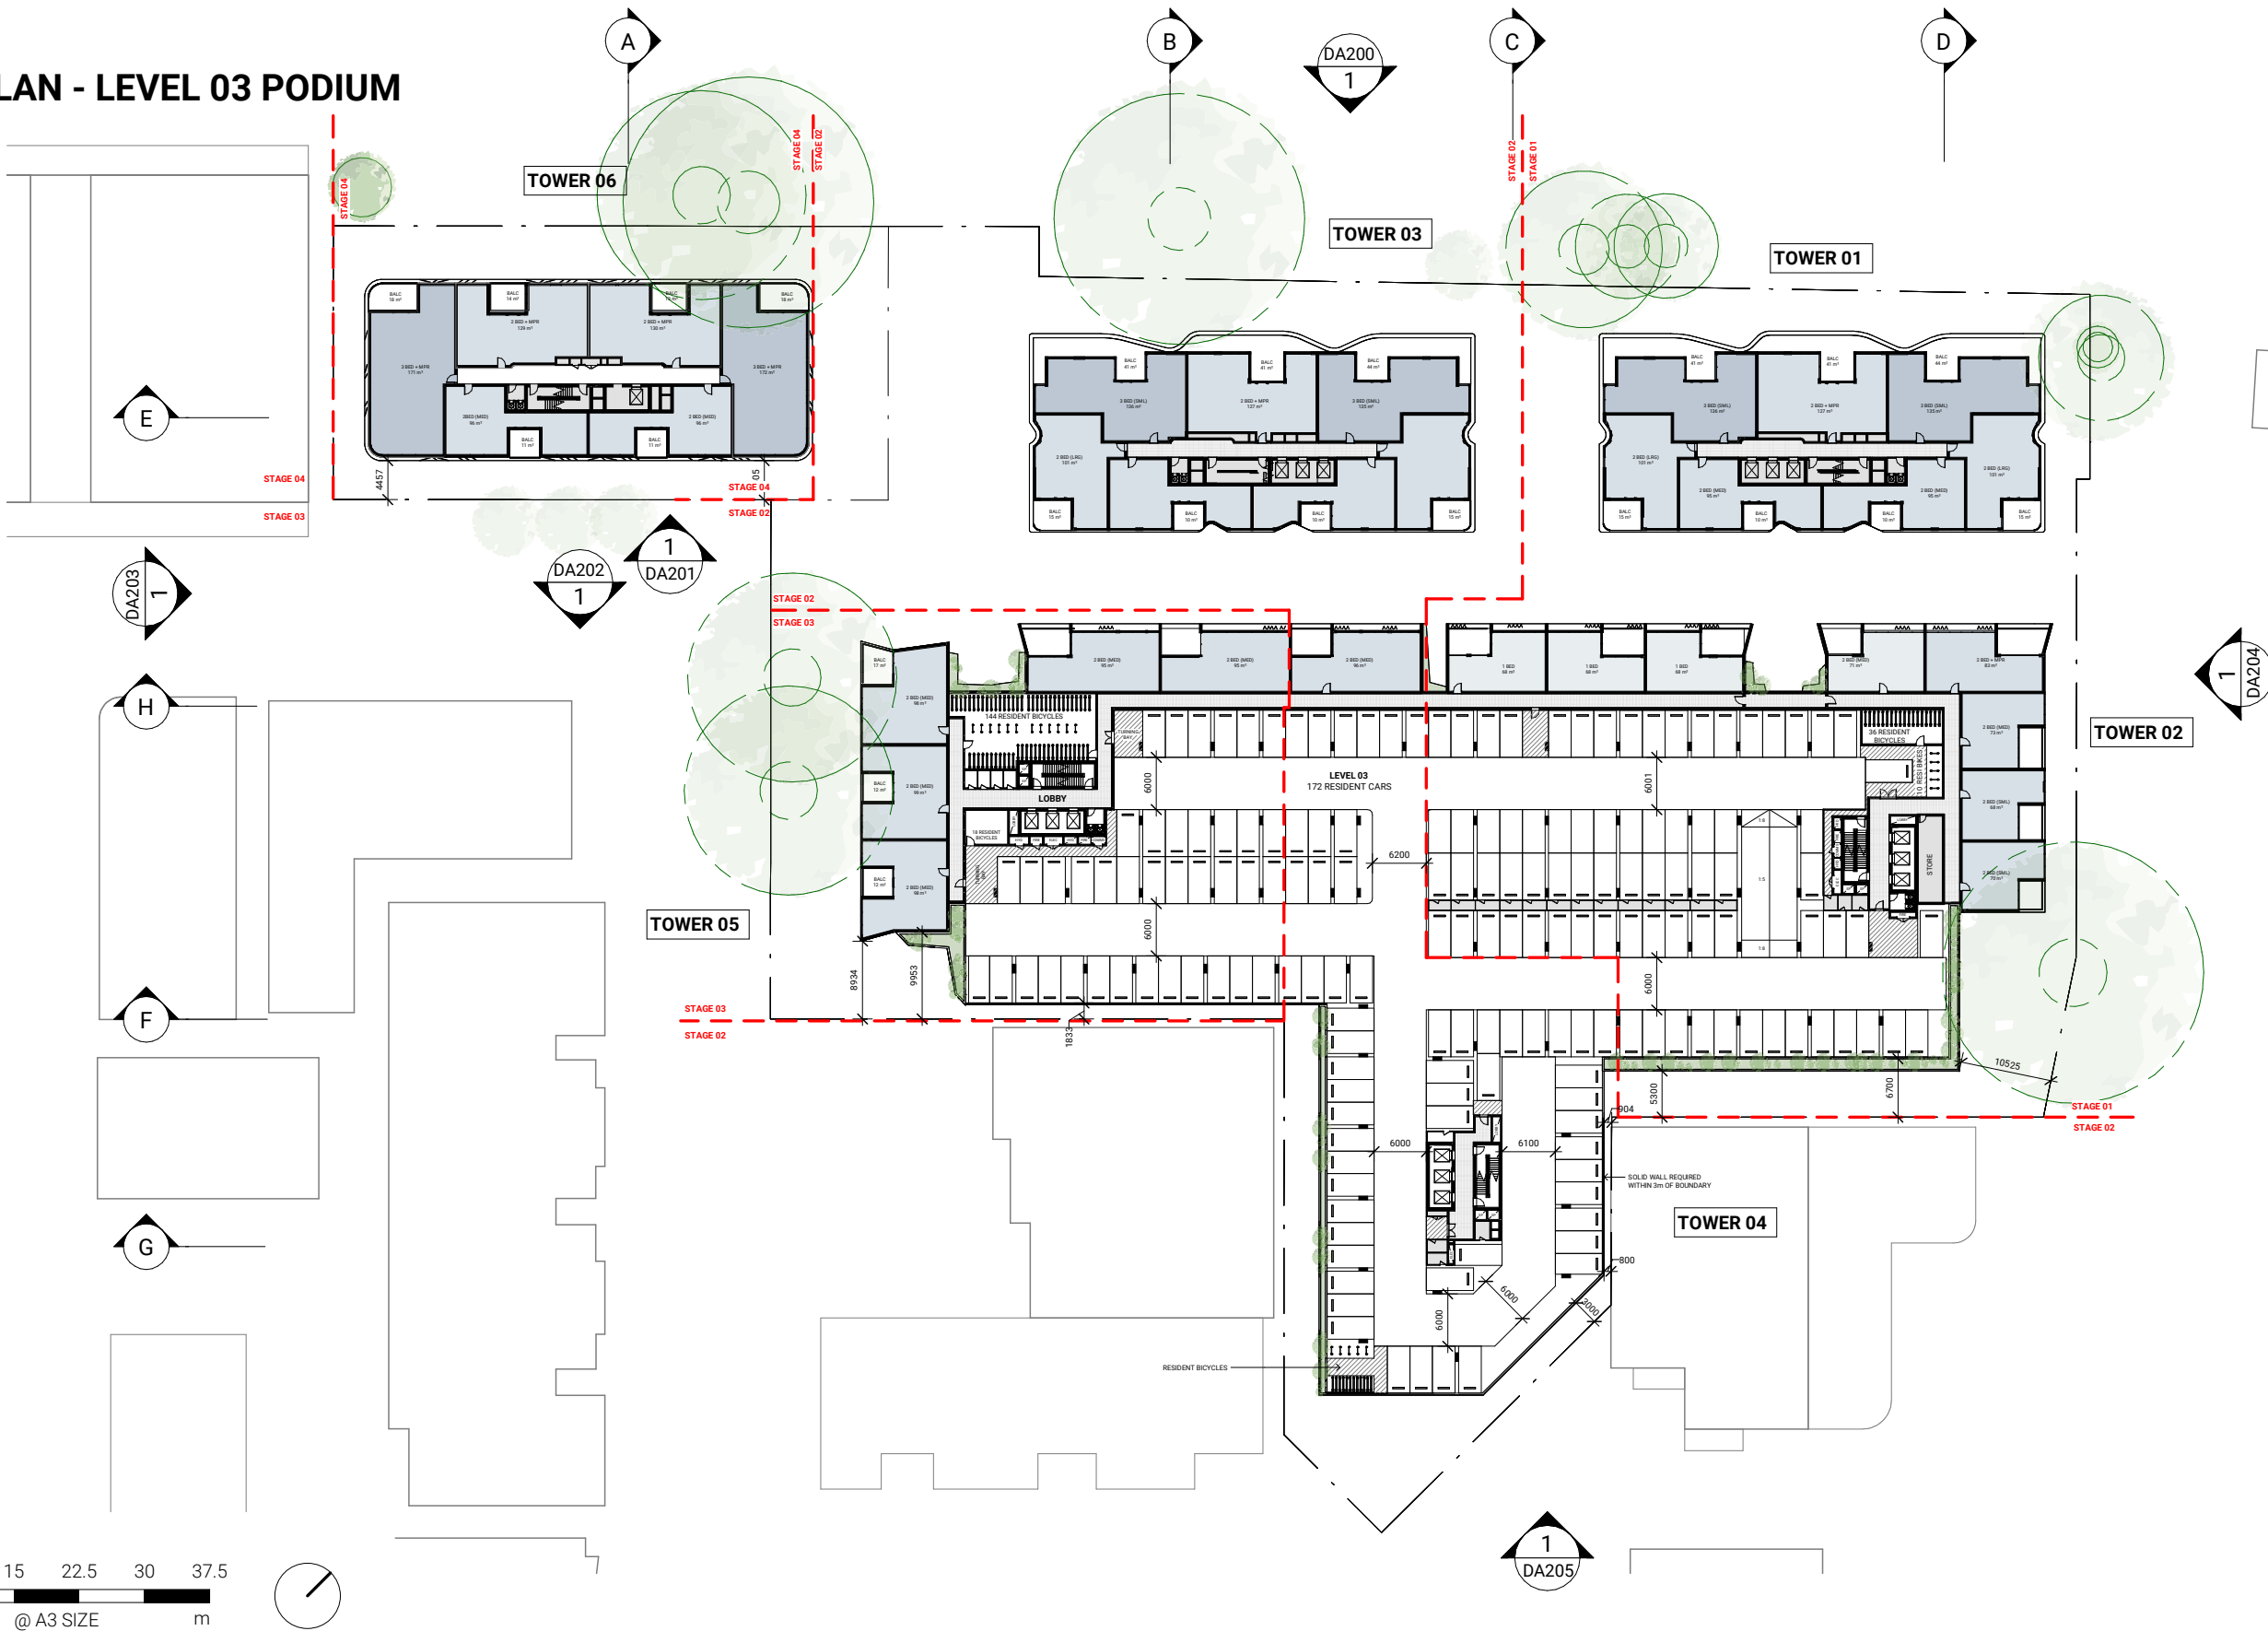



0 7.5 15 22.5 30 37.5
SCALE 1:750 @ A3 SIZE m




DA104
SITE PLAN - LEVEL 04 PODIUM

 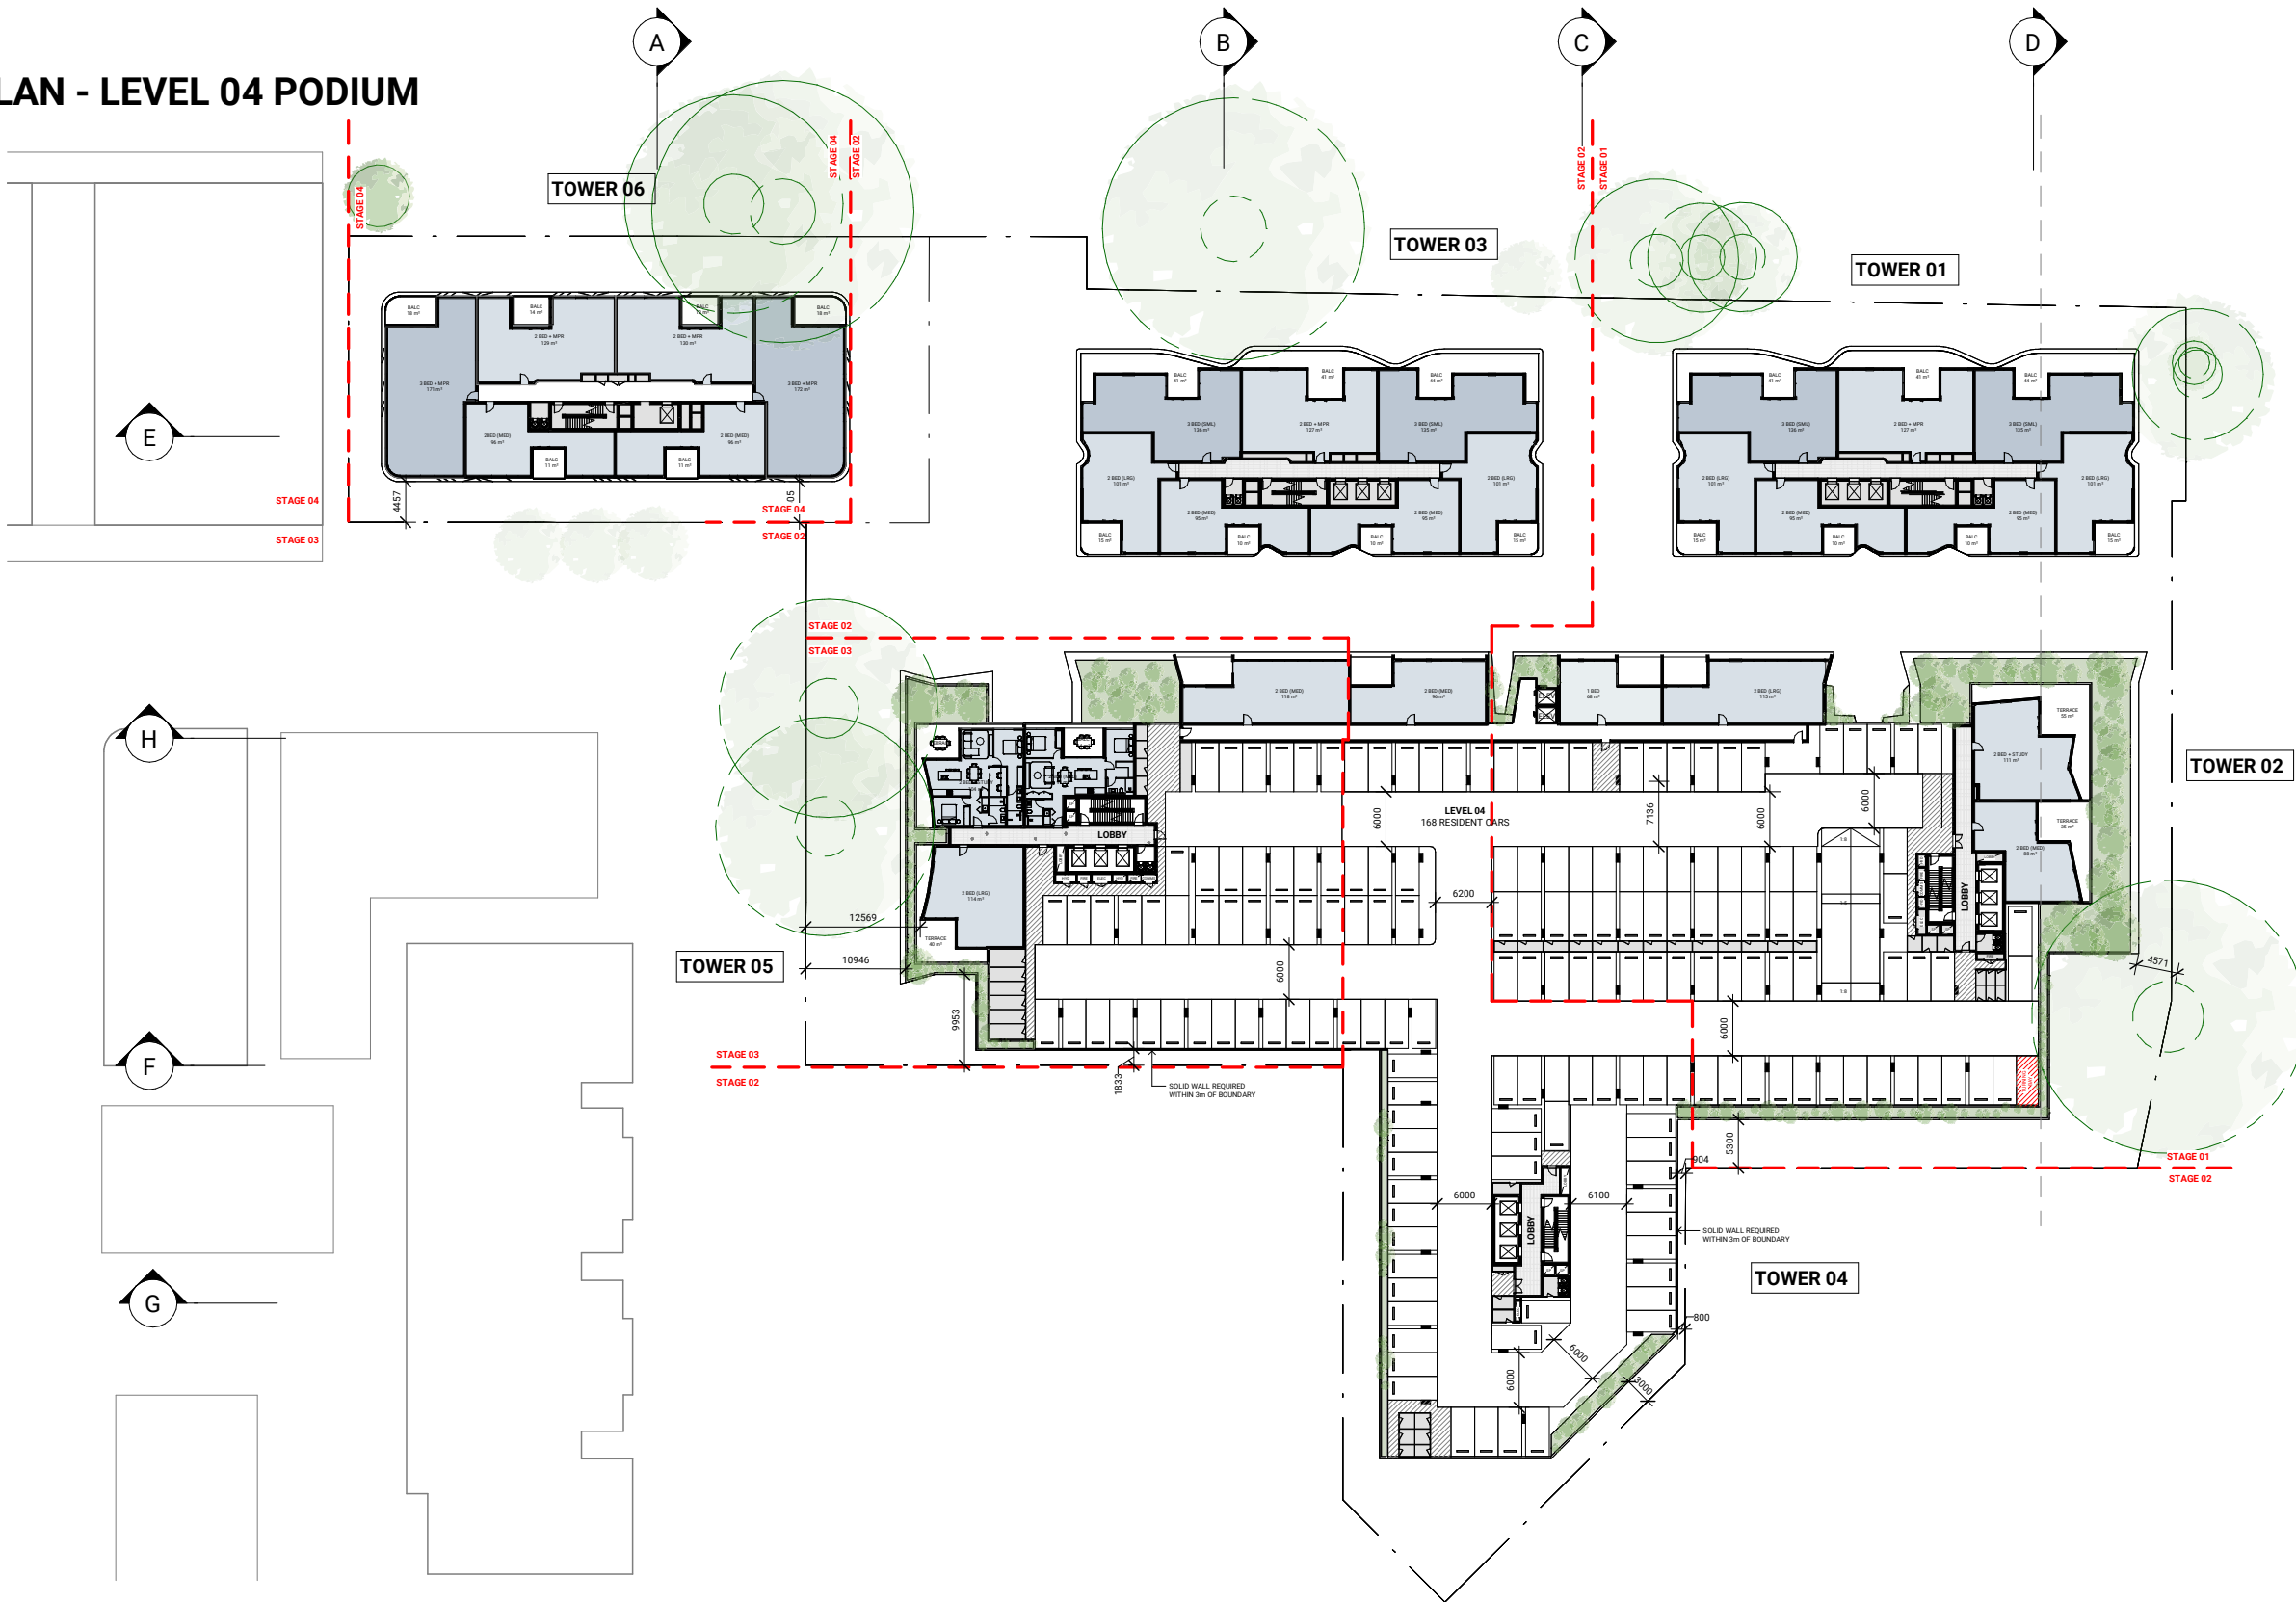

DA105
SITE PLAN - LEVEL 05 PODIUM

 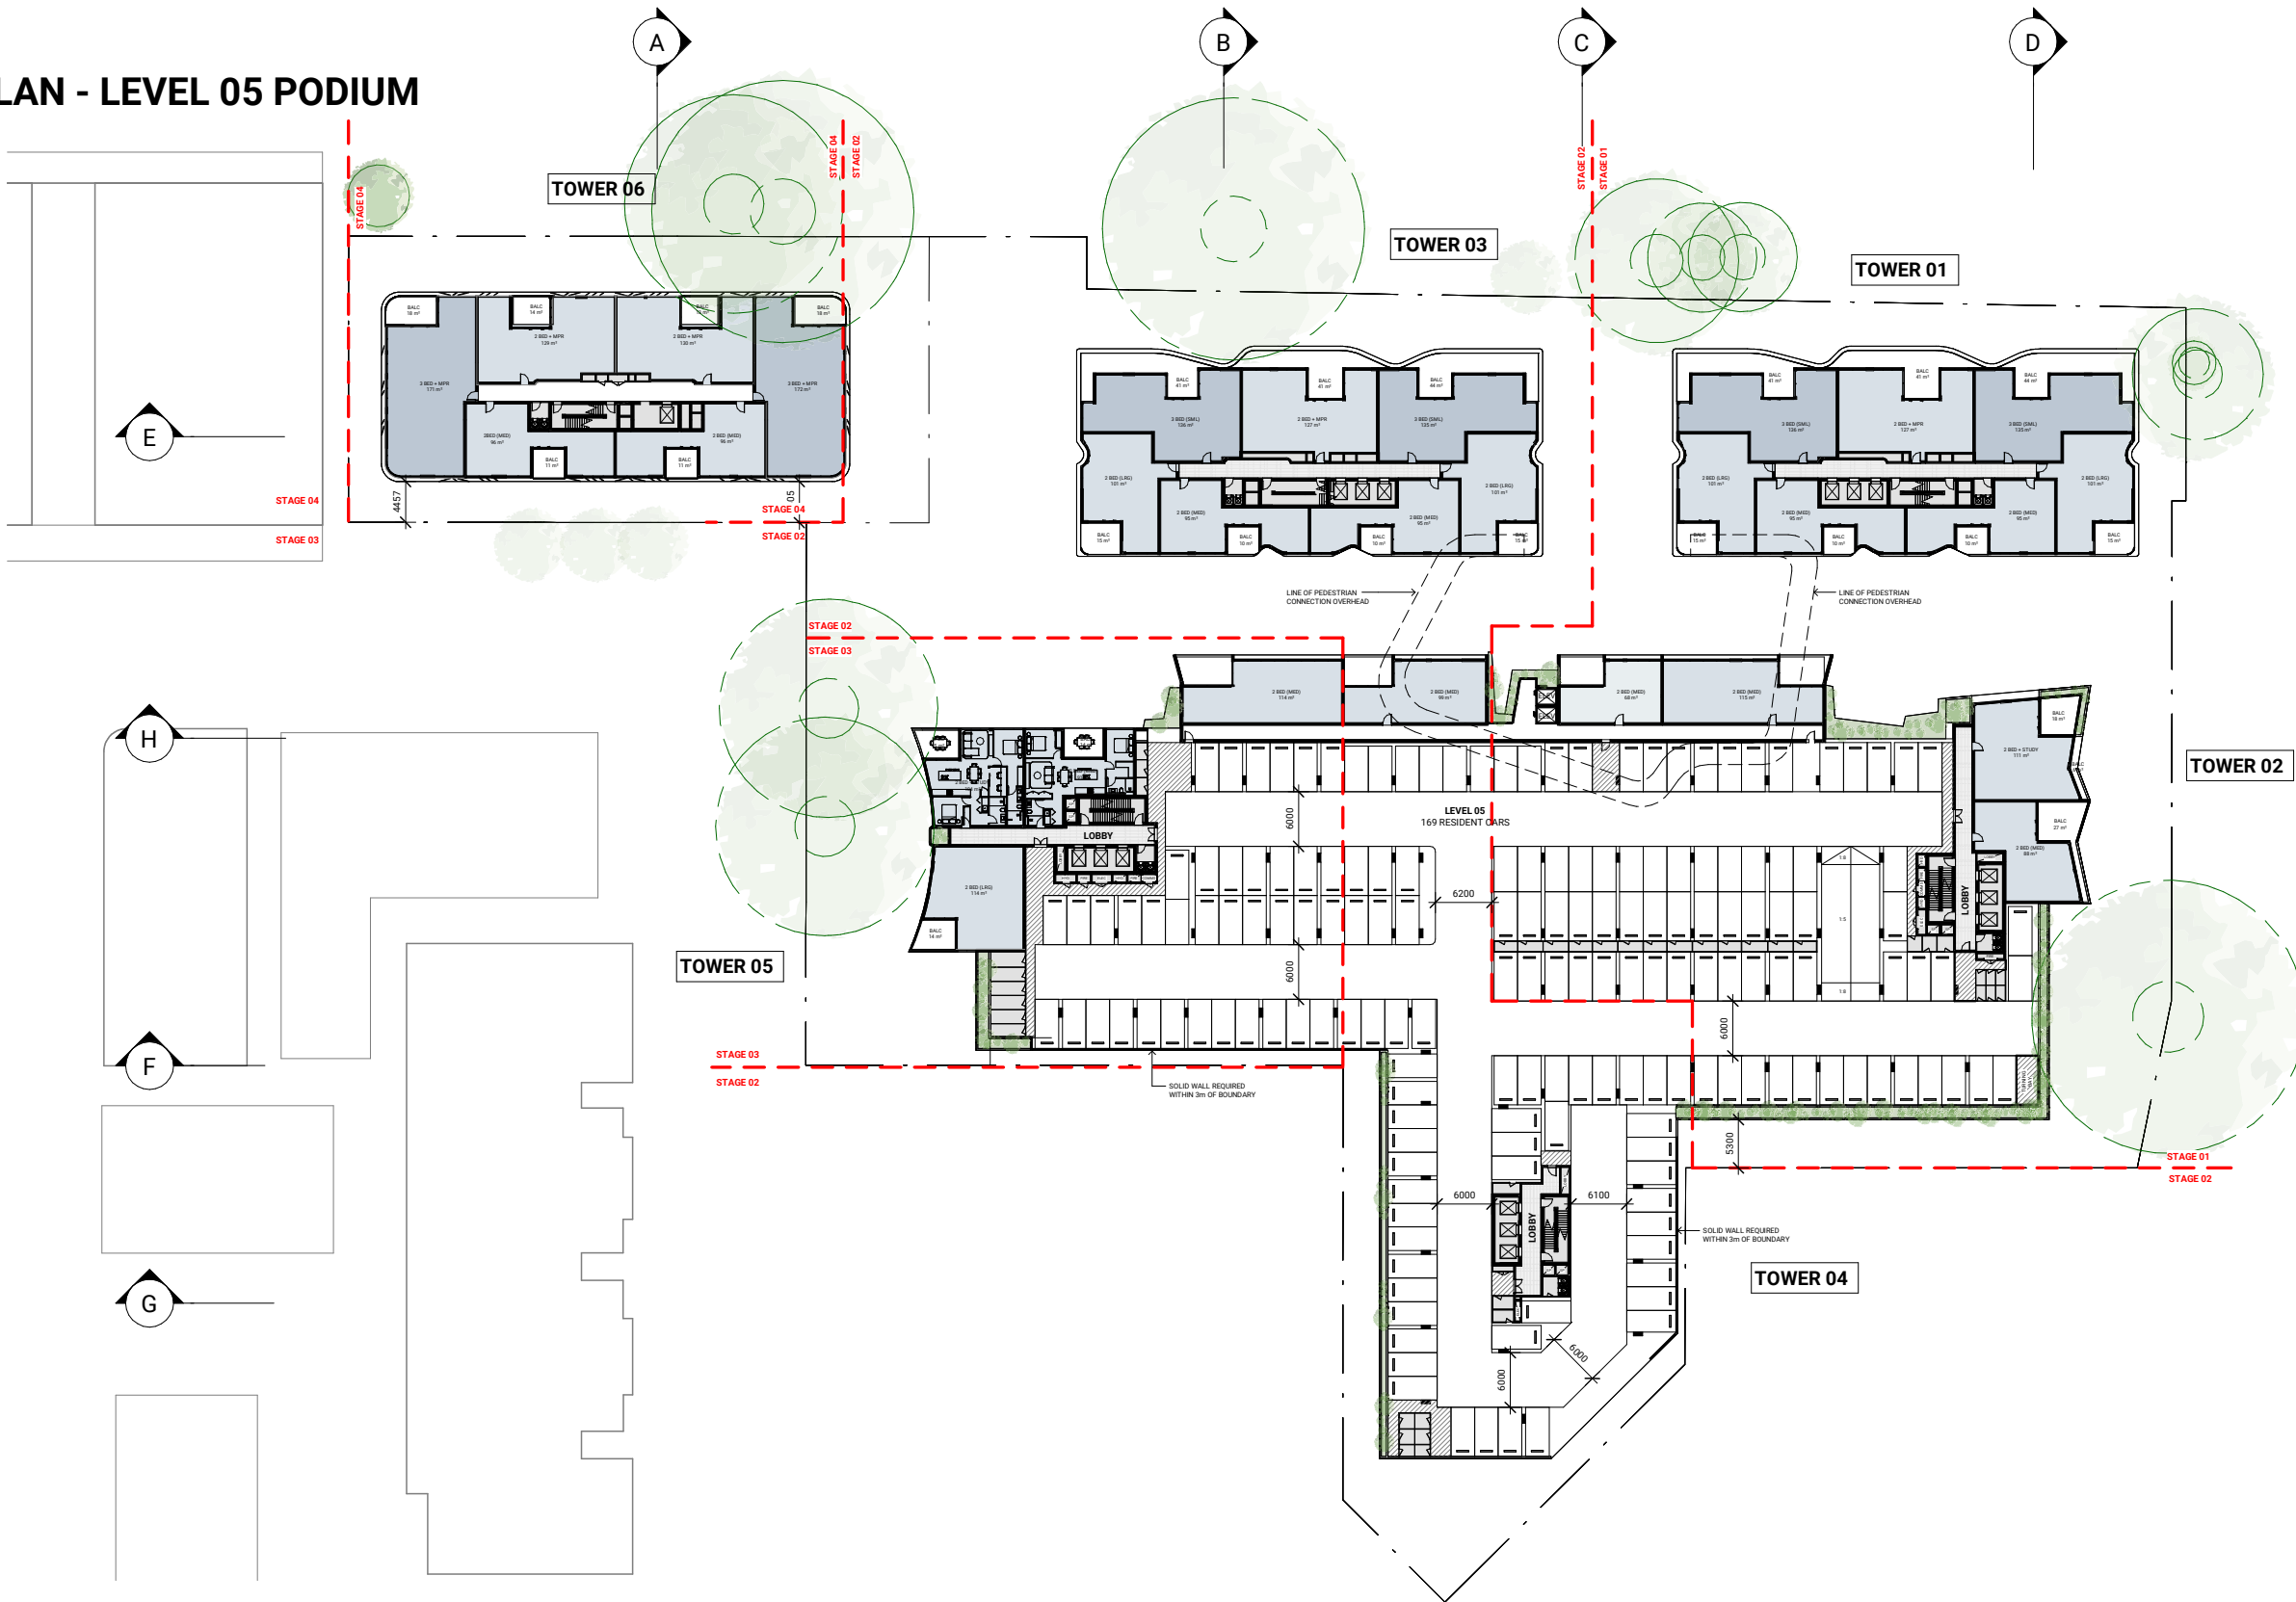


DA106
SITE PLAN - LEVEL 06 TOWER RECREATION DECK

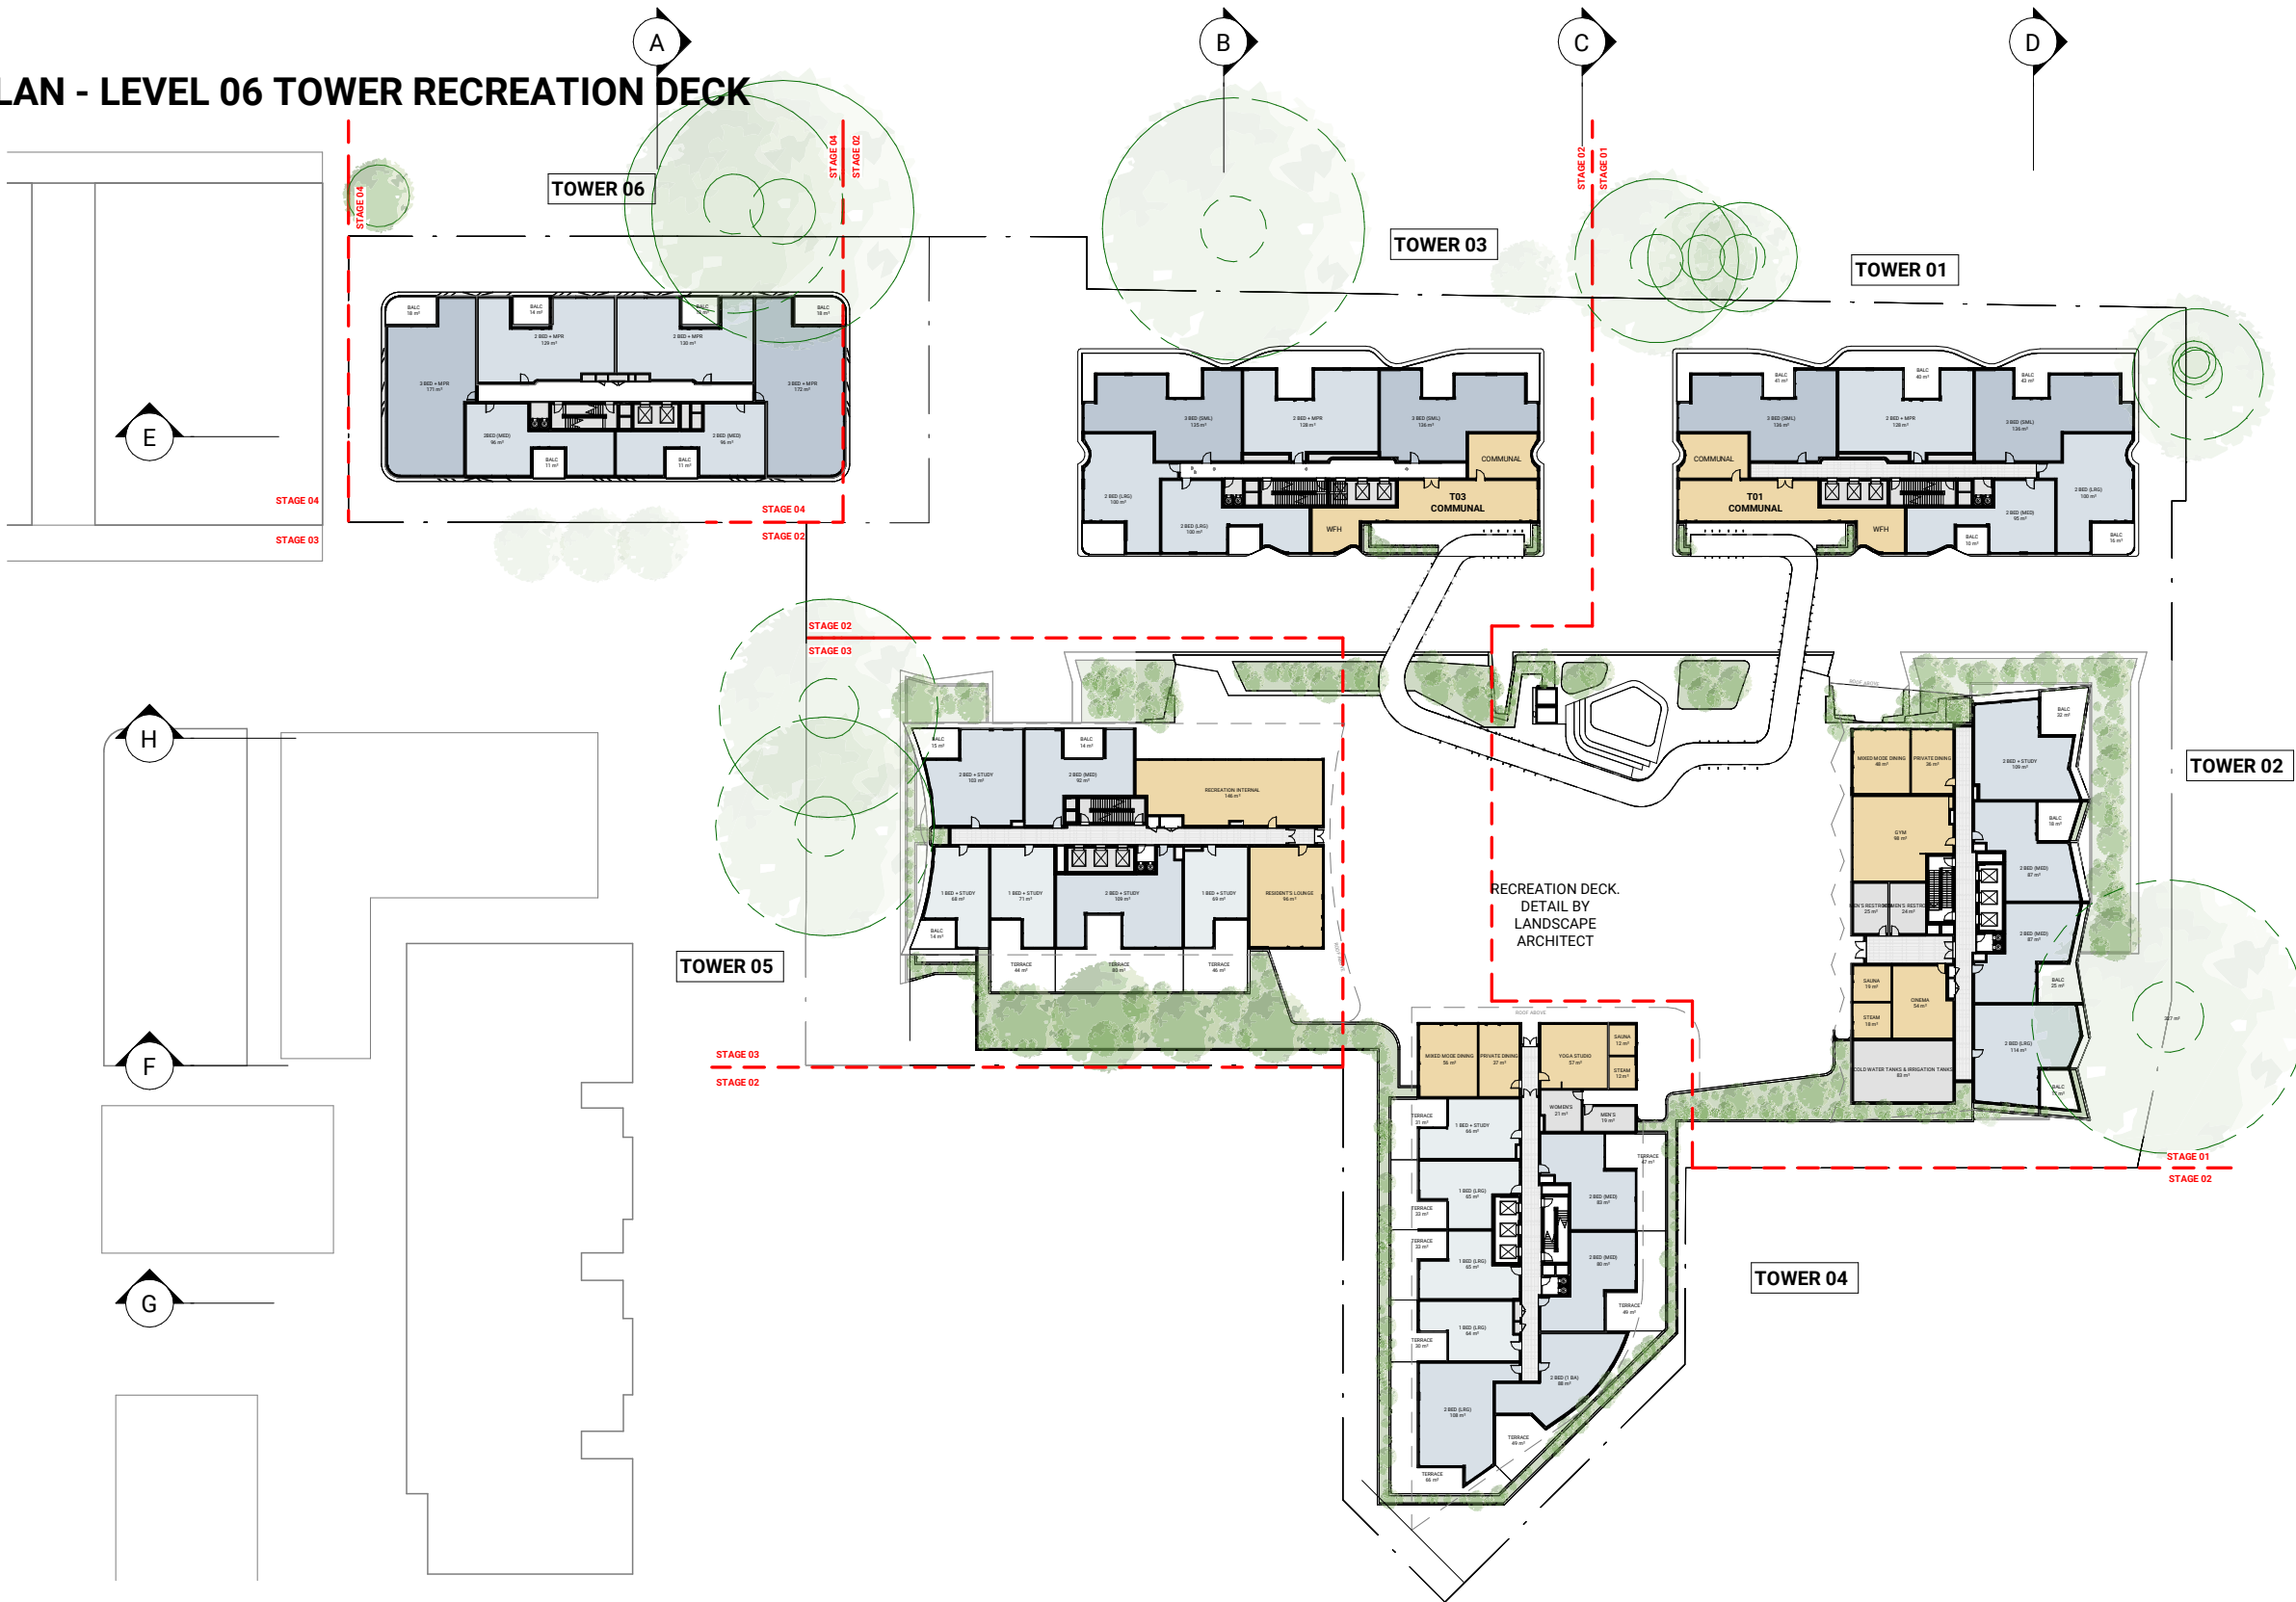

0 7.5 15 22.5 30 37.5
SCALE 1:750 @ A3 SIZE m





DATA7
SITE PLAN - TOWER TYPICAL

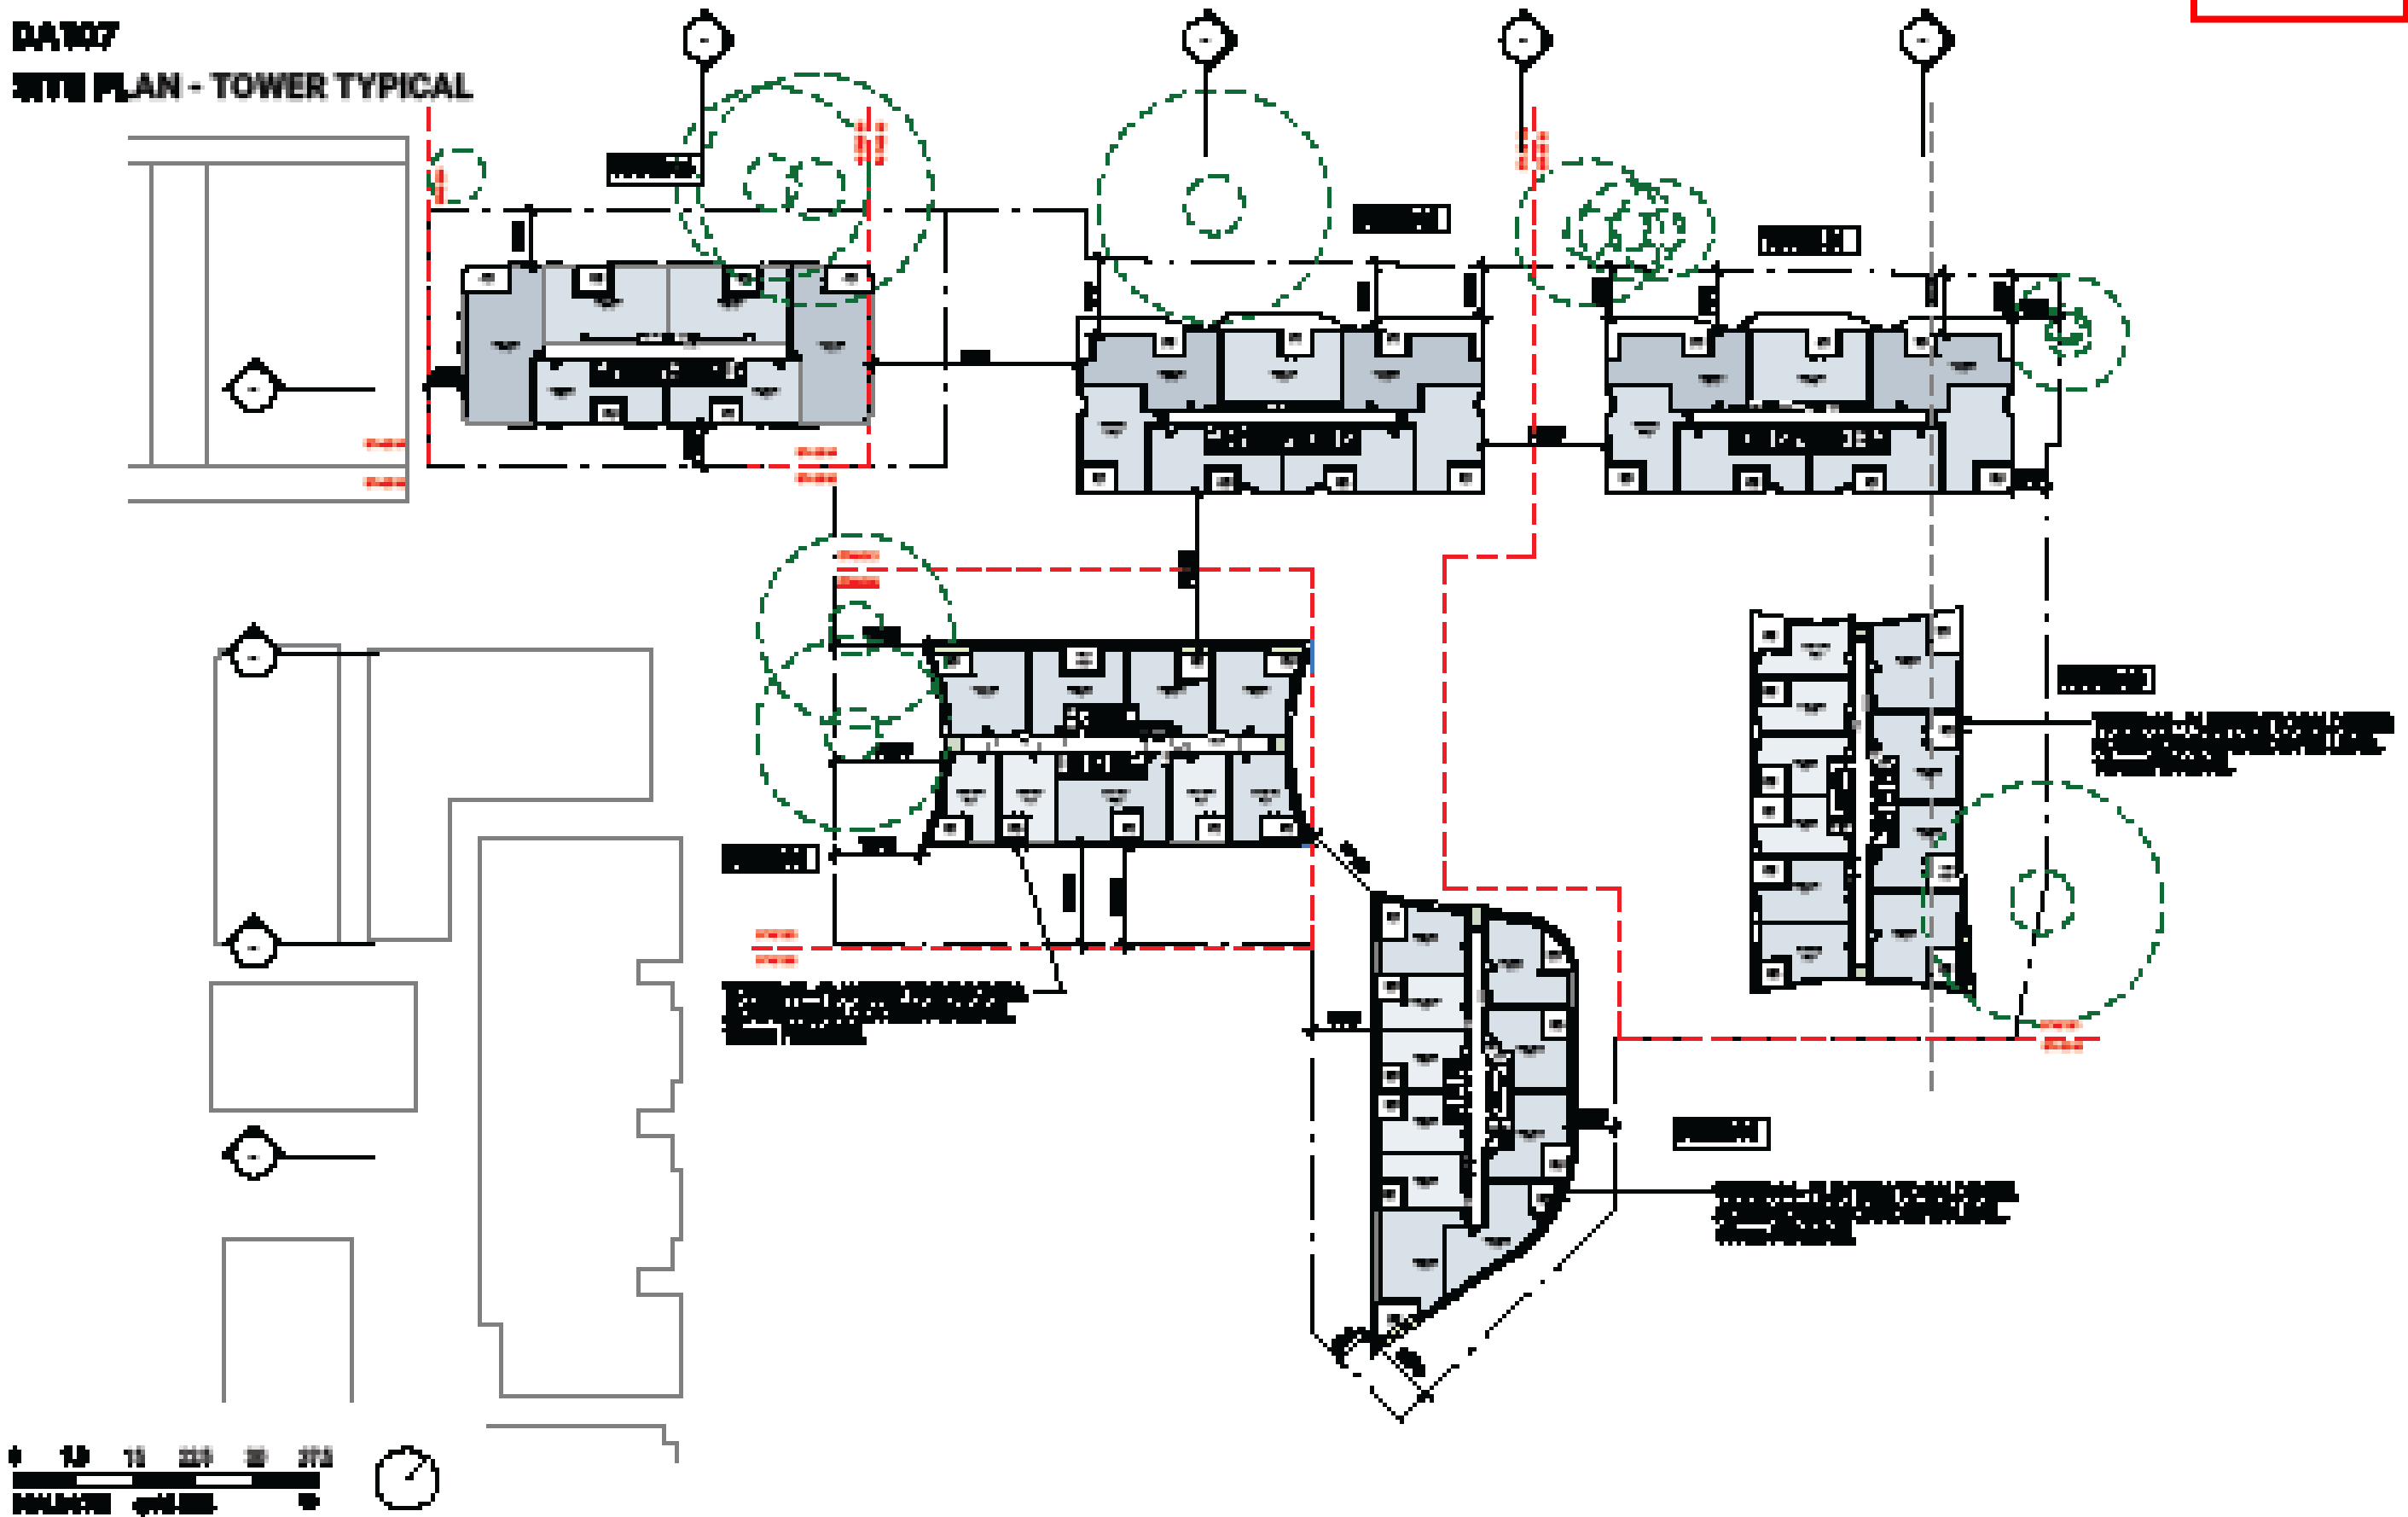


DA130

SITE PLAN - ROOFTOP RECREATION

 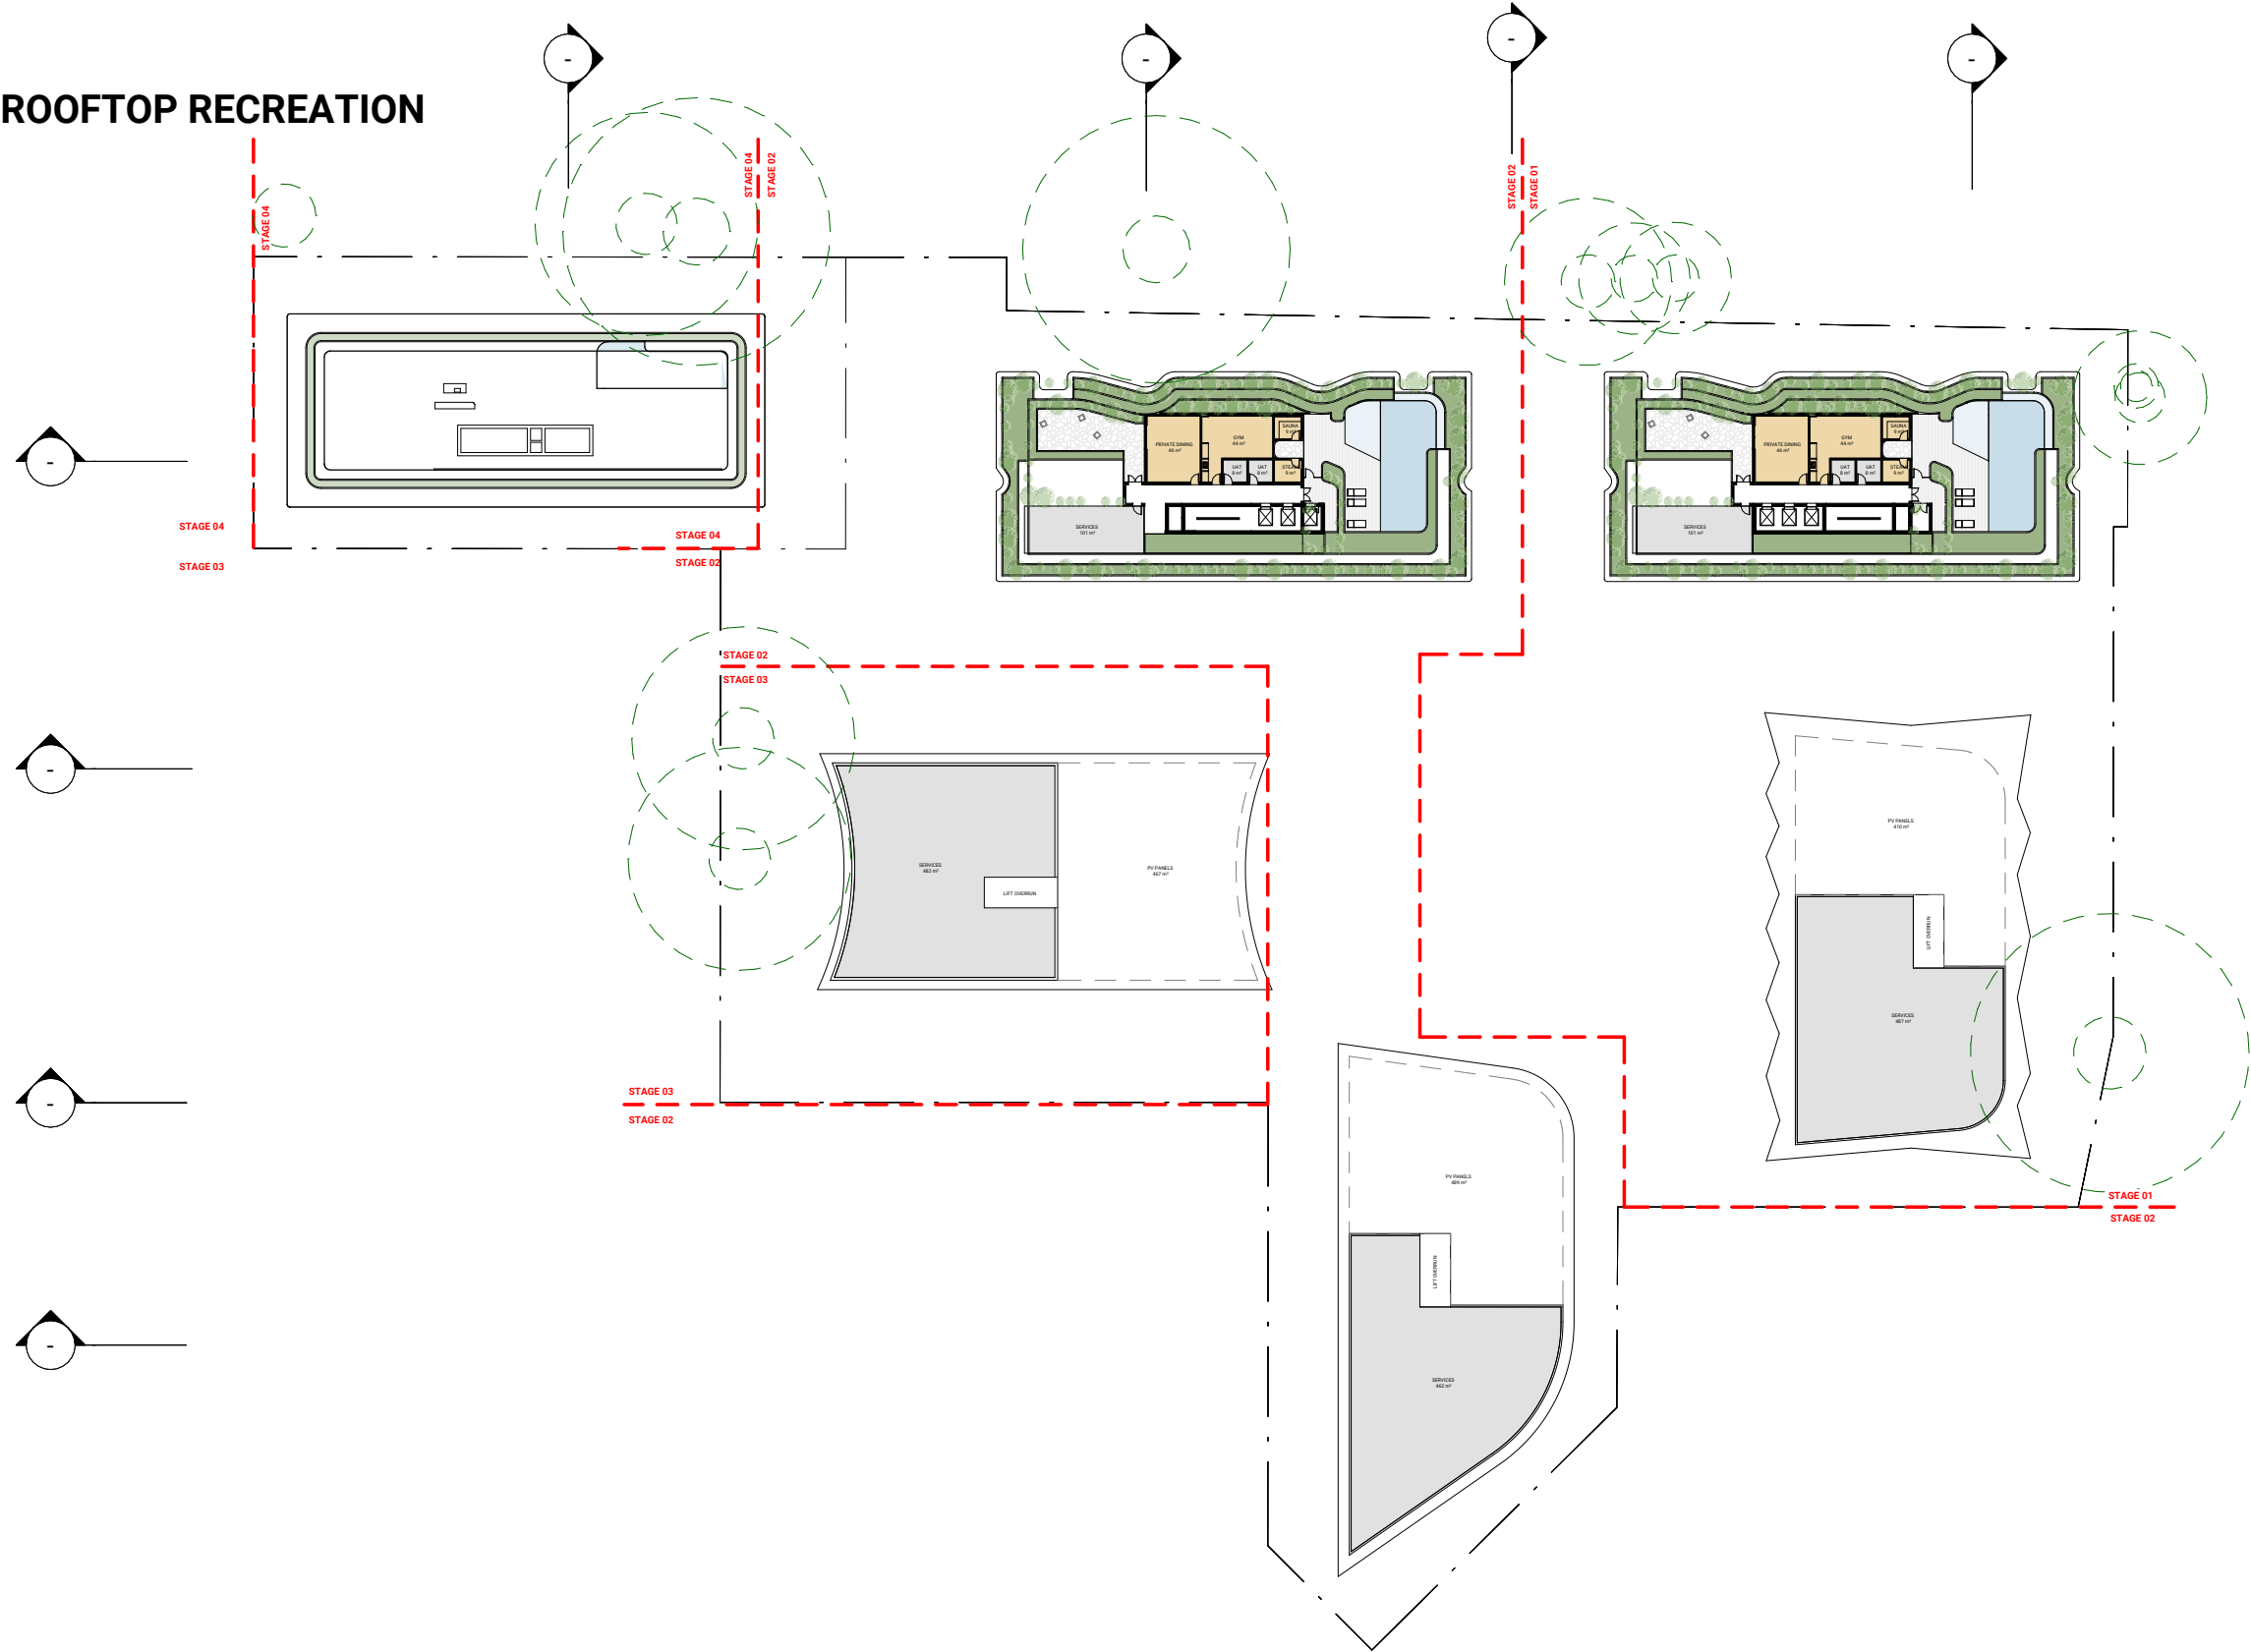

DA200

SITE ELEVATION - RIVER

 

DA201
SITE ELEVATION - LANEWAY 01

105

THE DRAWINGS

PLUS STUDIO




DA202
SITE ELEVATION - LANEWAY 02

106

THE DRAWINGS

PLUS STUDIO

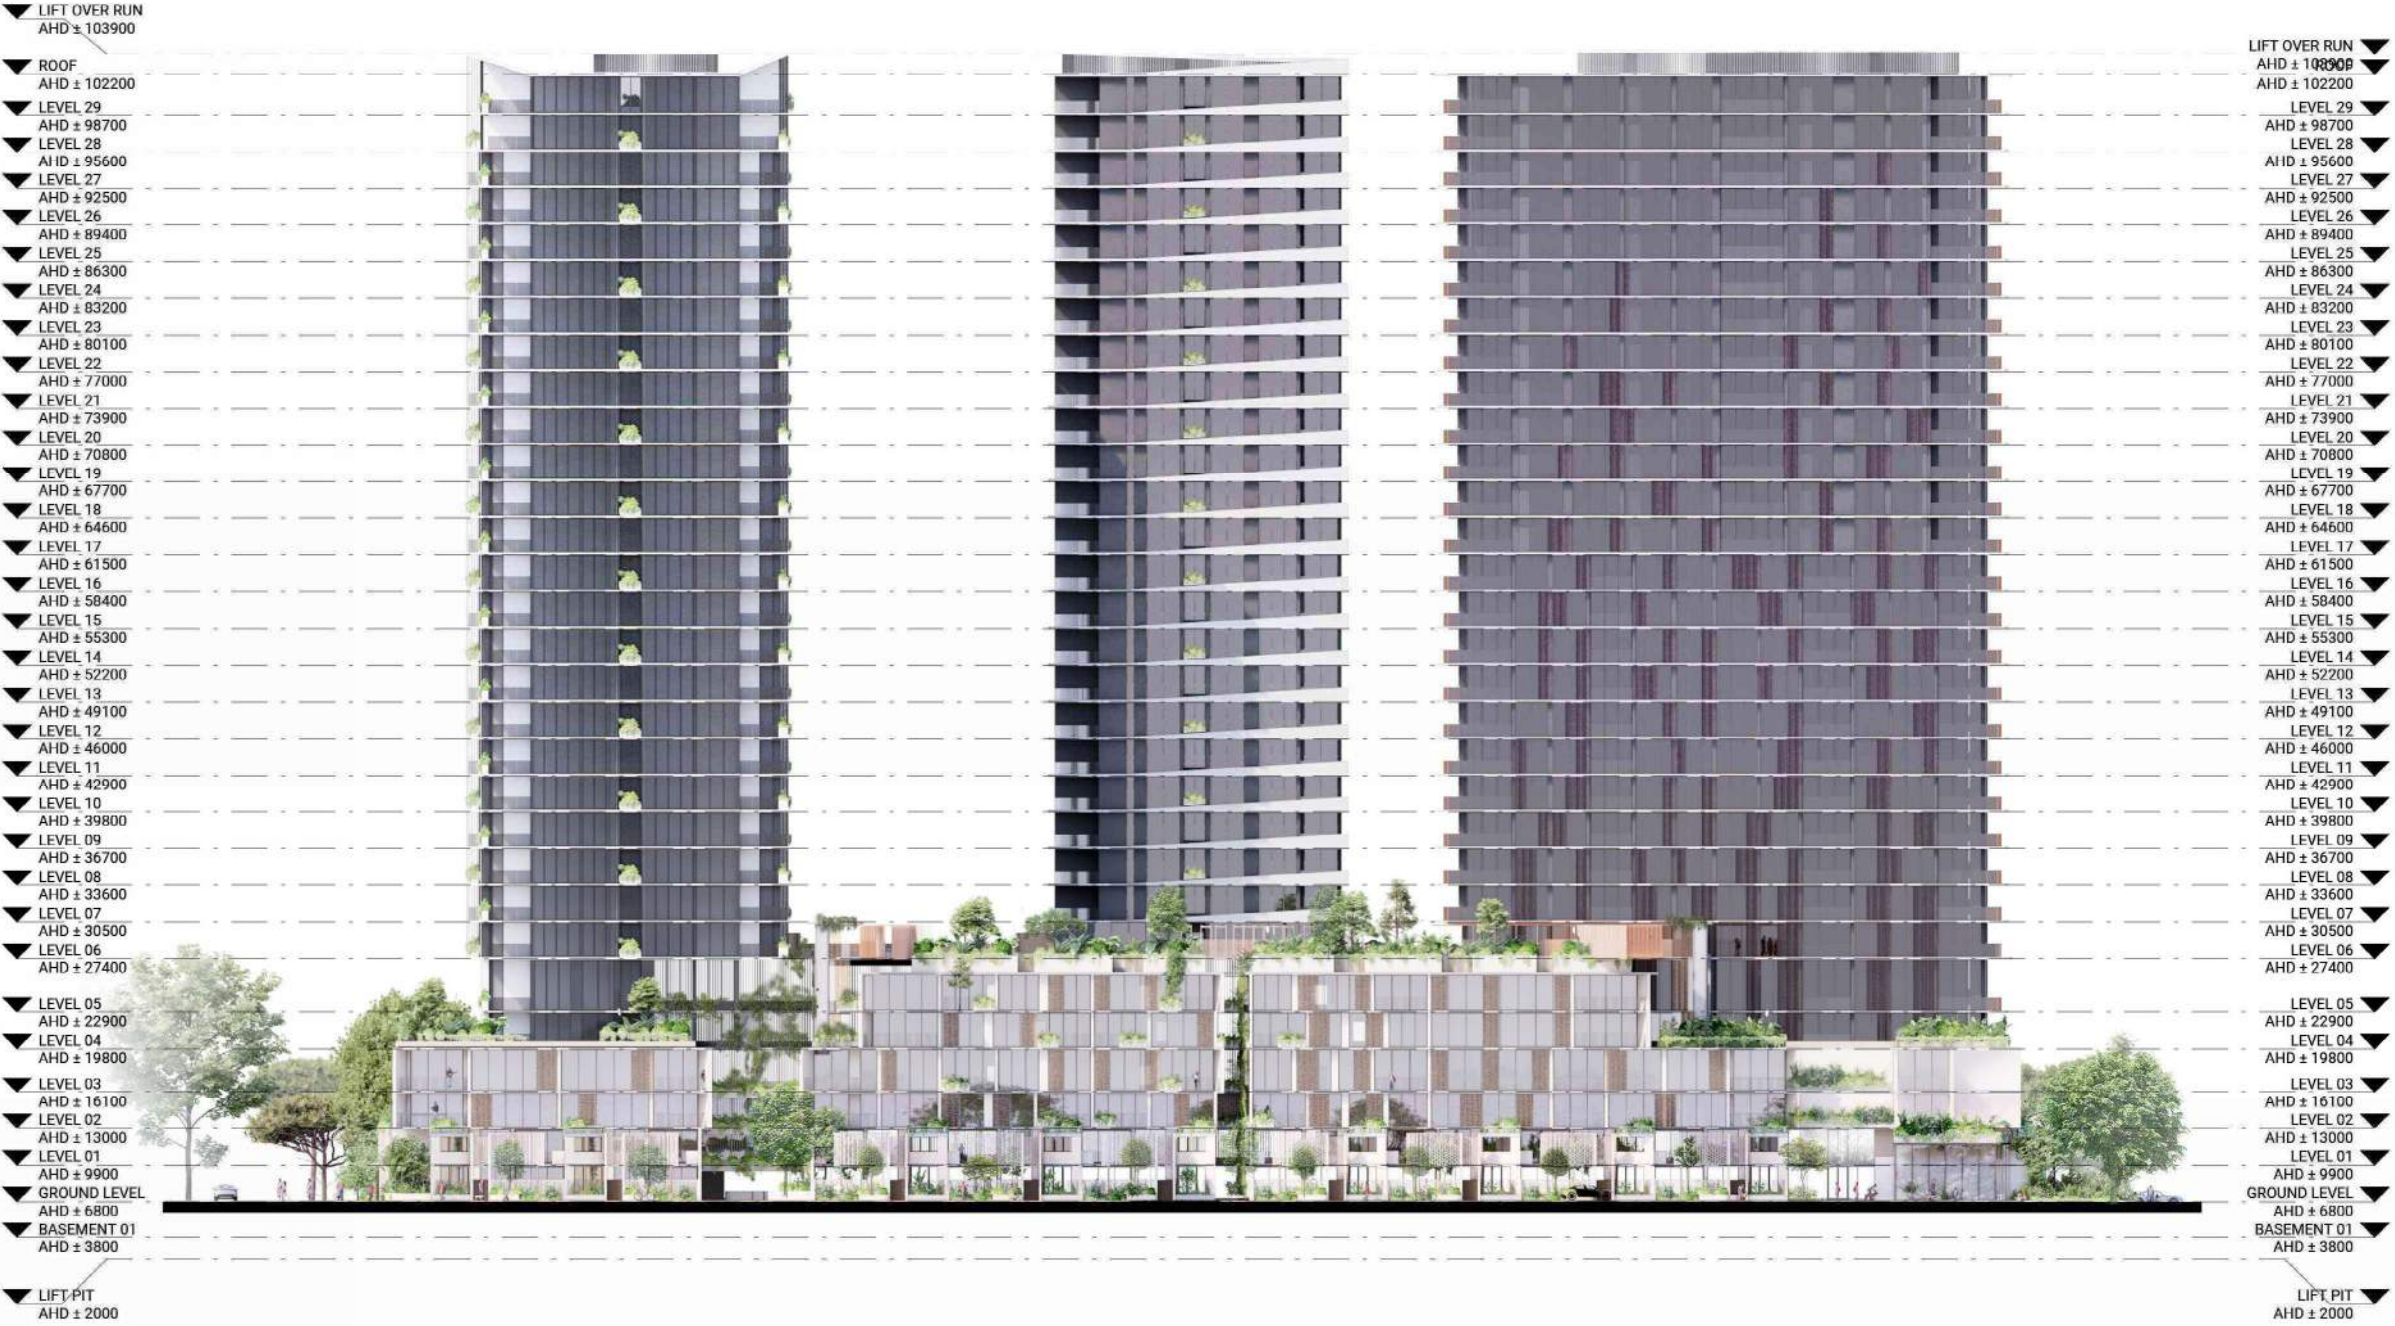

0 6 12 18 24 30
SCALE 1:600 @ A3 SIZE m

DA203
SITE ELEVATION - DONKIN

107

THE DRAWINGS

PLUS STUDIO



DA204

SITE ELEVATION - HOCKINGS



0 6 12 18 24 30
SCALE 1:600 @ A3 SIZE m