

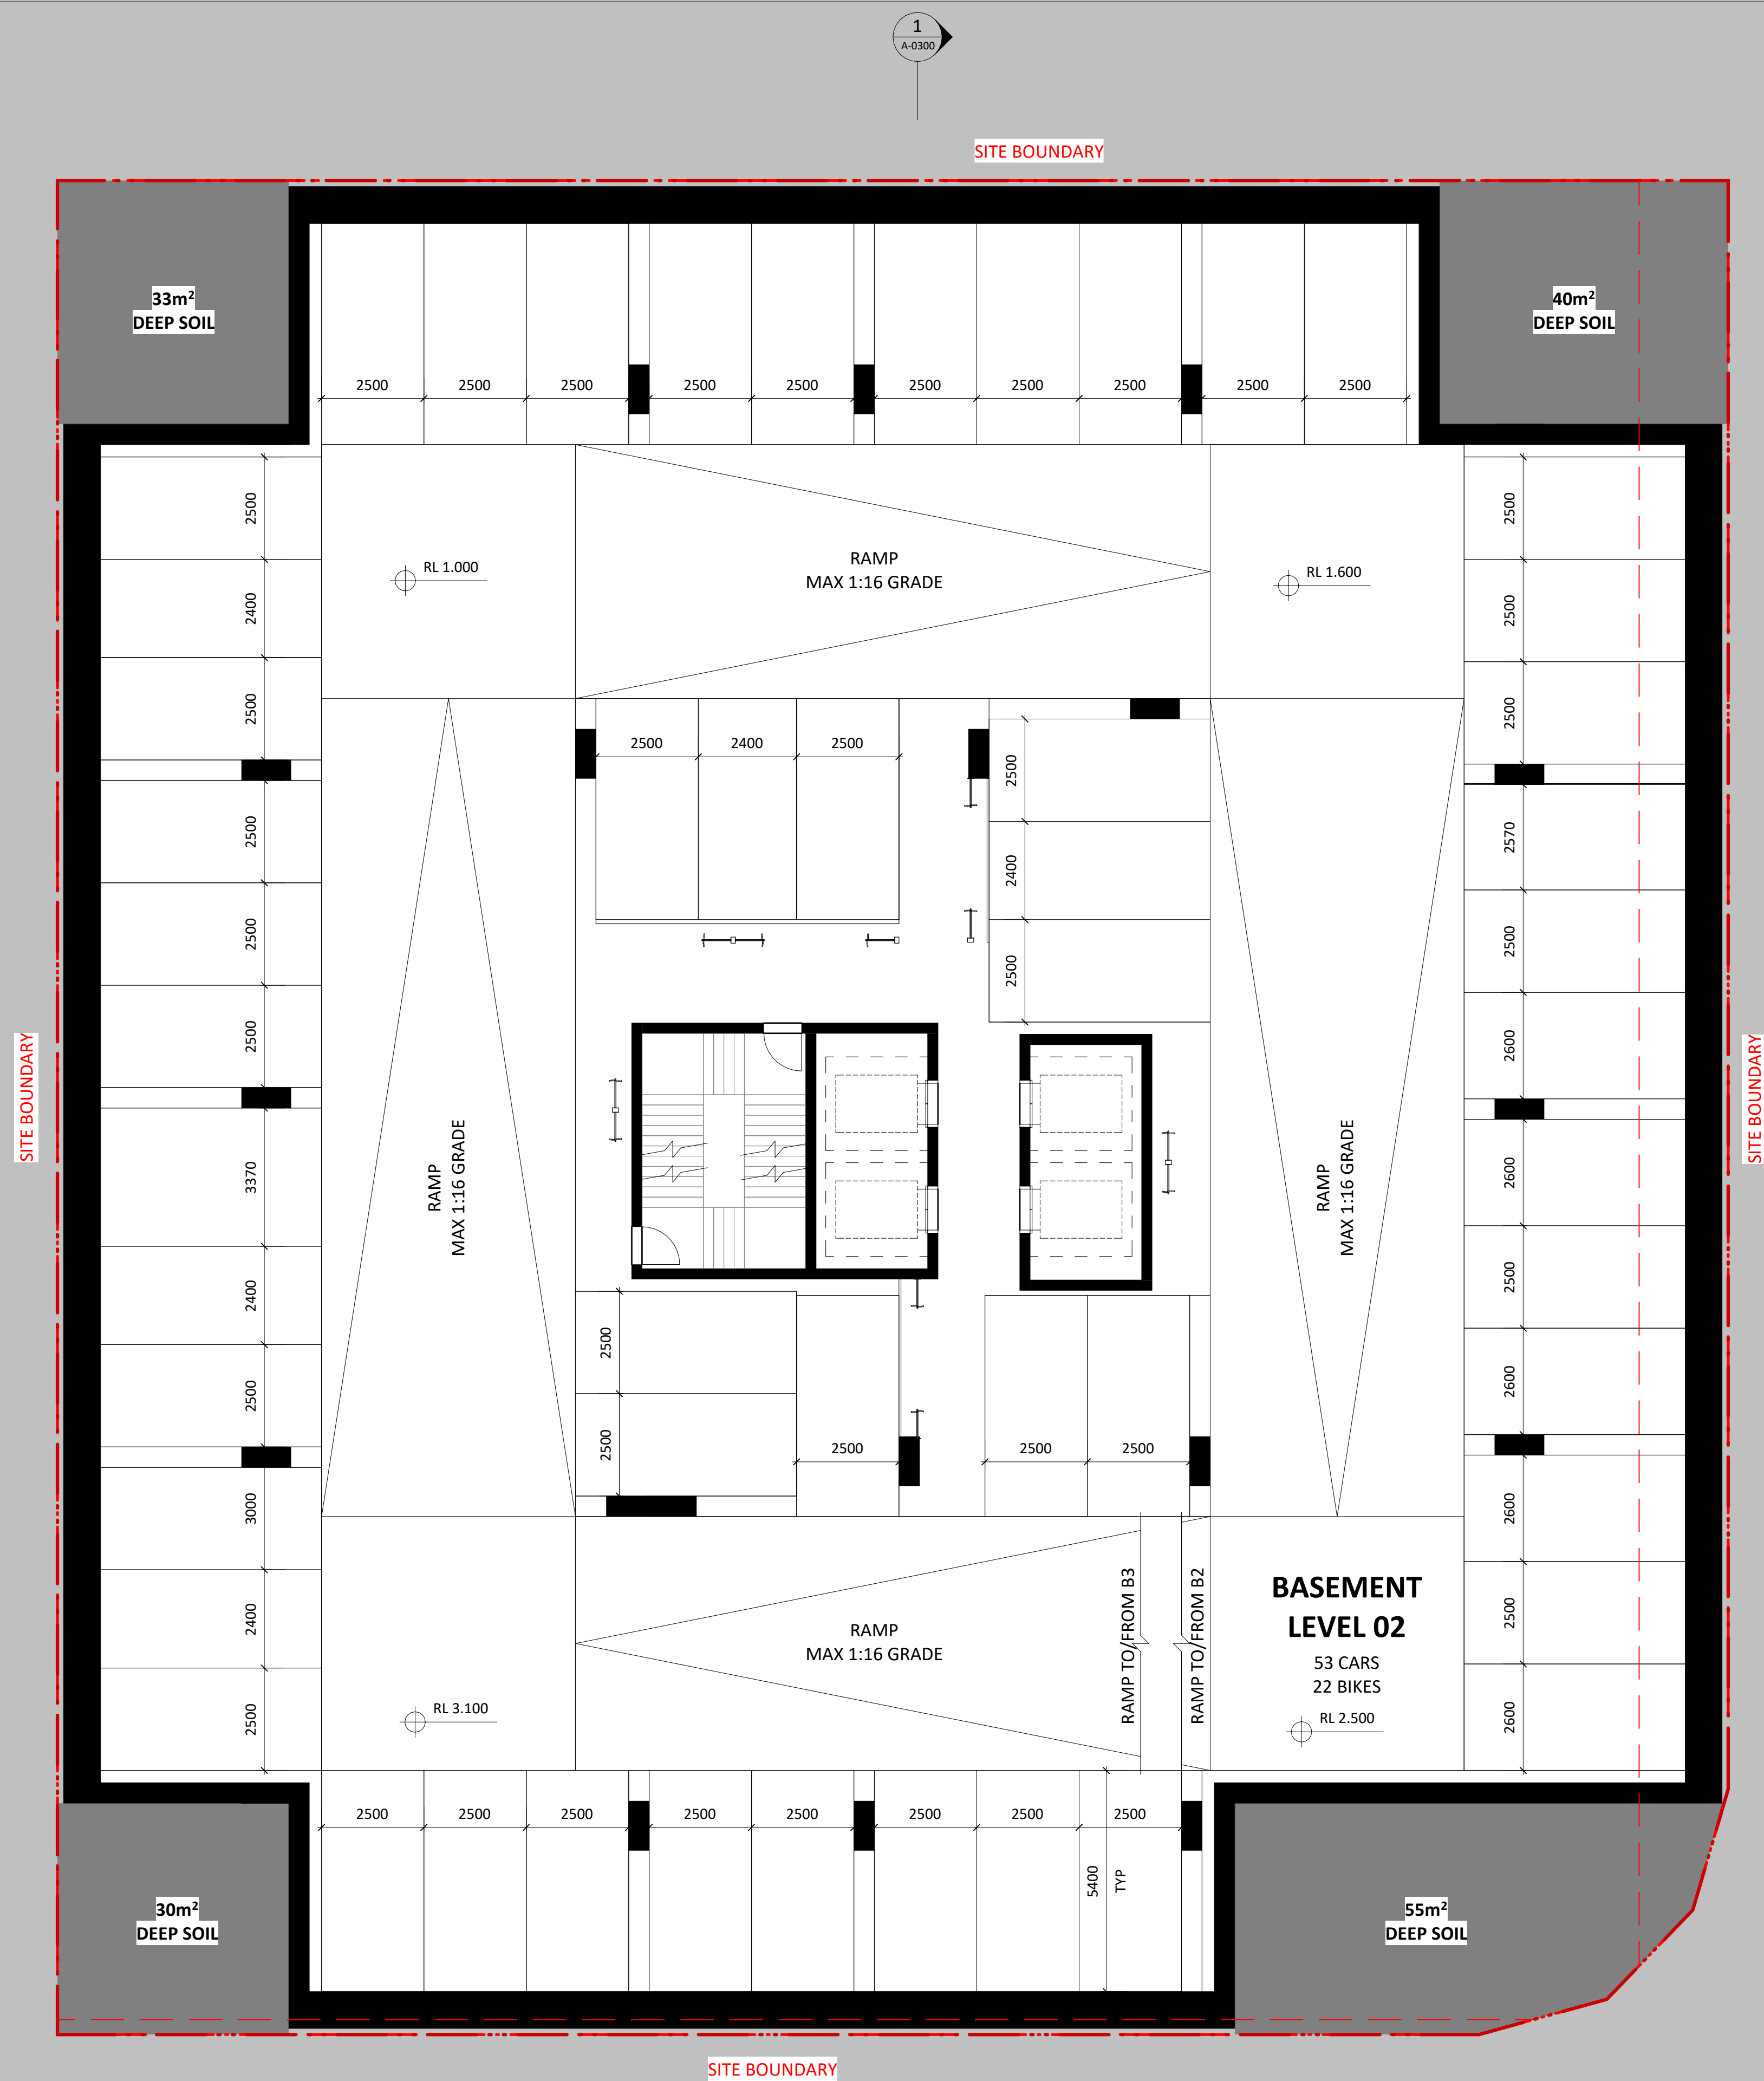


Koichi
Takada
Architects

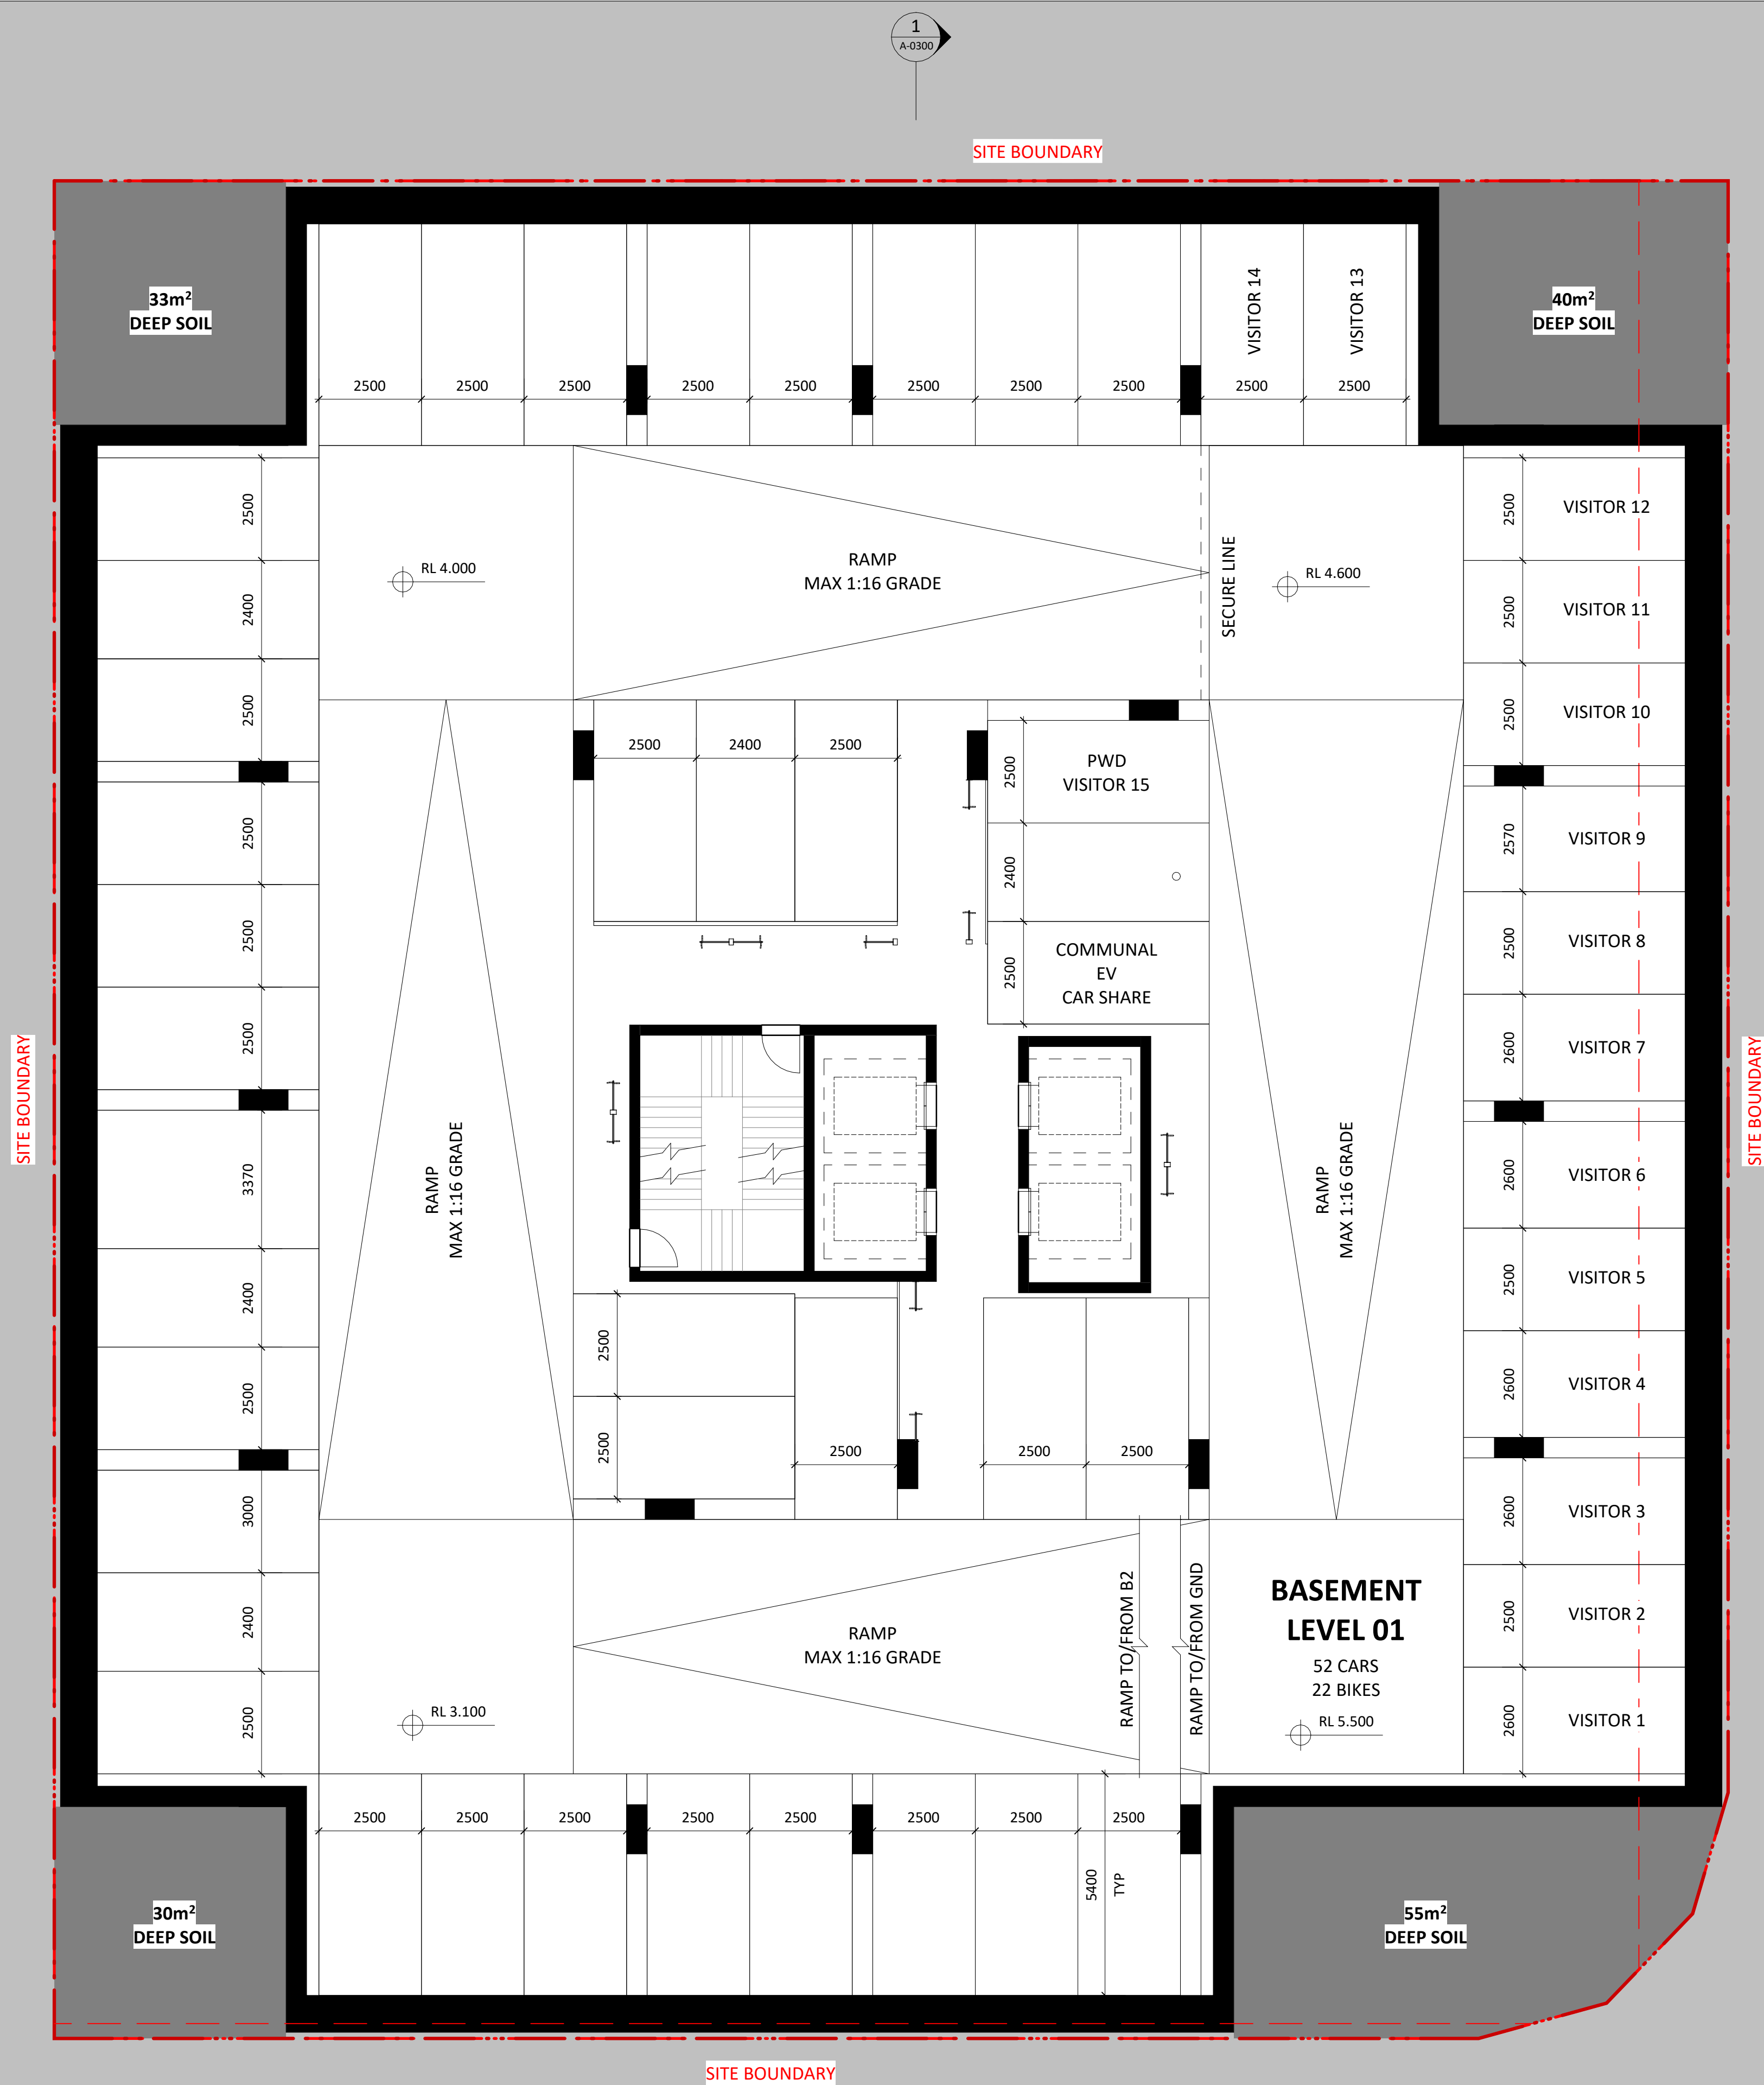



NO.			REVISION		DEVELOPMENT APPLICATION		BY	CHK	DATE	REVISION NOTES:		KEY PLAN	OTHERS	CIENT	ARCHITECT	PROJECT	QA/STAMP	DWG/ TITLE	DWG/ NO.	REVISION	DATE
									07/10/2025	NOTE: KOICHI TAKADA ARCHITECTS (KTA) RETAIN ALL COMMON LAW AND STATUTORY RIGHTS INCLUDING COPYRIGHT © AND INTELLECTUAL PROPERTY RIGHTS TO THIS DOCUMENT. THIS DOCUMENT MUST NOT BE EDITED, PARTIALLY EXTRACTED, REPRODUCED OR DISTRIBUTED IN ANY MANNER WITHOUT KTA EXPRESS WRITTEN CONSENT AND UNDER NO CIRCUMSTANCES SHALL THE TRANSFER OF THIS DOCUMENT BE DEEMED A SALE OR CONSTITUTE A TRANSFER OF ANY LICENCE TO USE THE DOCUMENT WITHOUT KTA'S KNOWLEDGE OR CONSENT. THE PDF DOCUMENT STAMPED BY KTA AS A 'QA CONTROLLED DOCUMENT' IS THE ONLY OFFICIAL VERSION OF THIS DOCUMENT AND IS STRICTLY SUBJECT TO COPYRIGHT ©. THE CONTENT AND ACCURACY OF THE DOCUMENT IS STRICTLY LIMITED TO THAT DEPICTED IN THE QA CONTROLLED PDF. DO NOT MEASURE FROM THE ELECTRONIC OR HARD COPY VERSIONS OF THIS DOCUMENT. VERIFY ALL DIMENSIONS ON SITE BEFORE COMMENCING SHOP DRAWINGS, FABRICATION, CONSTRUCTION OR INSTALLATION.				JD SOUTH BRISBANE SUITE 1605, L16 239 GEORGE ST, BRISBANE QLD 4000		SUITE 41 & 42, LEVEL 4 61 MARLBOROUGH ST SURRY HILLS, NSW 2010 T +61 2 1300 358 718 ABN 63 131 365 696 NOMINATED ARCHITECT: KOICHI TAKADA NSW ARCHITECTS 69170 VIC ARCHITECTS 16910 QLD ARCHITECTS 5590 KOICHI TAKADA.COM	25583 - 37-41 PEEL STREET 37-41 PEEL STREET, SOUTH BRISBANE QLD 4101	BASEMENT LEVEL 02	A-0098	A	07/10/2025
										CLOUD LEGEND  REVISION  ON HOLD				THIS DOCUMENT IS NOT SUITABLE OR APPROVED FOR CONSTRUCTION AT ANY TIME UNLESS KTA HAVE NOTATED THE STATUS TITLE AS FOR CONSTRUCTION WITHOUT THE PRESENCE OF 'INP', 'DRAFT' OR ANY OTHER FORM OF QUALIFICATION ON THE DOCUMENT.		05 m 	1:100@A1, 1:200@A3				

[illegible]

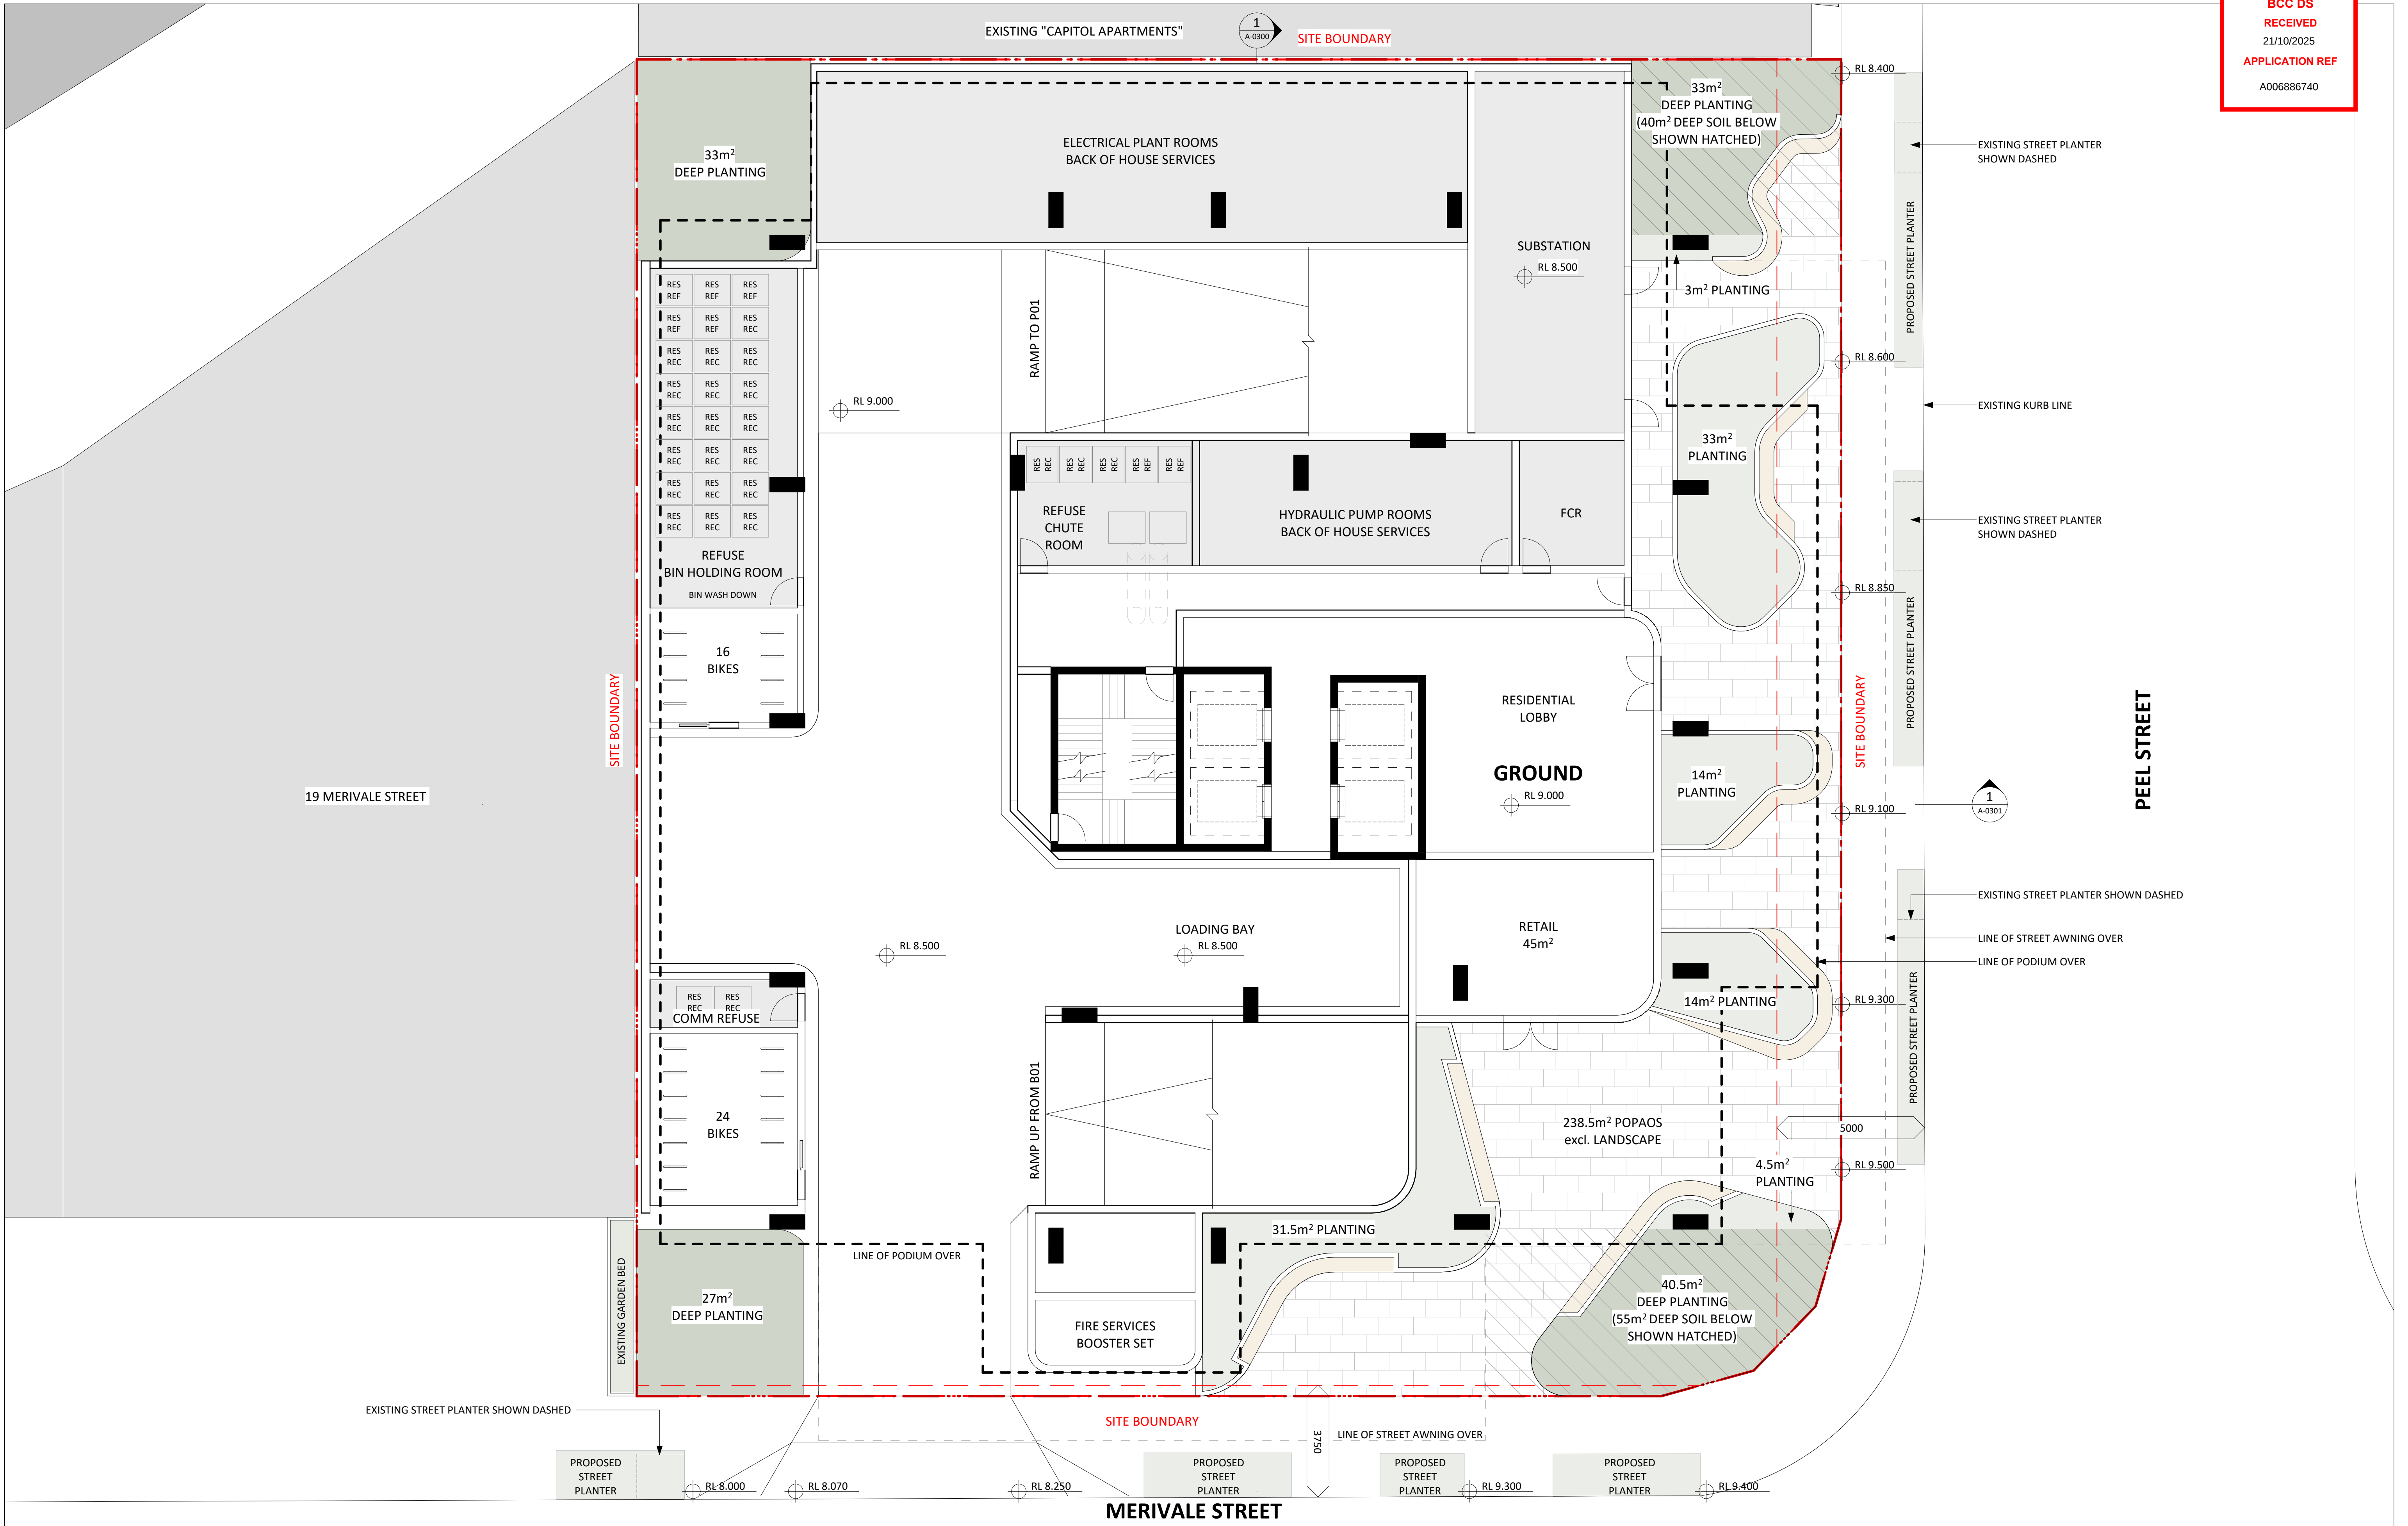


NO. REVISION DEVELOPMENT APPLICATION					BY	CHK	DATE	REVISION NOTES:		KEY PLAN	NOTES:	OTHERS	CLIENT	ARCHITECT	QA STAMP	PROJECT		DWG TITLE	
							07/10/2025	KOICHI TAKADA ARCHITECTS (KTA) RETAIN ALL COMMON LAW AND STATUTORY RIGHTS INCLUDING COPYRIGHT © AND INTELLECTUAL PROPERTY RIGHTS TO THIS DOCUMENT. THIS DOCUMENT MUST NOT BE EDITED, PARTIALLY EXTRACTED, REPRODUCED OR DISTRIBUTED IN ANY MANNER WITHOUT KTA'S EXPRESS WRITTEN CONSENT AND UNDER NO CIRCUMSTANCES SHALL THE TRANSFER OF THIS DOCUMENT BE DEEMED A SALE OR CONSTITUTE A TRANSFER OF ANY LICENCE TO USE THE DOCUMENT WITHOUT KTA'S KNOWLEDGE OR CONSENT. THE PDF DOCUMENT STAMPED BY KTA AS A 'QA CONTROLLED DOCUMENT' IS THE ONLY OFFICIAL VERSION OF THIS DOCUMENT AND IS STRICTLY SUBJECT TO COPYRIGHT ©. THE CONTENT AND ACCURACY OF THE DOCUMENT IS STRICTLY LIMITED TO THAT DEPICTED IN THE QA CONTROLLED PDF. DO NOT MEASURE FROM THE ELECTRONIC OR HARD COPY VERSIONS OF THIS DOCUMENT. VERIFY ALL DIMENSIONS ON SITE BEFORE COMMENCING SHOP DRAWINGS, FABRICATION, CONSTRUCTION OR INSTALLATION.					JD SOUTH BRISBANE SUITE 1605, L16 239 GEORGE ST, BRISBANE QLD 4000	SUITE 41 & 42, LEVEL 4 61 MARLBOROUGH ST SURRY HILLS, NSW 2010 T +61 2 1300 358 718 ABN 63 131 365 896 NOMINATED ARCHITECT: KOICHI TAKADA NSW ARCHITECTS 6901 VIC ARCHITECTS 16179 QLD ARCHITECTS 5590 KOICHI TAKADA.COM	25583 - 37-41 PEEL STREET 37-41 PEEL STREET, SOUTH BRISBANE QLD 4101		GROUND LEVEL		
CLOUD LEGEND																STATUS DEVELOPMENT APPLICATION		DWG NO. A-0100	REVISION A
																THIS DOCUMENT IS NOT SUITABLE OR APPROVED FOR CONSTRUCTION AT ANY TIME UNLESS KTA HAVE NOTATED THE STATUS TITLE AS FOR CONSTRUCTION WITHOUT THE PRESENCE OF WIP, DRAFT OR ANY OTHER FORM OF QUALIFICATION ON THE DOCUMENT.		0 5m 1:100@A1, 1:200@A3	DATE 07/10/2025

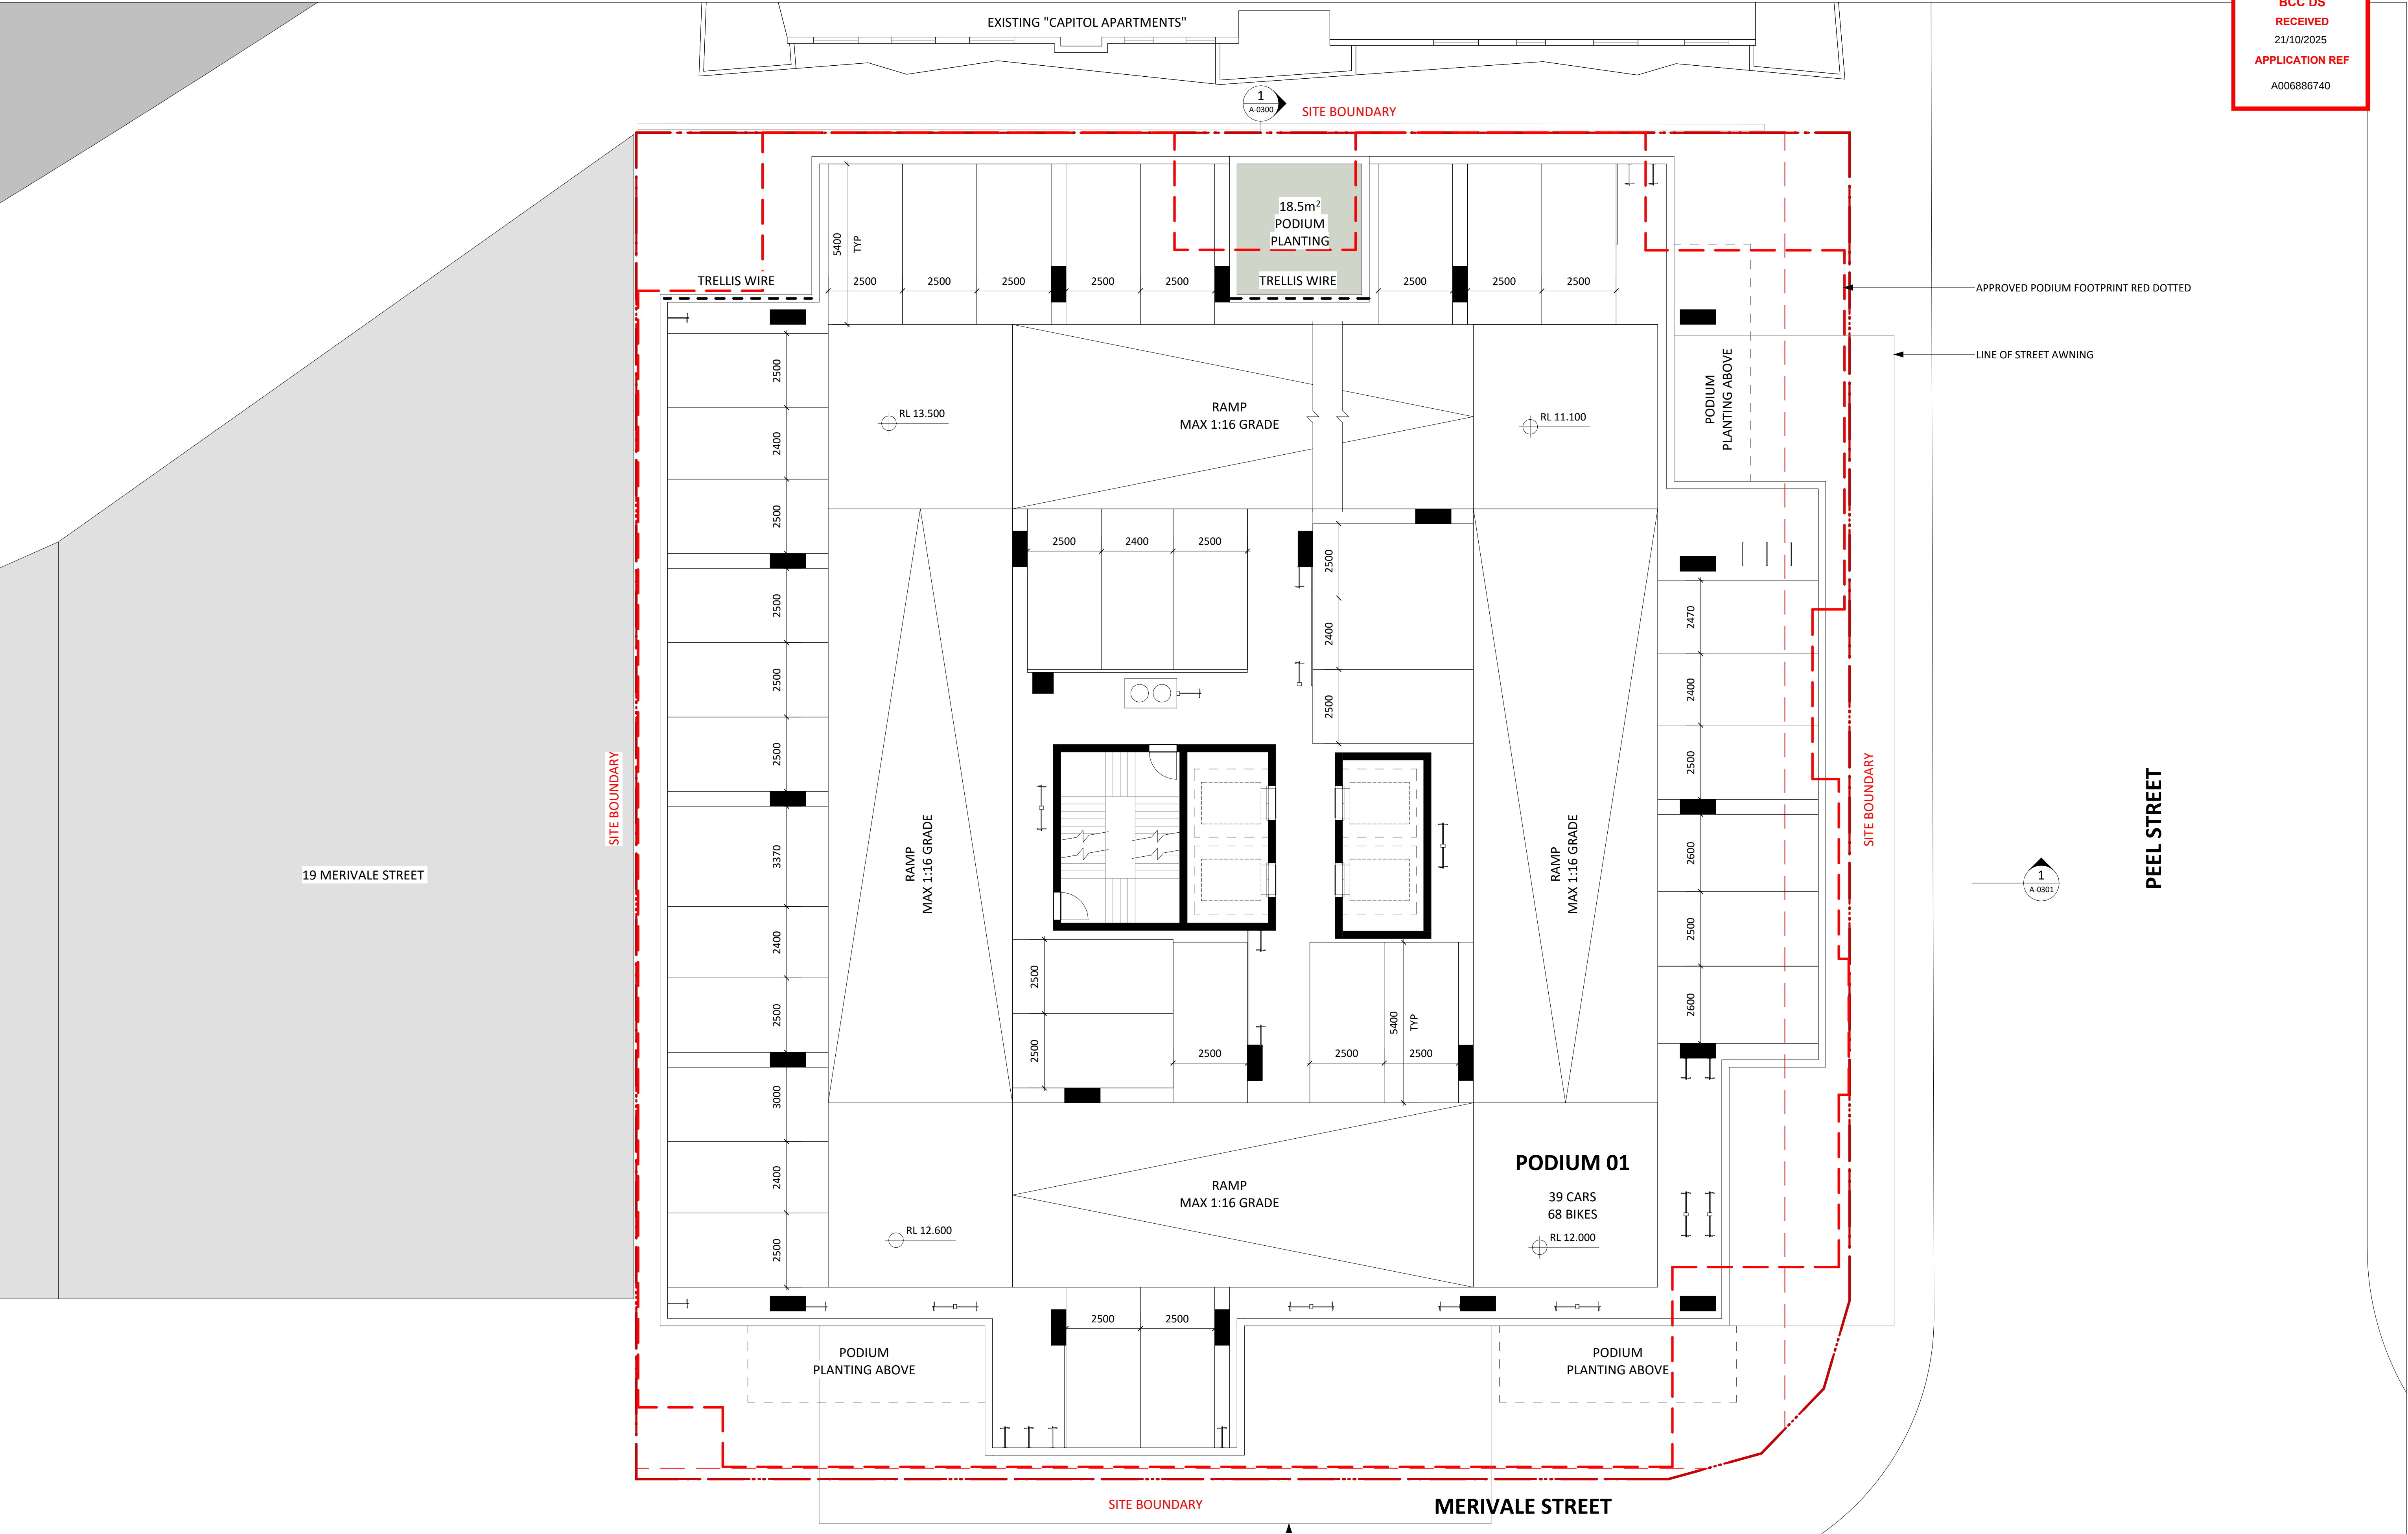[illegible]

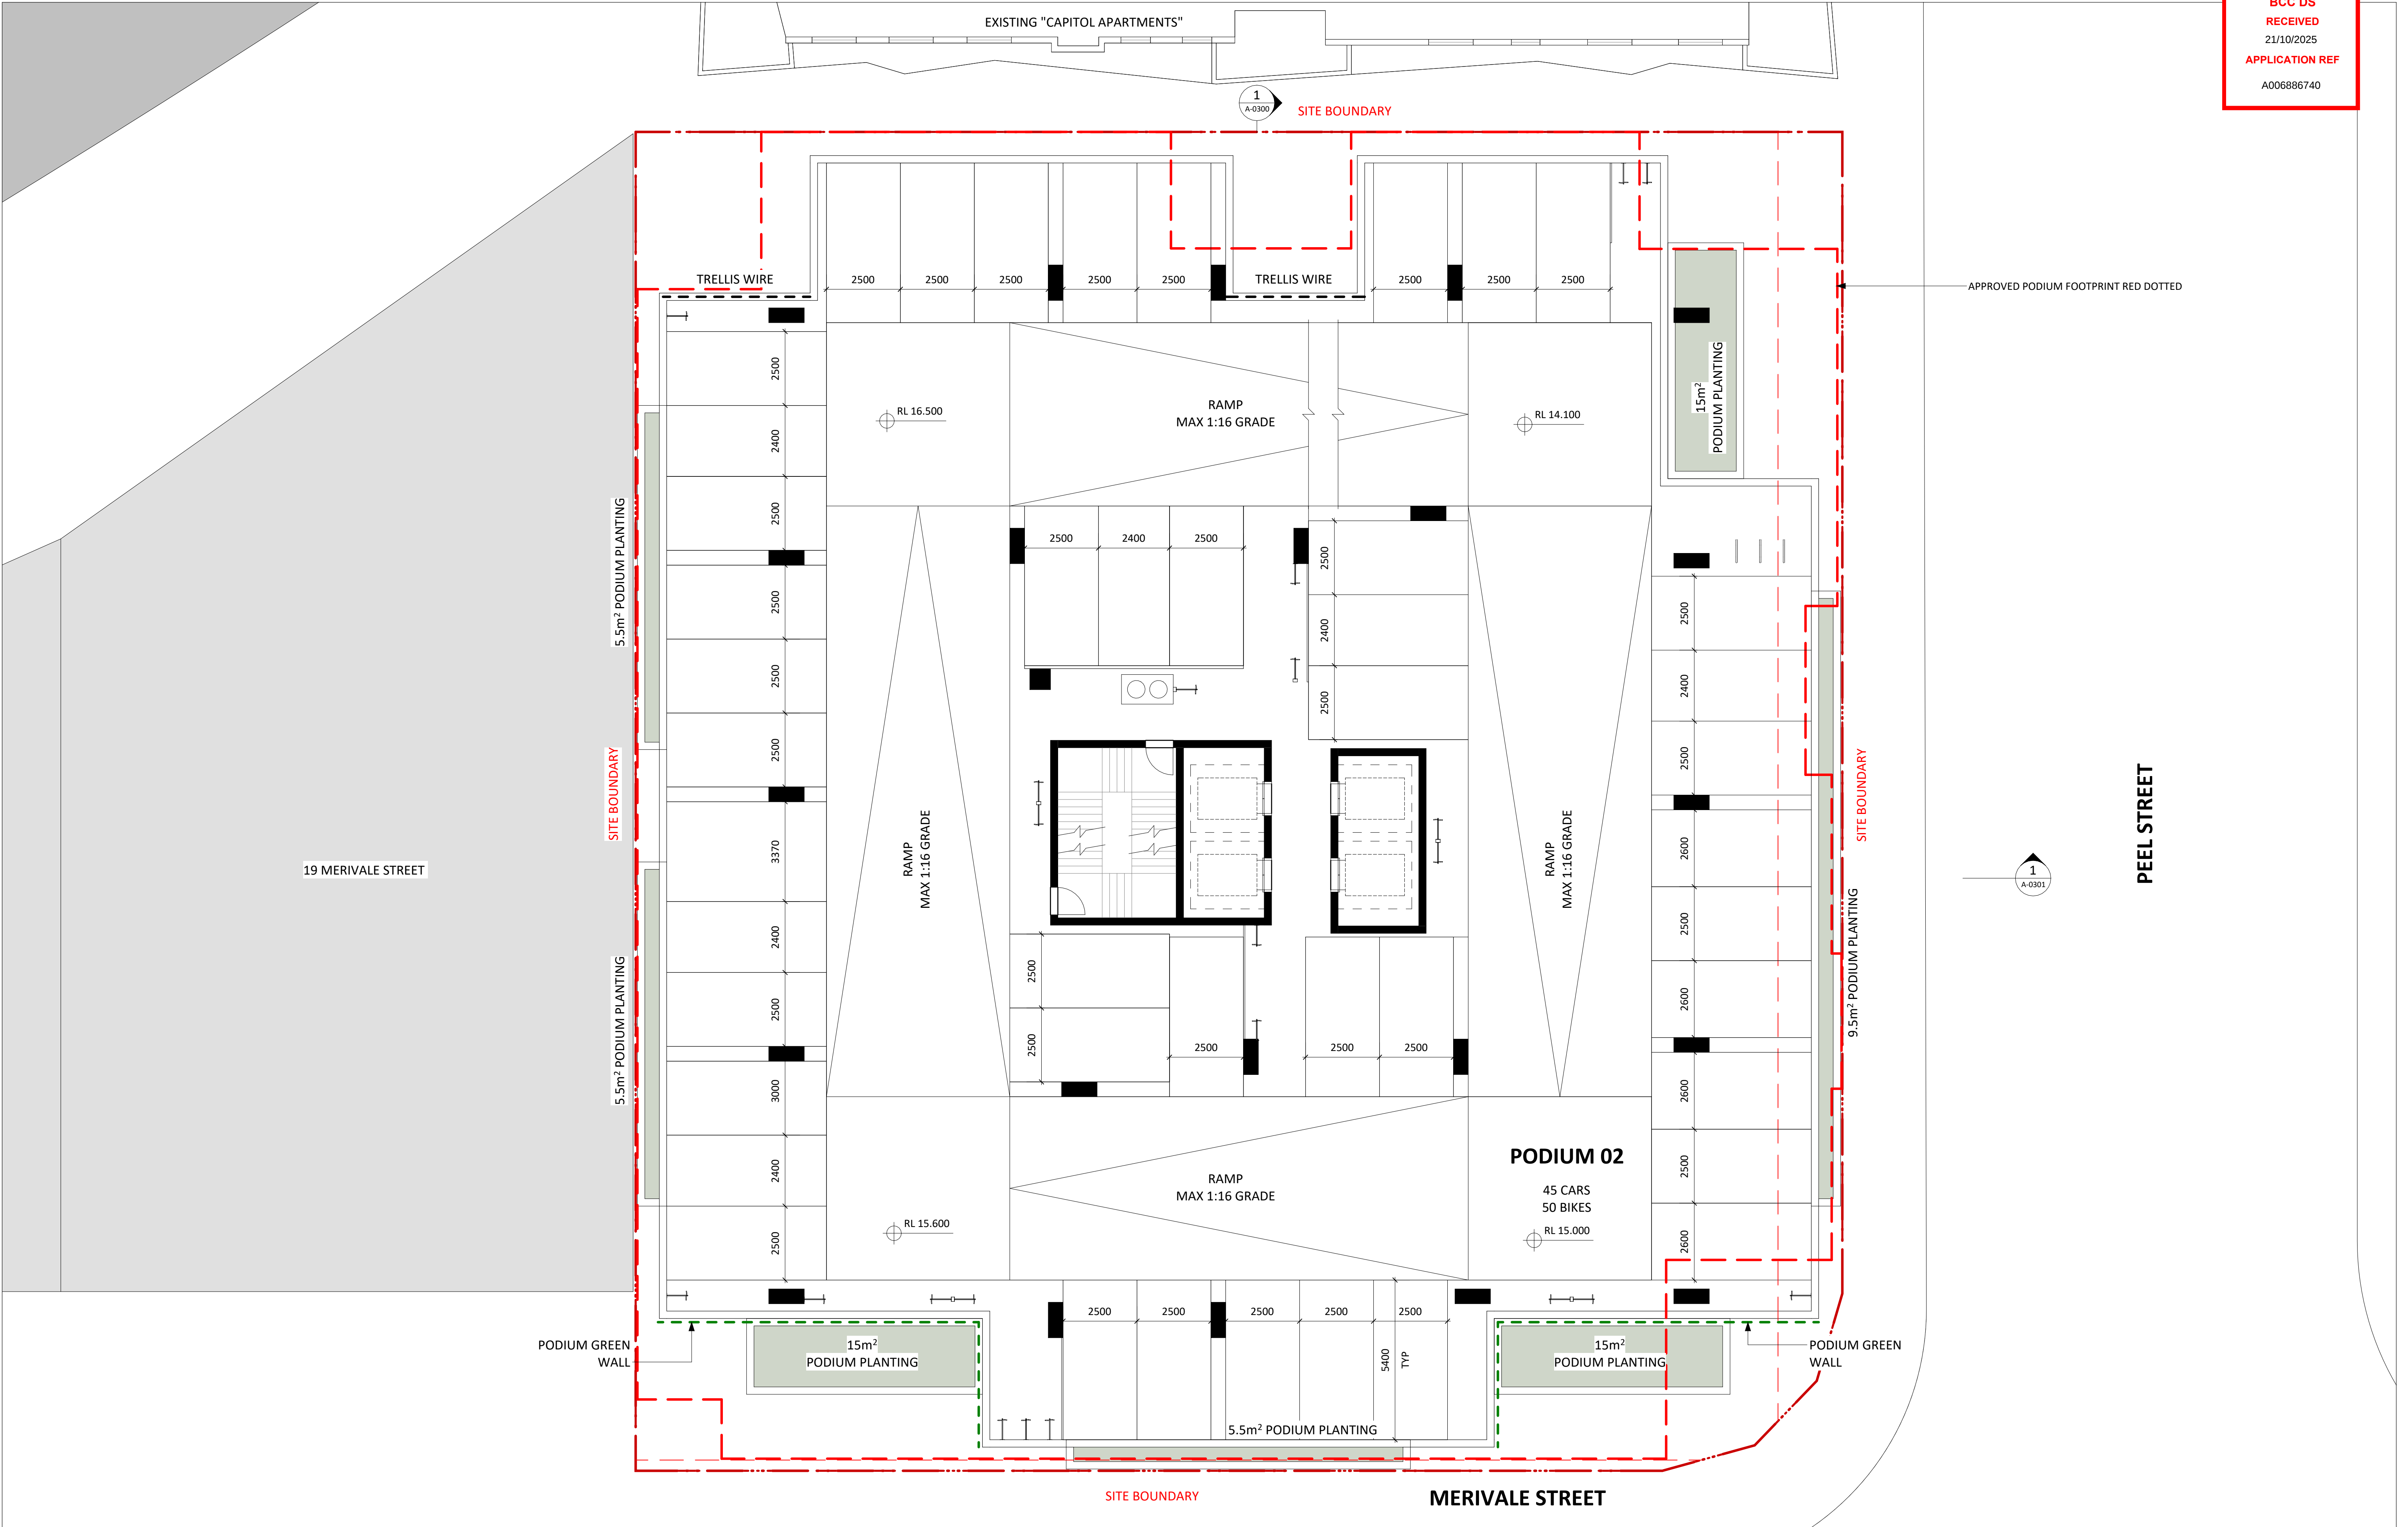



NO. REVISION DEVELOPMENT APPLICATION					BY	CHK	DATE	REVISION NOTES:		KEY PLAN	NOTES:	OTHERS	CLIENT	ARCHITECT	QA STAMP	PROJECT	DWG TITLE	REVISION
							07/10/2025				KOICHI TAKADA ARCHITECTS (KTA) RETAIN ALL COMMON LAW AND STATUTORY RIGHTS INCLUDING COPYRIGHT © AND INTELLECTUAL PROPERTY RIGHTS TO THIS DOCUMENT. THIS DOCUMENT MUST NOT BE EDITED, PARTIALLY EXTRACTED, REPRODUCED OR DISTRIBUTED IN ANY MANNER WITHOUT KTA'S EXPRESS WRITTEN CONSENT AND UNDER NO CIRCUMSTANCES SHALL THE TRANSFER OF THIS DOCUMENT BE DEEMED A SALE OR CONSTITUTE A TRANSFER OF ANY LICENCE TO USE THE DOCUMENT WITHOUT KTA'S KNOWLEDGE OR CONSENT. THE PDF DOCUMENT STAMPED BY KTA AS A 'QA CONTROLLED DOCUMENT' IS THE ONLY OFFICIAL VERSION OF THIS DOCUMENT AND IS STRICTLY SUBJECT TO COPYRIGHT ©. THE CONTENT AND ACCURACY OF THE DOCUMENT IS STRICTLY LIMITED TO THAT DEPICTED IN THE QA CONTROLLED PDF. DO NOT MEASURE FROM THE ELECTRONIC OR HARD COPY VERSIONS OF THIS DOCUMENT. VERIFY ALL DIMENSIONS ON SITE BEFORE COMMENCING SHOP DRAWINGS, FABRICATION, CONSTRUCTION OR INSTALLATION.		JD SOUTH BRISBANE SUITE 1605, L16 239 GEORGE ST, BRISBANE QLD 4000	SUITE 41 & 42, LEVEL 4 61 MARLBOROUGH ST SURRY HILLS, NSW 2010 T +61 2 1300 358 718 ABN 63 131 365 696 NOMINATED ARCHITECT: KOICHI TAKADA NSW ARCHITECTS 6901 VIC ARCHITECTS 16179 QLD ARCHITECTS 5590 KOICHI.TAKADA.COM	25583 - 37-41 PEEL STREET 37-41 PEEL STREET, SOUTH BRISBANE QLD 4101	PODIUM 02		
										CLOUD LEGEND								

REVISION		BY	CHK	DATE	REVISION NOTES	KEY PLAN	OTHERS	CLIENT	ARCHITECT	GA STAMP	PROJECT			DWG TITLE
A	DEVELOPMENT APPLICATION			07/10/2025				JD SOUTH BRISBANE	SUITE 41 & 42, LEVEL 4 61 MARLBOROUGH ST SURRY HILLS, NSW 2010 T +61 2 1300 358 718 ABN 63 131 365 896 NOMINATED ARCHITECT: KOICHI TAKADA NSW ARCHITECTS 6901 VIC ARCHITECTS 16179 QLD ARCHITECTS 5590 KOICHI.TAKADA.COM		25583 - 37-41 PEEL STREET	PODIUM 03		
								SUITE 1605, L16 239 GEORGE ST, BRISBANE QLD 4000			37-41 PEEL STREET, SOUTH BRISBANE QLD 4101			
											STATUS	DEVELOPMENT APPLICATION	DWG NO. A-0103	REVISION A
													SCALE 1:100@A1, 1:200@A3	DATE 07/10/2025
											THIS DOCUMENT IS NOT SUITABLE OR APPROVED FOR CONSTRUCTION AT ANY TIME UNLESS KTA HAVE NOTATED THE STATUS TITLE AS FOR CONSTRUCTION WITHOUT THE PRESENCE OF WIP, DRAFT OR AT ANY OTHER FORM OF QUALIFICATION ON THE DOCUMENT.			

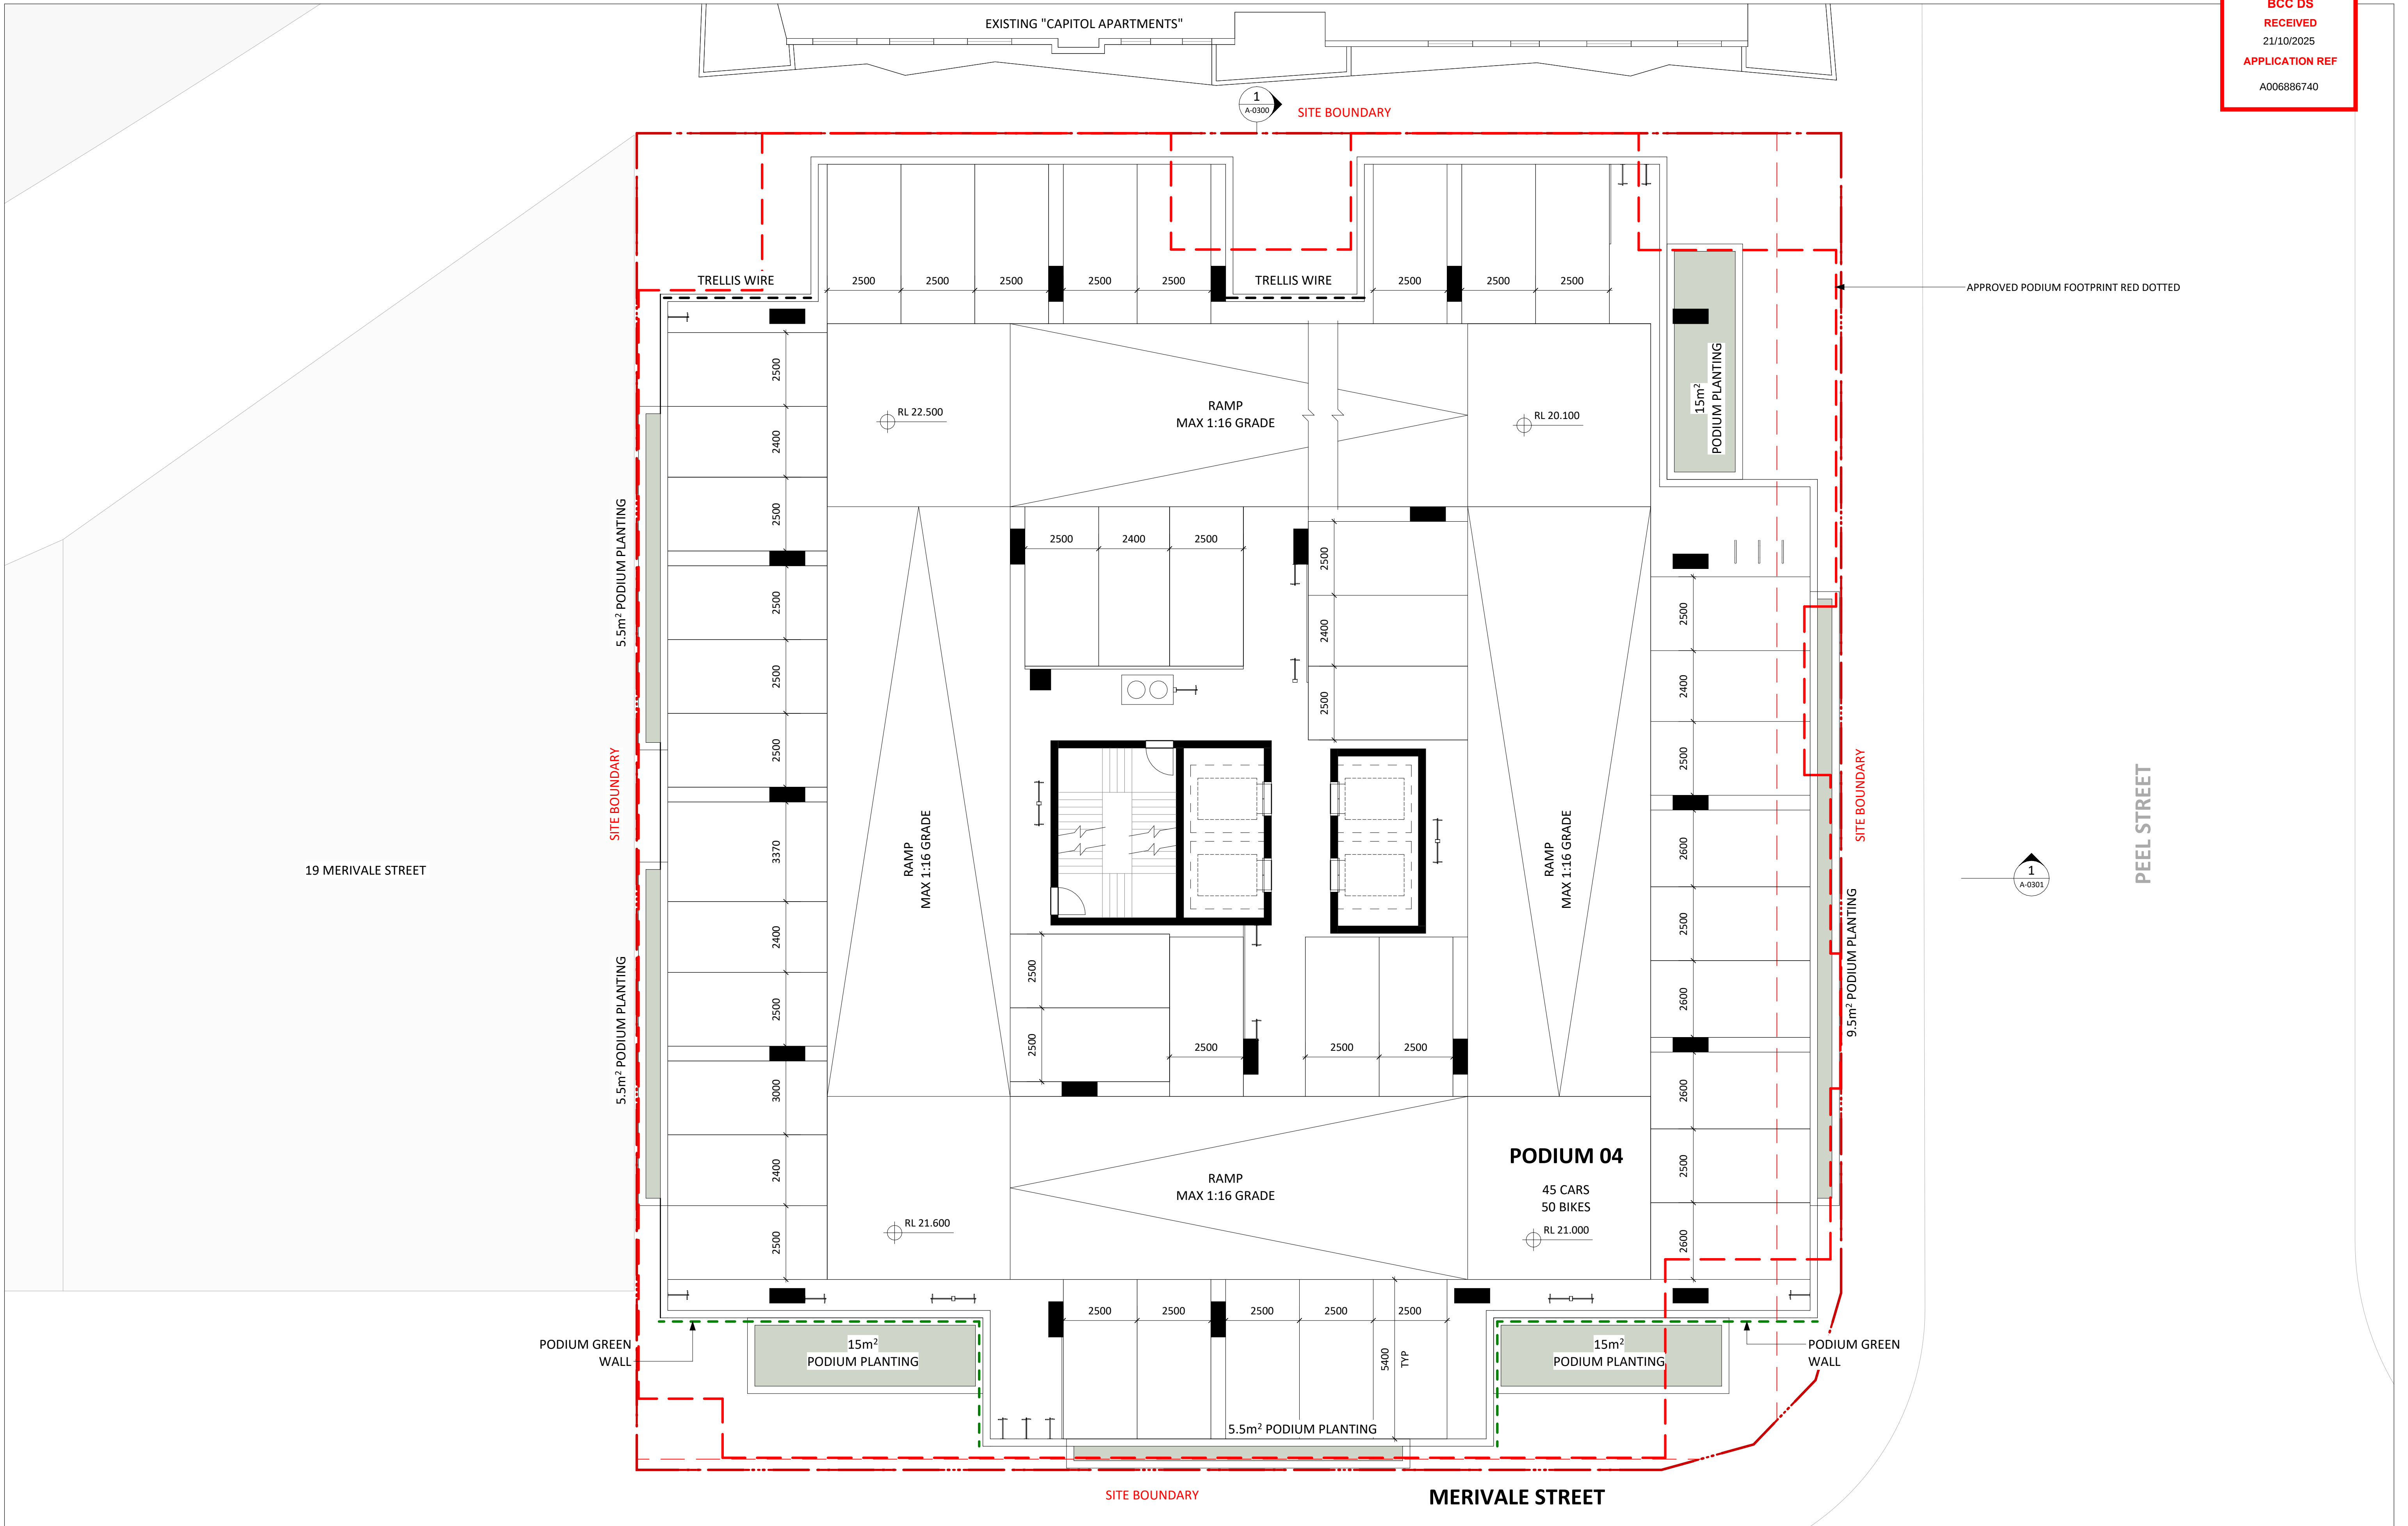


NO. REVISION DEVELOPMENT APPLICATION					BY	CHK	DATE	REVISION NOTES:		KEY PLAN	NOTES:	OTHERS	CLIENT	ARCHITECT	QA STAMP		PROJECT	DWG TITLE	REVISION	
							07/10/2025				KOICHI TAKADA ARCHITECTS (KTA) RETAIN ALL COMMON LAW AND STATUTORY RIGHTS INCLUDING COPYRIGHT © AND INTELLECTUAL PROPERTY RIGHTS TO THIS DOCUMENT. THIS DOCUMENT MUST NOT BE EDITED, PARTIALLY EXTRACTED, REPRODUCED OR DISTRIBUTED IN ANY MANNER WITHOUT KTA'S EXPRESS WRITTEN CONSENT AND UNDER NO CIRCUMSTANCES SHALL THE TRANSFER OF THIS DOCUMENT BE DEEMED A SALE OR CONSTITUTE A TRANSFER OF ANY LICENCE TO USE THE DOCUMENT WITHOUT KTA'S KNOWLEDGE OR CONSENT. THE PDF DOCUMENT STAMPED BY KTA AS A 'QA CONTROLLED DOCUMENT' IS THE ONLY OFFICIAL VERSION OF THIS DOCUMENT AND IS STRICTLY SUBJECT TO COPYRIGHT ©. THE CONTENT AND ACCURACY OF THE DOCUMENT IS STRICTLY LIMITED TO THAT DEPICTED IN THE QA CONTROLLED PDF. DO NOT MEASURE FROM THE ELECTRONIC OR HARD COPY VERSIONS OF THIS DOCUMENT. VERIFY ALL DIMENSIONS ON SITE BEFORE COMMENCING SHOP DRAWINGS, FABRICATION, CONSTRUCTION OR INSTALLATION.		JD SOUTH BRISBANE SUITE 1605, L16 239 GEORGE ST, BRISBANE QLD 4000	SUITE 41 & 42, LEVEL 4 61 MARLBOROUGH ST SURRY HILLS, NSW 2010 T +61 2 1300 358 718 ABN 63 131 365 696 NOMINATED ARCHITECT: KOICHI TAKADA NSW ARCHITECTS 6901 VIC ARCHITECTS 16179 QLD ARCHITECTS 5590 KOICHI.TAKADA.COM	THIS DOCUMENT IS NOT SUITABLE OR APPROVED FOR CONSTRUCTION AT ANY TIME UNLESS KTA HAVE NOTATED THE STATUS TITLE AS FOR CONSTRUCTION WITHOUT THE PRESENCE OF WIP, DRAFT OR ANY OTHER FORM OF QUALIFICATION ON THE DOCUMENT.		25583 - 37-41 PEEL STREET 37-41 PEEL STREET, SOUTH BRISBANE QLD 4101	PODIUM 04		
										CLOUD LEGEND							STATUS	DWG NO.	A	DATE
																	DEVELOPMENT APPLICATION	A-0104		07/10/2025
																	0	SCALE	1:100@A1, 1:200@A3	
																	5 m			

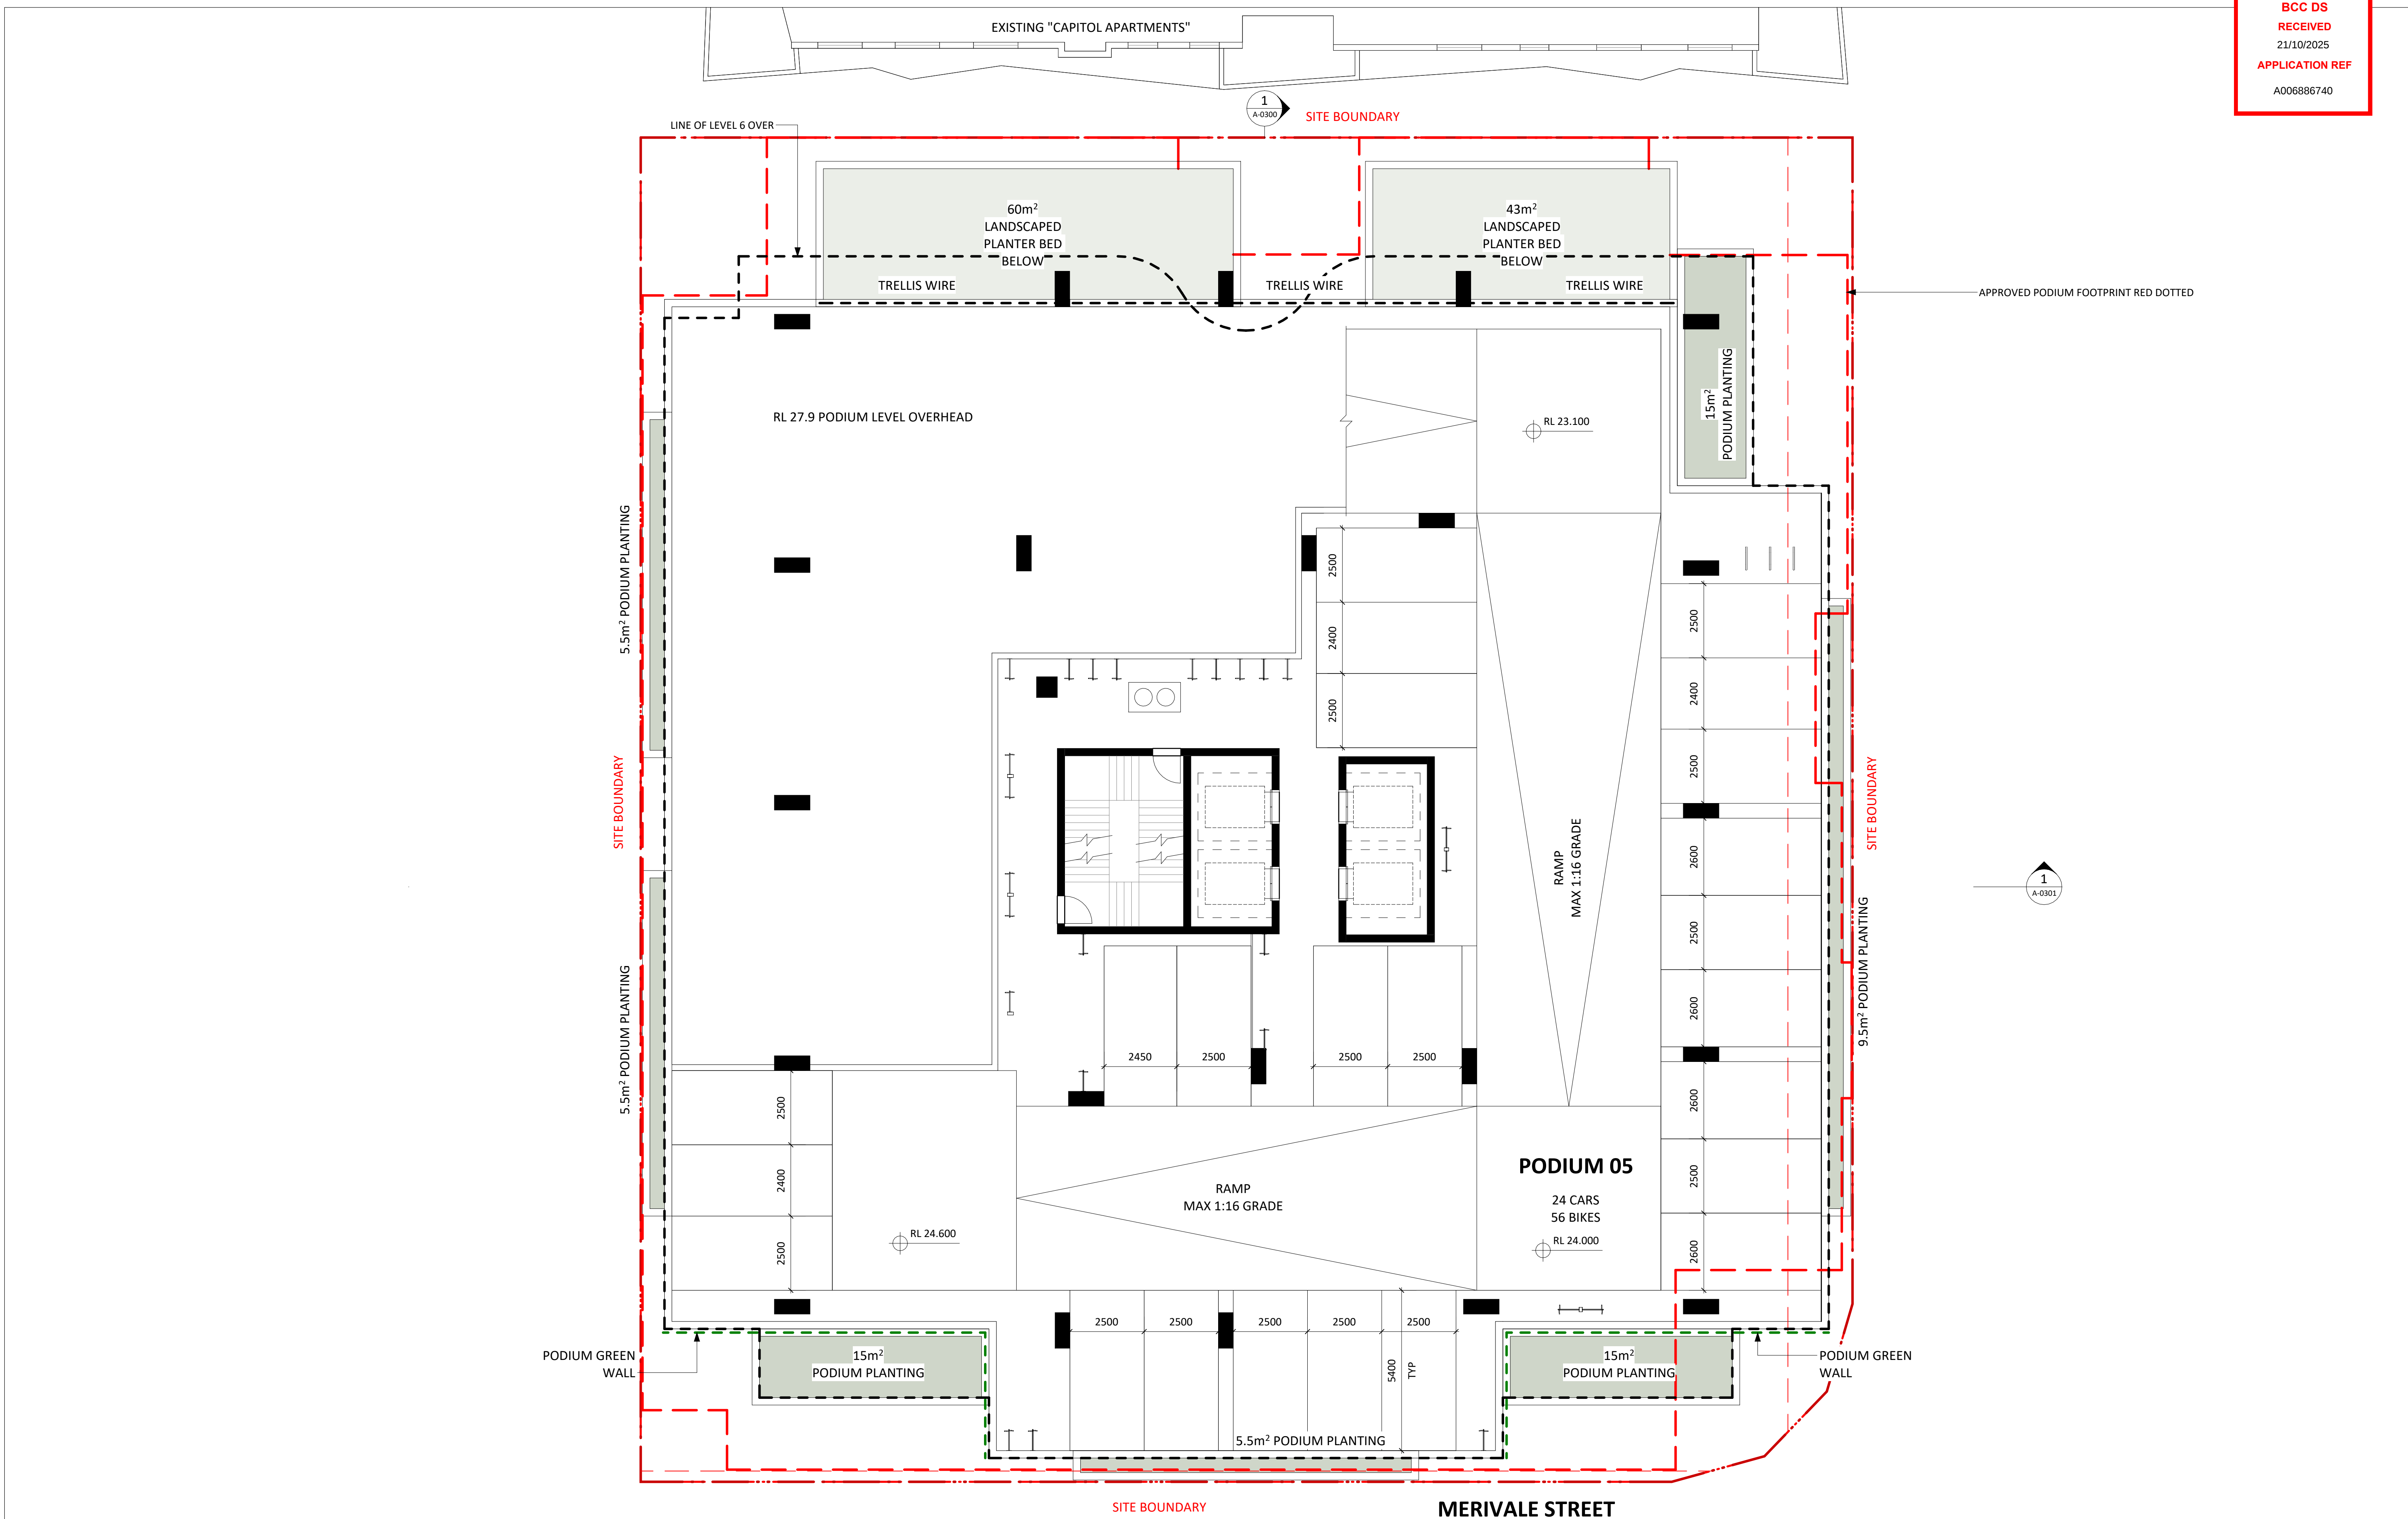
[illegible]

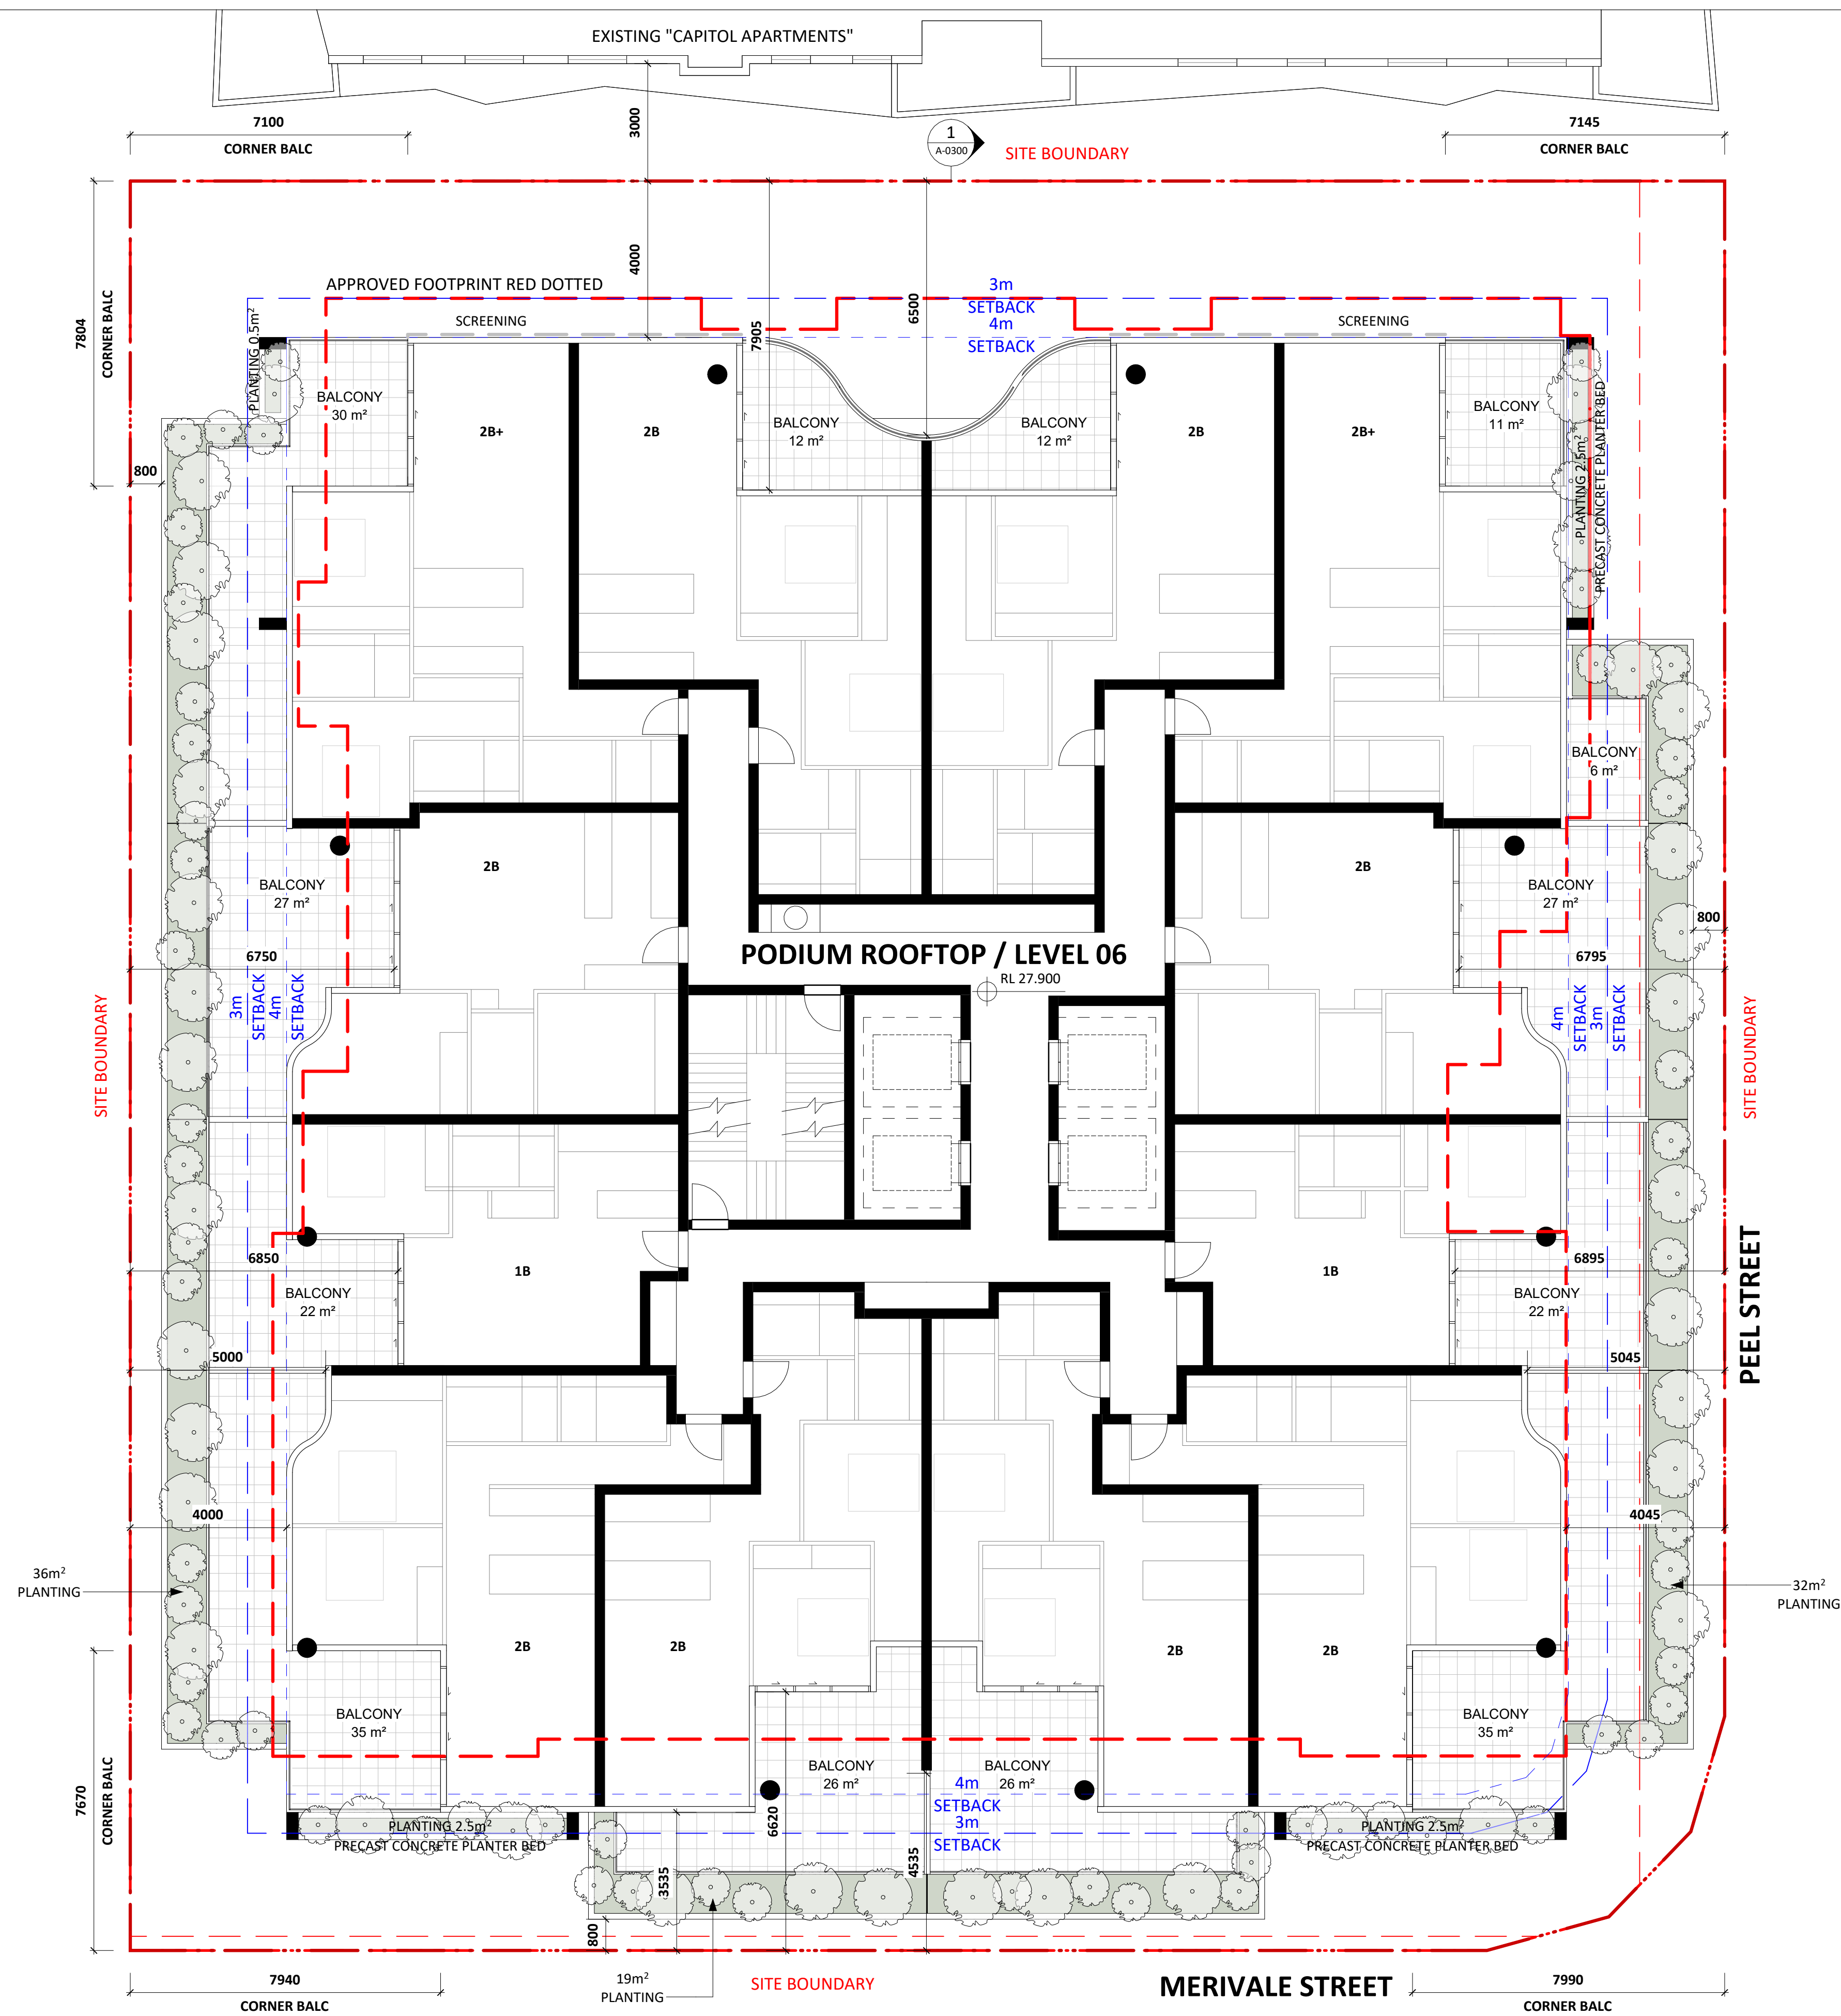


NO.		REVISION		DEVELOPMENT APPLICATION		RY	CHK	DATE	REVISION NOTES:		KEY PLAN		OTHERS		CLIENT	ARCHITECT		PROJECT		QA-STAMP		DWG TITLE		REVISION		
								07/10/2025							JD SOUTH BRISBANE		SUITE 41 & 42, LEVEL 4 81 MARLBOROUGH ST SURRY HILLS, NSW 2010 T +61 2 1300 358 718 ABN 63 131 355 696 NOMINATED ARCHITECT: KOICHI TAKADA NSW ARCHITECTS 69170 VIC ARCHITECTS 16910 QLD ARCHITECTS 5590 KOICHI@KTAKADA.COM		SUITE 25583 - 37-41 PEEL STREET 37-41 PEEL STREET, SOUTH BRISBANE QLD 4101		STATUS DEVELOPMENT APPLICATION		DWG NO. A-0106		A	
									NOTE: KOICHI TAKADA ARCHITECTS (KTA) RETAIN ALL COMMON LAW AND STATUTORY RIGHTS INCLUDING COPYRIGHT © AND INTELLECTUAL PROPERTY RIGHTS TO THIS DOCUMENT. THIS DOCUMENT MUST NOT BE EDITED, PARTIALLY EXTRACTED, REPRODUCED OR DISTRIBUTED IN ANY MANNER WITHOUT KTA EXPRESS WRITTEN CONSENT AND UNDER NO CIRCUMSTANCES SHALL THE TRANSFER OF THIS DOCUMENT BE DEEMED A SALE OR CONSTITUTE A TRANSFER OF ANY LICENCE TO USE THE DOCUMENT WITHOUT KTA KNOWLEDGE OR CONSENT. THE PDF DOCUMENT STAMPED BY KTA AS A QA CONTROLLED DOCUMENT IS THE ONLY OFFICIAL VERSION OF THIS DOCUMENT AND IS STRICTLY SUBJECT TO COPYRIGHT ©. THE CONTENT AND ACCURACY OF THE DOCUMENT IS STRICTLY LIMITED TO THAT DEPICTED IN THE QA CONTROLLED PDF. DO NOT MEASURE FROM THE ELECTRONIC OR HARD COPY VERSIONS OF THIS DOCUMENT. VERIFY ALL DIMENSIONS ON SITE BEFORE COMMENCING SHOP DRAWINGS, FABRICATION, CONSTRUCTION OR INSTALLATION.						CLOUD LEGEND				0		5 m		1:100@A1, 1:200@A3		07/10/2025	

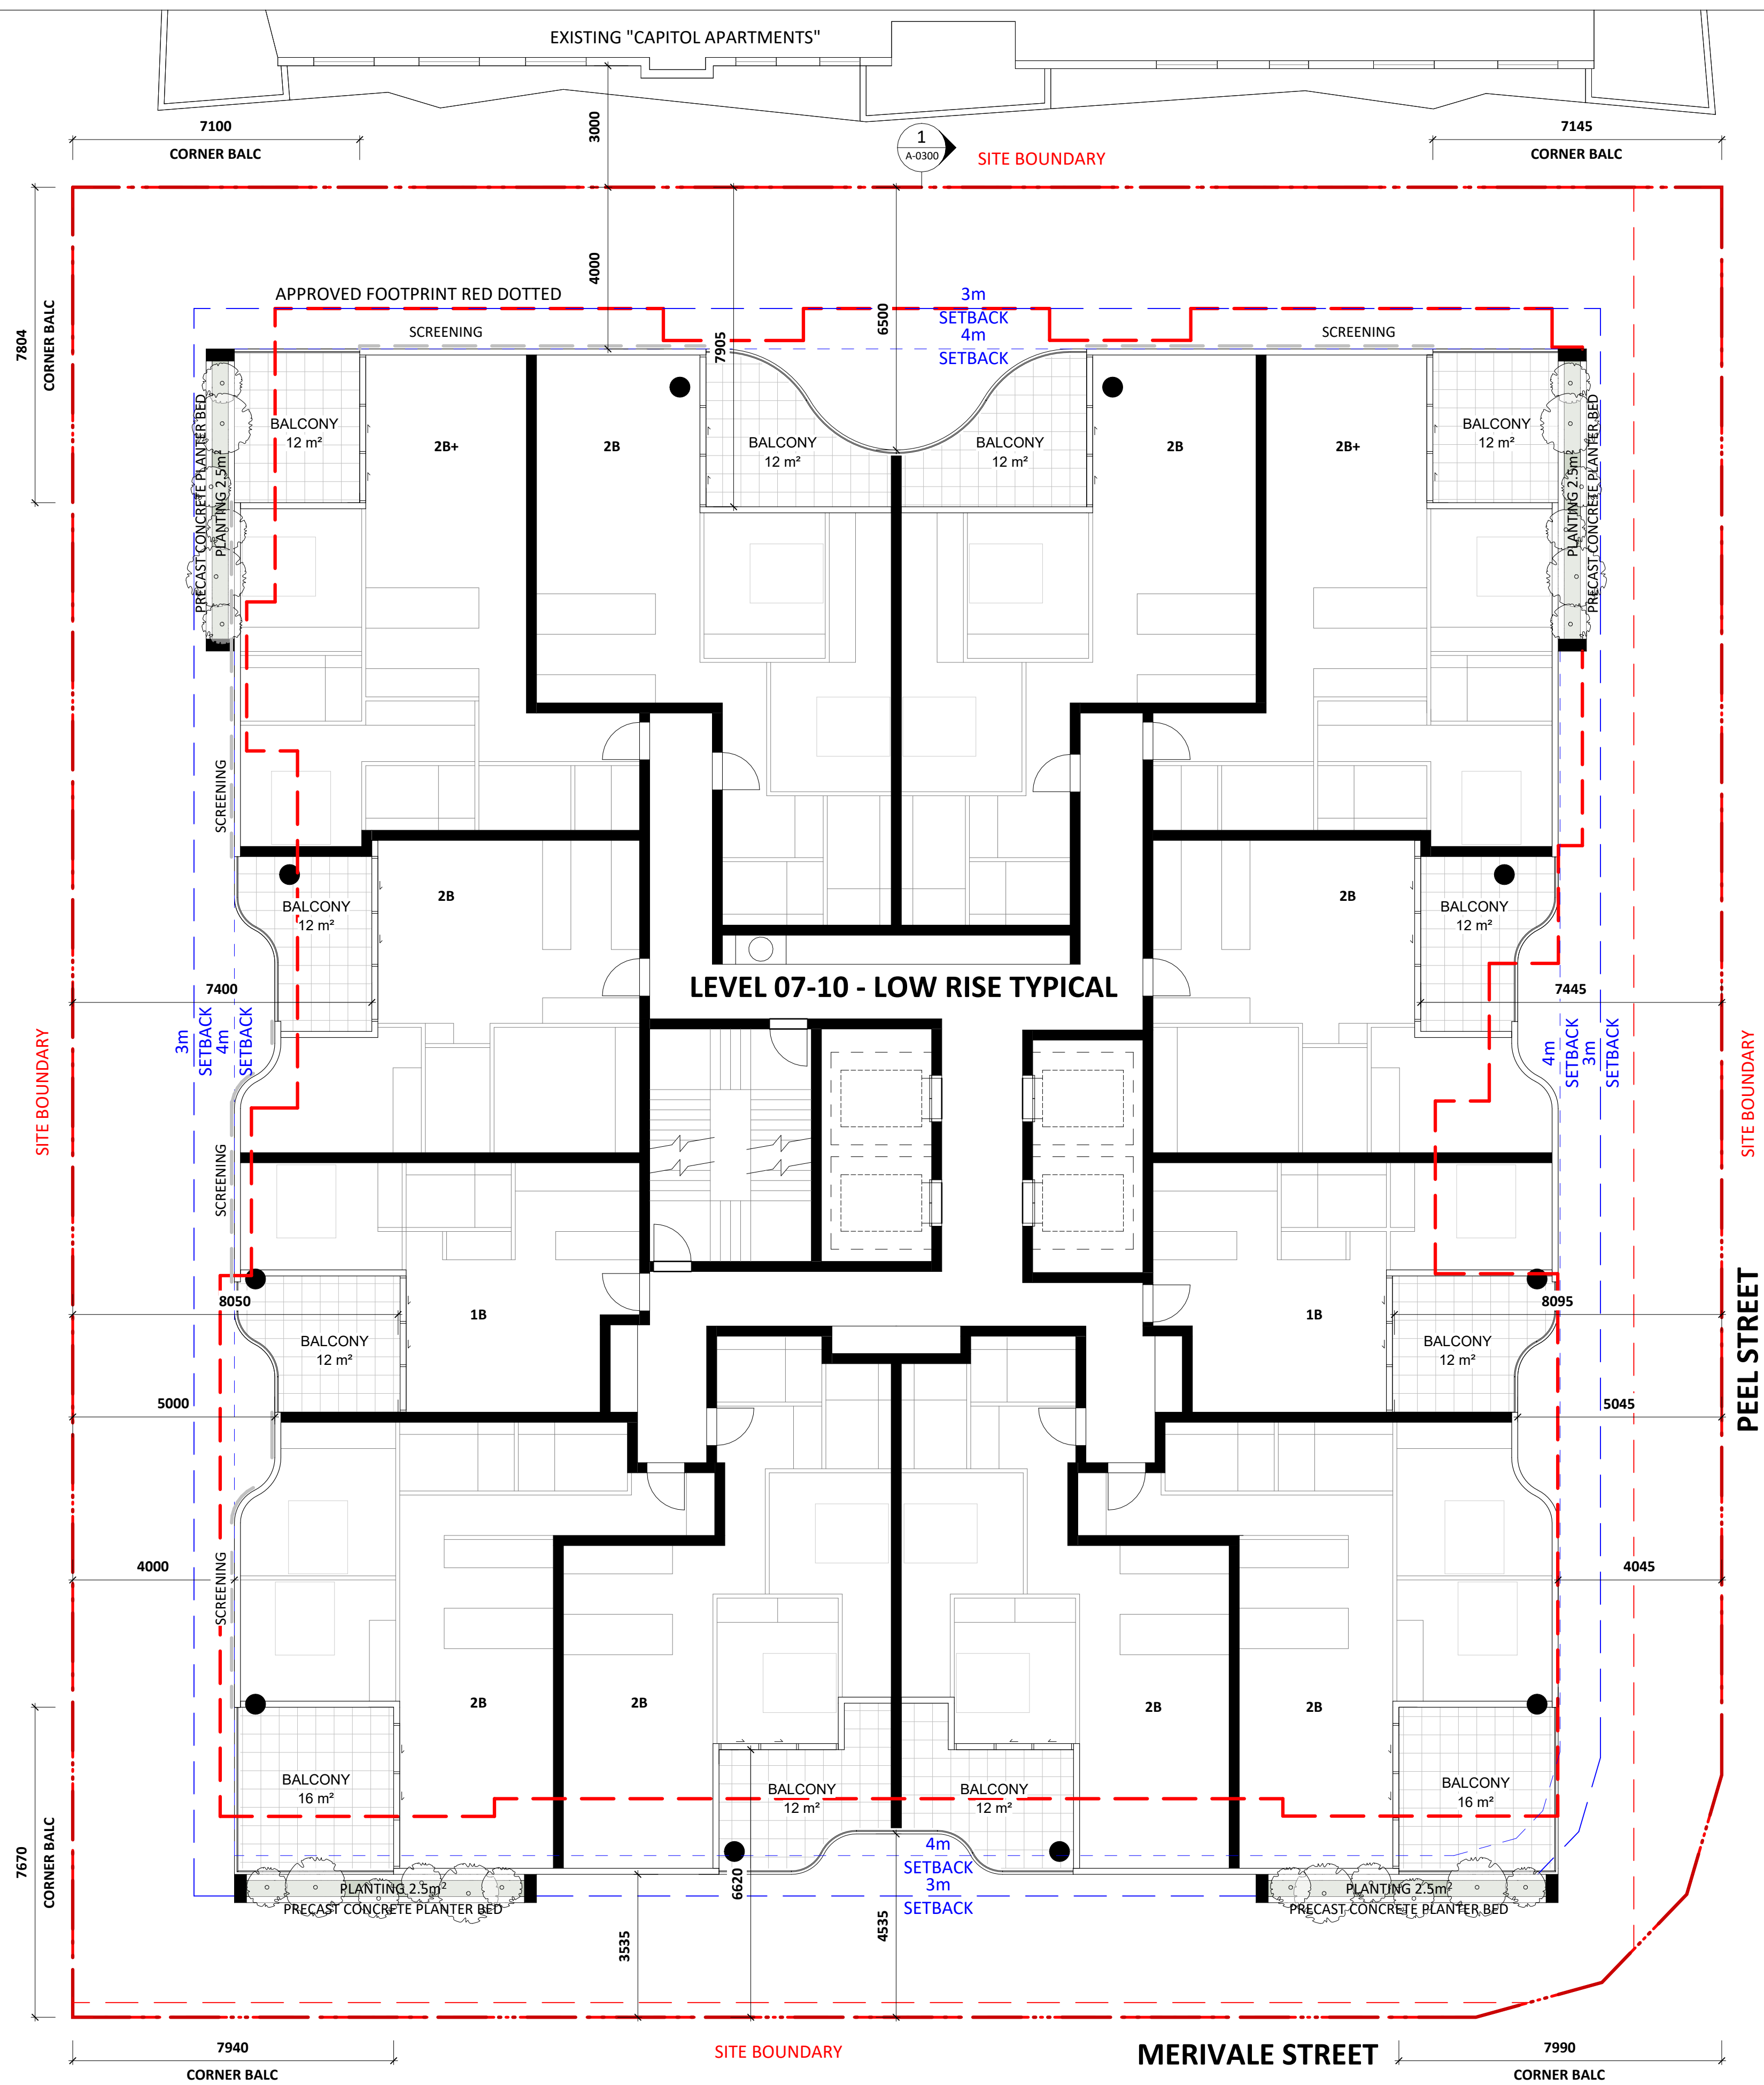


NO.			REVISION			DEVELOPMENT APPLICATION			BY	CHK	DATE	REVISION NOTES:			KEY PLAN			OTHERS			CLIENT			ARCHITECT			PROJECT			QA/STAMP			DWGS TITLE			REVISION			DATE	
											07/10/2025	NOTE: KOICHI TAKADA ARCHITECTS (KTA) RETAIN ALL COMMON LAW AND STATUTORY RIGHTS INCLUDING COPYRIGHT © AND INTELLECTUAL PROPERTY RIGHTS TO THIS DOCUMENT. THIS DOCUMENT MUST NOT BE EDITED, PARTIALLY EXTRACTED, REPRODUCED OR DISTRIBUTED IN ANY MANNER WITHOUT KTA EXPRESS WRITTEN CONSENT AND UNDER NO CIRCUMSTANCES SHALL THE TRANSFER OF THIS DOCUMENT BE DEEMED A SALE OR CONSTITUTE A TRANSFER OF ANY LICENCE TO USE THE DOCUMENT WITHOUT KTA KNOWLEDGE OR CONSENT. THE PDF DOCUMENT STAMPED BY KTA AS A 'QA CONTROLLED DOCUMENT' IS THE ONLY OFFICIAL VERSION OF THIS DOCUMENT AND IS STRICTLY SUBJECT TO COPYRIGHT ©. THE CONTENT AND ACCURACY OF THE DOCUMENT IS STRICTLY LIMITED TO THAT DEPICTED IN THE QA CONTROLLED PDF. DO NOT MEASURE FROM THE ELECTRONIC OR HARD COPY VERSIONS OF THIS DOCUMENT. VERIFY ALL DIMENSIONS ON SITE BEFORE COMMENCING SHOP DRAWINGS, FABRICATION, CONSTRUCTION OR INSTALLATION.															JD SOUTH BRISBANE SUITE 1605, L16 239 GEORGE ST, BRISBANE QLD 4000						SUITE 41 & 42, LEVEL 4 61 MARLBOROUGH ST SURRY HILLS, NSW 2010 T +61 2 1300 358 718 ABN 63 131 355 696 NOMINATED ARCHITECT: KOICHI TAKADA NSW ARCHITECTS 16910 VIC ARCHITECTS 16797 QLD ARCHITECTS 5590 KOICHI TAKADA.COM			25583 - 37-41 PEEL STREET 37-41 PEEL STREET, SOUTH BRISBANE QLD 4101			LEVEL 07-10 - LOW RISE TYPICAL			DWS NO: A-0107			A			07/10/2025	
															CLOUD LEGEND	

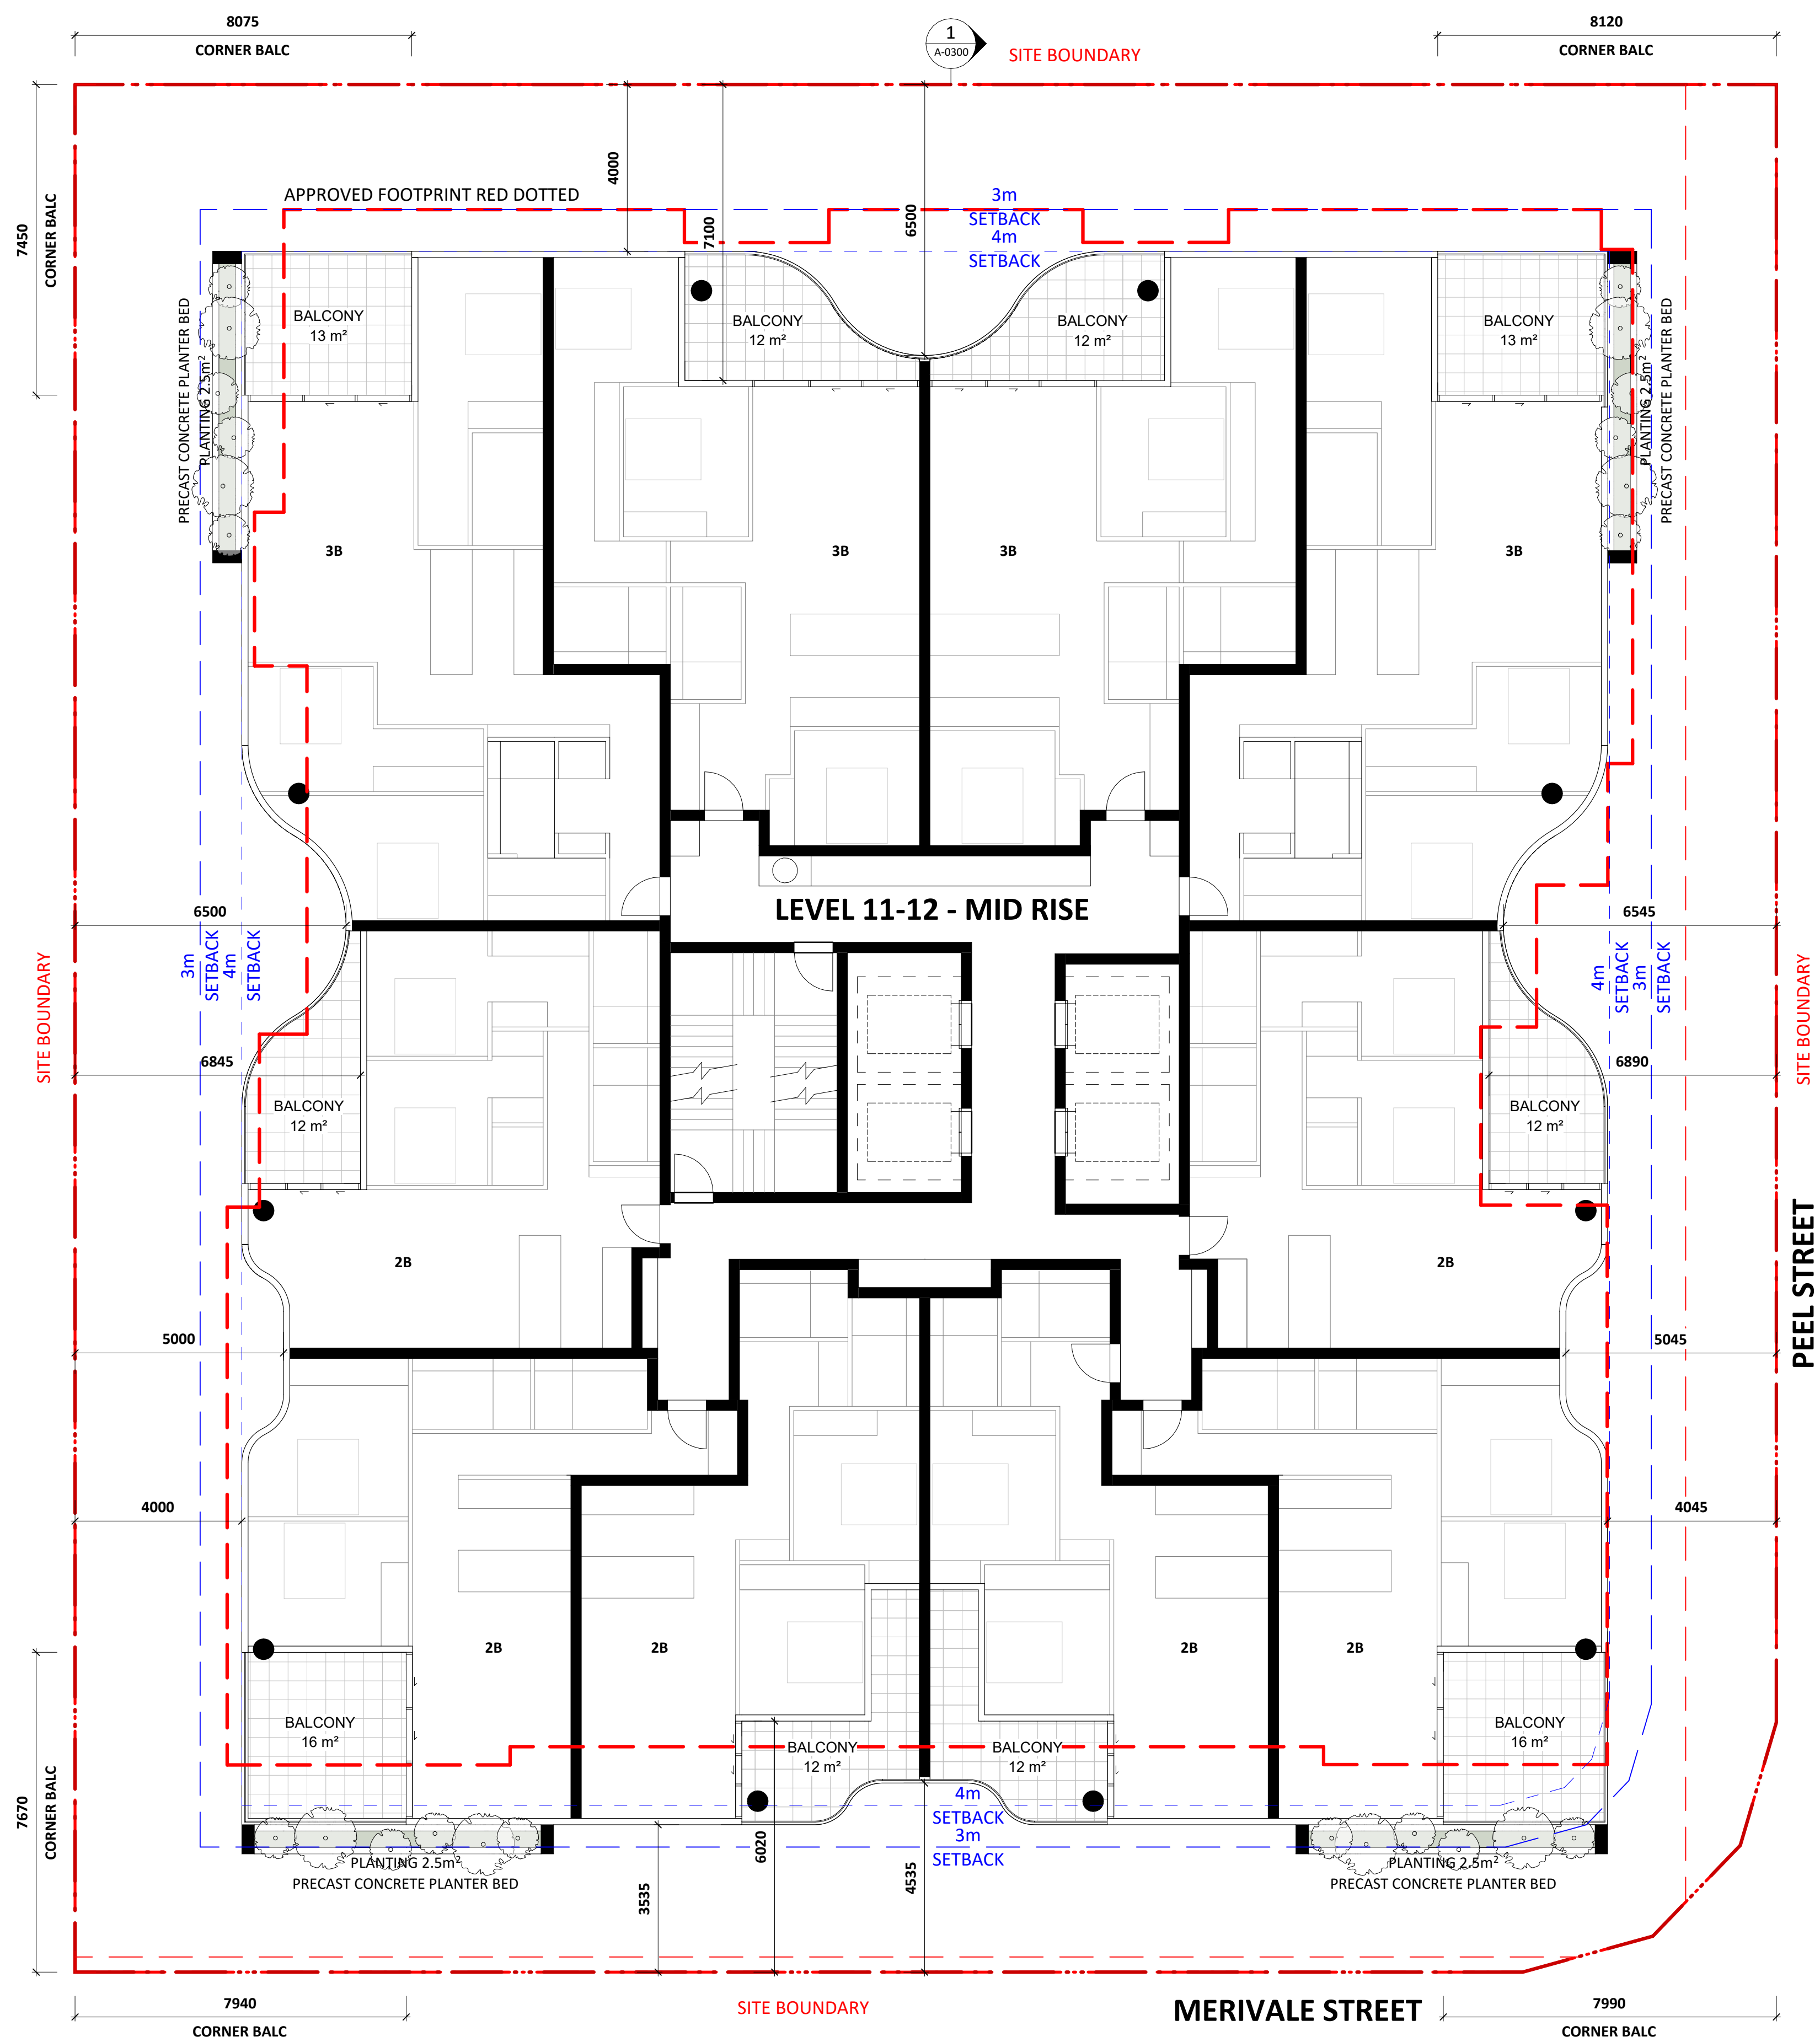


NO.	REVISION	BY	CHK	DATE	REVISION NOTES:	KEY PLAN	NOTES:	OTHERS	CLIENT	ARCHITECT	QA STAMP	PROJECT	DWG TITLE	REVISION
A	DEVELOPMENT APPLICATION			07/10/2025			NOTES: KOICHI TAKADA ARCHITECTS (KTA) RETAIN ALL COMMON LAW AND STATUTORY RIGHTS INCLUDING COPYRIGHT © AND INTELLECTUAL PROPERTY RIGHTS TO THIS DOCUMENT. THIS DOCUMENT MUST NOT BE EDITED, PARTIALLY EXTRACTED, REPRODUCED OR DISTRIBUTED IN ANY MANNER WITHOUT KTA'S EXPRESS WRITTEN CONSENT AND UNDER NO CIRCUMSTANCES SHALL THE TRANSFER OF THIS DOCUMENT BE DEEMED A SALE OR CONSTITUTE A TRANSFER OF ANY LICENCE TO USE THE DOCUMENT WITHOUT KTA'S KNOWLEDGE OR CONSENT. THE PDF DOCUMENT STAMPED BY KTA AS A 'QA CONTROLLED DOCUMENT' IS THE ONLY OFFICIAL VERSION OF THIS DOCUMENT AND IS STRICTLY SUBJECT TO COPYRIGHT. THE CONTENT AND ACCURACY OF THE DOCUMENT IS STRICTLY LIMITED TO THAT DEPICTED IN THE QA CONTROLLED PDF. DO NOT MEASURE FROM THE ELECTRONIC OR HARD COPY VERSIONS OF THIS DOCUMENT. VERIFY ALL DIMENSIONS ON SITE BEFORE COMMENCING SHOP DRAWINGS, FABRICATION, CONSTRUCTION OR INSTALLATION.		JD SOUTH BRISBANE SUITE 1605, 116 239 GEORGE ST, BRISBANE QLD 4000	SUITE 41 & 42, LEVEL 4 61 MARLBOROUGH ST SURREY HILLS, NSW 2010 T +61 2 1390 358 718 ABN 63 131 365 996 NOMINATED ARCHITECT: KOICHI TAKADA NSW ARCHITECTS 6901 VIC ARCHITECTS 18179 QLD ARCHITECTS 5590 KOICHI TAKADA, COM	25583 - 37-41 PEEL STREET 37-41 PEEL STREET, SOUTH BRISBANE QLD 4101	THIS DOCUMENT IS NOT SUITABLE OR APPROVED FOR CONSTRUCTION AT ANY TIME UNLESS KTA HAVE NOTATED THE STATUS TITLE AS FOR CONSTRUCTION WITHOUT THE PRESENCE OF THE 'IN DRAFT' OR ANY OTHER FORM OF QUALIFICATION ON THE DOCUMENT.	LEVEL 11-12 - MID RISE	
						CLOUD LEGEND REVISION ON HOLD				STATUS DEVELOPMENT APPLICATION	DWG NO. A-0111	DATE 07/10/2025		
											SCALE 1:100@A1, 1:200@A3			

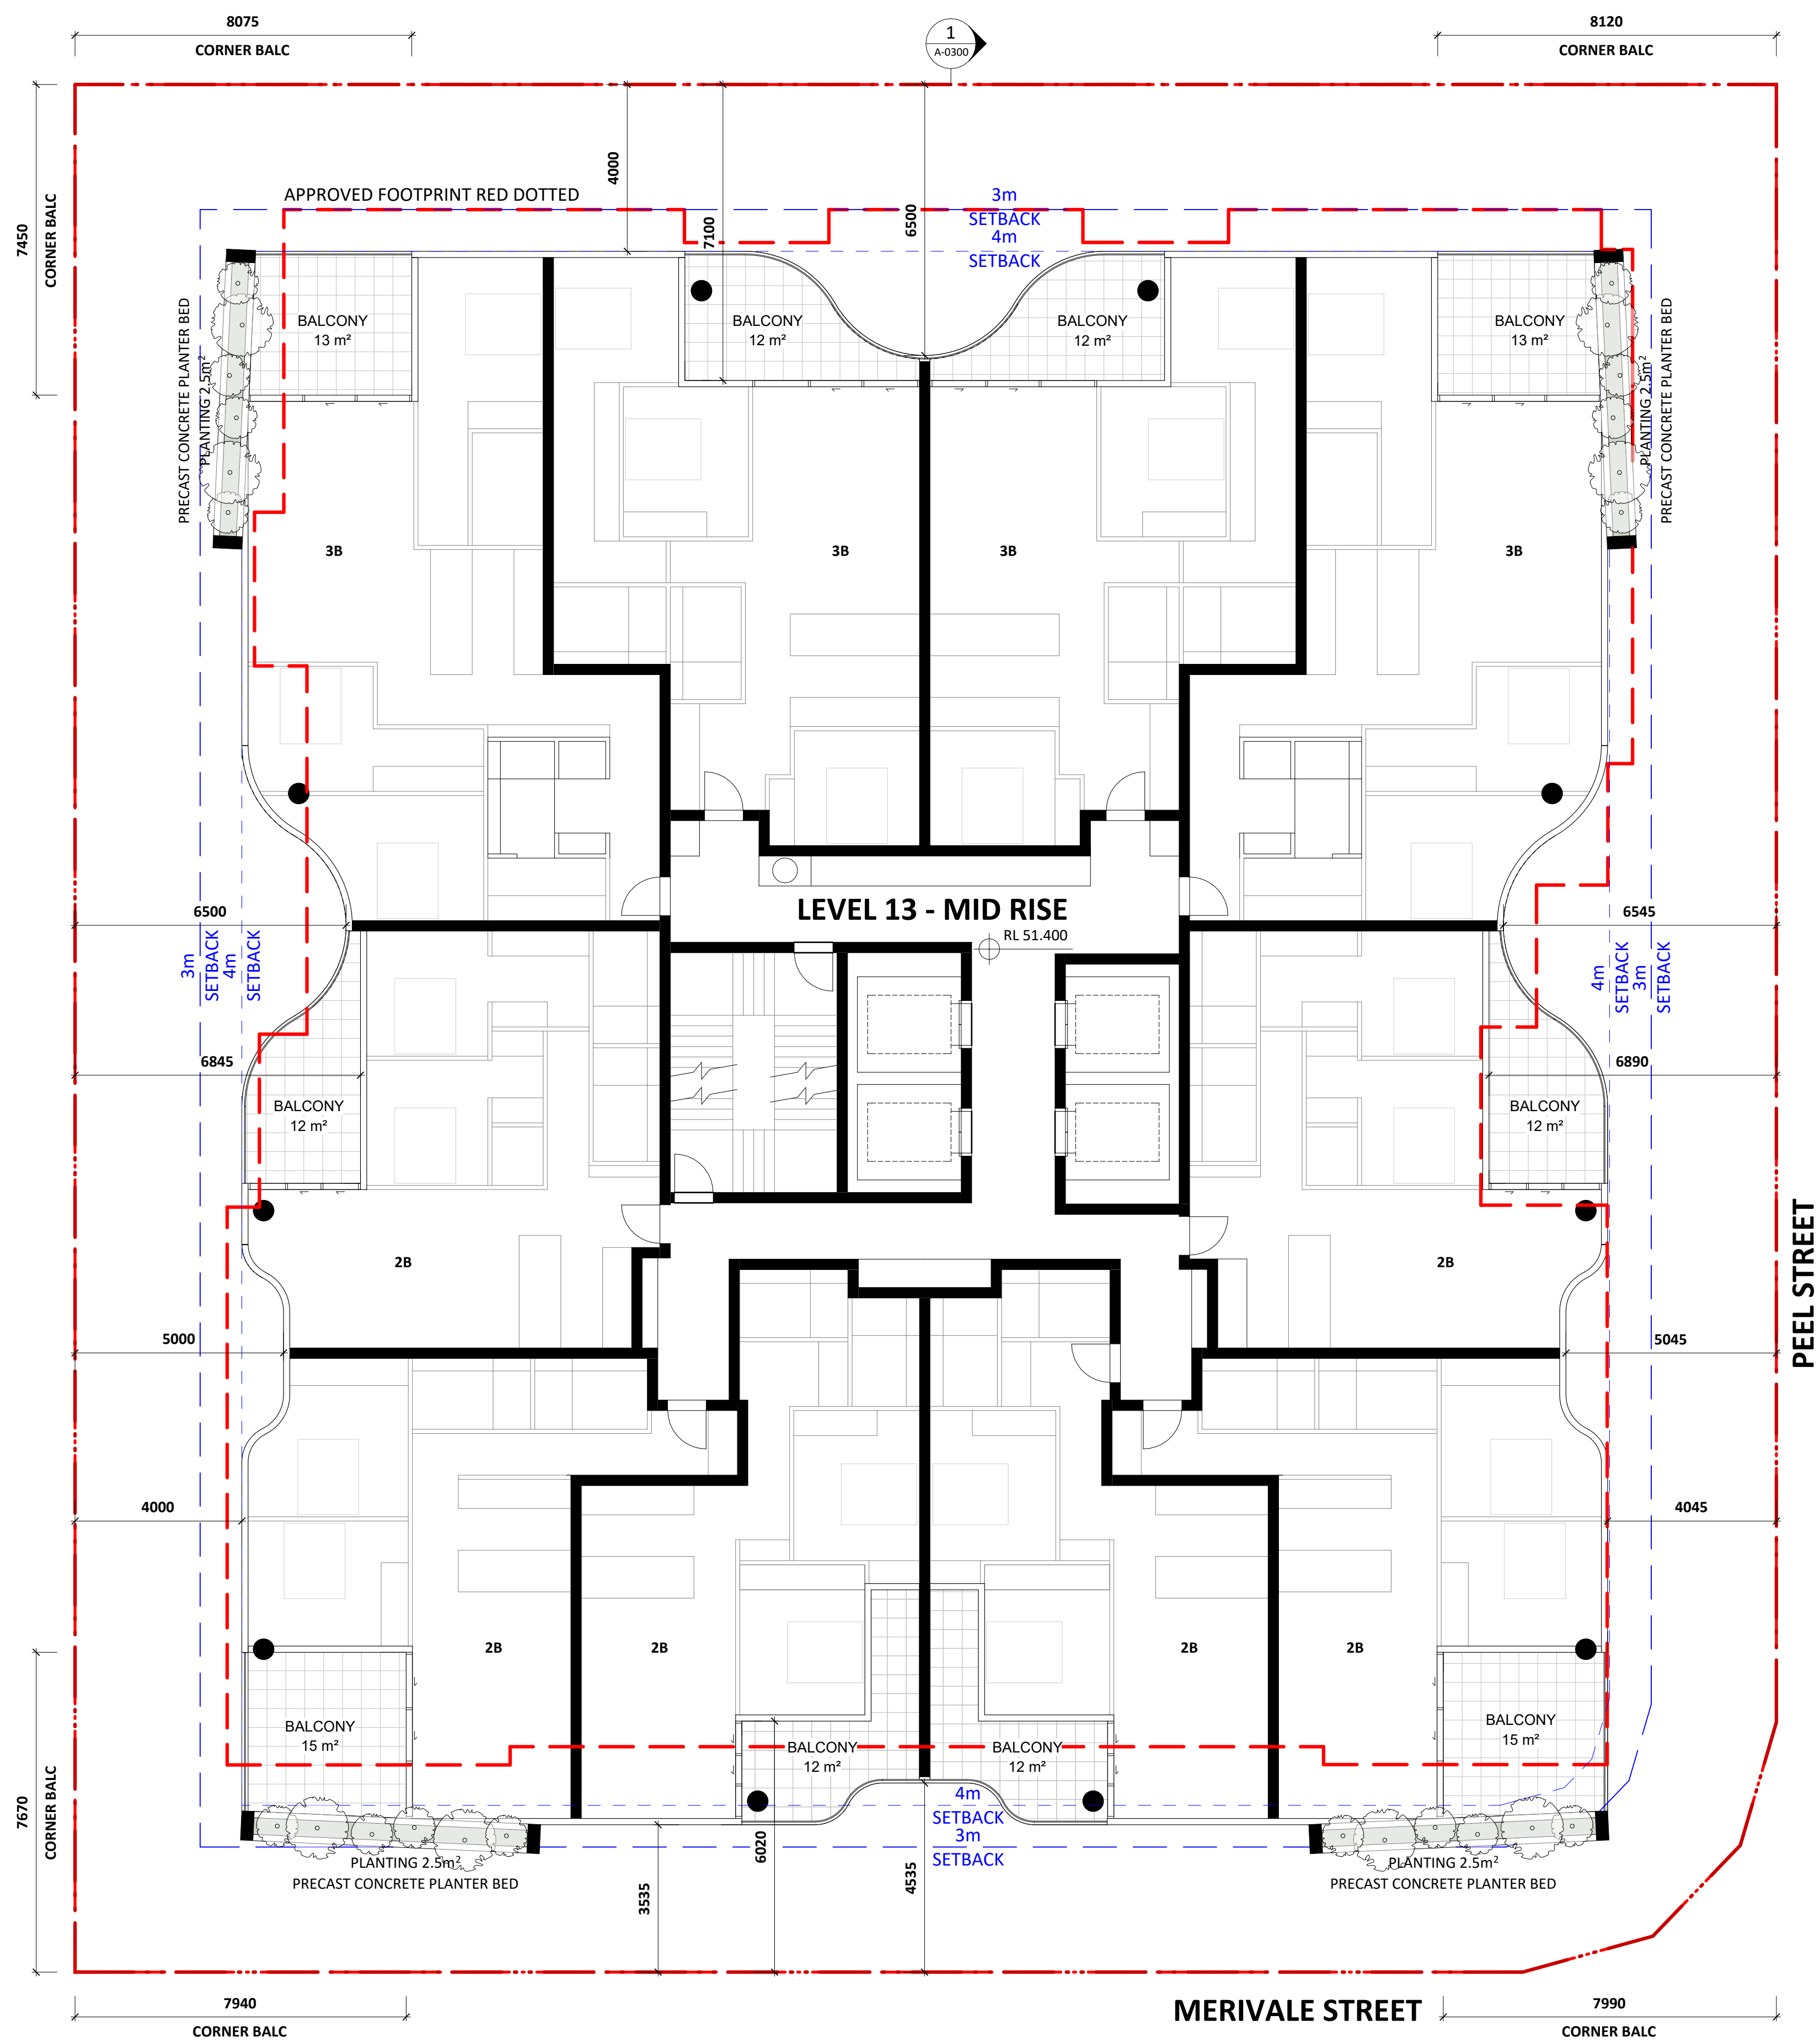


NO.	REVISION	BY	CHK	DATE	REVISION NOTES:	KEY PLAN	NOTES:	OTHERS	CUSTOMER	ARCHITECT	QA STAMP	PROJECT	DWG TITLE	REVISION	DATE
A	DEVELOPMENT APPLICATION			07/10/2025			NOTES: KOICHI TAKADA ARCHITECTS KTA/PRT/AN ALL COMMON LAW AND STATUTORY RIGHTS INCLUDING COPYRIGHT © AND INTELLECTUAL PROPERTY RIGHTS TO THIS DOCUMENT. THIS DOCUMENT MUST NOT BE EDITED, PARTIALLY EXTRACTED, REPRODUCED OR DISTRIBUTED IN ANY MANNER WITHOUT KTA'S EXPRESS WRITTEN CONSENT AND UNDER NO CIRCUMSTANCES SHALL THE TRANSFER OF THIS DOCUMENT BE DEEMED A SALE OR CONSTITUTE A TRANSFER OF ANY LICENCE TO USE THE DOCUMENT WITHOUT KTA'S KNOWLEDGE OR CONSENT. THE PDF DOCUMENT STAMPED BY KTA AS A 'QA CONTROLLED DOCUMENT' IS THE ONLY OFFICIAL VERSION OF THIS DOCUMENT AND IS STRICTLY SUBJECT TO COPYRIGHT ©. THE CONTENT AND ACCURACY OF THE DOCUMENT IS STRICTLY LIMITED TO THAT DEPICTED IN THE QA CONTROLLED PDF. DO NOT MEASURE FROM THE ELECTRONIC OR HARD COPY VERSIONS OF THIS DOCUMENT. VERIFY ALL DIMENSIONS ON SITE BEFORE COMMENCING SHOP DRAWINGS, FABRICATION, CONSTRUCTION OR INSTALLATION.		JD SOUTH BRISBANE SUITE 1605, L16 239 GEORGE ST, BRISBANE QLD 4000	SUITE 41 & 42, LEVEL 4 61 MARLBOROUGH ST SURRY HILLS, NSW 2010 T +61 2 300 358 718 ABN 65 131 385 998 NOMINATED ARCHITECT: KOICHI TAKADA NSW ARCHITECTS 6901 VIC ARCHITECTS 16179 QLD ARCHITECTS 5590 KOICHI TAKADA.COM	25583 - 37-41 PEEL STREET 37-41 PEEL STREET, SOUTH BRISBANE QLD 4101 DEVELOPMENT APPLICATION	DWG TITLE LEVEL 13 - MID RISE DWG NO. A-0113 SCALE 1:100@A1, 1:200@A3	REVISION A DATE 07/10/2025		
						CLOUD LEGEND  REVISION  ON HOLD									

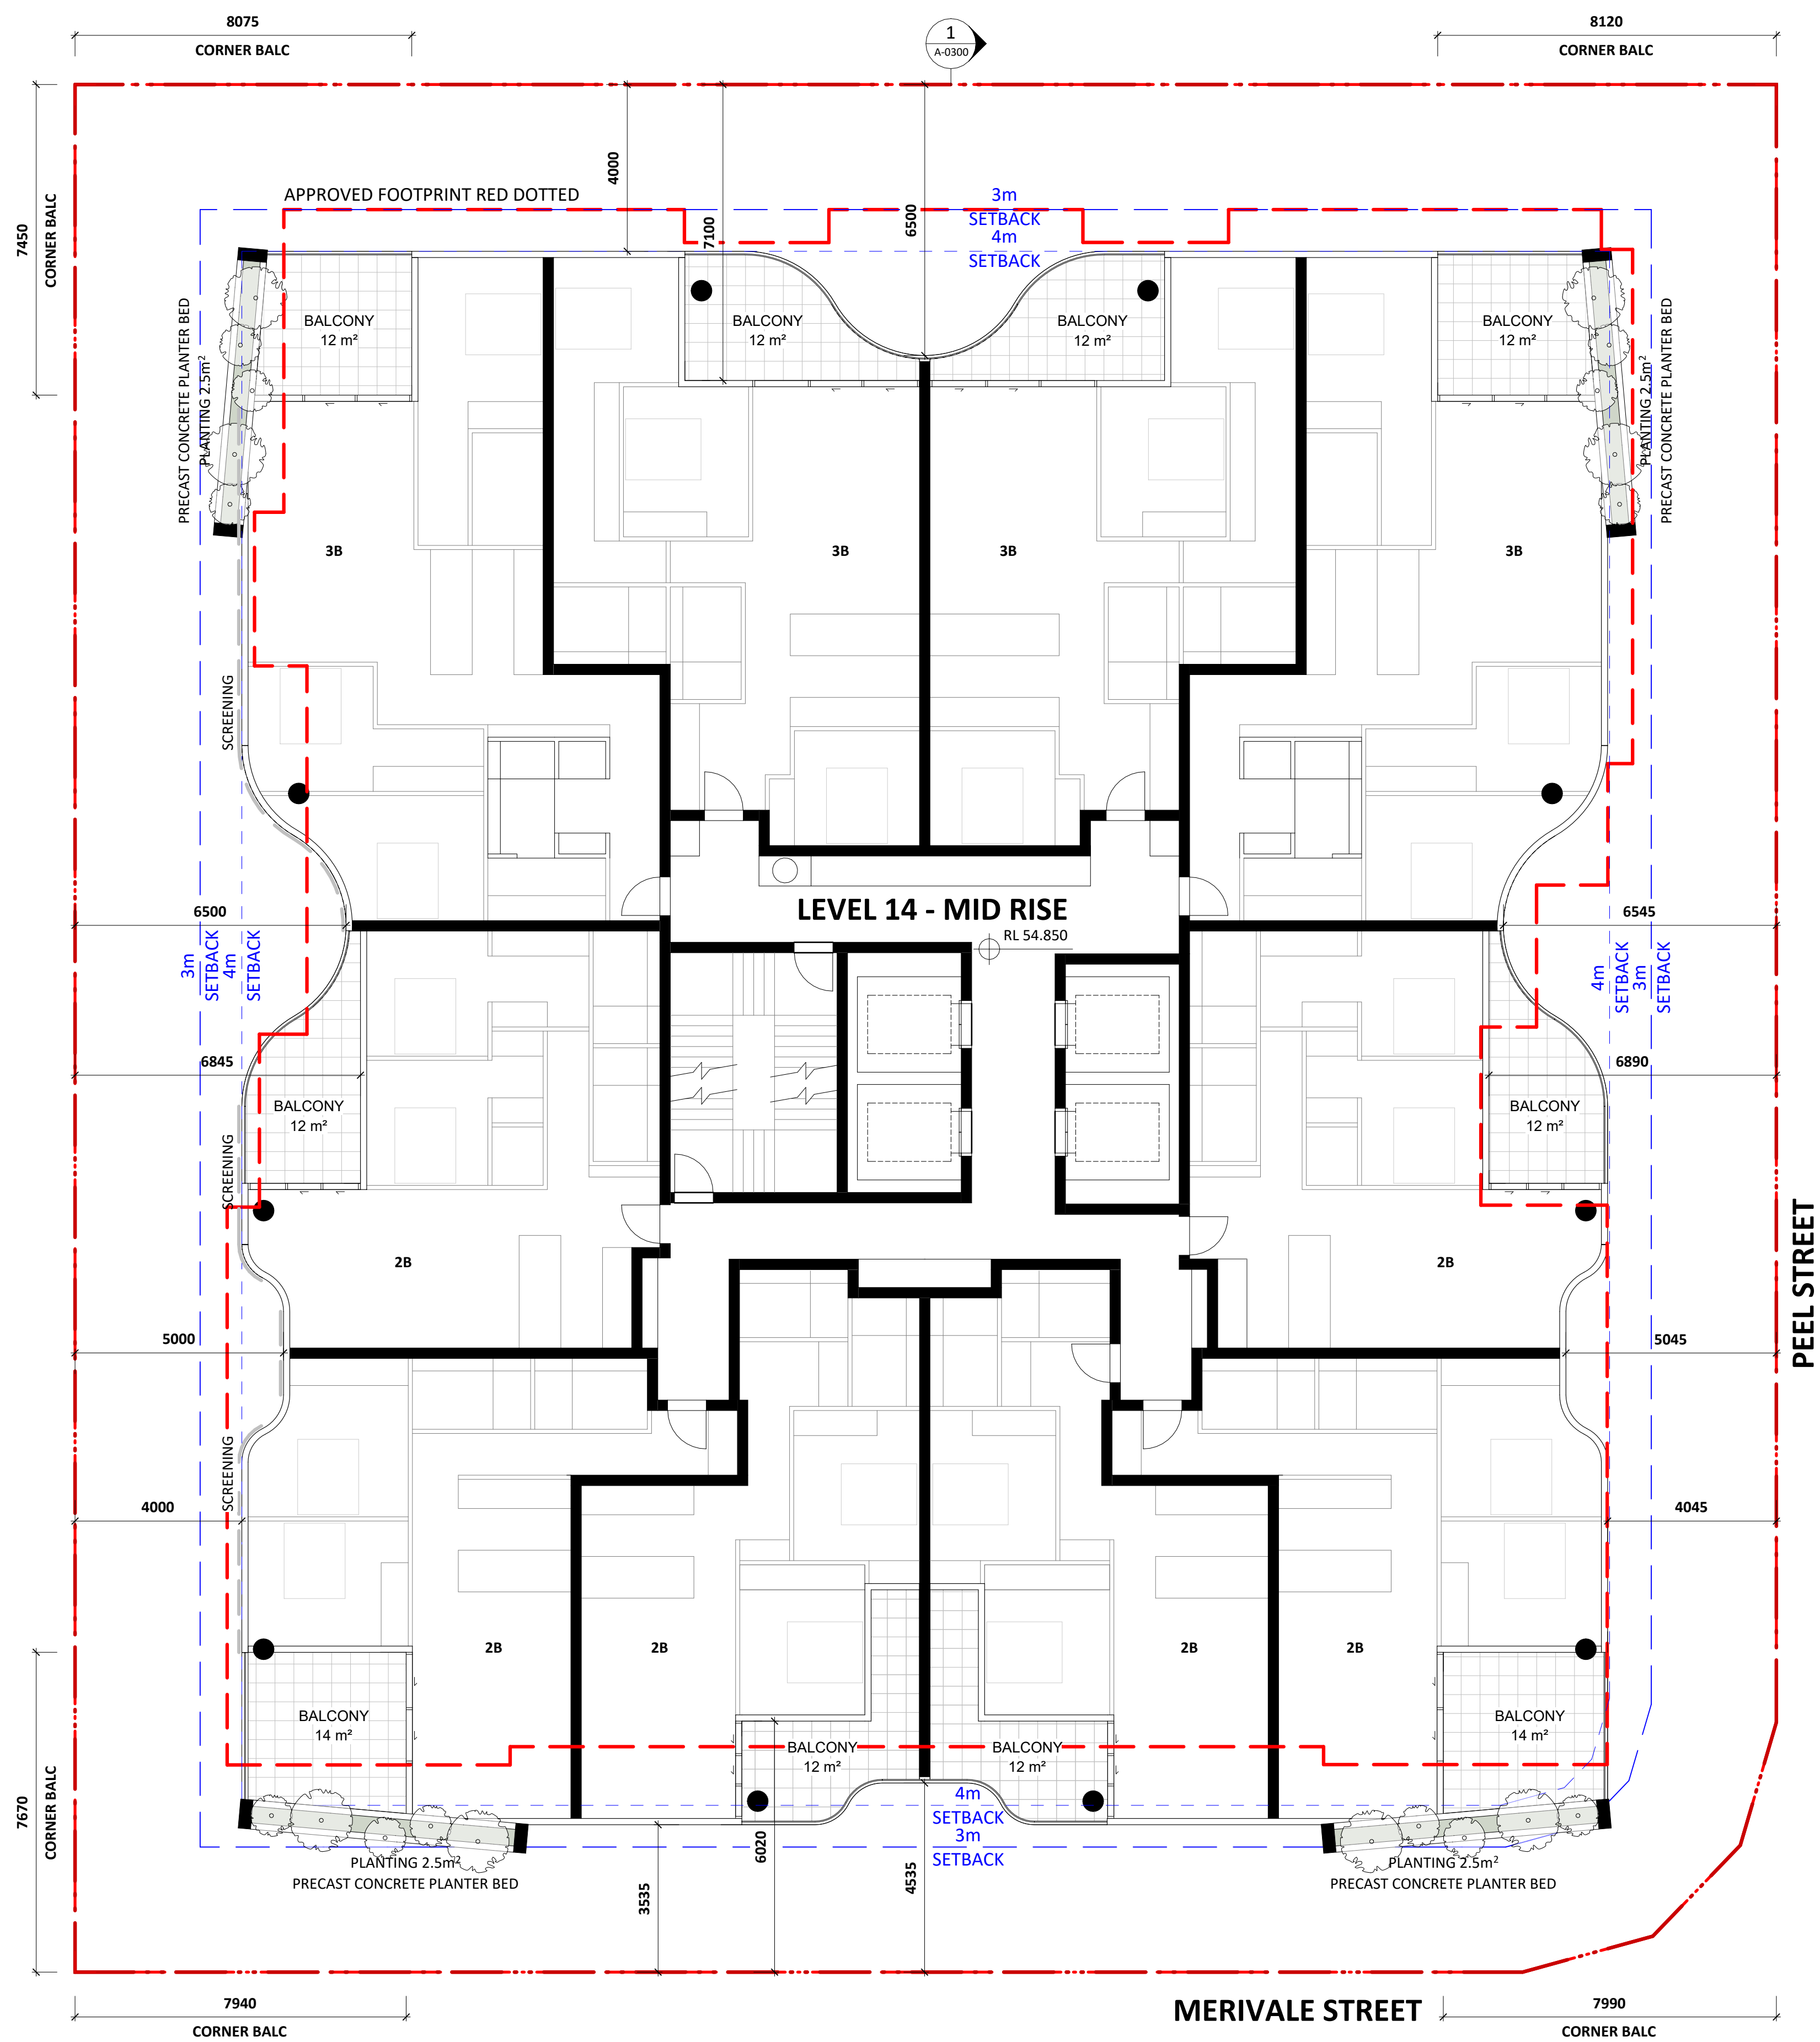


NO.	REVISION	BY	CHK	DATE	REVISION NOTES:	KEY PLAN	NOTES:	OTHERS	CUSTOMER	ARCHITECT	QA STAMP	PROJECT	DWG TITLE	REVISION
A	DEVELOPMENT APPLICATION			07/10/2025			NOTES: KOICHI TAKADA ARCHITECTS (KTA) RETAIN ALL COMMON LAW AND STATUTORY RIGHTS INCLUDING COPYRIGHT © AND INTELLECTUAL PROPERTY RIGHTS TO THIS DOCUMENT. THIS DOCUMENT MUST NOT BE EDITED, PARTIALLY EXTRACTED, REPRODUCED OR DISTRIBUTED IN ANY MANNER WITHOUT KTA'S EXPRESS WRITTEN CONSENT AND UNDER NO CIRCUMSTANCES SHALL THE TRANSFER OF THIS DOCUMENT BE DEEMED A SALE OR CONSTITUTE A TRANSFER OF ANY LICENCE TO USE THE DOCUMENT WITHOUT KTA'S KNOWLEDGE OR CONSENT. THE PDF DOCUMENT STAMPED BY KTA AS A 'QA CONTROLLED DOCUMENT' IS THE ONLY OFFICIAL VERSION OF THIS DOCUMENT AND IS STRICTLY SUBJECT TO COPYRIGHT. THE CONTENT AND ACCURACY OF THE DOCUMENT IS STRICTLY LIMITED TO THAT DEPICTED IN THE QA CONTROLLED PDF. DO NOT MEASURE FROM THE ELECTRONIC OR HARD COPY VERSIONS OF THIS DOCUMENT. VERIFY ALL DIMENSIONS ON SITE BEFORE COMMENCING SHOP DRAWINGS, FABRICATION, CONSTRUCTION OR INSTALLATION.		JD SOUTH BRISBANE	SUITE 41 & 42, LEVEL 4 61 MARLBOROUGH ST SURRY HILLS, NSW 2010 T +61 2 1390 358 718 ABN 63 131 365 996 NOMINATED ARCHITECT: KOICHI TAKADA NSW ARCHITECTS 6901 VIC ARCHITECTS 18179 QLD ARCHITECTS 5590 KOICHI TAKADA, COM	25583 - 37-41 PEEL STREET 37-41 PEEL STREET, SOUTH BRISBANE QLD 4101	LEVEL 14 - MID RISE		
						CLOUD LEGEND						STATUS	DWG NO.	DATE
						REVISION ON HOLD						DEVELOPMENT APPLICATION	A-0114	07/10/2025
											THIS DOCUMENT IS NOT SUITABLE OR APPROVED FOR CONSTRUCTION AT ANY TIME UNLESS KTA HAVE NOTATED THE STATUS TITLE AS FOR CONSTRUCTION WITHOUT THE PRESENCE OF THE STAMP OR ANY OTHER FORM OF QUALIFICATION ON THE DOCUMENT.	0 5 m	SCALE	1:100@A1, 1:200@A3

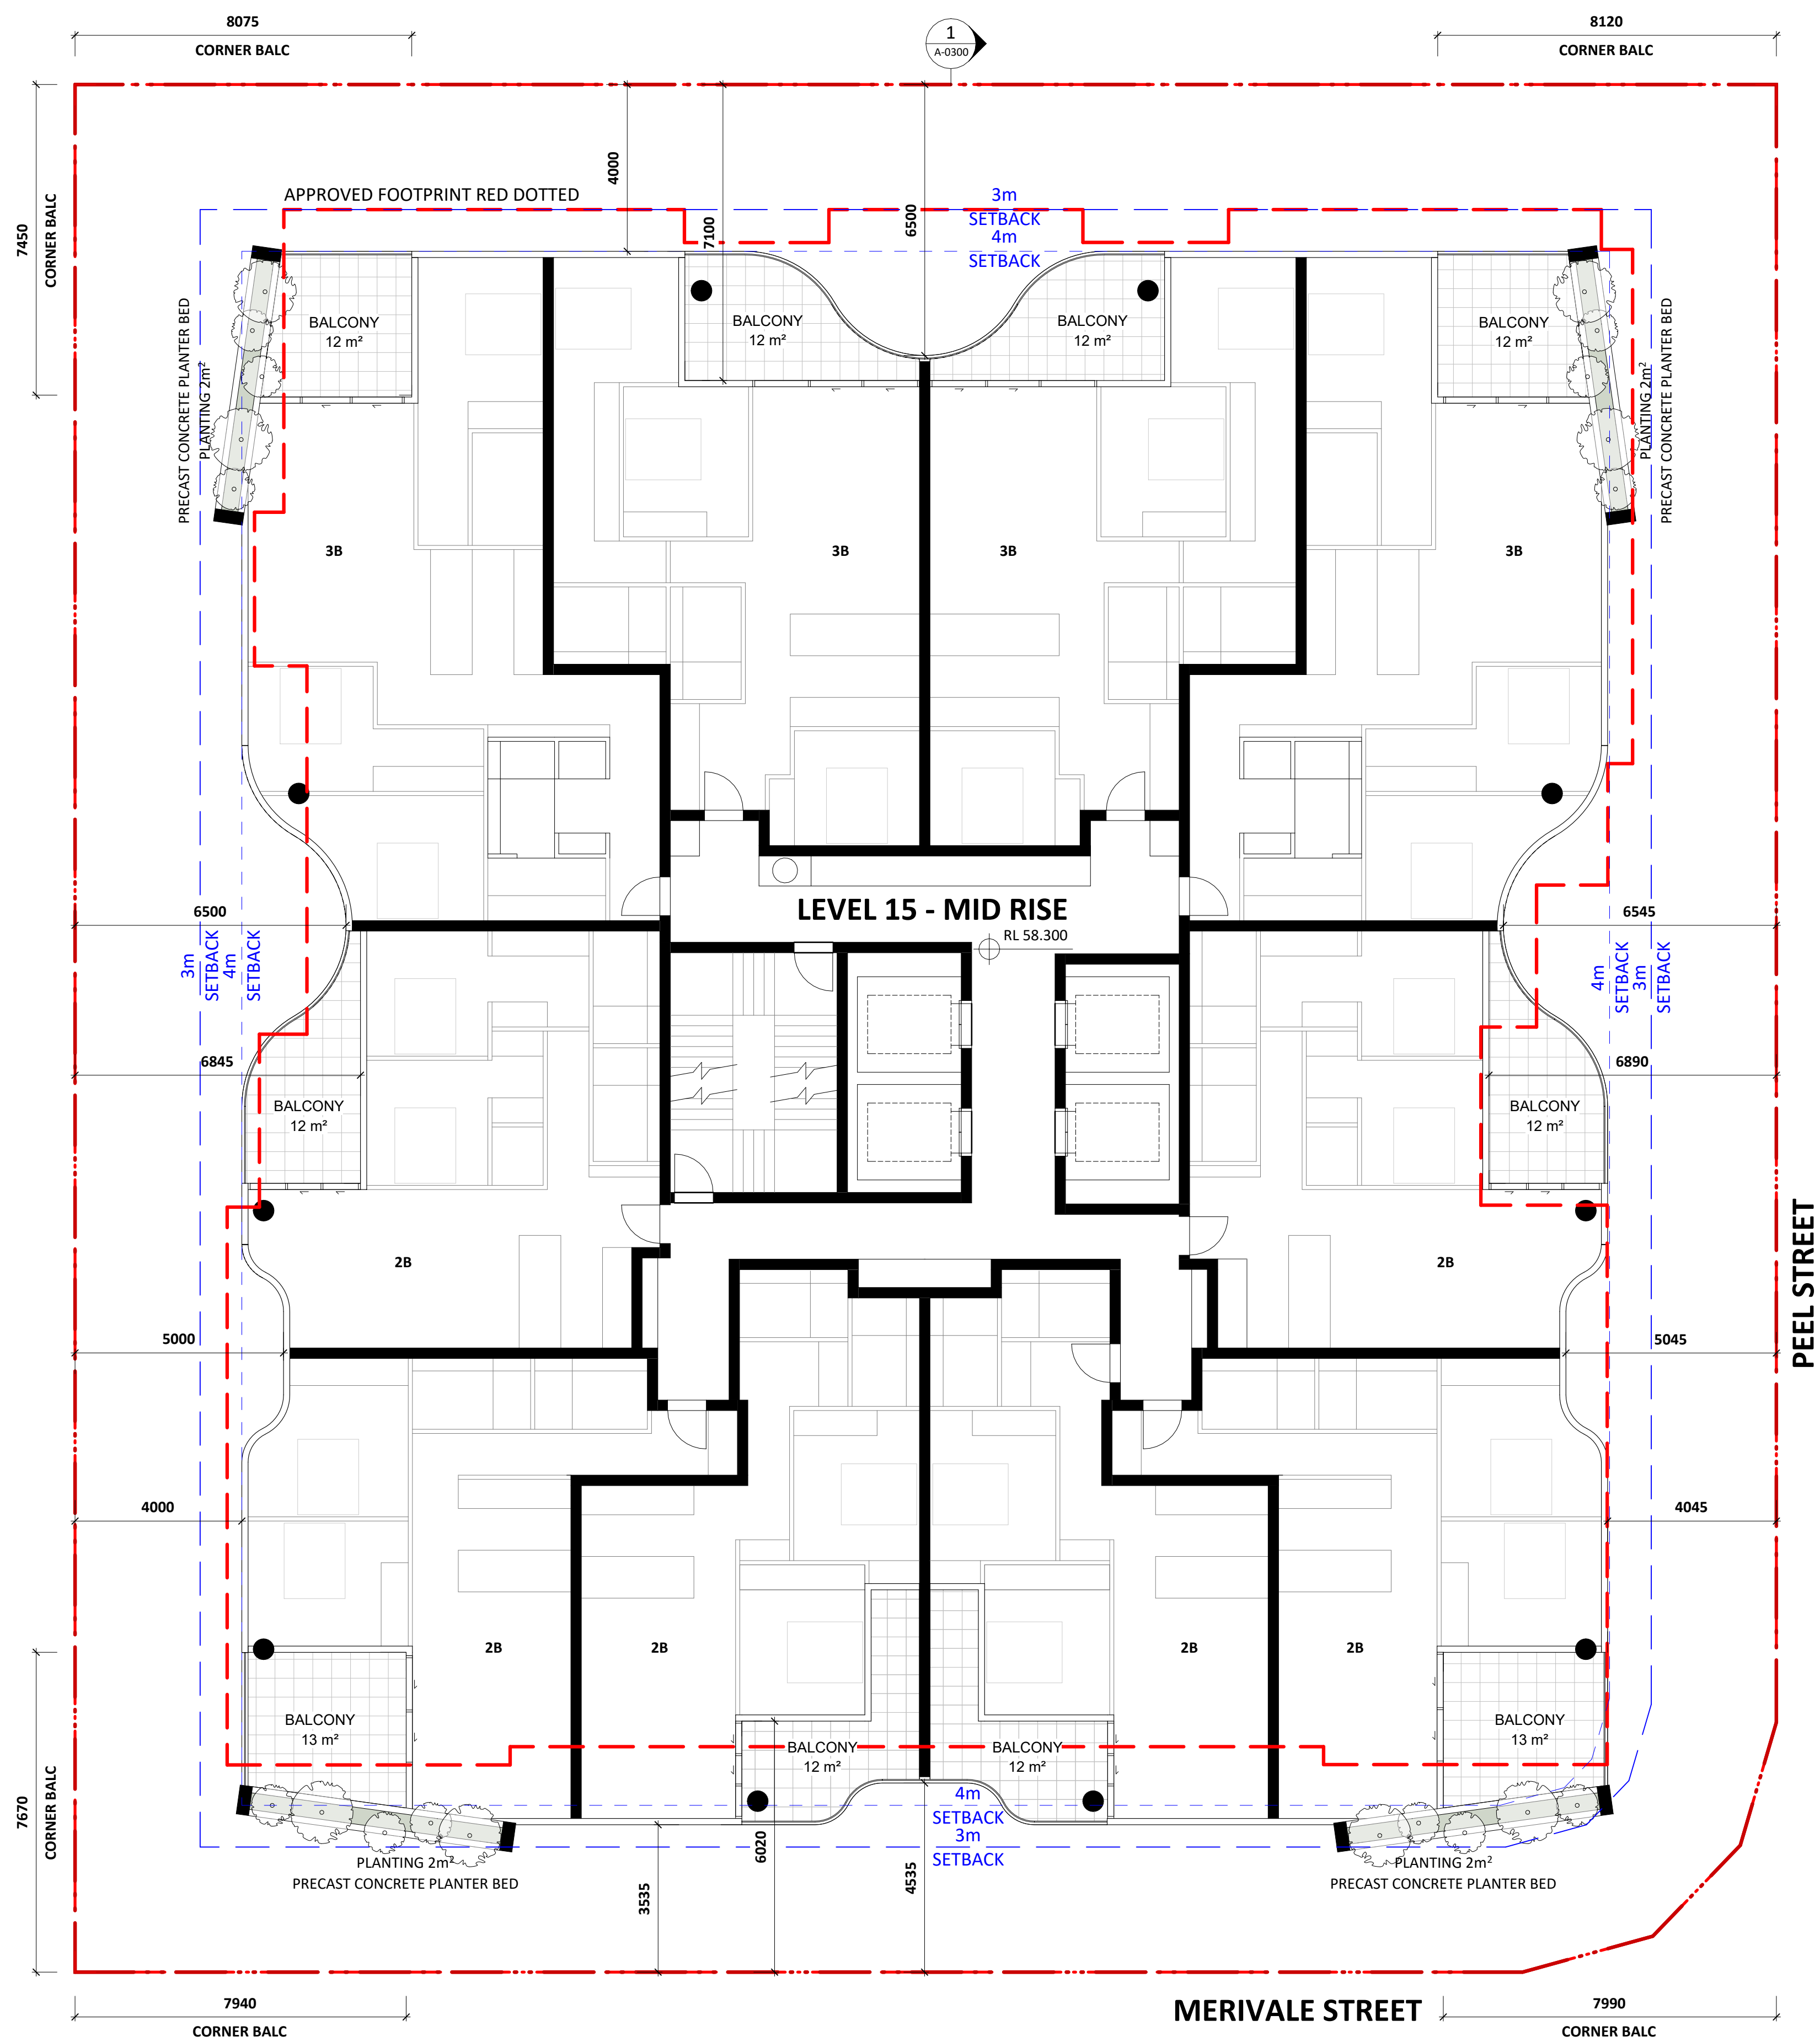


NO.		REVISION		BY	CHK	DATE	REVISION NOTES:		KEY PLAN		NOTES:		OTHERS		CLIENT		ARCHITECT		QA STAMP		PROJECT		DWG TITLE		REVISION		DATE											
A		DEVELOPMENT APPLICATION		07/10/2025							NOTES: KOICHI TAKADA ARCHITECTS KTA/PRT/AN ALL COMMON LAW AND STATUTORY RIGHTS INCLUDING COPYRIGHT © AND INTELLECTUAL PROPERTY RIGHTS TO THIS DOCUMENT. THIS DOCUMENT MUST NOT BE EDITED, PARTIALLY EXTRACTED, REPRODUCED OR DISTRIBUTED IN ANY MANNER WITHOUT KTA'S EXPRESS WRITTEN CONSENT AND UNDER NO CIRCUMSTANCES SHALL THE TRANSFER OF THIS DOCUMENT BE DEEMED A SALE OR CONSTITUTE A TRANSFER OF ANY LICENCE TO USE THE DOCUMENT WITHOUT KTA'S KNOWLEDGE OR CONSENT. THE PDF DOCUMENT STAMPED BY KTA AS A 'QA CONTROLLED DOCUMENT' IS THE ONLY OFFICIAL VERSION OF THIS DOCUMENT AND IS STRICTLY SUBJECT TO COPYRIGHT ©. THE CONTENT AND ACCURACY OF THE DOCUMENT IS STRICTLY LIMITED TO THAT DEPICTED IN THE QA CONTROLLED PDF. DO NOT MEASURE FROM THE ELECTRONIC OR HARD COPY VERSIONS OF THIS DOCUMENT. VERIFY ALL DIMENSIONS ON SITE BEFORE COMMENCING SHOP DRAWINGS, FABRICATION, CONSTRUCTION OR INSTALLATION.				JD SOUTH BRISBANE		SUITE 1605, L16 239 GEORGE ST, BRISBANE QLD 4000		SUITE 41 & 42, LEVEL 4 61 MARLBOROUGH ST SURRY HILLS, NSW 2010 T +61 2 300 358 718 ABN 65 131 365 996 NOMINATED ARCHITECT: KOICHI TAKADA NSW ARCHITECTS 6901 VIC ARCHITECTS 16179 QLD ARCHITECTS 5590 KOICHI TAKADA.COM		0		5 m		SCALE		1:100@A1, 1:200@A3		25583 - 37-41 PEEL STREET		37-41 PEEL STREET, SOUTH BRISBANE QLD 4101		DEVELOPMENT APPLICATION		A-0115		07/10/2025	

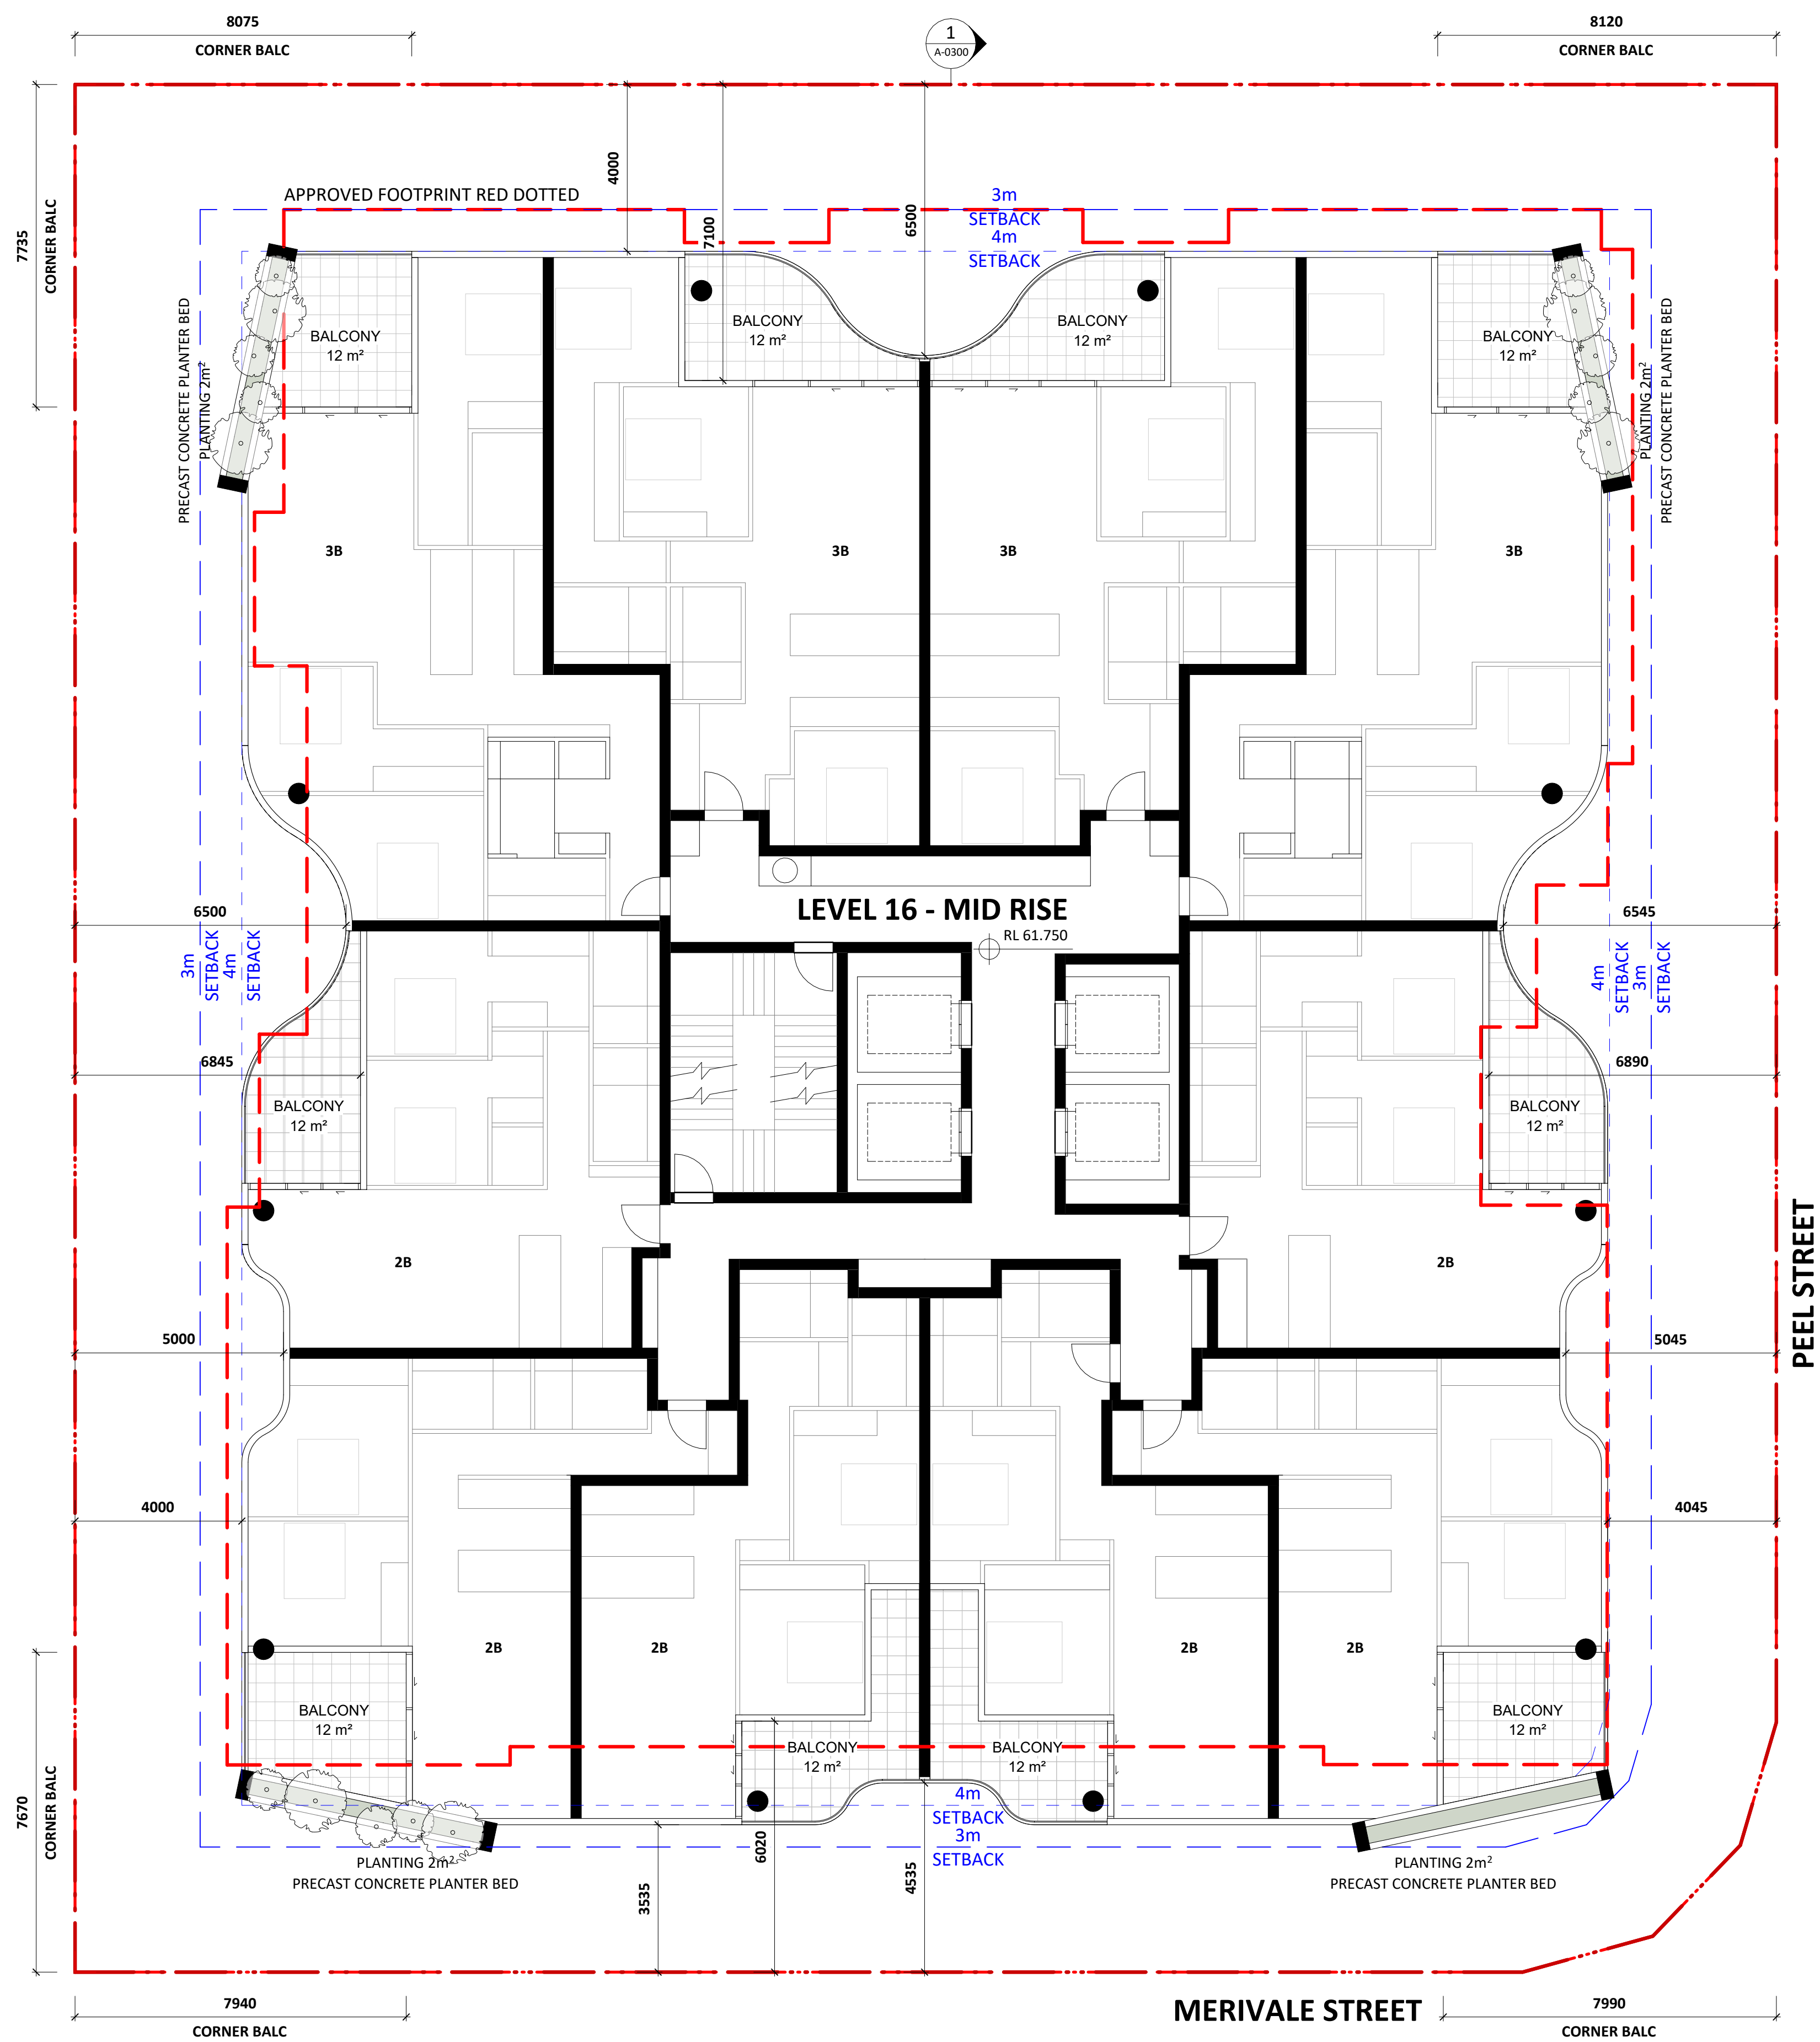


NO.		REVISION		BY	CHK	DATE	REVISION NOTES:		KEY PLAN		NOTES:		OTHERS		CLIENT		ARCHITECT		QA STAMP		PROJECT		DWG TITLE		REVISION			
A		DEVELOPMENT APPLICATION				07/10/2025					NOTES: KOICHI TAKADA ARCHITECTS KTA/PRT/AN ALL COMMON LAW AND STATUTORY RIGHTS INCLUDING COPYRIGHT © AND INTELLECTUAL PROPERTY RIGHTS TO THIS DOCUMENT. THIS DOCUMENT MUST NOT BE EDITED, PARTIALLY EXTRACTED, REPRODUCED OR DISTRIBUTED IN ANY MANNER WITHOUT KTA'S EXPRESS WRITTEN CONSENT AND UNDER NO CIRCUMSTANCES SHALL THE TRANSFER OF THIS DOCUMENT BE DEEMED A SALE OR CONSTITUTE A TRANSFER OF ANY LICENCE TO USE THE DOCUMENT WITHOUT KTA'S KNOWLEDGE OR CONSENT. THE PDF DOCUMENT STAMPED BY KTA AS A 'QA CONTROLLED DOCUMENT' IS THE ONLY OFFICIAL VERSION OF THIS DOCUMENT AND IS STRICTLY SUBJECT TO COPYRIGHT ©. THE CONTENT AND ACCURACY OF THE DOCUMENT IS STRICTLY LIMITED TO THAT DEPICTED IN THE QA CONTROLLED PDF. DO NOT MEASURE FROM THE ELECTRONIC OR HARD COPY VERSIONS OF THIS DOCUMENT. VERIFY ALL DIMENSIONS ON SITE BEFORE COMMENCING SHOP DRAWINGS, FABRICATION, CONSTRUCTION OR INSTALLATION.				JD SOUTH BRISBANE SUITE 1605, L16 239 GEORGE ST, BRISBANE QLD 4000		SUITE 41 & 42, LEVEL 4 61 MARLBOROUGH ST SURRY HILLS, NSW 2010 T +61 2 300 358 718 ABN 65 131 385 998 NOMINATED ARCHITECT: KOICHI TAKADA NSW ARCHITECTS 6901 VIC ARCHITECTS 16179 QLD ARCHITECTS 5590 KOICHI TAKADA.COM				25583 - 37-41 PEEL STREET 37-41 PEEL STREET, SOUTH BRISBANE QLD 4101 DEVELOPMENT APPLICATION		LEVEL 16 - MID RISE		A-0116		A	
									CLOUD LEGEND												THIS DOCUMENT IS NOT SUITABLE OR APPROVED FOR CONSTRUCTION AT ANY TIME UNLESS KTA HAVE NOTATED THE STATUS AS 'FOR CONSTRUCTION' WITHOUT THE PRESENCE OF THE 'IN PRG' OR ANY OTHER FORM OF QUALIFICATION ON THE DOCUMENT.		0 5 m		SCALE 1:100@A1, 1:200@A3		DATE 07/10/2025	
									REVISION ON HOLD																			

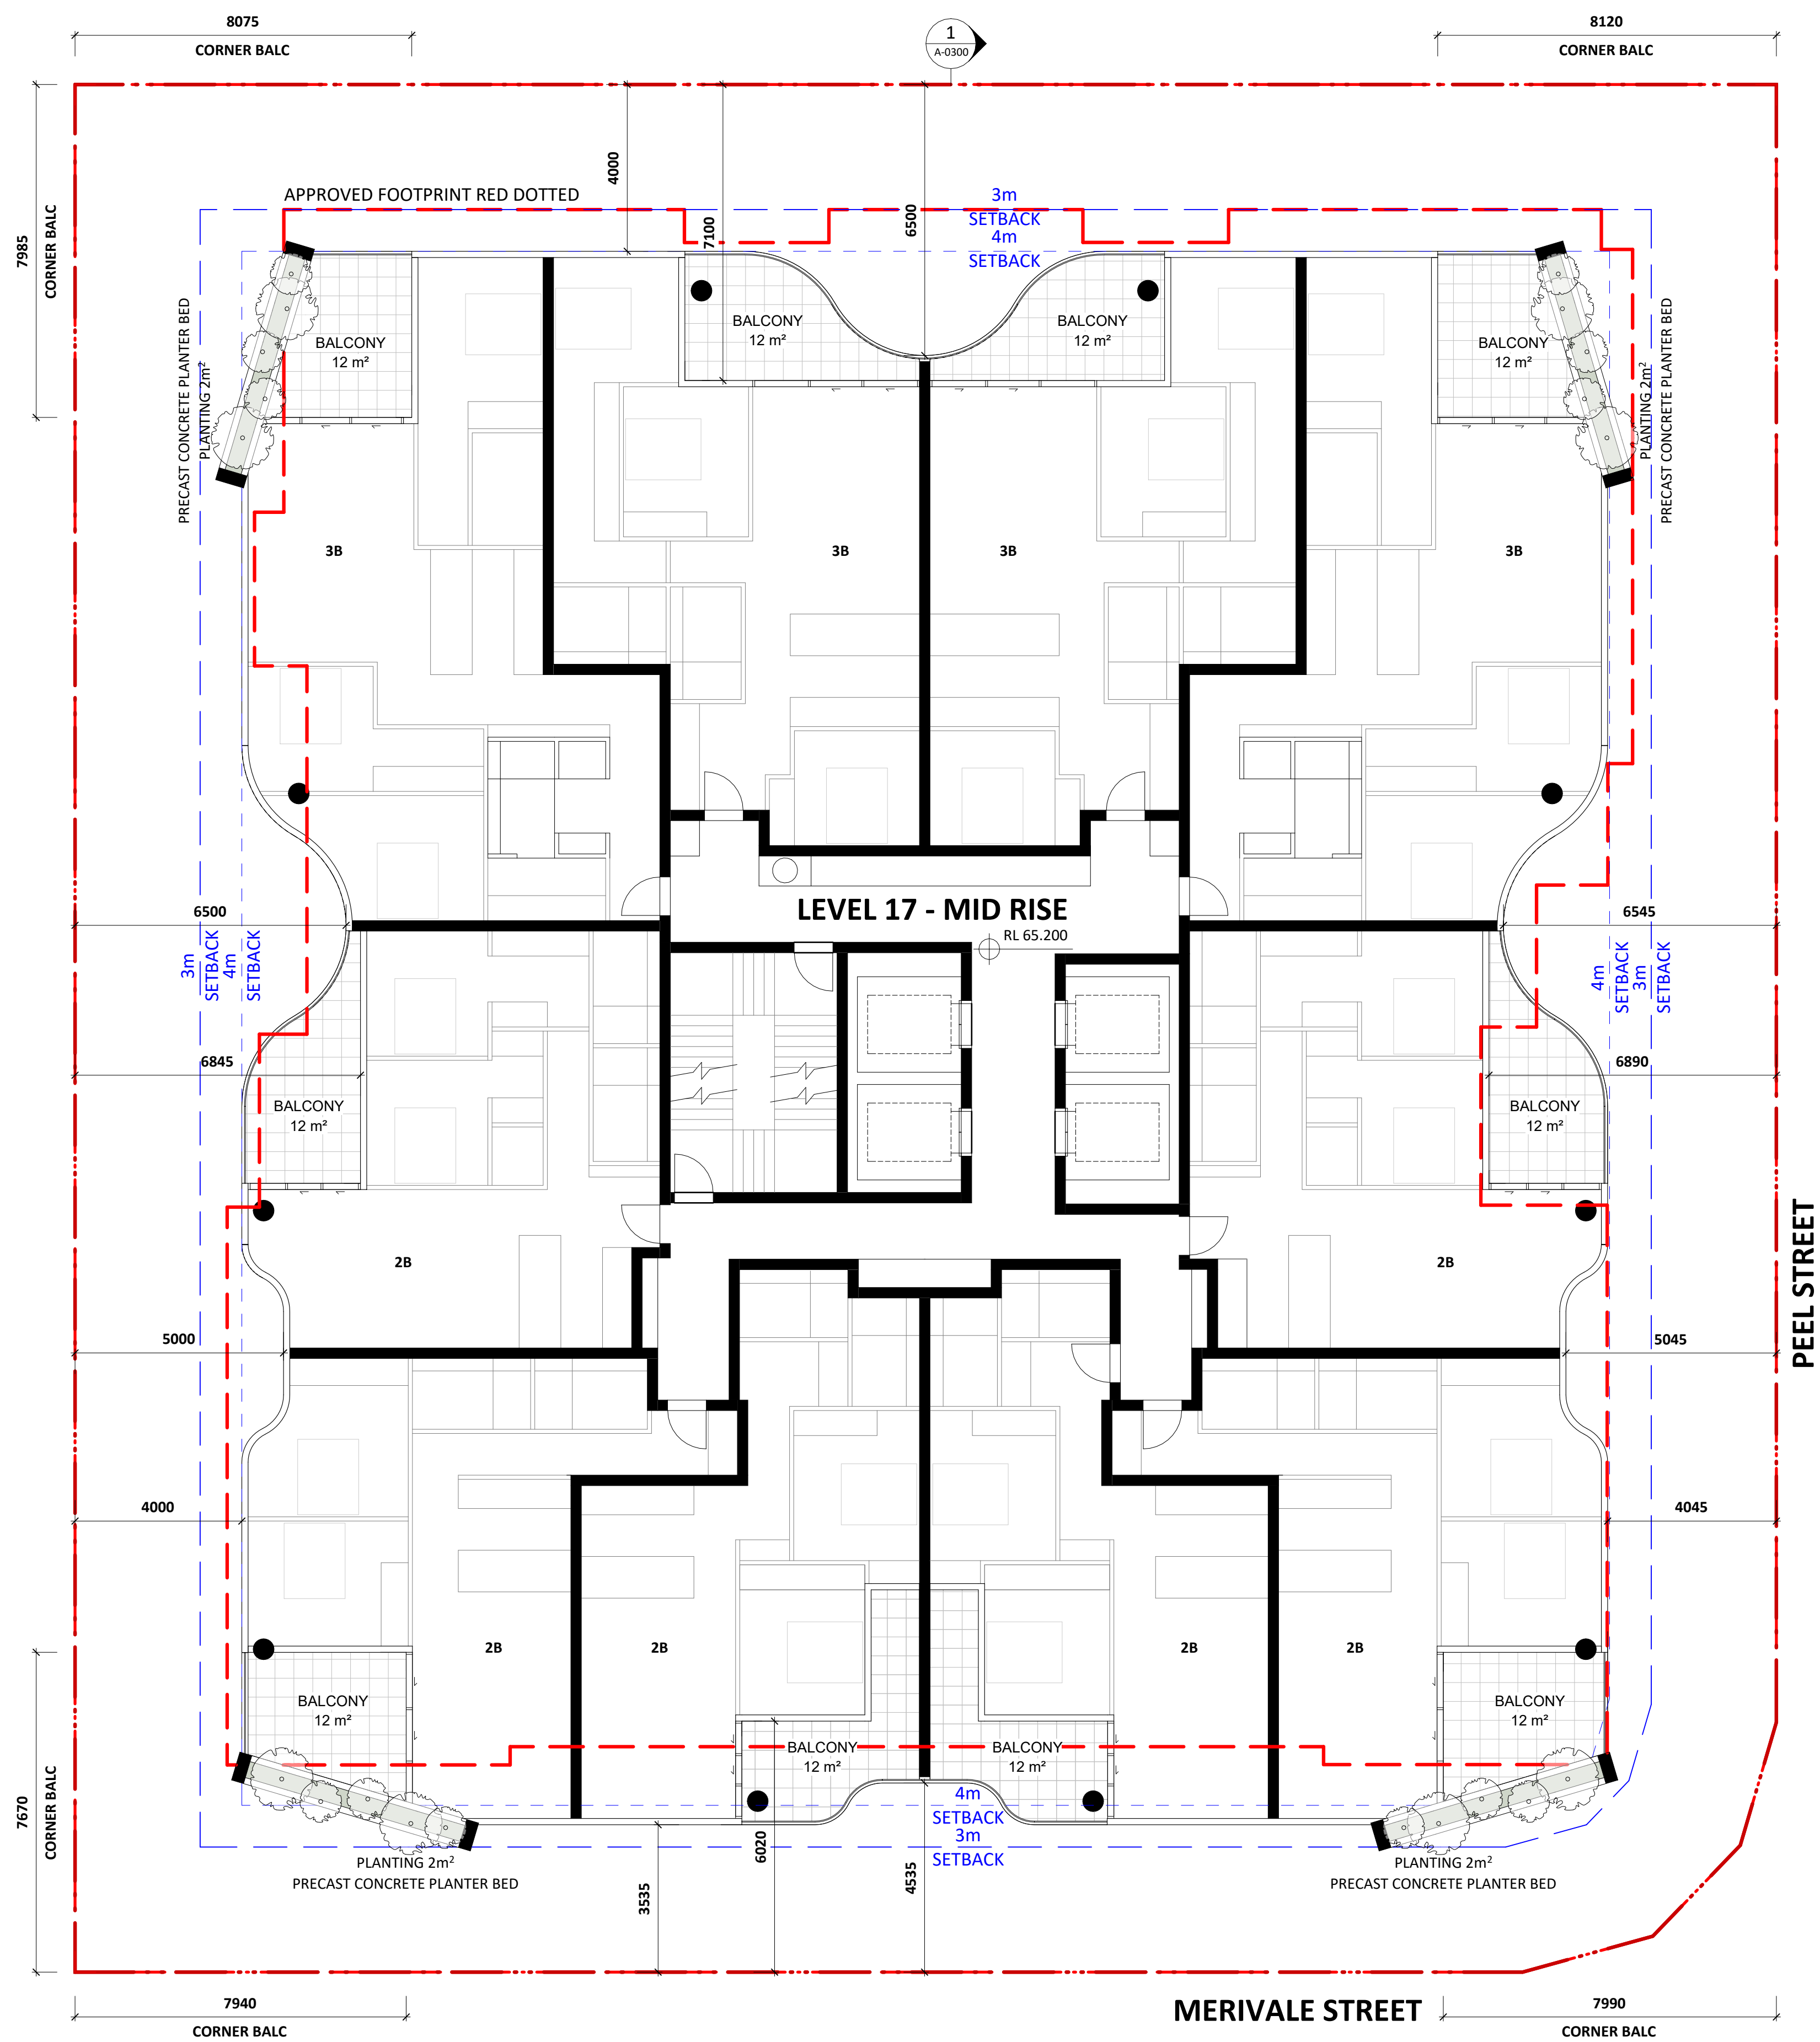


NO.	REVISION	BY	CHK	DATE	REVISION NOTES:	KEY PLAN	NOTES:	OTHERS	CUSTOMER	ARCHITECT	QA STAMP	PROJECT	DWG TITLE	REVISION	DATE
A	DEVELOPMENT APPLICATION			07/10/2025			NOTES: KOICHI TAKADA ARCHITECTS KTA/PRT/AN ALL COMMON LAW AND STATUTORY RIGHTS INCLUDING COPYRIGHT © AND INTELLECTUAL PROPERTY RIGHTS TO THIS DOCUMENT. THIS DOCUMENT MUST NOT BE EDITED, PARTIALLY EXTRACTED, REPRODUCED OR DISTRIBUTED IN ANY MANNER WITHOUT KTA'S EXPRESS WRITTEN CONSENT AND UNDER NO CIRCUMSTANCES SHALL THE TRANSFER OF THIS DOCUMENT BE DEEMED A SALE OR CONSTITUTE A TRANSFER OF ANY LICENCE TO USE THE DOCUMENT WITHOUT KTA'S KNOWLEDGE OR CONSENT. THE PDF DOCUMENT STAMPED BY KTA AS A 'QA CONTROLLED DOCUMENT' IS THE ONLY OFFICIAL VERSION OF THIS DOCUMENT AND IS STRICTLY SUBJECT TO COPYRIGHT ©. THE CONTENT AND ACCURACY OF THE DOCUMENT IS STRICTLY LIMITED TO THAT DERIVED IN THE QA CONTROLLED PDF. DO NOT MEASURE FROM THE ELECTRONIC OR HARD COPY VERSIONS OF THIS DOCUMENT. VERIFY ALL DIMENSIONS ON SITE BEFORE COMMENCING SHOP DRAWINGS, FABRICATION, CONSTRUCTION OR INSTALLATION.		JD SOUTH BRISBANE SUITE 1605, L16 239 GEORGE ST, BRISBANE QLD 4000	SUITE 41 & 42, LEVEL 4 61 MARLBOROUGH ST SURRY HILLS, NSW 2010 T +61 2 300 358 718 ABN 65 131 365 998 NOMINATED ARCHITECT: KOICHI TAKADA NSW ARCHITECTS 6901 VIC ARCHITECTS 16179 QLD ARCHITECTS 5590 KOICHI TAKADA.COM	25583 - 37-41 PEEL STREET 37-41 PEEL STREET, SOUTH BRISBANE QLD 4101 STATUS: DEVELOPMENT APPLICATION	DWG TITLE LEVEL 17 - MID RISE DWG NO. A-0117 SCALE 1:100@A1, 1:200@A3	REVISION ON HOLD	0 5 m 1:100@A1, 1:200@A3	07/10/2025

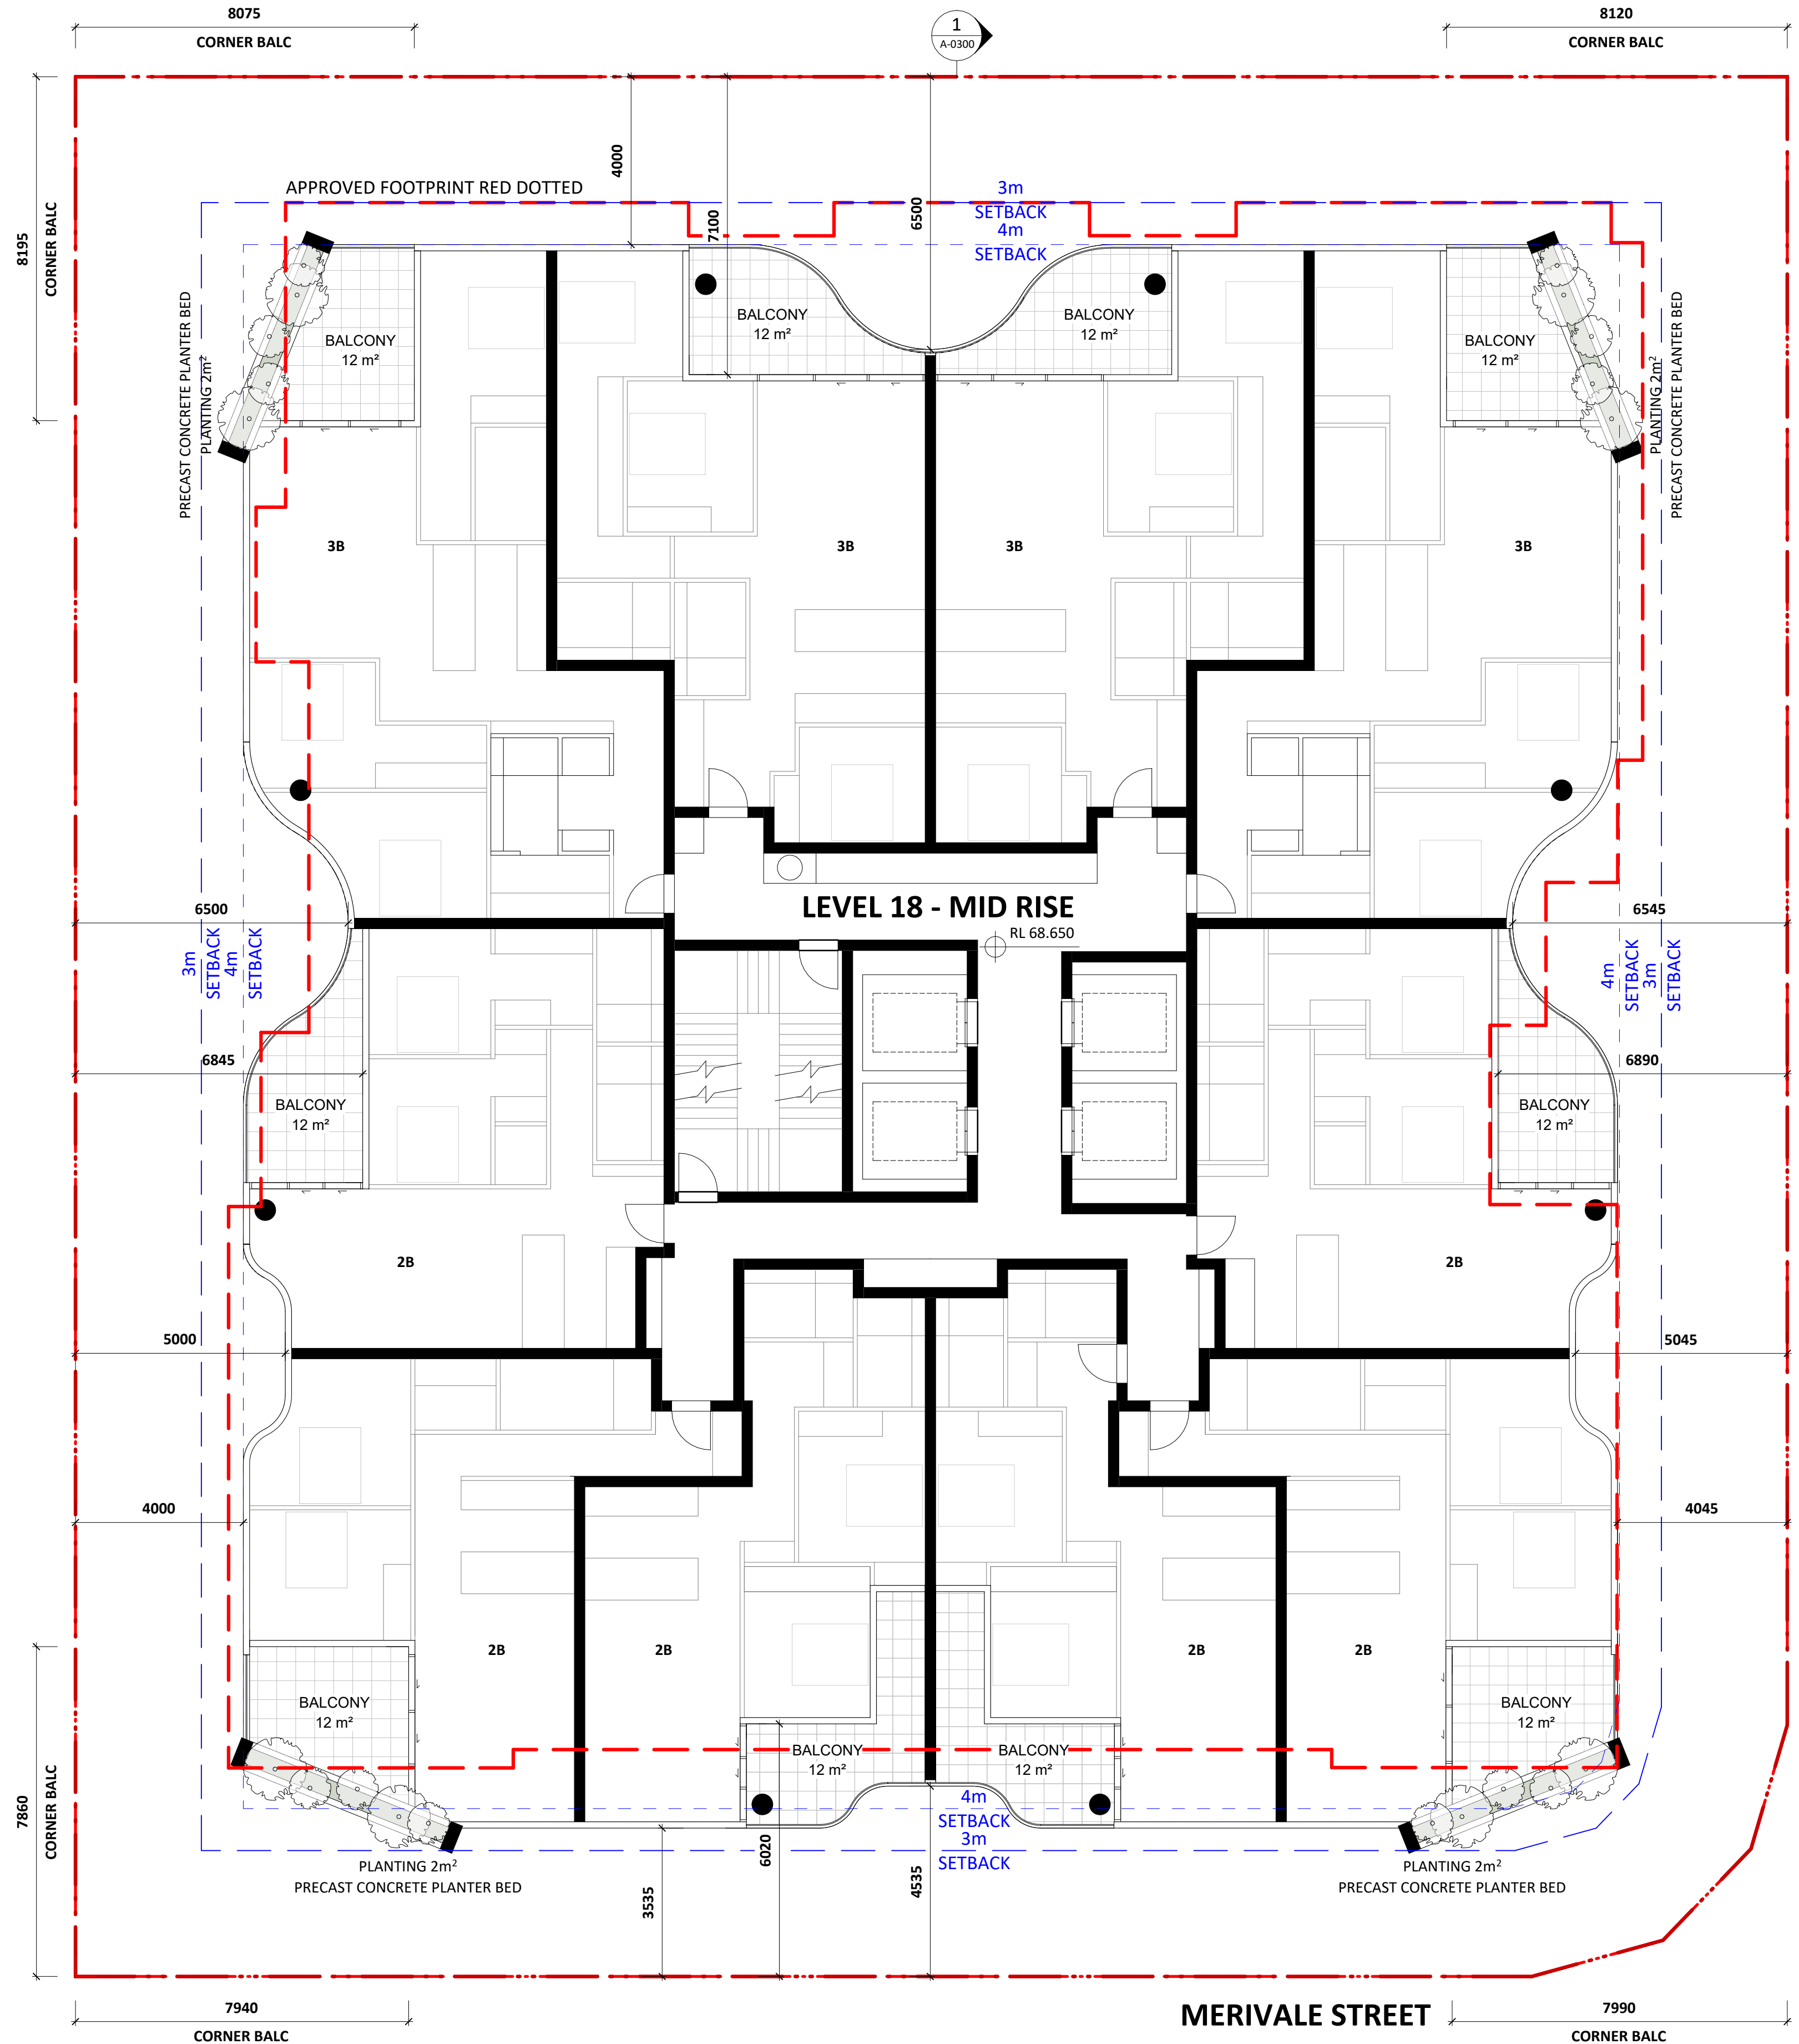


NO.	REVISION	BY	CHK	DATE	REVISION NOTES:	KEY PLAN	NOTES:	OTHERS	CUSTOMER	ARCHITECT	QA STAMP	PROJECT	DWG TITLE	REVISION	DATE
A	DEVELOPMENT APPLICATION			07/10/2025			NOTES: KOICHI TAKADA ARCHITECTS KTA/PRT/AN ALL COMMON LAW AND STATUTORY RIGHTS INCLUDING COPYRIGHT © AND INTELLECTUAL PROPERTY RIGHTS TO THIS DOCUMENT. THIS DOCUMENT MUST NOT BE EDITED, PARTIALLY EXTRACTED, REPRODUCED OR DISTRIBUTED IN ANY MANNER WITHOUT KTA'S EXPRESS WRITTEN CONSENT AND UNDER NO CIRCUMSTANCES SHALL THE TRANSFER OF THIS DOCUMENT BE DEEMED A SALE OR CONSTITUTE A TRANSFER OF ANY LICENCE TO USE THE DOCUMENT WITHOUT KTA'S KNOWLEDGE OR CONSENT. THE PDF DOCUMENT STAMPED BY KTA AS A 'QA CONTROLLED DOCUMENT' IS THE ONLY OFFICIAL VERSION OF THIS DOCUMENT AND IS STRICTLY SUBJECT TO COPYRIGHT ©. THE CONTENT AND ACCURACY OF THE DOCUMENT IS STRICTLY LIMITED TO THAT DERIVED IN THE QA CONTROLLED PDF. DO NOT MEASURE FROM THE ELECTRONIC OR HARD COPY VERSIONS OF THIS DOCUMENT. VERIFY ALL DIMENSIONS ON SITE BEFORE COMMENCING SHOP DRAWINGS, FABRICATION, CONSTRUCTION OR INSTALLATION.		JD SOUTH BRISBANE SUITE 1605, L16 239 GEORGE ST, BRISBANE QLD 4000	SUITE 41 & 42, LEVEL 4 61 MARLBOROUGH ST SURRY HILLS, NSW 2010 T +61 2 300 358 718 ABN 65 131 365 998 NOMINATED ARCHITECT: KOICHI TAKADA NSW ARCHITECTS 6901 VIC ARCHITECTS 16179 QLD ARCHITECTS 5590 KOICHI TAKADA.COM	25583 - 37-41 PEEL STREET 37-41 PEEL STREET, SOUTH BRISBANE QLD 4101 STATUS: DEVELOPMENT APPLICATION	DWG TITLE LEVEL 18 - MID RISE DWG NO. A-0118 SCALE 1:100@A1, 1:200@A3	REVISION ON HOLD	0 5 m 1:100@A1, 1:200@A3	07/10/2025

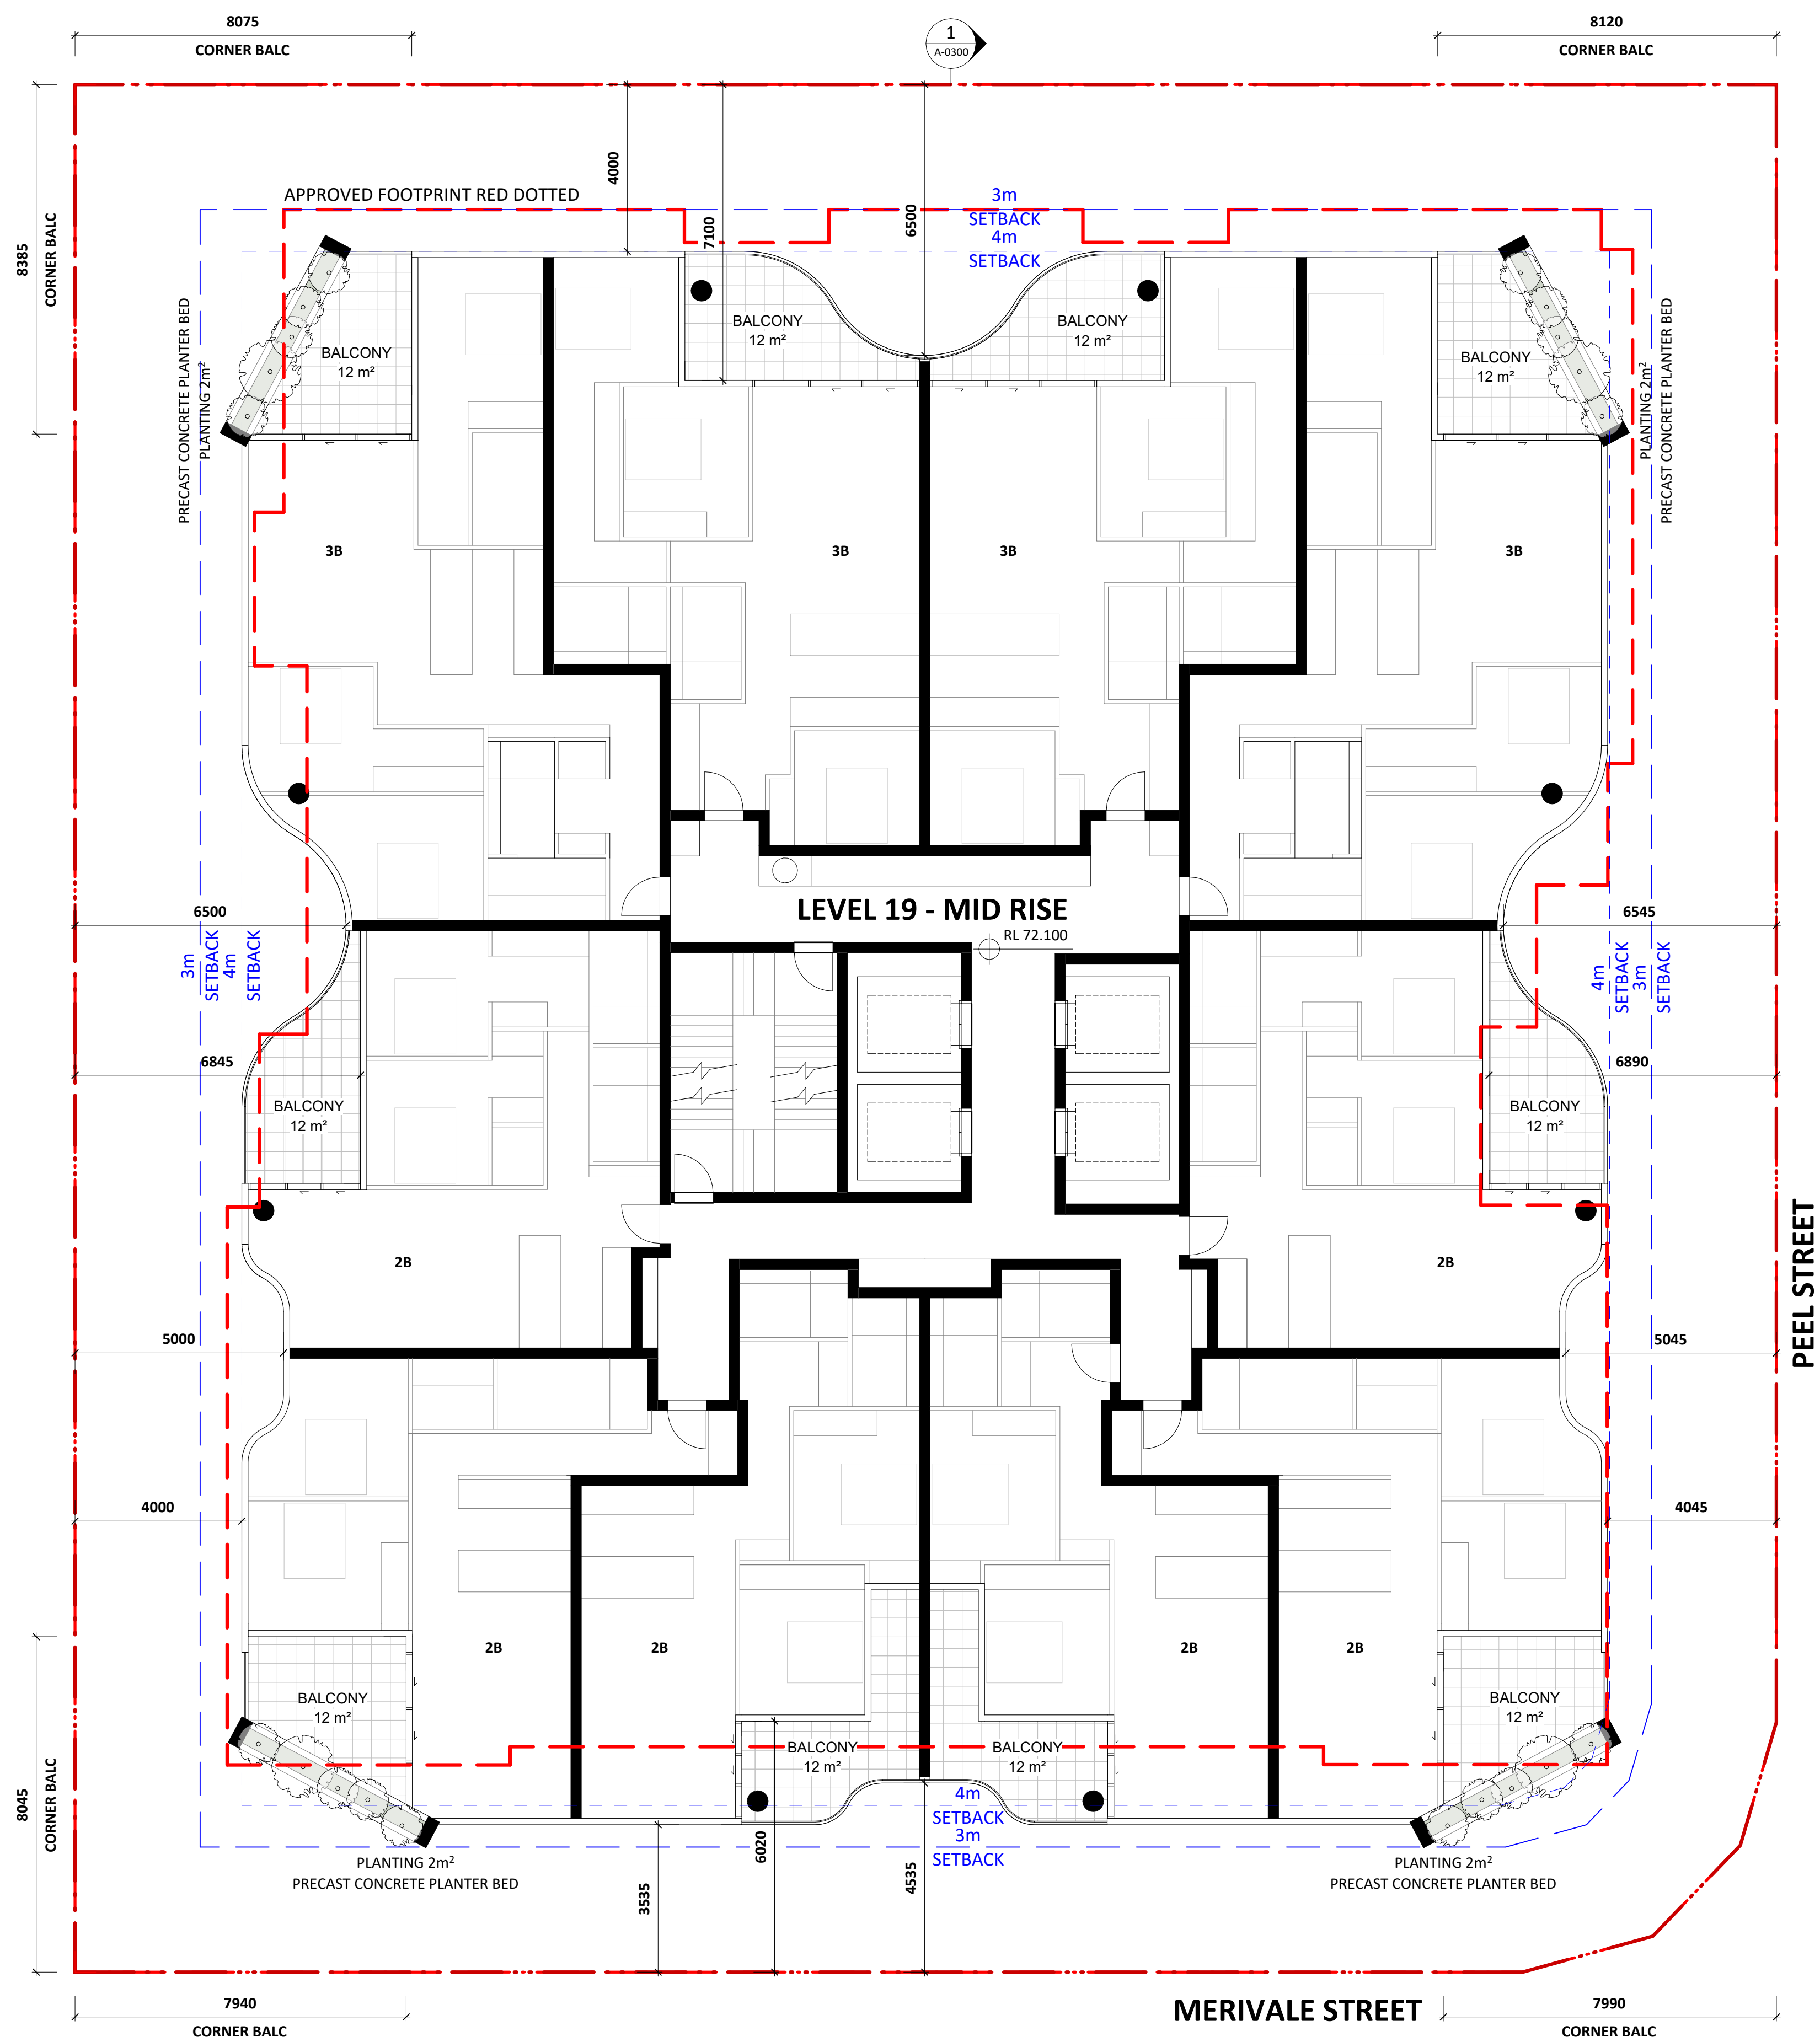


NO.	REVISION	BY	CHK	DATE	REVISION NOTES:	KEY PLAN	NOTES:	OTHERS	CUSTOMER	ARCHITECT	QA STAMP	PROJECT	DWG TITLE	REVISION
A				07/10/2025			NOTE: KOICHI TAKADA ARCHITECTS (KTA) RETAIN ALL COMMON LAW AND STATUTORY RIGHTS INCLUDING COPYRIGHT © AND INTELLECTUAL PROPERTY RIGHTS TO THIS DOCUMENT. THIS DOCUMENT MUST NOT BE EDITED, PARTIALLY EXTRACTED, REPRODUCED OR DISTRIBUTED IN ANY MANNER WITHOUT KTA'S EXPRESS WRITTEN CONSENT AND UNDER NO CIRCUMSTANCES SHALL THE TRANSFER OF THIS DOCUMENT BE DEEMED A SALE OR CONSTITUTE A TRANSFER OF ANY LICENCE TO USE THE DOCUMENT WITHOUT KTA'S KNOWLEDGE OR CONSENT. THE PDF DOCUMENT STAMPED BY KTA AS A 'QA CONTROLLED DOCUMENT' IS THE ONLY OFFICIAL VERSION OF THIS DOCUMENT AND IS STRICTLY SUBJECT TO COPYRIGHT. THE CONTENT AND ACCURACY OF THE DOCUMENT IS STRICTLY LIMITED TO THAT DEPICTED IN THE QA CONTROLLED PDF. DO NOT MEASURE FROM THE ELECTRONIC OR HARD COPY VERSIONS OF THIS DOCUMENT. VERIFY ALL DIMENSIONS ON SITE BEFORE COMMENCING SHOP DRAWINGS, FABRICATION, CONSTRUCTION OR INSTALLATION.		JD SOUTH BRISBANE SUITE 1605, 116 239 GEORGE ST, BRISBANE QLD 4000	SUITE 41 & 42, LEVEL 4 61 MARLBOROUGH ST SURRY HILLS, NSW 2010 T +61 2 1390 358 718 ABN 63 131 365 996 NOMINATED ARCHITECT: KOICHI TAKADA NSW ARCHITECTS 6901 VIC ARCHITECTS 18179 QLD ARCHITECTS 5590 KOICHI TAKADA, COM	25583 - 37-41 PEEL STREET 37-41 PEEL STREET, SOUTH BRISBANE QLD 4101	LEVEL 19 - MID RISE		
						CLOUD LEGEND REVISION ON HOLD				THIS DOCUMENT IS NOT SUITABLE OR APPROVED FOR CONSTRUCTION AT ANY TIME UNLESS KTA HAVE NOTATED THE STATUS TITLE AS FOR CONSTRUCTION WITHOUT THE PRESENCE OF THE STAMP OR ANY OTHER FORM OF QUALIFICATION ON THE DOCUMENT.	STATUS DEVELOPMENT APPLICATION	DWG NO. A-0119	SCALE 1:100@A1, 1:200@A3	DATE 07/10/2025
											05m			

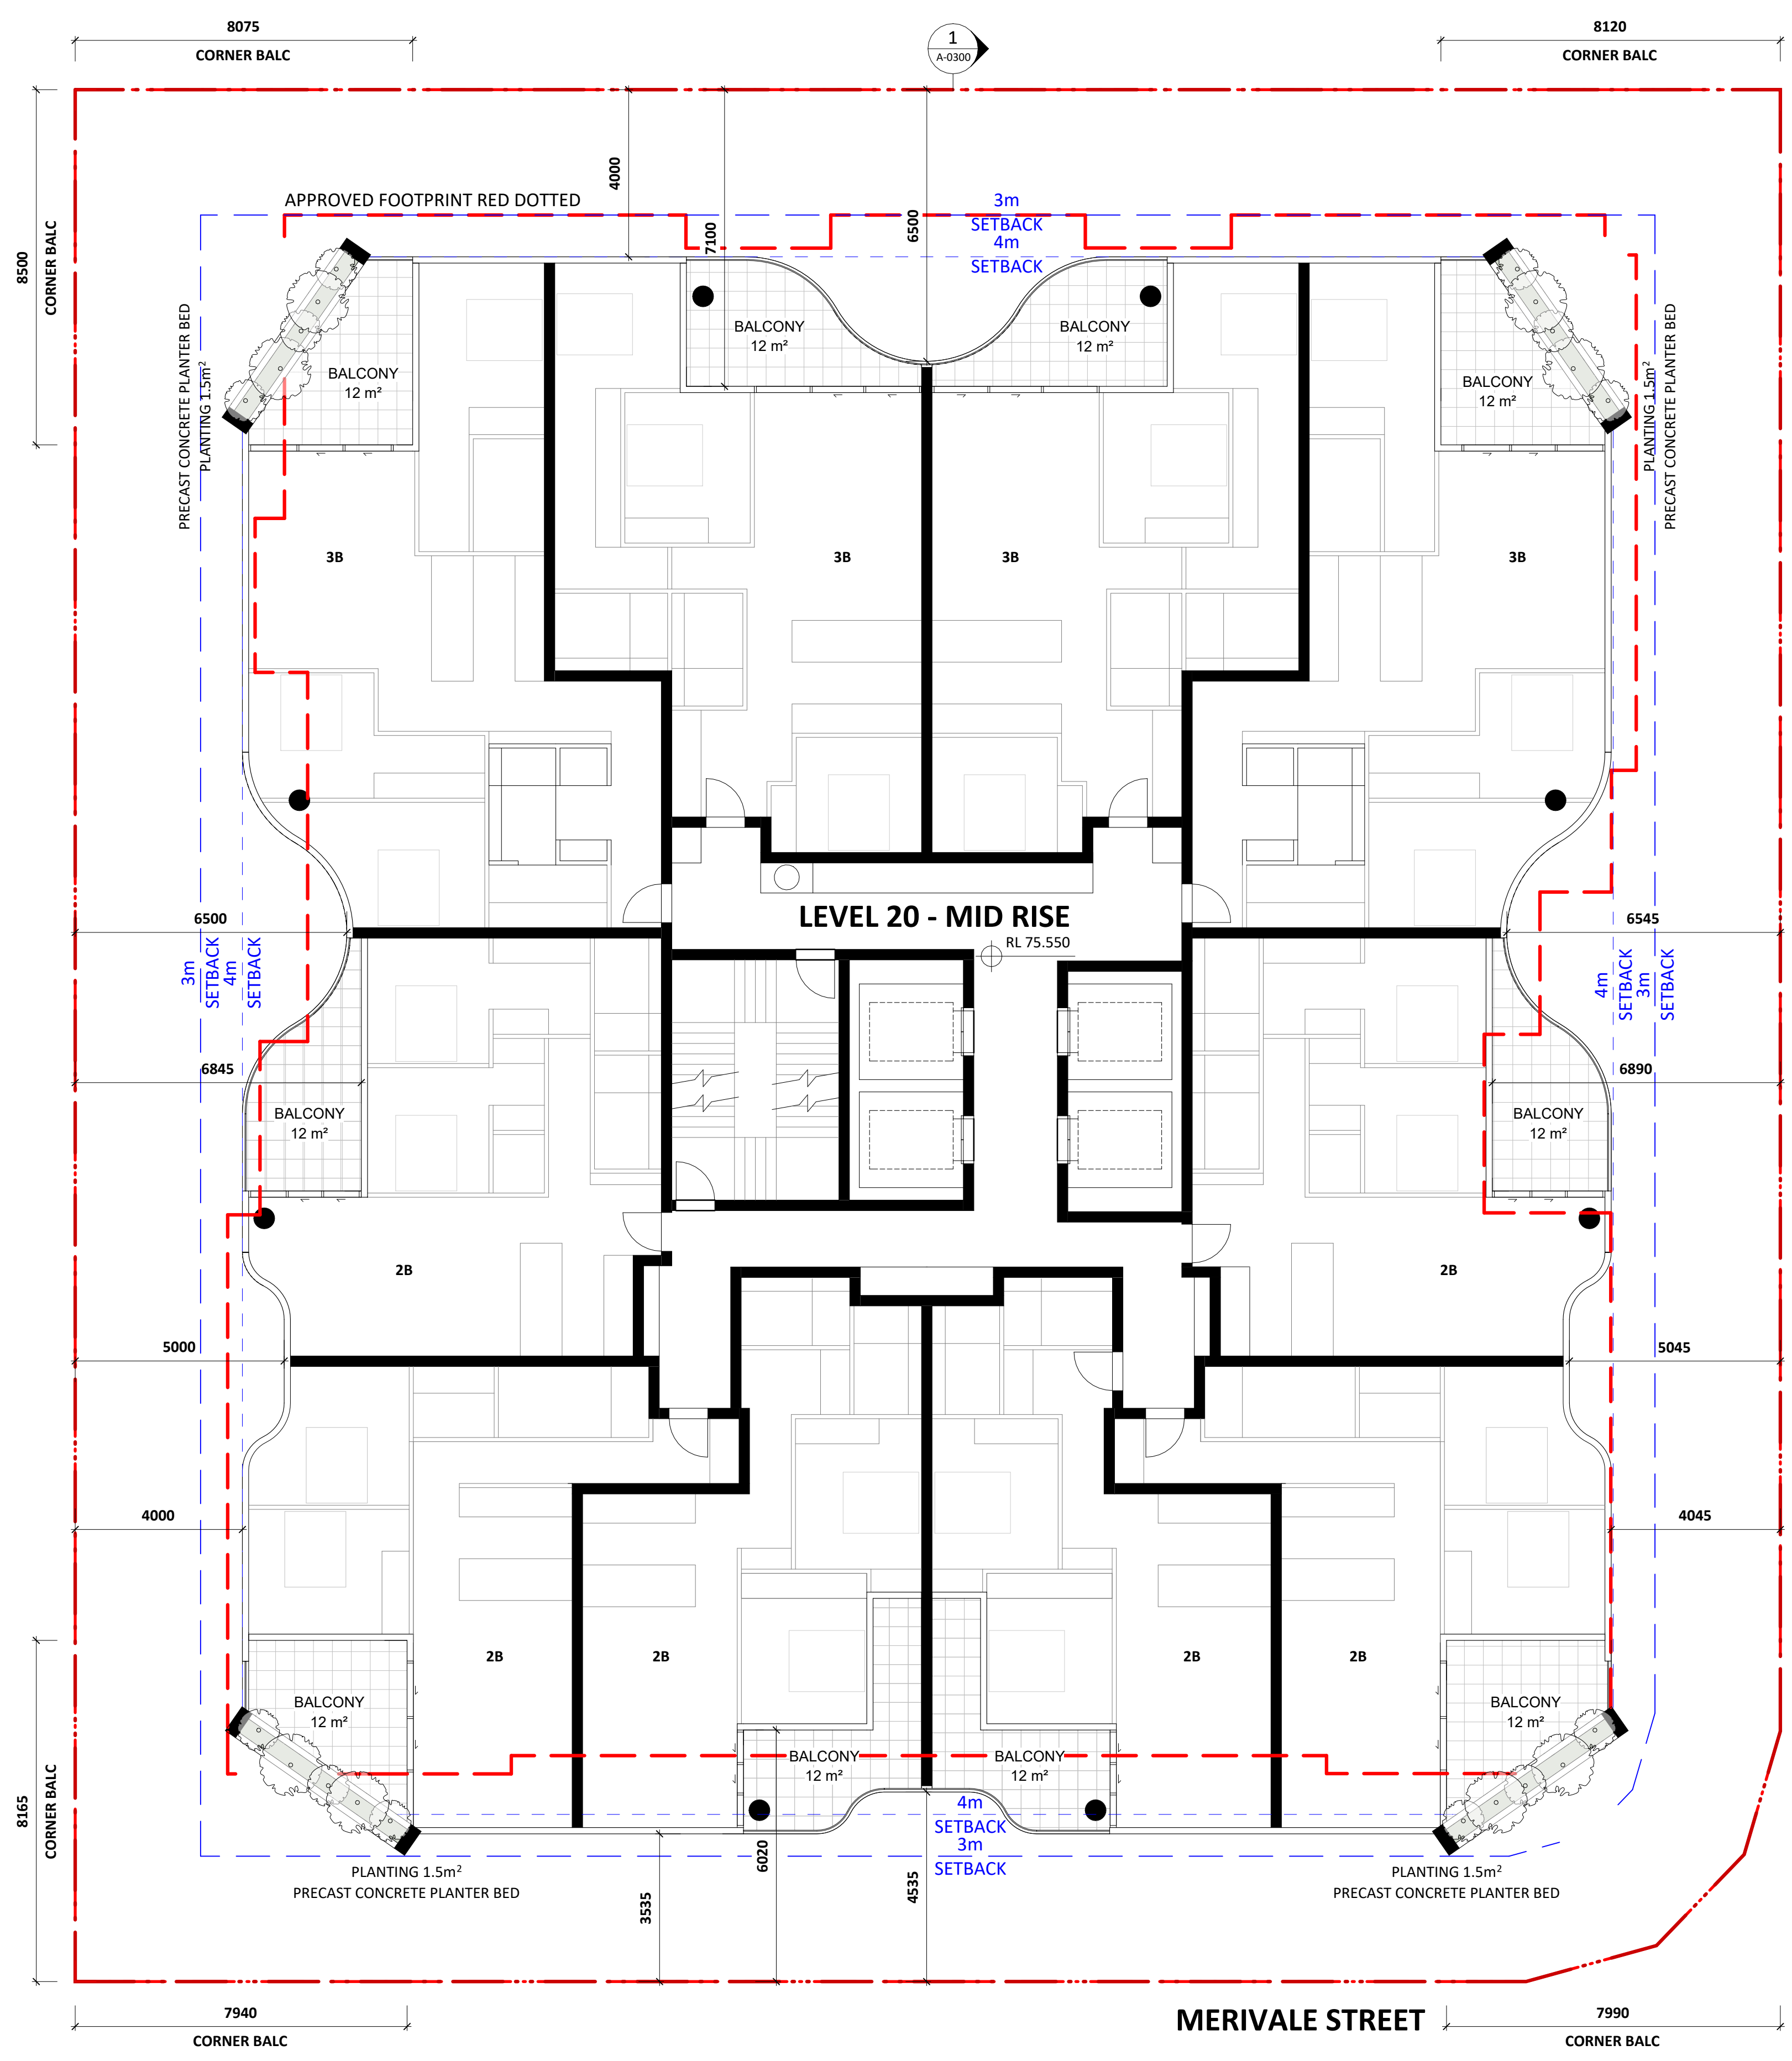


NO. REVISION A DEVELOPMENT APPLICATION		BY	CHK	DATE 07/10/2025	REVISION NOTES:	KEY PLAN	NOTES: KOICHI TAKADA ARCHITECTS (KTA) RETAIN ALL COMMON LAW AND STATUTORY RIGHTS INCLUDING COPYRIGHT © AND INTELLECTUAL PROPERTY RIGHTS TO THIS DOCUMENT. THIS DOCUMENT MUST NOT BE EDITED, PARTIALLY EXTRACTED, REPRODUCED OR DISTRIBUTED IN ANY MANNER WITHOUT KTA'S EXPRESS WRITTEN CONSENT AND UNDER NO CIRCUMSTANCES SHALL THE TRANSFER OF THIS DOCUMENT BE DEEMED A SALE OR CONSTITUTE A TRANSFER OF ANY LICENCE TO USE THE DOCUMENT WITHOUT KTA'S KNOWLEDGE OR CONSENT. THE PDF DOCUMENT STAMPED BY KTA AS A 'QA CONTROLLED DOCUMENT' IS THE ONLY OFFICIAL VERSION OF THIS DOCUMENT AND IS STRICTLY SUBJECT TO COPYRIGHT ©. THE CONTENT AND ACCURACY OF THE DOCUMENT IS STRICTLY LIMITED TO THAT DEPICTED IN THE QA CONTROLLED PDF. DO NOT MEASURE FROM THE ELECTRONIC OR HARD COPY VERSIONS OF THIS DOCUMENT. VERIFY ALL DIMENSIONS ON SITE BEFORE COMMENCING SHOP DRAWINGS, FABRICATION, CONSTRUCTION OR INSTALLATION.	OTHERS	CLIENT JD SOUTH BRISBANE SUITE 1605, L16 239 GEORGE ST, BRISBANE QLD 4000	ARCHITECT SUITE 41 & 42, LEVEL 4 61 MARLBOROUGH ST SURREY HILLS, NSW 2010 T +61 2 1300 358 718 ABN 63 131 365 696 NOMINATED ARCHITECT: KOICHI TAKADA NSW ARCHITECTS 6901 VIC ARCHITECTS 16179 QLD ARCHITECTS 5590 KOICHI TAKADA.COM	PROJECT 25583 - 37-41 PEEL STREET 37-41 PEEL STREET, SOUTH BRISBANE QLD 4101	DWG TITLE LEVEL 20 - MID RISE	
						CLOUD LEGEND					STATUS DEVELOPMENT APPLICATION	DWG NO. A-0120	REVISION A
						REVISION	ON HOLD				THIS DOCUMENT IS NOT SUITABLE OR APPROVED FOR CONSTRUCTION AT ANY TIME UNLESS KTA HAVE NOTATED THE STATUS TITLE AS FOR CONSTRUCTION WITHOUT THE PRESENCE OF WIP, DRAFT OR ANY OTHER FORM OF QUALIFICATION ON THE DOCUMENT.	0 5m SCALE 1:100@A1, 1:200@A3	DATE 07/10/2025

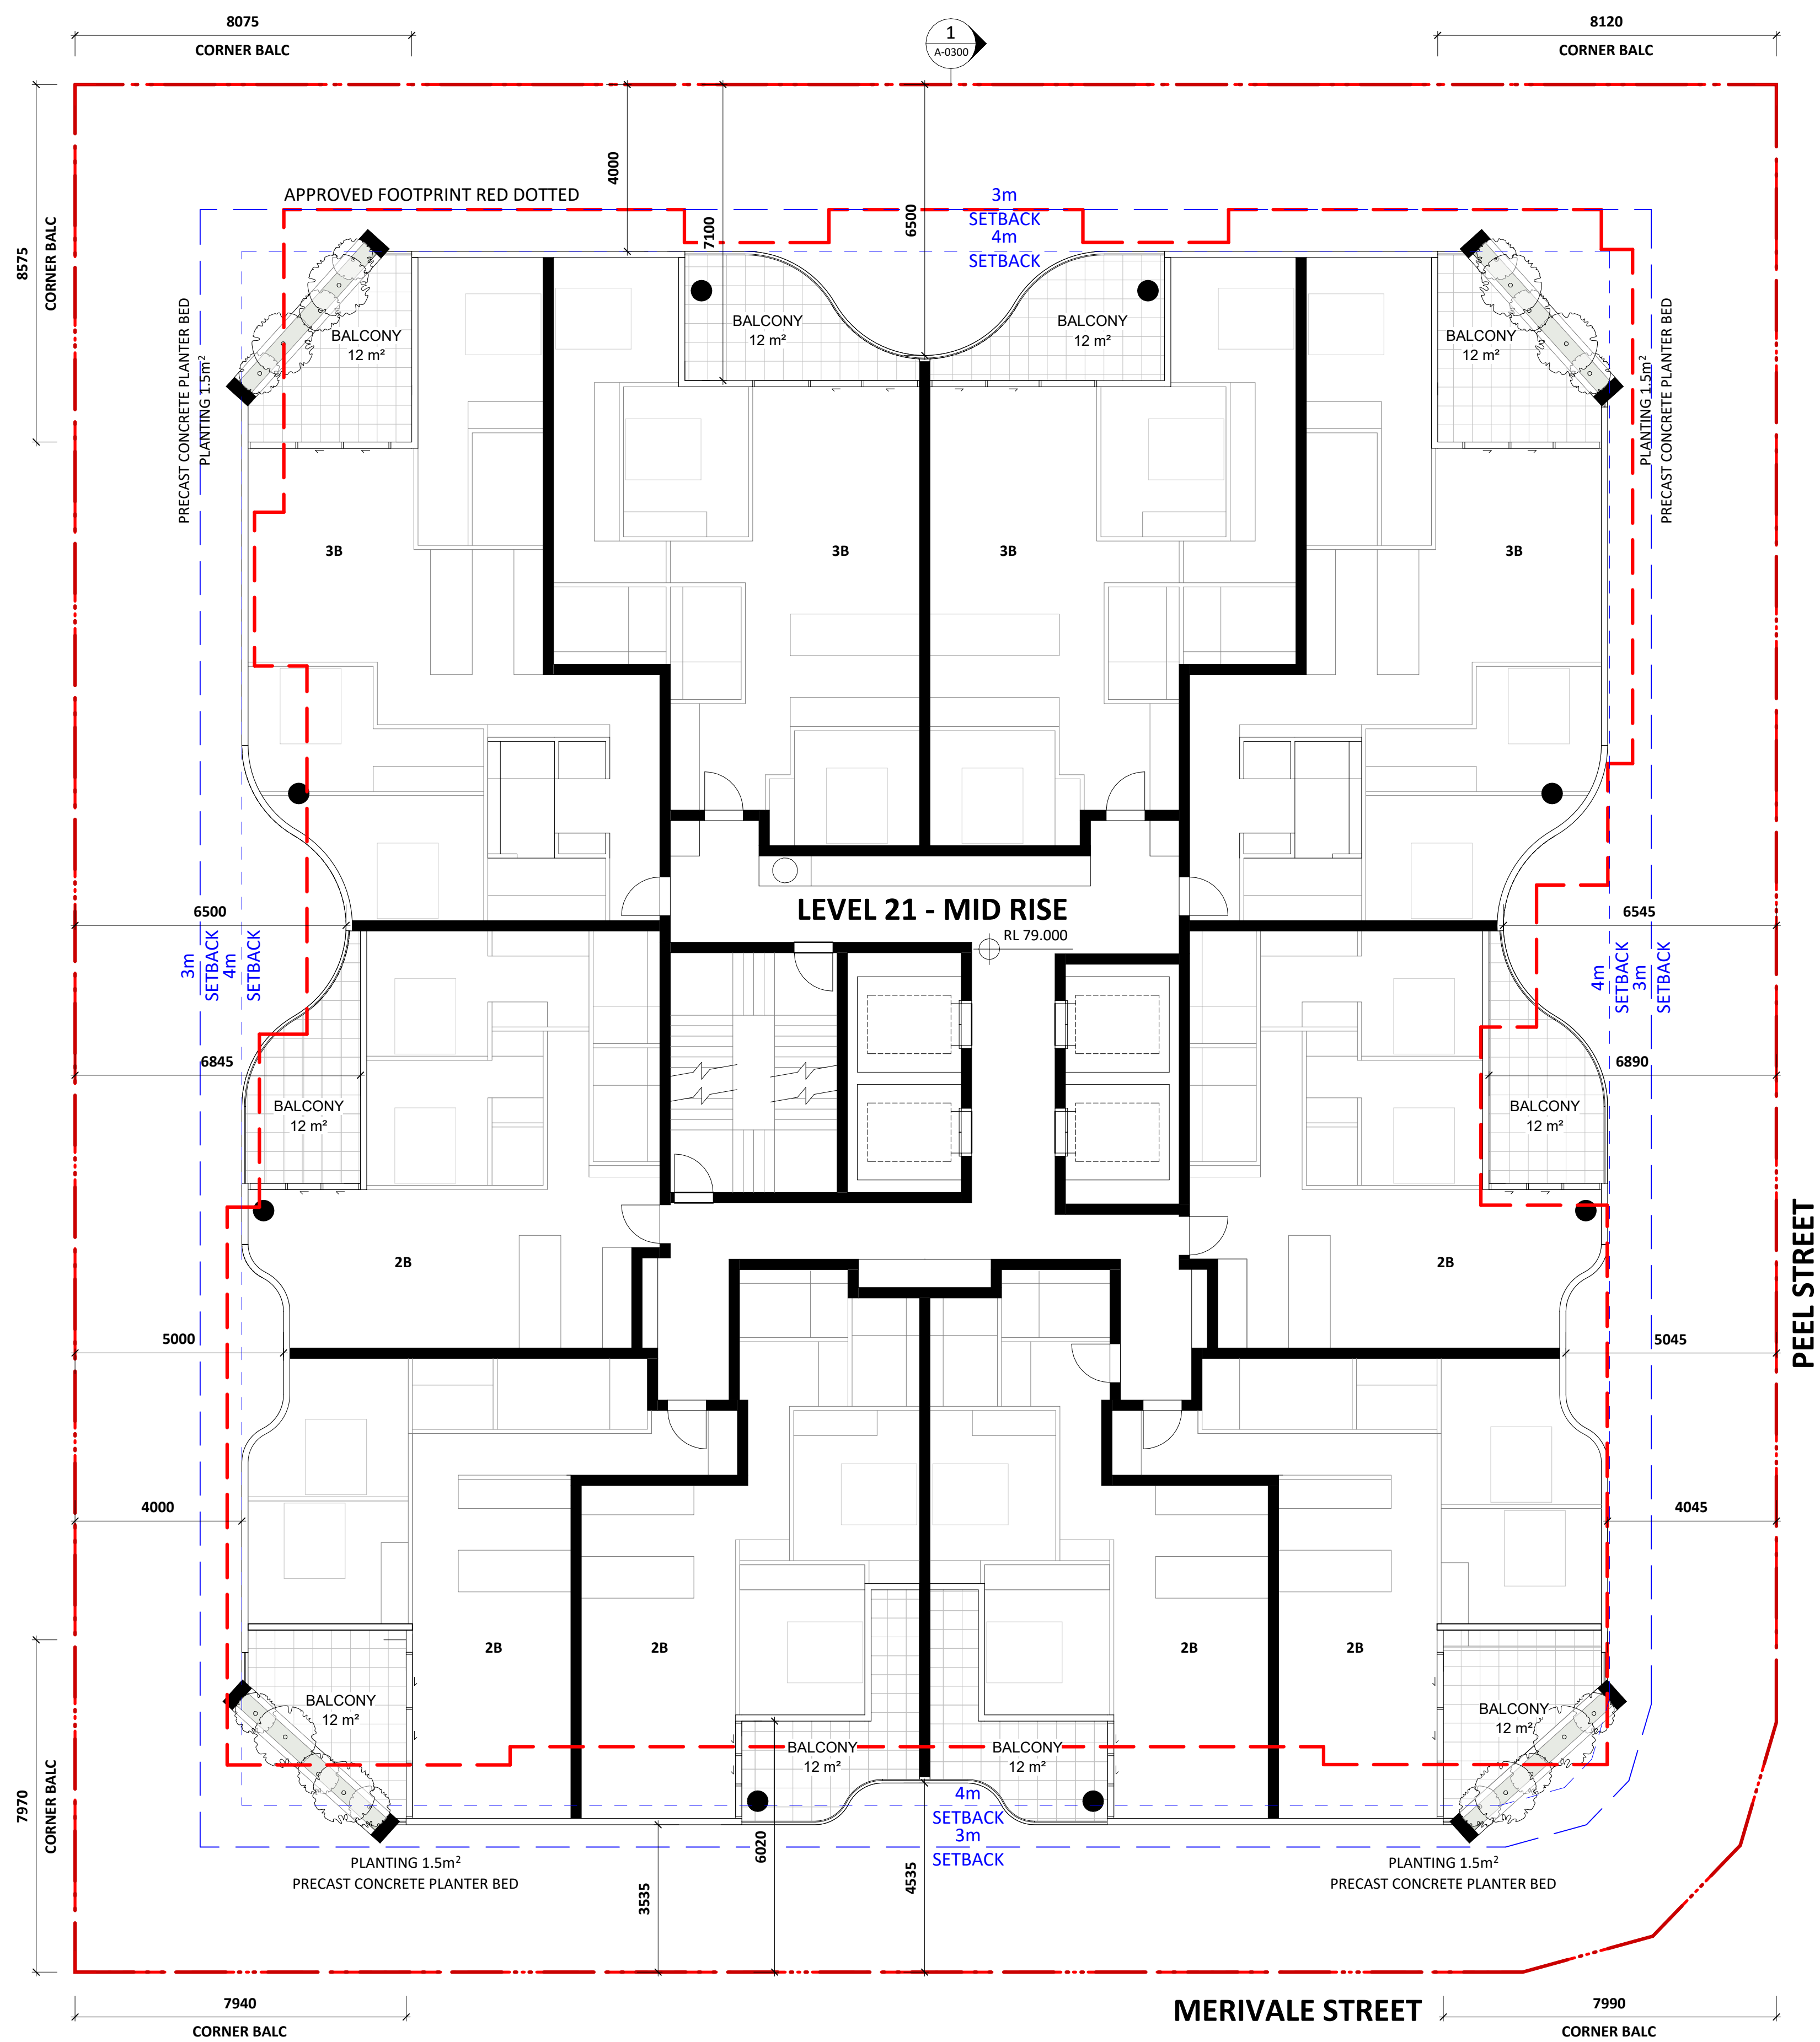


NO.	REVISION	BY	CHK	DATE	REVISION NOTES:	KEY PLAN	NOTES:	OTHERS	CUSTOMER	ARCHITECT	QA STAMP	PROJECT	DWG TITLE	REVISION	DATE
A				07/10/2025			NOTES: KOICHI TAKADA ARCHITECTS KTA16291AN ALL COMMON LAW AND STATUTORY RIGHTS INCLUDING COPYRIGHT © AND INTELLECTUAL PROPERTY RIGHTS TO THIS DOCUMENT. THIS DOCUMENT MUST NOT BE EDITED, PARTIALLY EXTRACTED, REPRODUCED OR DISTRIBUTED IN ANY MANNER WITHOUT KTA'S EXPRESS WRITTEN CONSENT AND UNDER NO CIRCUMSTANCES SHALL THE TRANSFER OF THIS DOCUMENT BE DEEMED A SALE OR CONSTITUTE A TRANSFER OF ANY LICENCE TO USE THE DOCUMENT WITHOUT KTA'S KNOWLEDGE OR CONSENT. THE PDF DOCUMENT STAMPED BY KTA AS A 'QA CONTROLLED DOCUMENT' IS THE ONLY OFFICIAL VERSION OF THIS DOCUMENT AND IS STRICTLY SUBJECT TO COPYRIGHT ©. THE CONTENT AND ACCURACY OF THE DOCUMENT IS STRICTLY LIMITED TO THAT SPECIFIED IN THE QA CONTROLLED PDF. DO NOT MEASURE FROM THE ELECTRONIC OR HARD COPY VERSIONS OF THIS DOCUMENT. VERIFY ALL DIMENSIONS ON SITE BEFORE COMMENCING SHOP DRAWINGS, FABRICATION, CONSTRUCTION OR INSTALLATION.		JD SOUTH BRISBANE SUITE 1605, L16 239 GEORGE ST, BRISBANE QLD 4000	SUITE 41 & 42, LEVEL 4 61 MARLBOROUGH ST SURRY HILLS, NSW 2010 T +61 2 300 358 718 ABN 65 131 365 998 NOMINATED ARCHITECT: KOICHI TAKADA NSW ARCHITECTS 6901 VIC ARCHITECTS 16179 QLD ARCHITECTS 5590 KOICHI TAKADA.COM	25583 - 37-41 PEEL STREET 37-41 PEEL STREET, SOUTH BRISBANE QLD 4101 DEVELOPMENT APPLICATION	DWG NO. A-0121 SCALE 1:100@A1, 1:200@A3	REVISION A	07/10/2025	

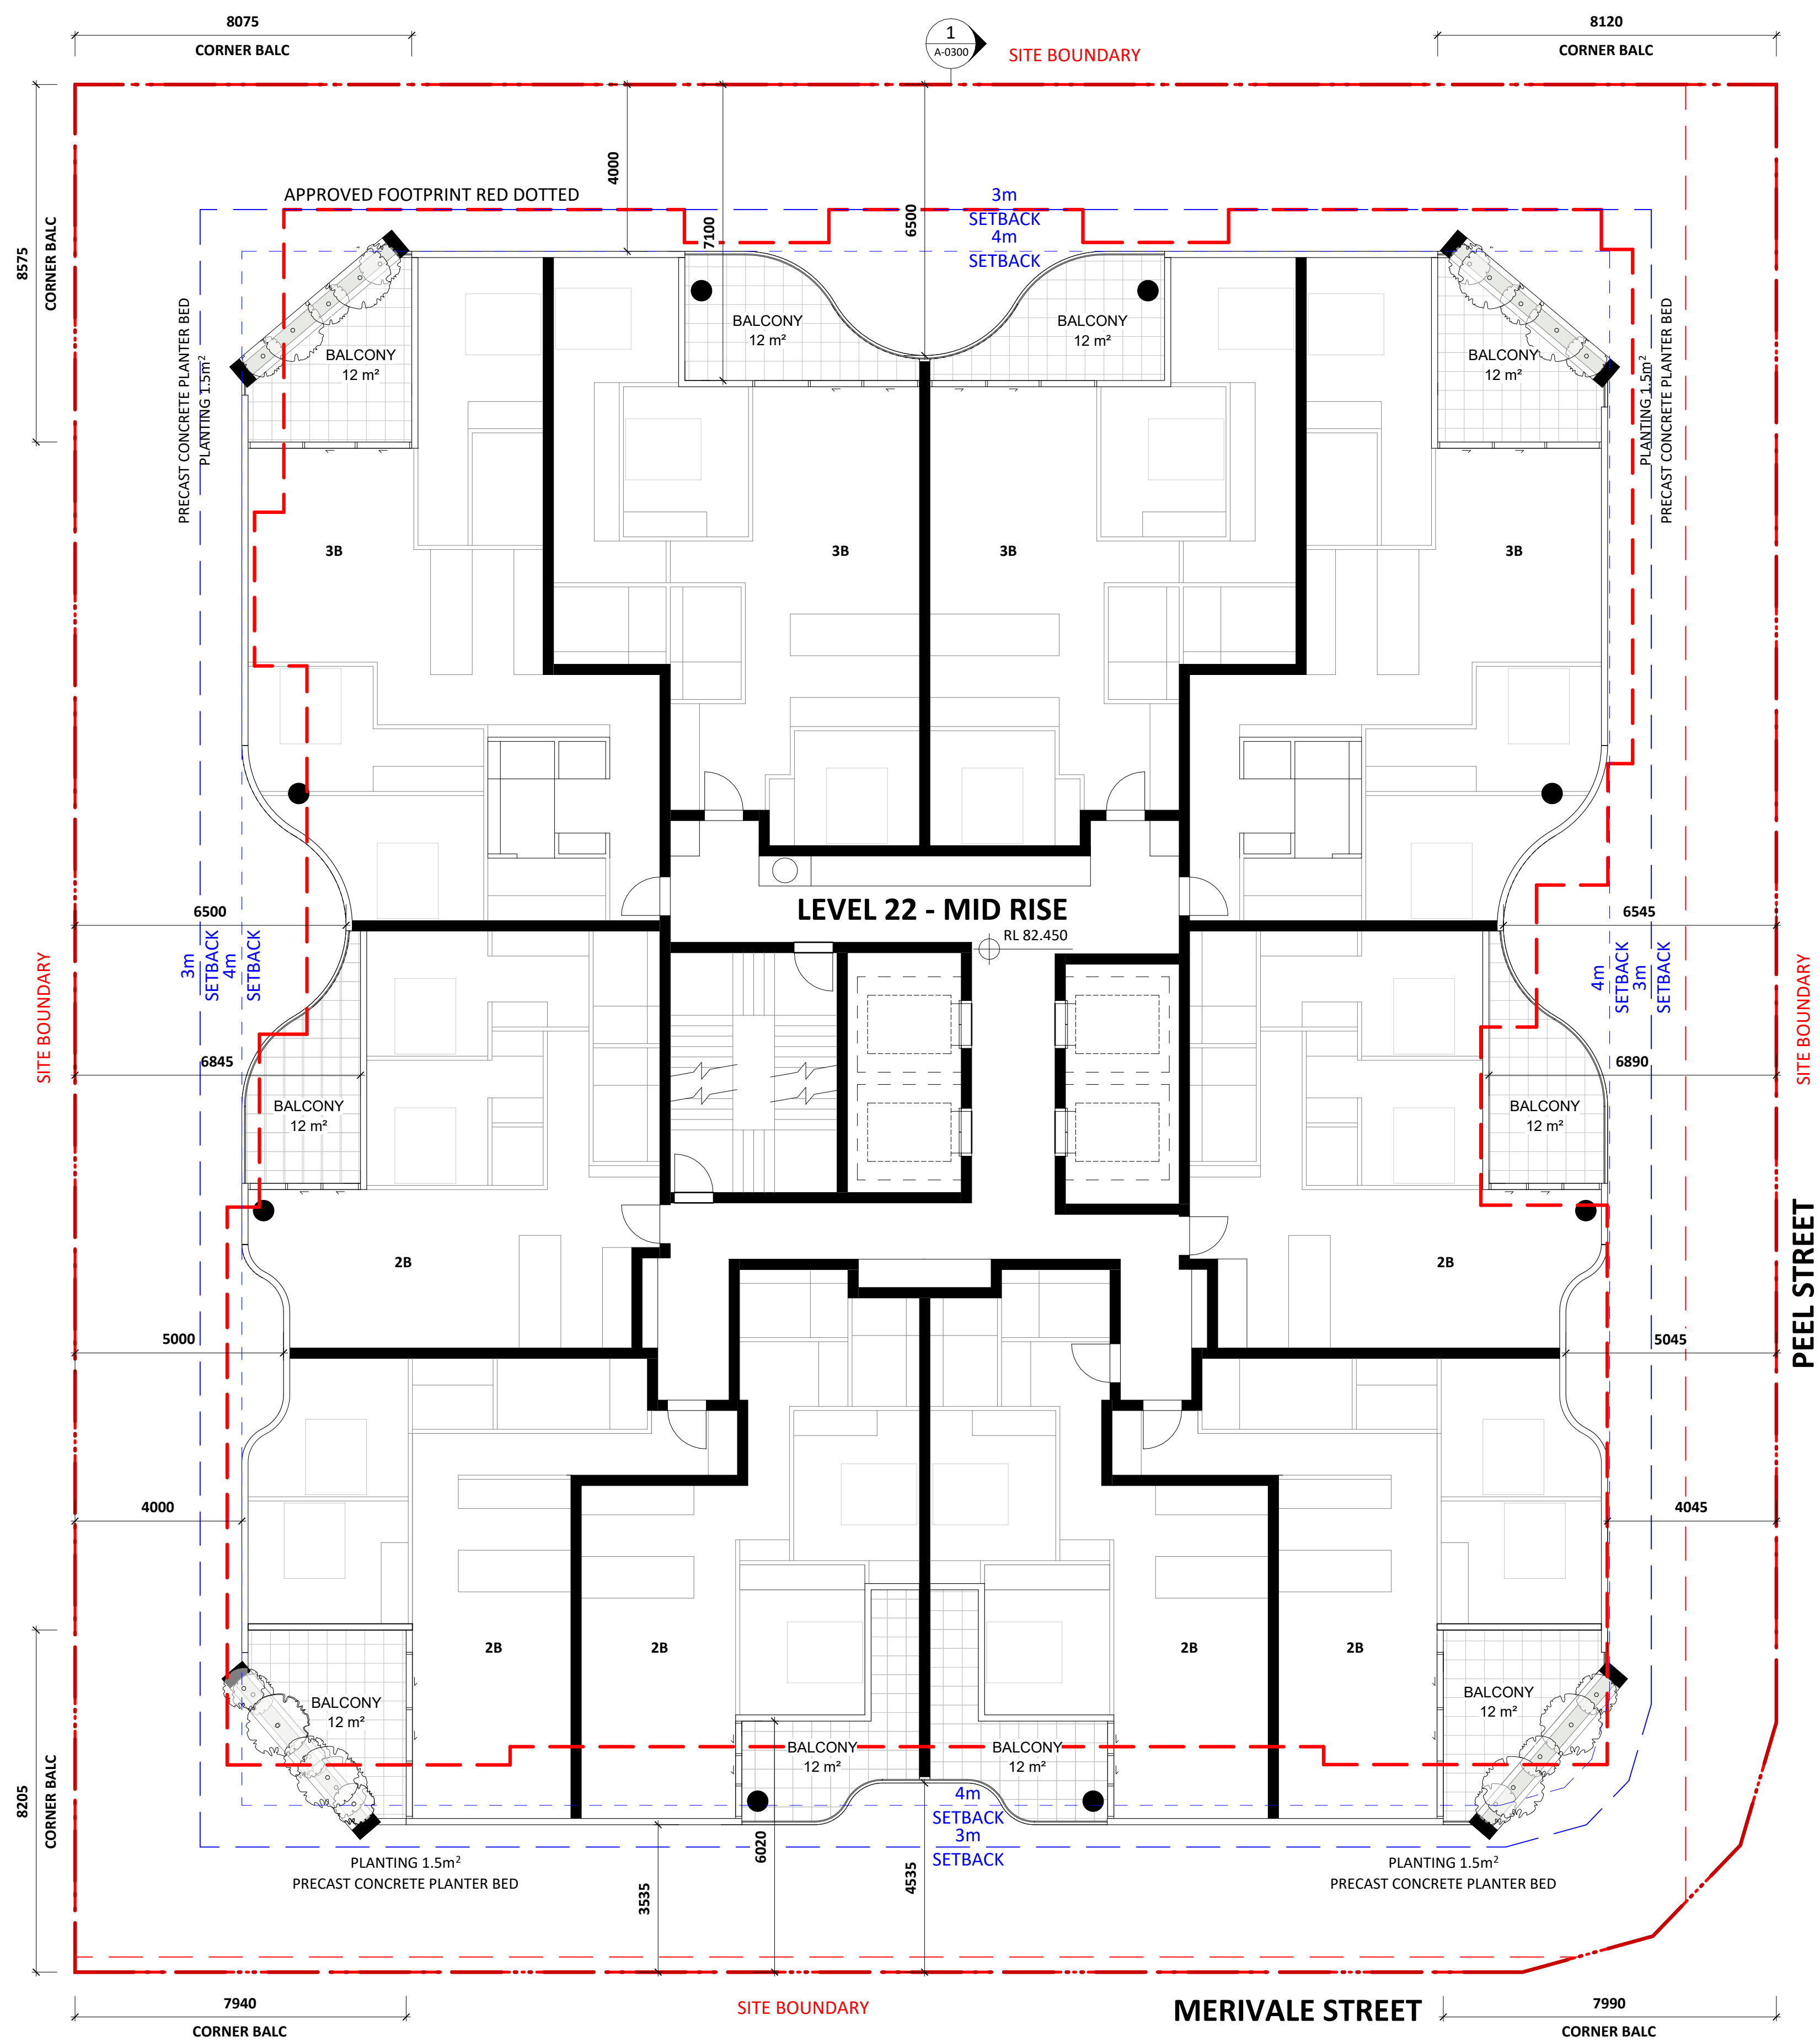


NO.	REVISION	BY	CHK	DATE	REVISION NOTES:	KEY PLAN	NOTES:	OTHERS	CUSTOMER	ARCHITECT	QA STAMP	PROJECT	DWG TITLE	REVISION
A				07/10/2025			NOTE: KOICHI TAKADA ARCHITECTS (KTA) RETAIN ALL COMMON LAW AND STATUTORY RIGHTS INCLUDING COPYRIGHT © AND INTELLECTUAL PROPERTY RIGHTS TO THIS DOCUMENT. THIS DOCUMENT MUST NOT BE EDITED, PARTIALLY EXTRACTED, REPRODUCED OR DISTRIBUTED IN ANY MANNER WITHOUT KTA'S EXPRESS WRITTEN CONSENT AND UNDER NO CIRCUMSTANCES SHALL THE TRANSFER OF THIS DOCUMENT BE DEEMED A SALE OR CONSTITUTE A TRANSFER OF ANY LICENCE TO USE THE DOCUMENT WITHOUT KTA'S KNOWLEDGE OR CONSENT. THE PDF DOCUMENT STAMPED BY KTA AS A 'QA CONTROLLED DOCUMENT' IS THE ONLY OFFICIAL VERSION OF THIS DOCUMENT AND IS STRICTLY SUBJECT TO COPYRIGHT. THE CONTENT AND ACCURACY OF THE DOCUMENT IS STRICTLY LIMITED TO THAT DEPICTED IN THE QA CONTROLLED PDF. DO NOT MEASURE FROM THE ELECTRONIC OR HARD COPY VERSIONS OF THIS DOCUMENT. VERIFY ALL DIMENSIONS ON SITE BEFORE COMMENCING SHOP DRAWINGS, FABRICATION, CONSTRUCTION OR INSTALLATION.		JD SOUTH BRISBANE SUITE 1605, 116 239 GEORGE ST, BRISBANE QLD 4000	SUITE 41 & 42, LEVEL 4 61 MARLBOROUGH ST SURRY HILLS, NSW 2010 T +61 2 1390 358 718 ABN 63 131 365 996 NOMINATED ARCHITECT: KOICHI TAKADA NSW ARCHITECTS 6901 VIC ARCHITECTS 18179 QLD ARCHITECTS 5590 KOICHI-TAKADA.COM	25583 - 37-41 PEEL STREET 37-41 PEEL STREET, SOUTH BRISBANE QLD 4101	LEVEL 22 - MID RISE		
						CLOUD LEGEND REVISION ON HOLD				THIS DOCUMENT IS NOT SUITABLE OR APPROVED FOR CONSTRUCTION AT ANY TIME UNLESS KTA HAVE NOTATED THE STATUS TITLE AS FOR CONSTRUCTION WITHOUT THE PRESENCE OF THE STAMP OR ANY OTHER FORM OF QUALIFICATION ON THE DOCUMENT.	STATUS DEVELOPMENT APPLICATION	DWG NO. A-0122	DATE 07/10/2025	
											0 5 m	SCALE 1:100@A1, 1:200@A3		

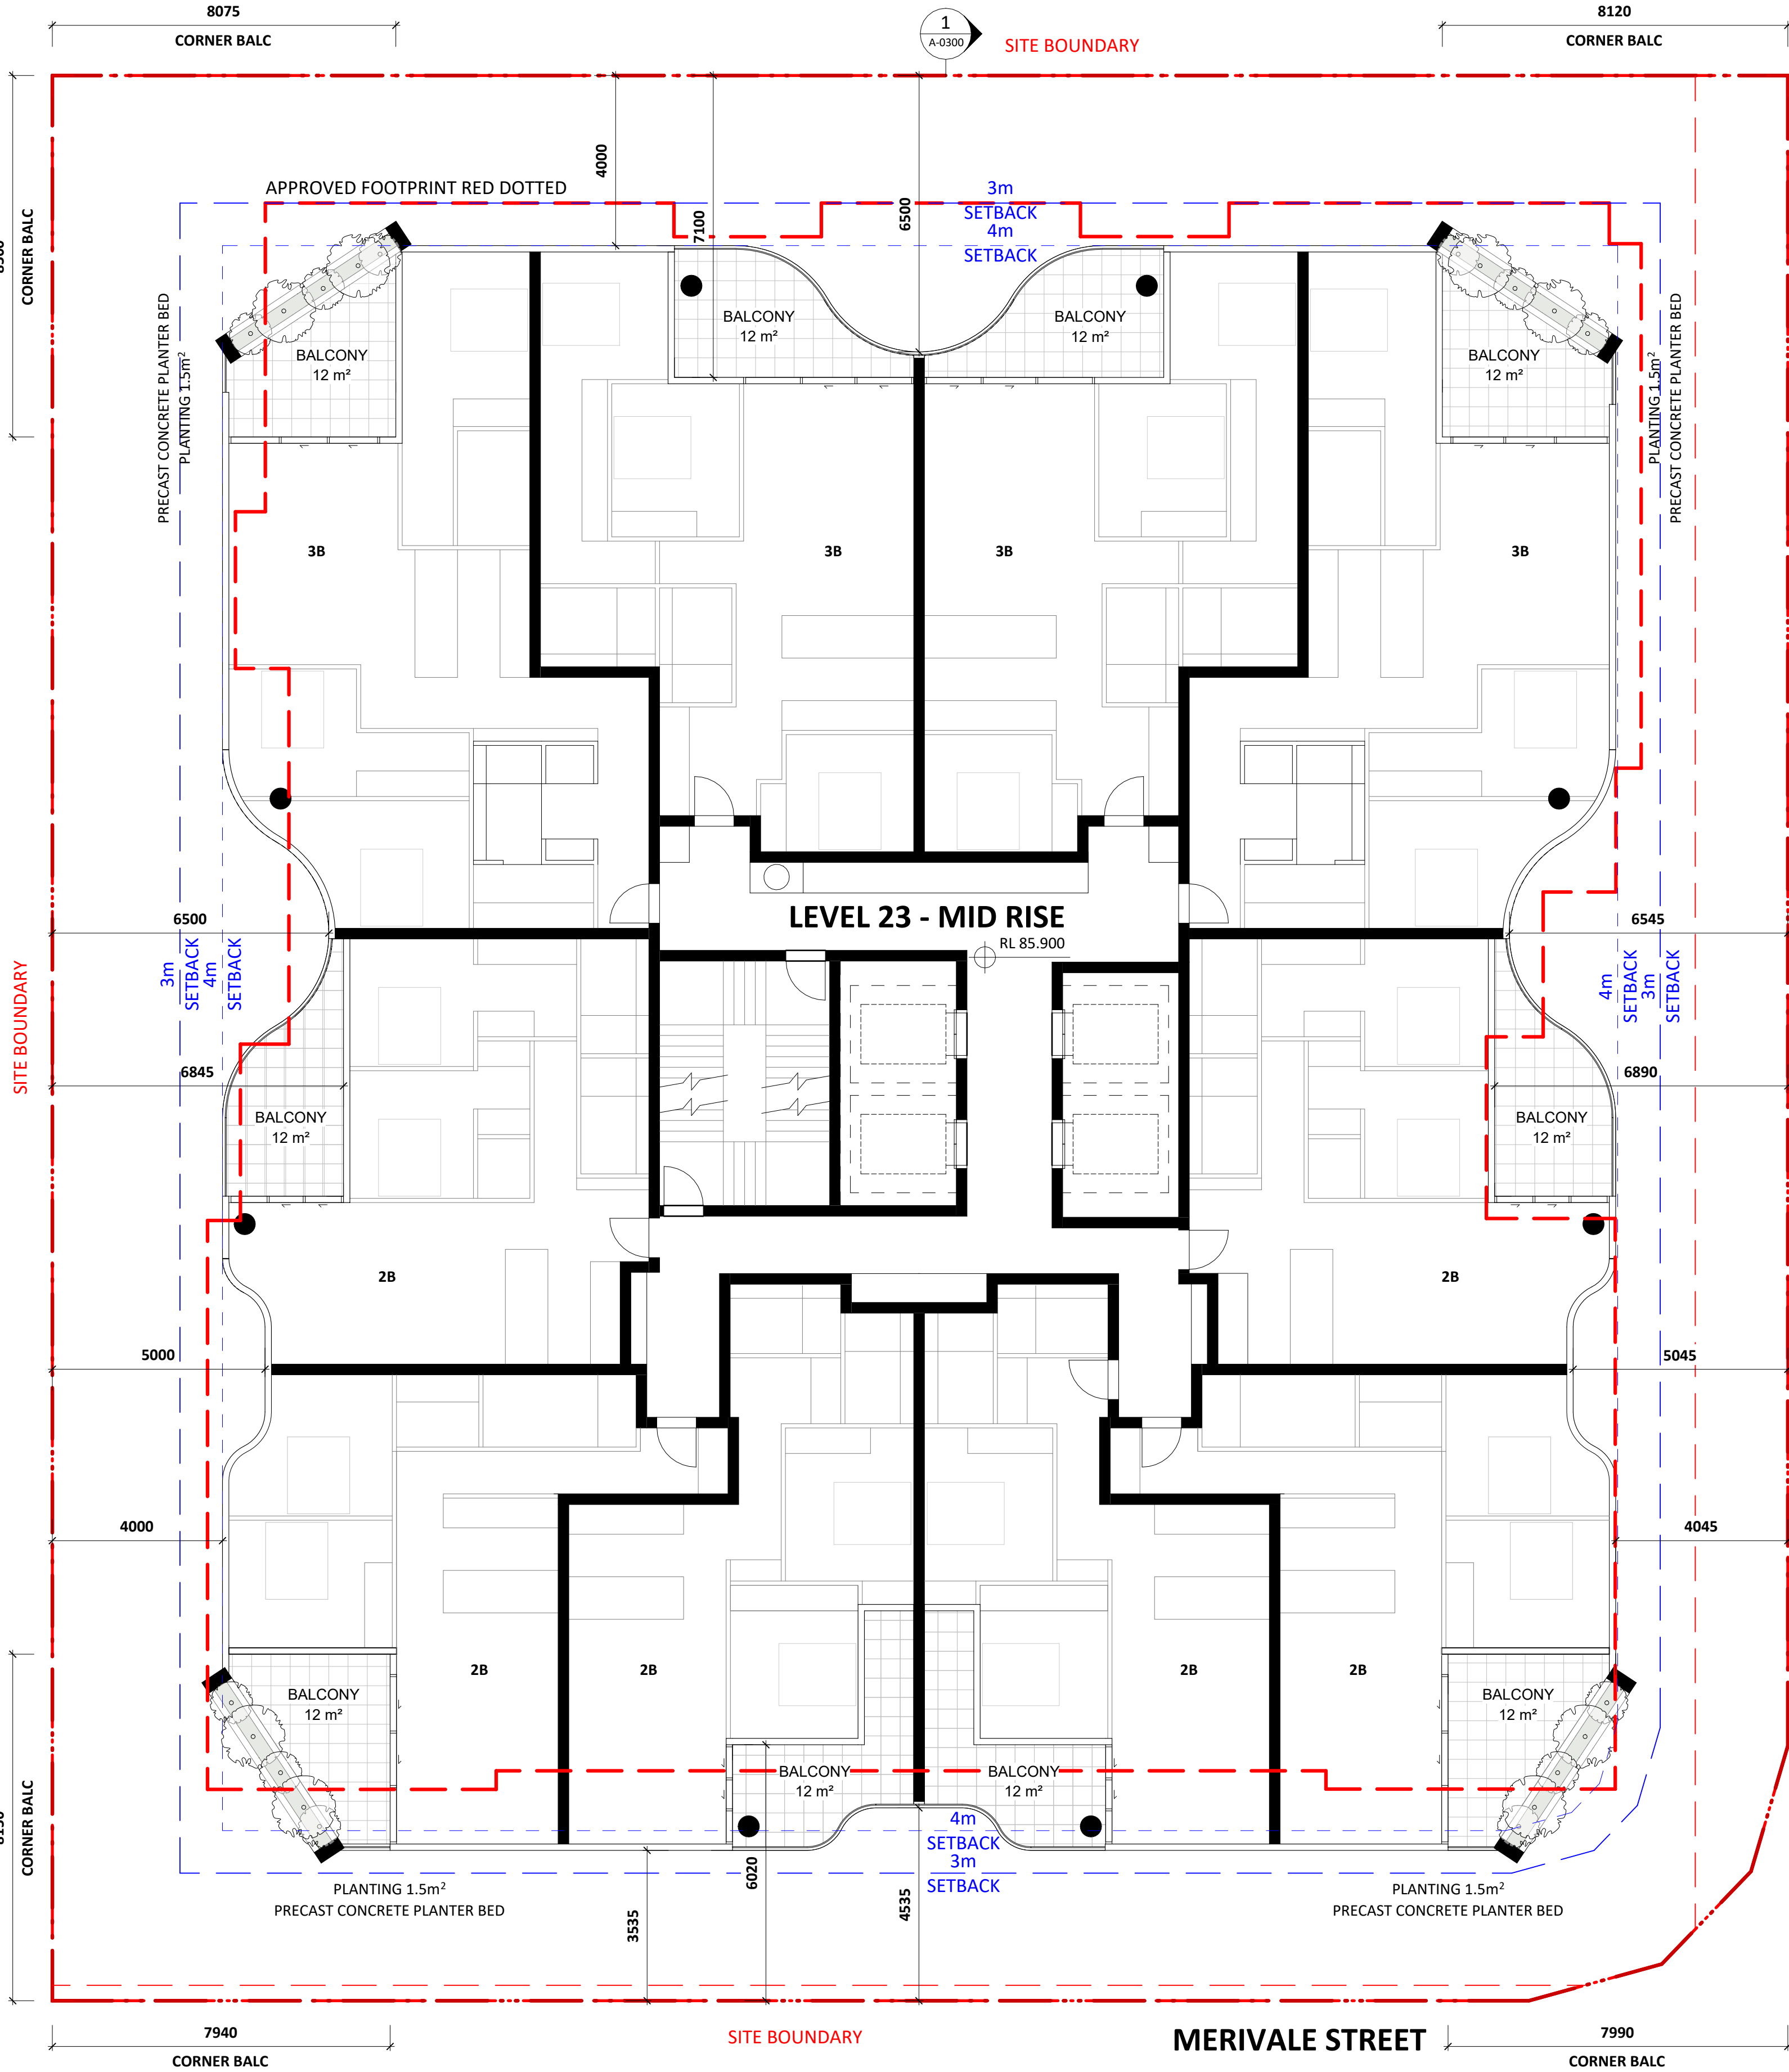


A REVISION DEVELOPMENT APPLICATION				BY	CHK	DATE	REVISION NOTES:	KEY PLAN	NOTES: KOICHI TAKADA ARCHITECTS (KTA) RETAIN ALL COMMON LAW AND STATUTORY RIGHTS INCLUDING COPYRIGHT © AND INTELLECTUAL PROPERTY RIGHTS TO THIS DOCUMENT. THIS DOCUMENT MUST NOT BE EDITED, PARTIALLY EXTRACTED, REPRODUCED OR DISTRIBUTED IN ANY MANNER WITHOUT KTA'S EXPRESS WRITTEN CONSENT AND UNDER NO CIRCUMSTANCES SHALL THE TRANSFER OF THIS DOCUMENT BE DEEMED A SALE OR CONSTITUTE A TRANSFER OF ANY LICENCE TO USE THE DOCUMENT WITHOUT KTA'S KNOWLEDGE OR CONSENT. THE FOR DOCUMENT STAMPED BY KTA AS A QA CONTROLLED DOCUMENT IS THE ONLY OFFICIAL VERSION OF THIS DOCUMENT AND IS STRICTLY SUBJECT TO COPYRIGHT ©. THE CONTENT AND ACCURACY OF THE DOCUMENT IS STRICTLY LIMITED TO THAT DEPICTED IN THE QA CONTROLLED PDF. DO NOT MEASURE FROM THE ELECTRONIC OR HARD COPY VERSIONS OF THIS DOCUMENT. VERIFY ALL DIMENSIONS ON SITE BEFORE COMMENCING SHOP DRAWINGS, FABRICATION, CONSTRUCTION OR INSTALLATION.	OTHERS:	CIENT JD SOUTH BRISBANE SUITE 1605, L16 239 GEORGE ST, BRISBANE QLD 4000	ARCHITECT SUITE 41 & 42, LEVEL 4 61 MARLBOROUGH ST SURRY HILLS, NSW 2010 T +61 2 3300 358 718 ABN 65 121 385 098 NOMINATED ARCHITECT: KOICHI TAKADA NSW ARCHITECTS 6901 VIC ARCHITECTS 16179 NSW ARCHITECTS 5590 KOICHI TAKADA.COM	PROJECT 25583 - 37-41 PEEL STREET 37-41 PEEL STREET, SOUTH BRISBANE QLD 4101	DWG TITLE LEVEL 23 - MID RISE	DWG NO. A-0123	REVISION A	DATE 07/10/2025
								CLOUD LEGEND REVISION ON HOLD									
						0	5 m			THIS DOCUMENT IS NOT SUITABLE OR APPROVED FOR CONSTRUCTION AT ANY TIME UNLESS KTA HAVE NOTATED THE STATUS TITLE AS FOR CONSTRUCTION WITHOUT PRESENCE OF WPP, DRAFT OR ANY OTHER FORM OF QUALIFICATION ON THE DOCUMENT.				1:100@A1, 1:200@A3		07/10/2025	

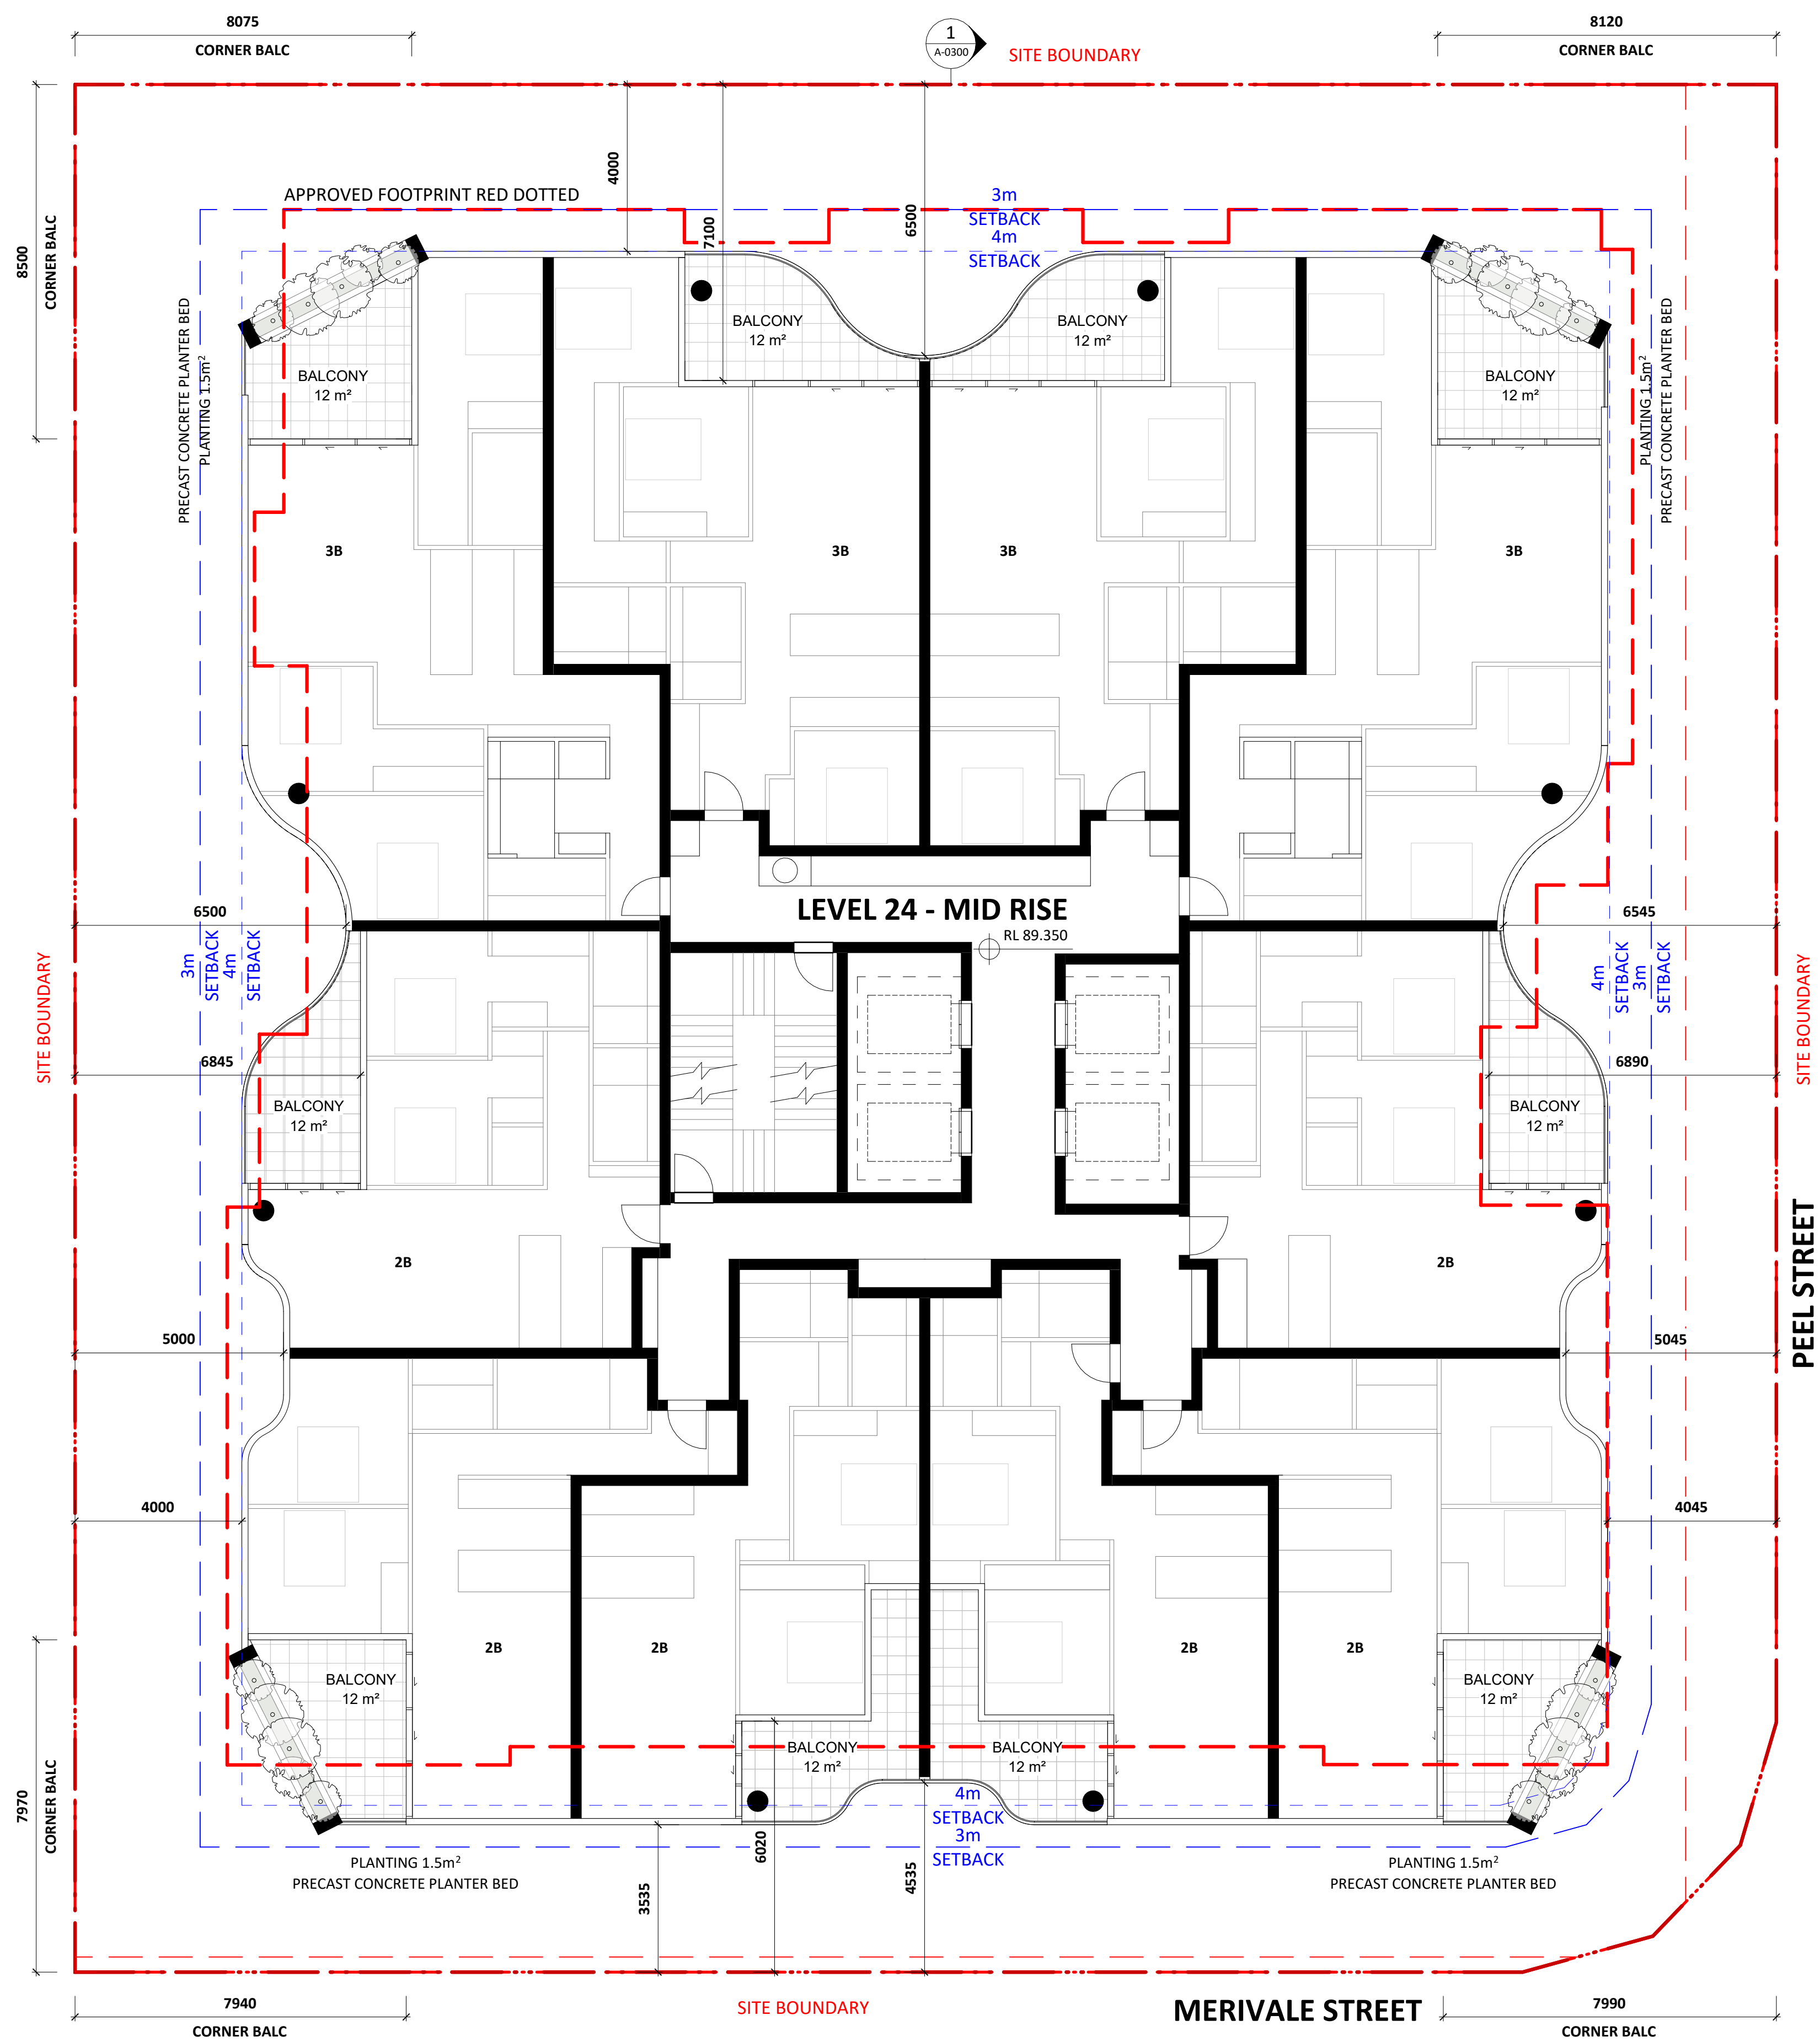


NO.	REVISION	BY	CHK	DATE	REVISION NOTES:	KEY PLAN	NOTES:	OTHERS	CUSTOMER	ARCHITECT	QA STAMP	PROJECT	DWG TITLE	REVISION
A	DEVELOPMENT APPLICATION			07/10/2025			NOTE: KOICHI TAKADA ARCHITECTS (KTA) RETAIN ALL COMMON LAW AND STATUTORY RIGHTS INCLUDING COPYRIGHT © AND INTELLECTUAL PROPERTY RIGHTS TO THIS DOCUMENT. THIS DOCUMENT MUST NOT BE EDITED, PARTIALLY EXTRACTED, REPRODUCED OR DISTRIBUTED IN ANY MANNER WITHOUT KTA'S EXPRESS WRITTEN CONSENT AND UNDER NO CIRCUMSTANCES SHALL THE TRANSFER OF THIS DOCUMENT BE DEEMED A SALE OR CONSTITUTE A TRANSFER OF ANY LICENCE TO USE THE DOCUMENT WITHOUT KTA'S KNOWLEDGE OR CONSENT. THE PDF DOCUMENT STAMPED BY KTA AS A 'QA CONTROLLED DOCUMENT' IS THE ONLY OFFICIAL VERSION OF THIS DOCUMENT AND IS STRICTLY SUBJECT TO COPYRIGHT. THE CONTENT AND ACCURACY OF THE DOCUMENT IS STRICTLY LIMITED TO THAT DEPICTED IN THE QA CONTROLLED PDF. DO NOT MEASURE FROM THE ELECTRONIC OR HARD COPY VERSIONS OF THIS DOCUMENT. VERIFY ALL DIMENSIONS ON SITE BEFORE COMMENCING SHOP DRAWINGS, FABRICATION, CONSTRUCTION OR INSTALLATION.		JD SOUTH BRISBANE SUITE 1605, 116 239 GEORGE ST, BRISBANE QLD 4000	SUITE 41 & 42, LEVEL 4 61 MARLBOROUGH ST SURRY HILLS, NSW 2010 T +61 2 1390 358 718 ABN 63 131 365 996 NOMINATED ARCHITECT: KOICHI TAKADA NSW ARCHITECTS 6901 VIC ARCHITECTS 18179 QLD ARCHITECTS 5590 KOICHI-TAKADA.COM	25583 - 37-41 PEEL STREET 37-41 PEEL STREET, SOUTH BRISBANE QLD 4101	LEVEL 24 - MID RISE		
						CLOUD LEGEND REVISIONON HOLD				THIS DOCUMENT IS NOT SUITABLE OR APPROVED FOR CONSTRUCTION AT ANY TIME UNLESS KTA HAVE NOTATED THE STATUS TITLE AS FOR CONSTRUCTION WITHOUT THE PRESENCE OF THE STAMP OR ANY OTHER FORM OF QUALIFICATION ON THE DOCUMENT.	STATUS DEVELOPMENT APPLICATION	DWG NO. A-0124	DATE 07/10/2025	
											05 m	1:100@A1, 1:200@A3		

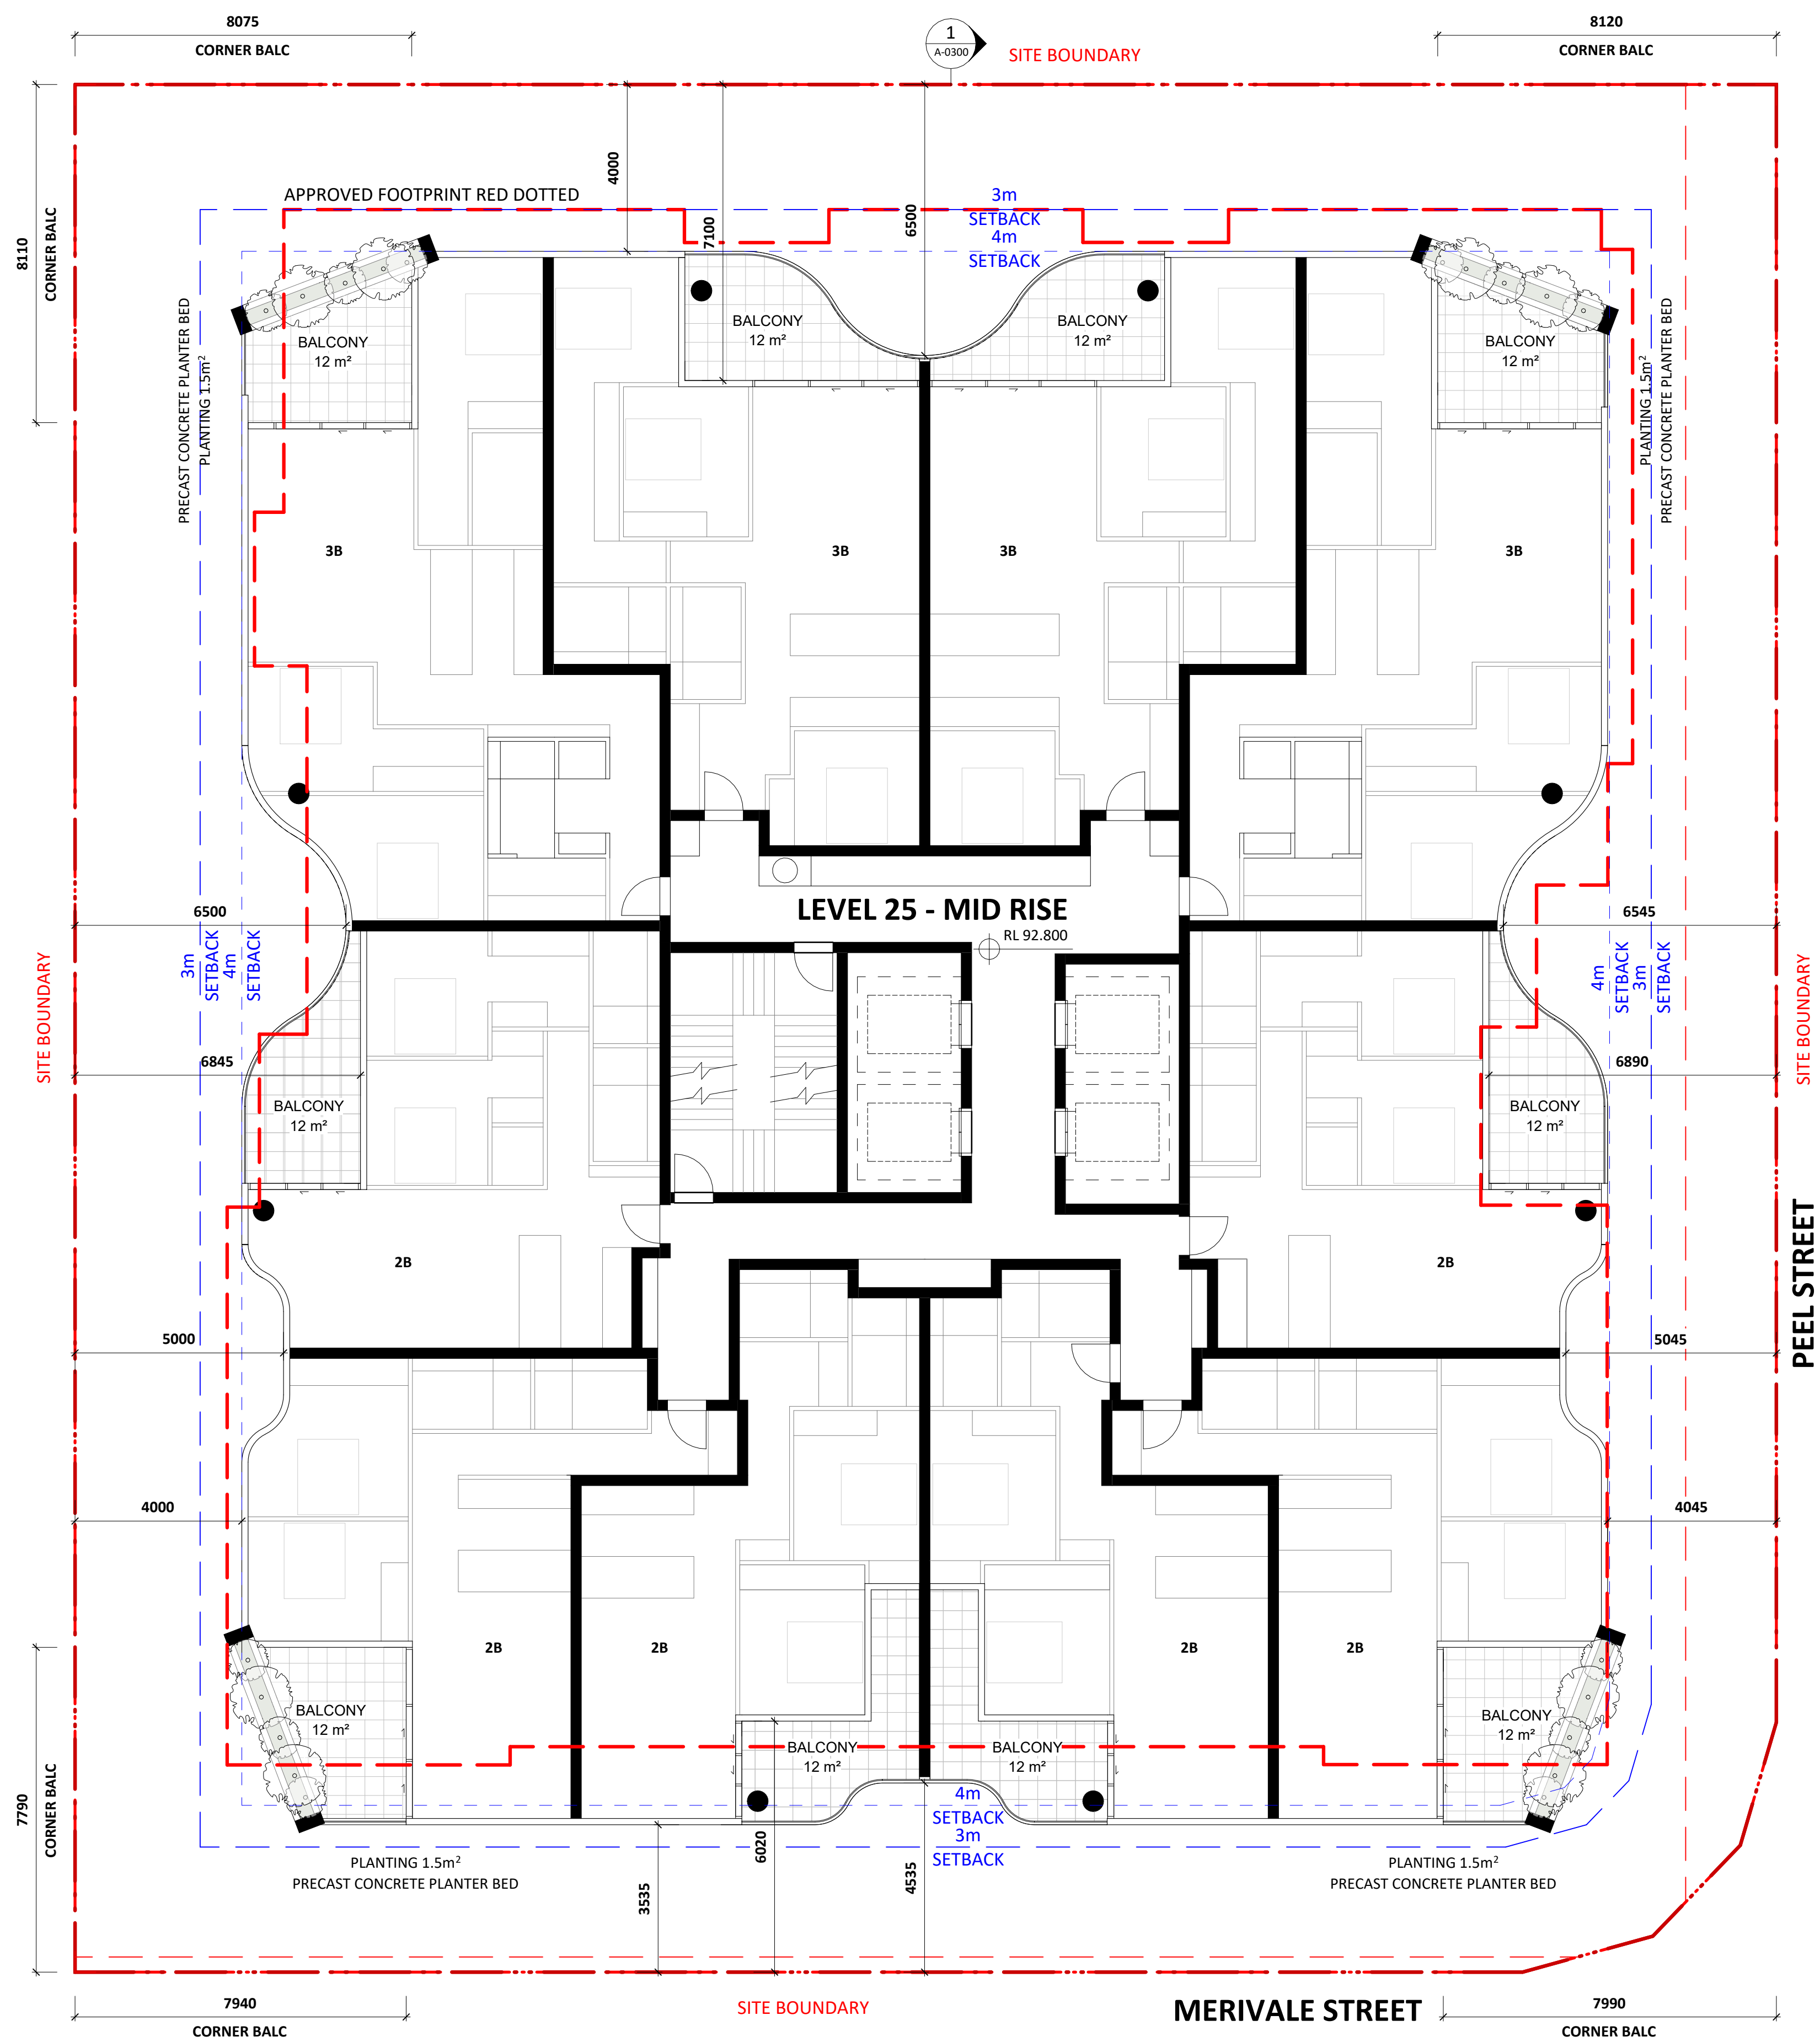


NO.			REVISION		DEVELOPMENT APPLICATION		BY	CHK	DATE	REVISION NOTES:		KEY PLAN	OTHERS	CIENT	ARCHITECT	PROJECT	QA/STAMP	DWSG TITLE	REVISION		
									07/10/2025	NOTE: KOICHI TAKADA ARCHITECTS (KTA) RETAIN ALL COMMON LAW AND STATUTORY RIGHTS INCLUDING COPYRIGHT © AND INTELLECTUAL PROPERTY RIGHTS TO THIS DOCUMENT. THIS DOCUMENT MUST NOT BE EDITED, PARTIALLY EXTRACTED, REPRODUCED OR DISTRIBUTED IN ANY MANNER WITHOUT KTA EXPRESS WRITTEN CONSENT AND UNDER NO CIRCUMSTANCES SHALL THE TRANSFER OF THIS DOCUMENT BE DEEMED A SALE OR CONSTITUTE A TRANSFER OF ANY LICENCE TO USE THE DOCUMENT WITHOUT KTA KNOWLEDGE OR CONSENT. THE PDF DOCUMENT STAMPED BY KTA AS A 'QA CONTROLLED DOCUMENT' IS THE ONLY OFFICIAL VERSION OF THIS DOCUMENT AND IS STRICTLY SUBJECT TO COPYRIGHT ©. THE CONTENT AND ACCURACY OF THE DOCUMENT IS STRICTLY LIMITED TO THAT DEPICTED IN THE QA CONTROLLED PDF. DO NOT MEASURE FROM THE ELECTRONIC OR HARD COPY VERSIONS OF THIS DOCUMENT. VERIFY ALL DIMENSIONS ON SITE BEFORE COMMENCING SHOP DRAWINGS, FABRICATION, CONSTRUCTION OR INSTALLATION.				JD SOUTH BRISBANE SUITE 1605, L16 239 GEORGE ST, BRISBANE QLD 4000		SUITE 41 & 42, LEVEL 4 61 MARLBOROUGH ST SURRY HILLS, NSW 2010 T +61 2 1300 358 718 ABN 63 131 355 696 NOMINATED ARCHITECT: KOICHI TAKADA NSW ARCHITECTS 69170 VIC ARCHITECTS 16910 QLD ARCHITECTS 5590 KOICHI TAKADA.COM	25583 - 37-41 PEEL STREET 37-41 PEEL STREET, SOUTH BRISBANE QLD 4101	LEVEL 25 - MID RISE	DWSG NO: A-0125	REVISION A	DATE 07/10/2025
										CLOUD LEGEND											
										REVISION ON HOLD											
														</							

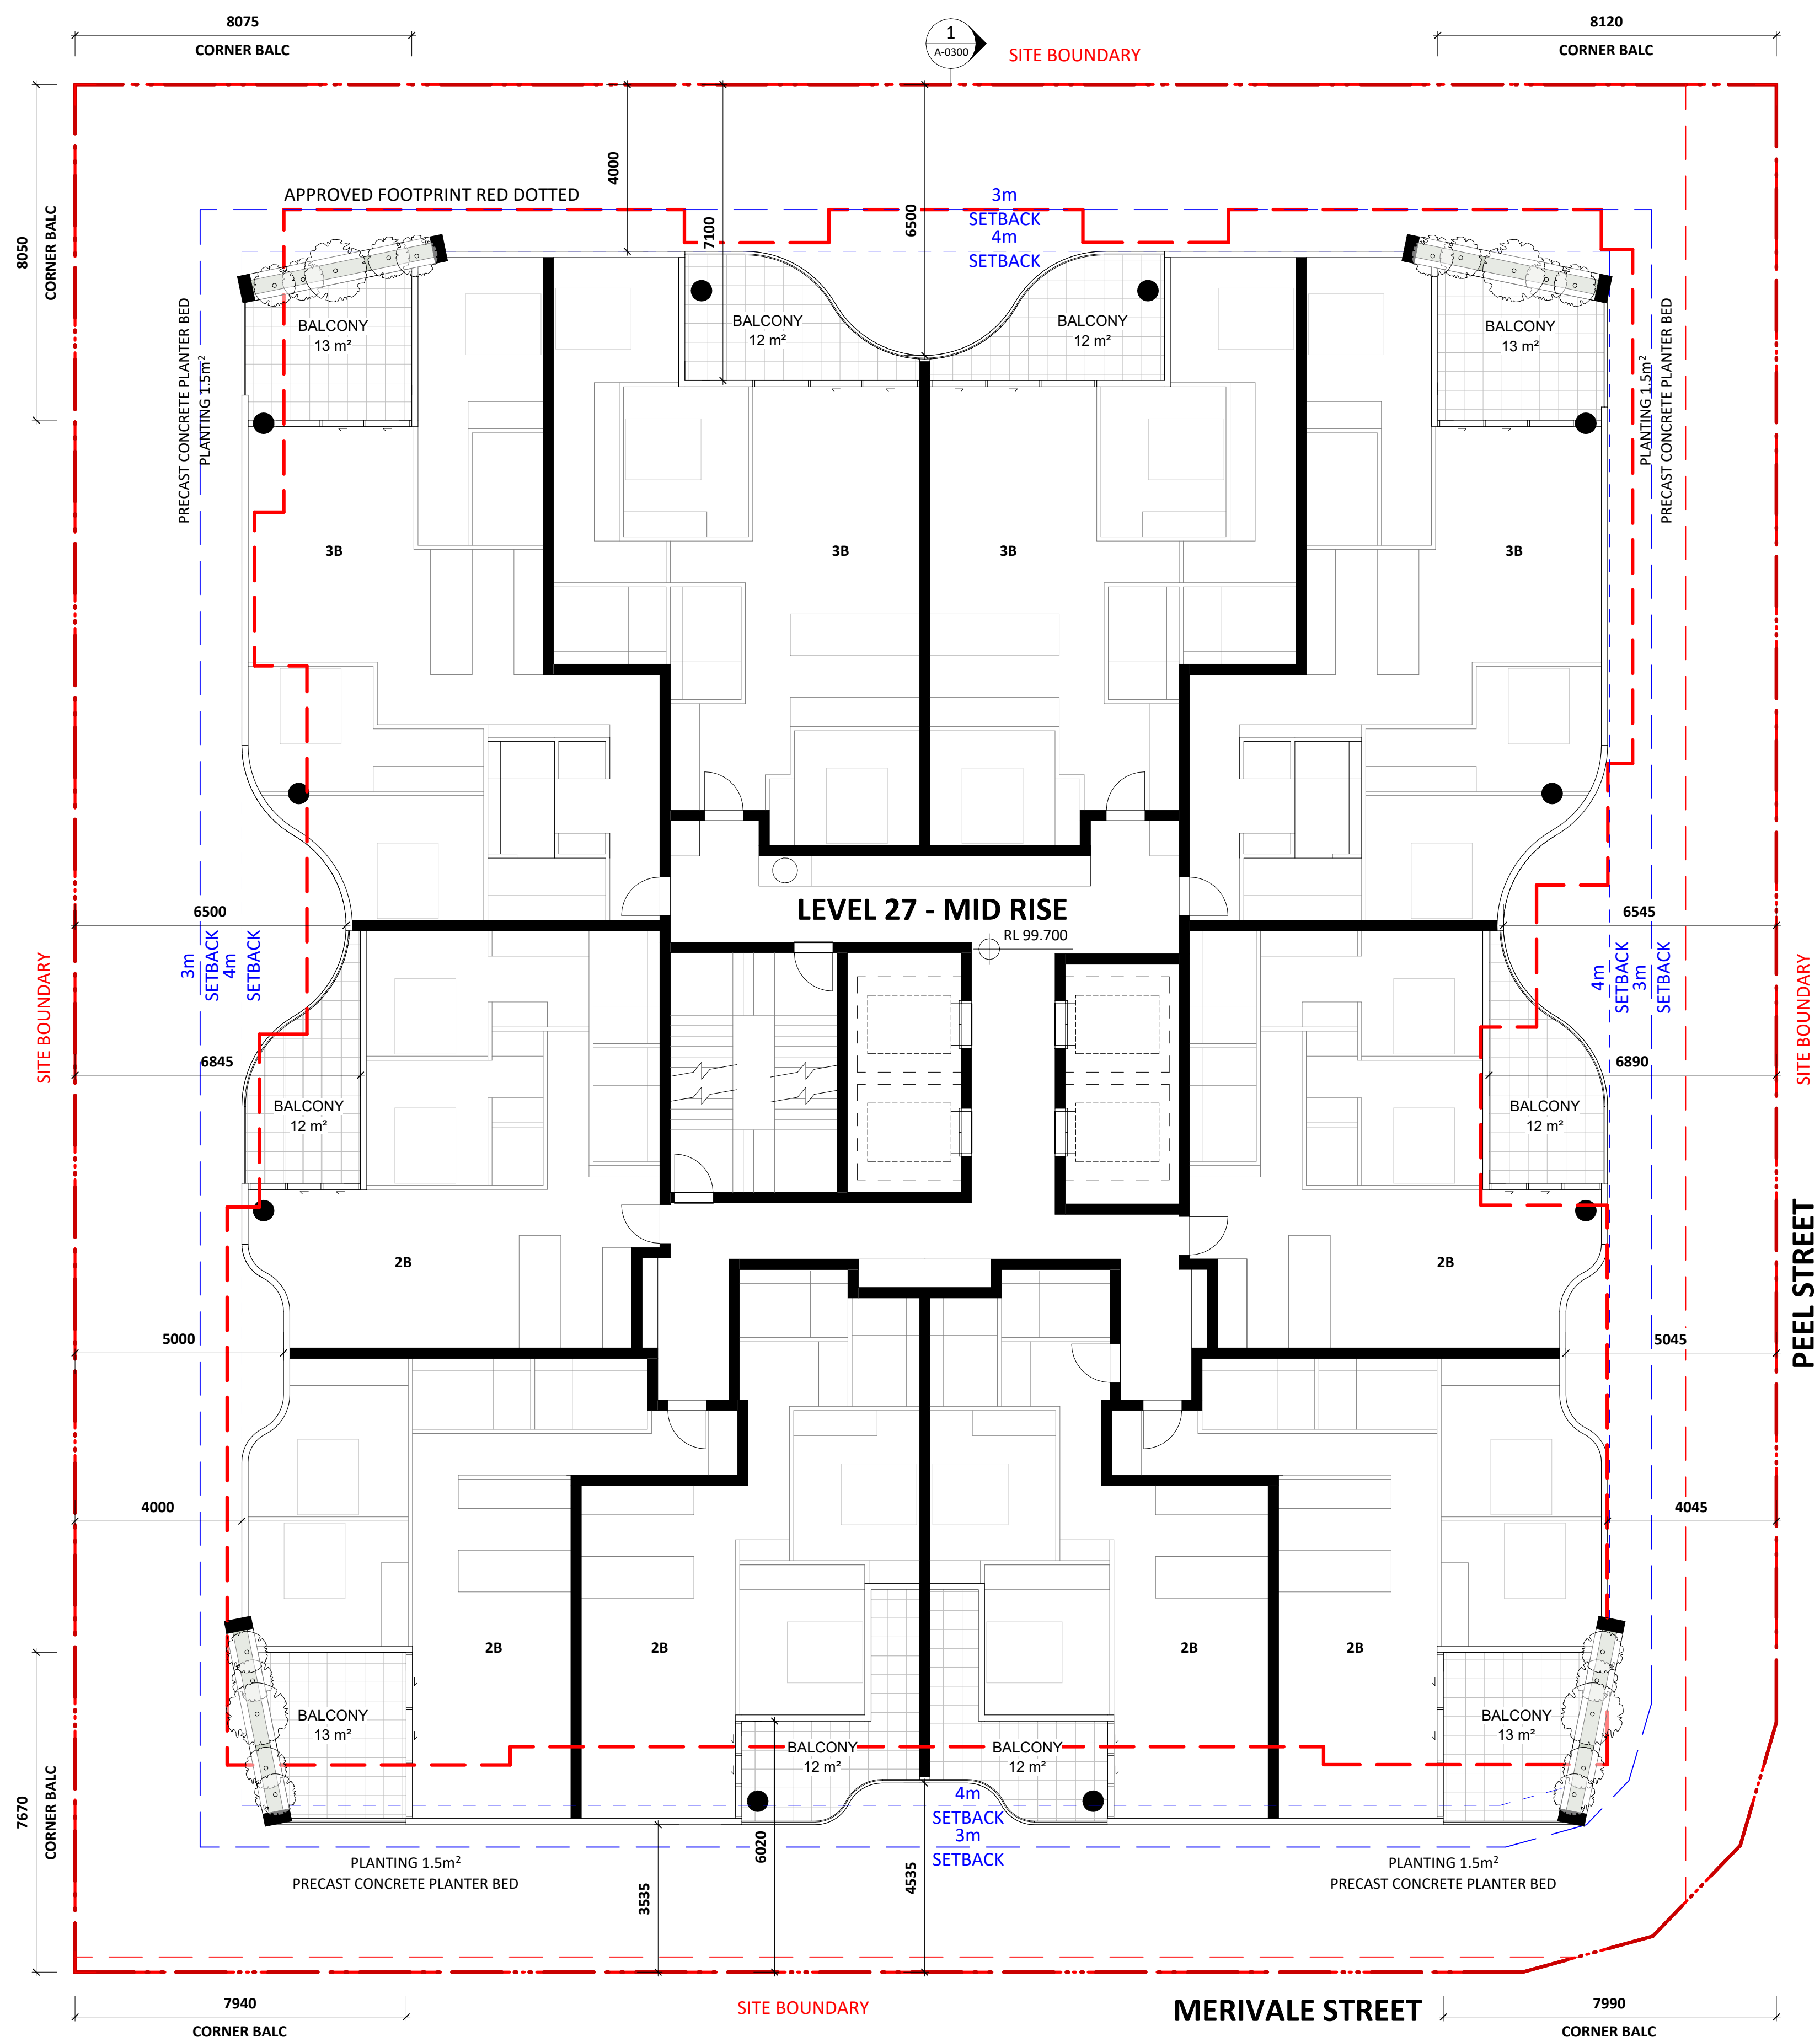


NO.	REVISION	BY	CHK	DATE	REVISION NOTES:	KEY PLAN	NOTES:	OTHERS	CUSTOMER	ARCHITECT	QA STAMP	PROJECT	DWG TITLE	REVISION
A				07/10/2025			KOICHI TAKADA ARCHITECTS (KTA) RETAIN ALL COMMON LAW AND STATUTORY RIGHTS INCLUDING COPYRIGHT © AND INTELLECTUAL PROPERTY RIGHTS TO THIS DOCUMENT. THIS DOCUMENT MUST NOT BE EDITED, PARTIALLY EXTRACTED, REPRODUCED OR DISTRIBUTED IN ANY MANNER WITHOUT KTA'S EXPRESS WRITTEN CONSENT AND UNDER NO CIRCUMSTANCES SHALL THE TRANSFER OF THIS DOCUMENT BE DEEMED A SALE OR CONSTITUTE A TRANSFER OF ANY LICENCE TO USE THE DOCUMENT WITHOUT KTA'S KNOWLEDGE OR CONSENT. THE PDF DOCUMENT STAMPED BY KTA AS A 'QA CONTROLLED DOCUMENT' IS THE ONLY OFFICIAL VERSION OF THIS DOCUMENT AND IS STRICTLY SUBJECT TO COPYRIGHT. THE CONTENT AND ACCURACY OF THE DOCUMENT IS STRICTLY LIMITED TO THAT DEPICTED IN THE QA CONTROLLED PDF. DO NOT MEASURE FROM THE ELECTRONIC OR HARD COPY VERSIONS OF THIS DOCUMENT. VERIFY ALL DIMENSIONS ON SITE BEFORE COMMENCING SHOP DRAWINGS, FABRICATION, CONSTRUCTION OR INSTALLATION.		JD SOUTH BRISBANE SUITE 1605, 116 239 GEORGE ST, BRISBANE QLD 4000	SUITE 41 & 42, LEVEL 4 61 MARLBOROUGH ST SURRY HILLS, NSW 2010 T +61 2 1390 358 718 ABN 63 131 365 996 NOMINATED ARCHITECT: KOICHI TAKADA NSW ARCHITECTS 6901 VIC ARCHITECTS 18179 QLD ARCHITECTS 5590 KOICHI TAKADA, COM	25583 - 37-41 PEEL STREET 37-41 PEEL STREET, SOUTH BRISBANE QLD 4101	LEVEL 27 - MID RISE		
						CLOUD LEGEND REVISION ON HOLD				THIS DOCUMENT IS NOT SUITABLE OR APPROVED FOR CONSTRUCTION AT ANY TIME UNLESS KTA HAVE NOTATED THE STATUS TITLE AS FOR CONSTRUCTION WITHOUT THE PRESENCE OF THE STAMP OR ANY OTHER FORM OF QUALIFICATION ON THE DOCUMENT.	STATUS DEVELOPMENT APPLICATION	DWG NO. A-0127	DATE 07/10/2025	
											0 5 m	SCALE 1:100@A1, 1:200@A3		

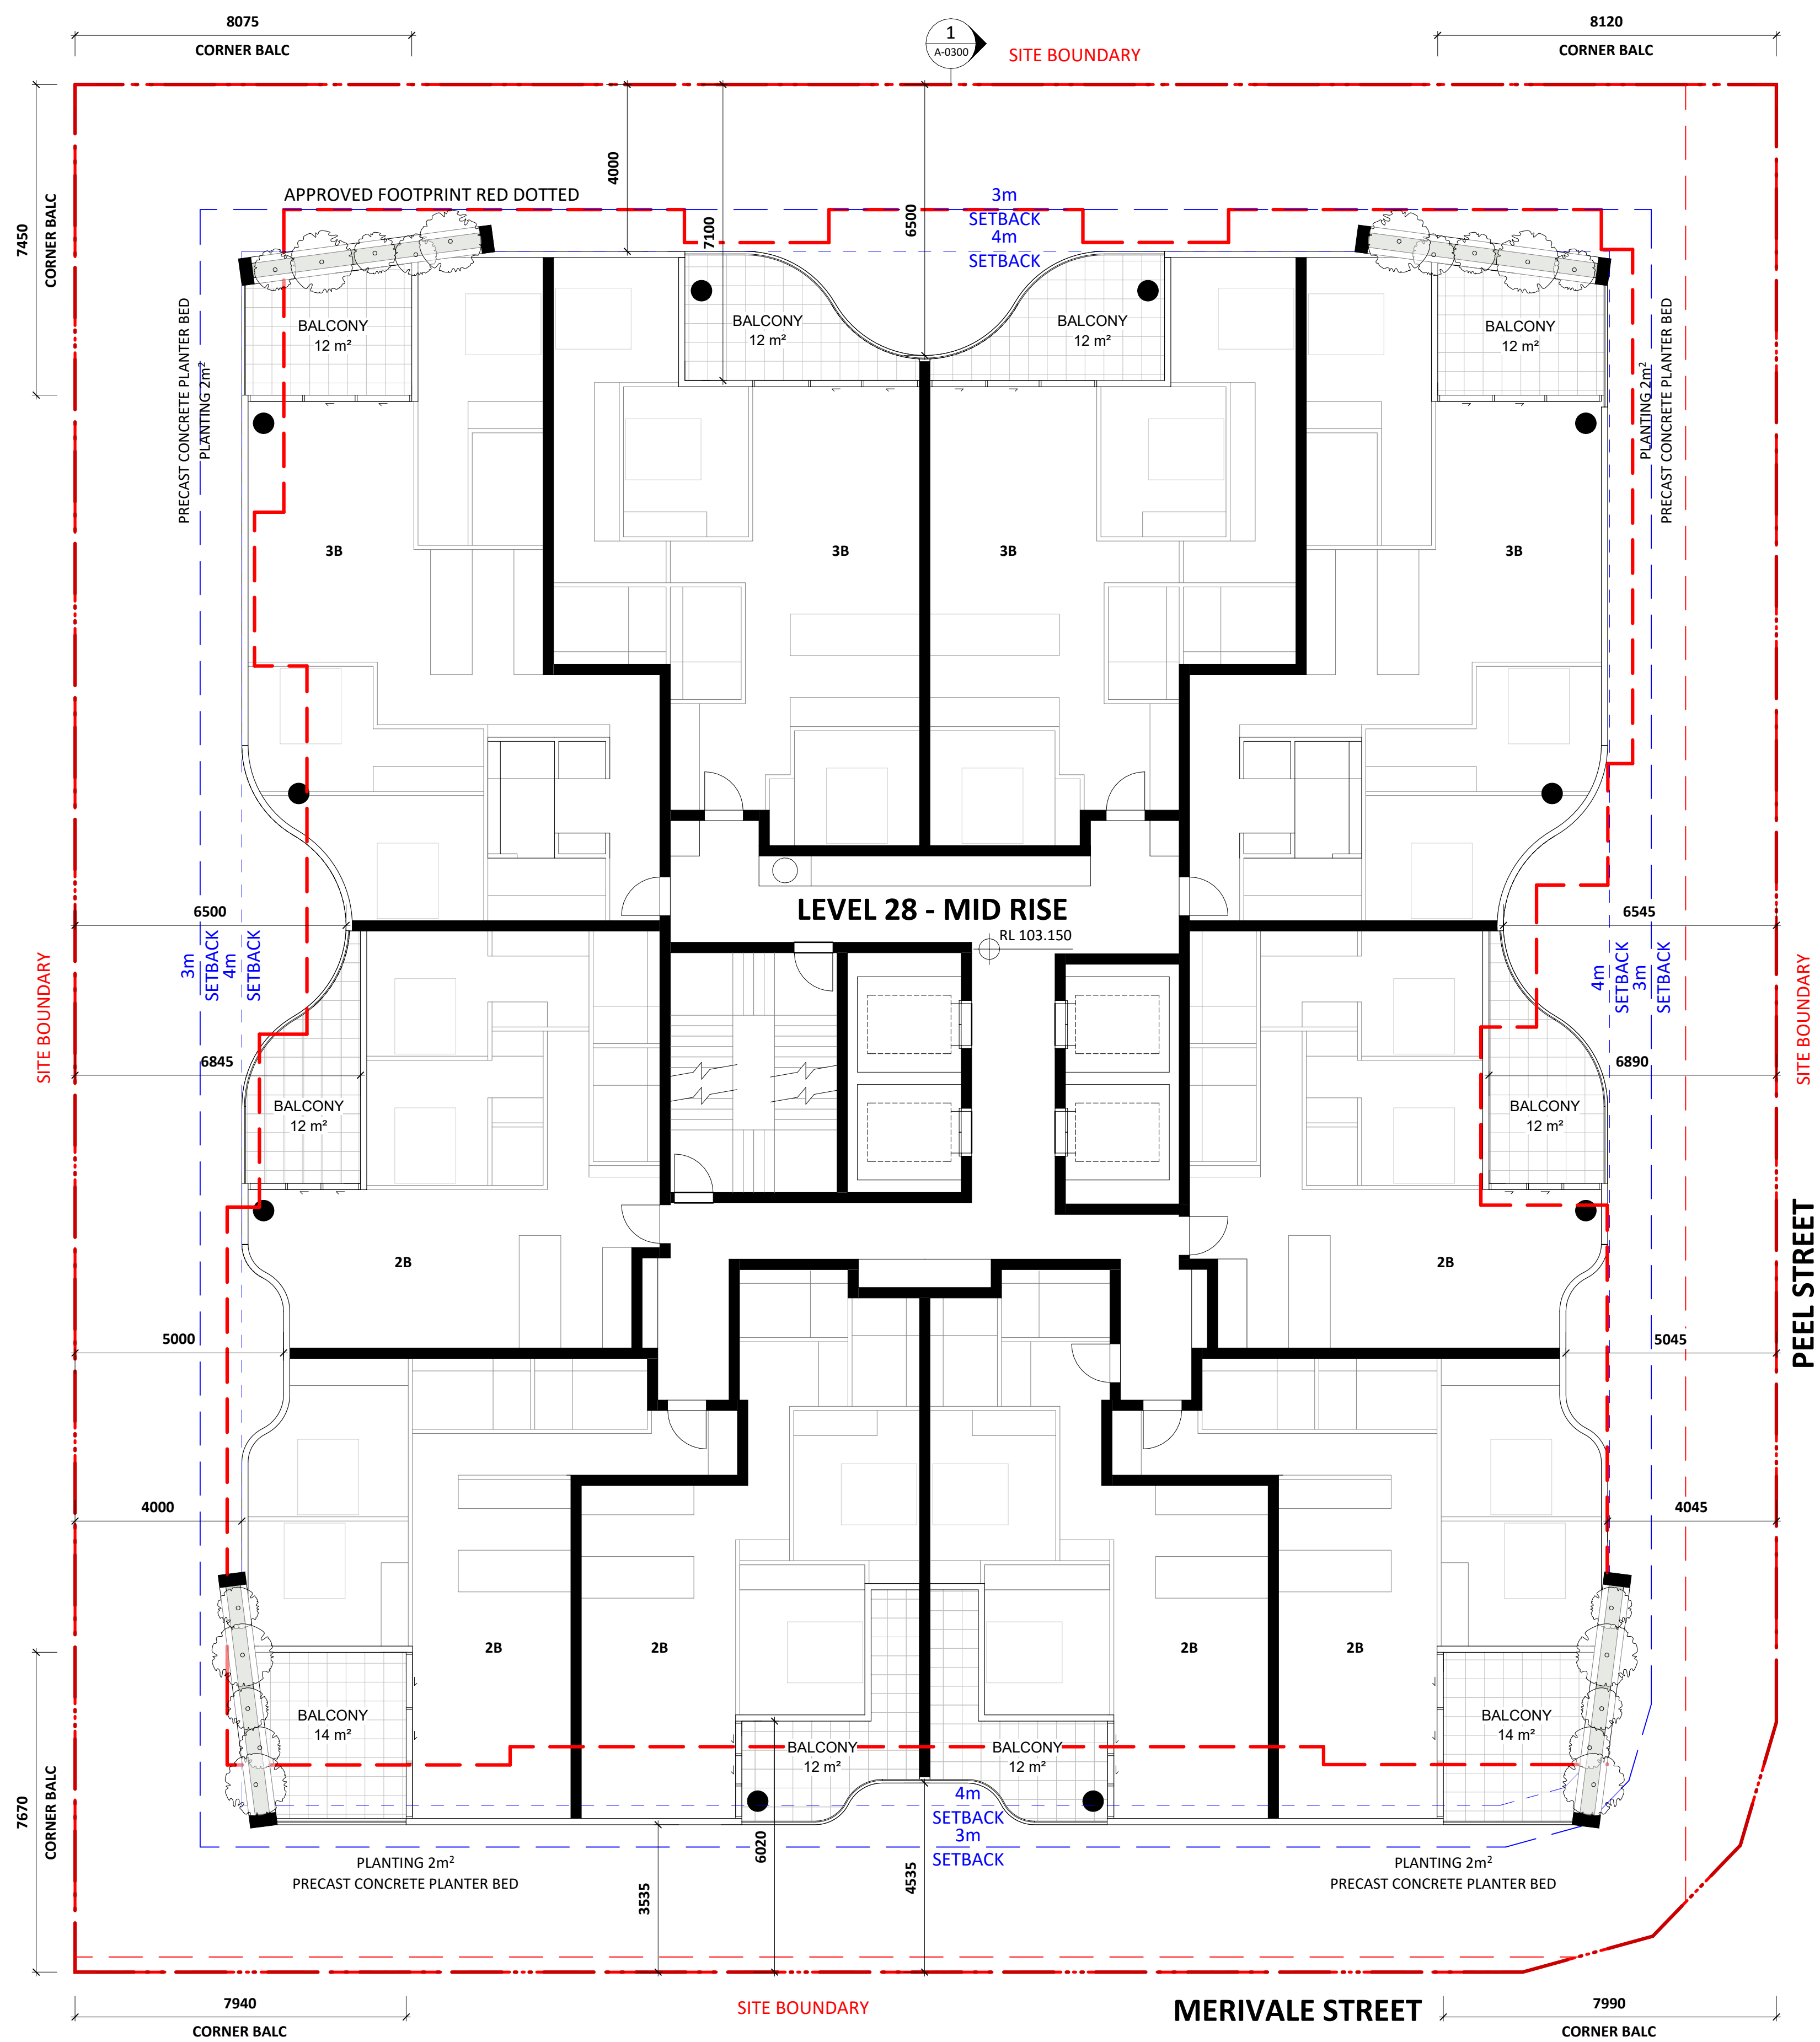


NO.	REVISION	BY	CHK	DATE	REVISION NOTES:	KEY PLAN	NOTES:	OTHERS	CUSTOMER	ARCHITECT	QA STAMP	PROJECT	DWG TITLE	REVISION
A	DEVELOPMENT APPLICATION			07/10/2025			NOTES: KOICHI TAKADA ARCHITECTS (KTA) RETAIN ALL COMMON LAW AND STATUTORY RIGHTS INCLUDING COPYRIGHT © AND INTELLECTUAL PROPERTY RIGHTS TO THIS DOCUMENT. THIS DOCUMENT MUST NOT BE EDITED, PARTIALLY EXTRACTED, REPRODUCED OR DISTRIBUTED IN ANY MANNER WITHOUT KTA'S EXPRESS WRITTEN CONSENT AND UNDER NO CIRCUMSTANCES SHALL THE TRANSFER OF THIS DOCUMENT BE DEEMED A SALE OR CONSTITUTE A TRANSFER OF ANY LICENCE TO USE THE DOCUMENT WITHOUT KTA'S KNOWLEDGE OR CONSENT. THE PDF DOCUMENT STAMPED BY KTA AS A 'QA CONTROLLED DOCUMENT' IS THE ONLY OFFICIAL VERSION OF THIS DOCUMENT AND IS STRICTLY SUBJECT TO COPYRIGHT. THE CONTENT AND ACCURACY OF THE DOCUMENT IS STRICTLY LIMITED TO THAT DEPICTED IN THE QA CONTROLLED PDF. DO NOT MEASURE FROM THE ELECTRONIC OR HARD COPY VERSIONS OF THIS DOCUMENT. VERIFY ALL DIMENSIONS ON SITE BEFORE COMMENCING SHOP DRAWINGS, FABRICATION, CONSTRUCTION OR INSTALLATION.		JD SOUTH BRISBANE	SUITE 41 & 42, LEVEL 4 61 MARLBOROUGH ST SURRY HILLS, NSW 2010 T +61 2 1390 358 718 ABN 63 131 365 996 NOMINATED ARCHITECT: KOICHI TAKADA NSW ARCHITECTS 6901 VIC ARCHITECTS 18179 QLD ARCHITECTS 5590 KOICHI TAKADA, COM	25583 - 37-41 PEEL STREET 37-41 PEEL STREET, SOUTH BRISBANE QLD 4101	LEVEL 28 - MID RISE		
						CLOUD LEGEND					THIS DOCUMENT IS NOT SUITABLE OR APPROVED FOR CONSTRUCTION AT ANY TIME UNLESS KTA HAVE NOTATED THE STATUS TITLE AS FOR CONSTRUCTION WITHOUT THE PRESENCE OF THE STAMP OR ANY OTHER FORM OF QUALIFICATION ON THE DOCUMENT.	STATUS DEVELOPMENT APPLICATION	DWG NO. A-0128	REVISION A
						REVISION ON HOLD					0 5 m	SCALE 1:100@A1, 1:200@A3	DATE 07/10/2025	

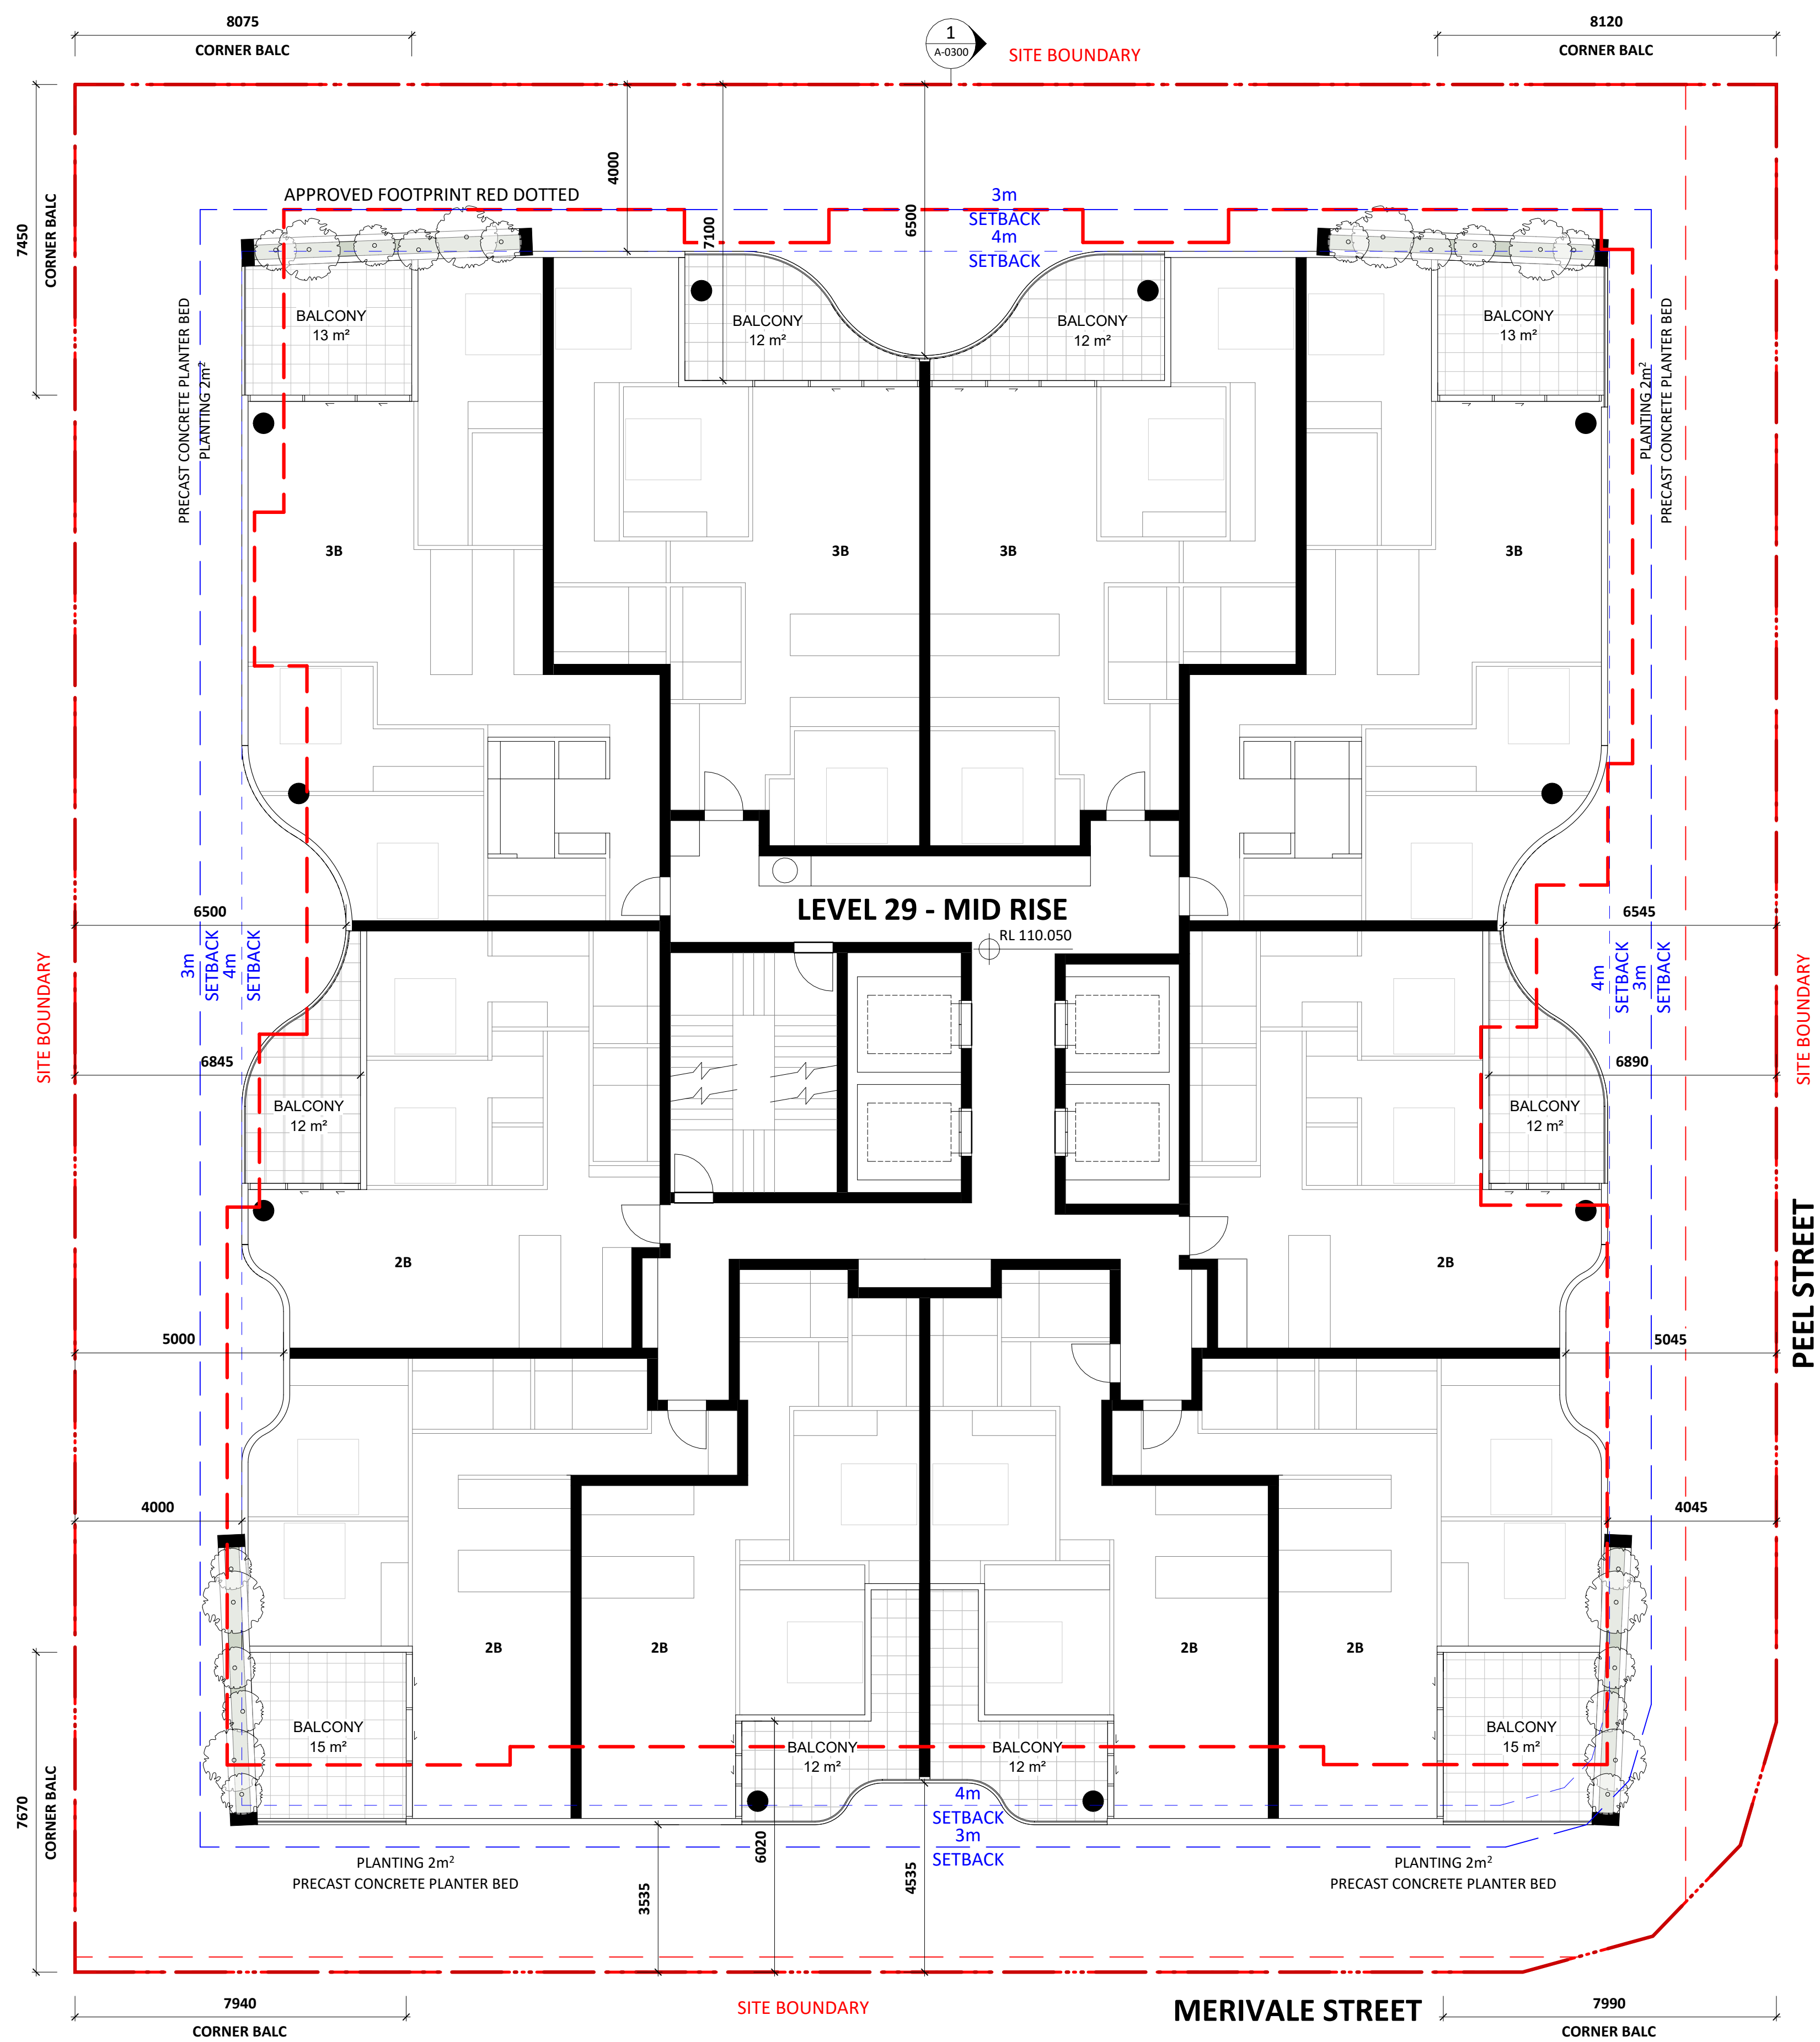


NO.	REVISION	BY	CHK	DATE	REVISION NOTES:	KEY PLAN	NOTES:	OTHERS	CUSTOMER	ARCHITECT	QA STAMP	PROJECT	DWG TITLE	REVISION	DATE
A	DEVELOPMENT APPLICATION			07/10/2025			NOTES: KOICHI TAKADA ARCHITECTS KTA/PRT/AN ALL COMMON LAW AND STATUTORY RIGHTS INCLUDING COPYRIGHT © AND INTELLECTUAL PROPERTY RIGHTS TO THIS DOCUMENT. THIS DOCUMENT MUST NOT BE EDITED, PARTIALLY EXTRACTED, REPRODUCED OR DISTRIBUTED IN ANY MANNER WITHOUT KTA'S EXPRESS WRITTEN CONSENT AND UNDER NO CIRCUMSTANCES SHALL THE TRANSFER OF THIS DOCUMENT BE DEEMED A SALE OR CONSTITUTE A TRANSFER OF ANY LICENCE TO USE THE DOCUMENT WITHOUT KTA'S KNOWLEDGE OR CONSENT. THE PDF DOCUMENT STAMPED BY KTA AS A 'QA CONTROLLED DOCUMENT' IS THE ONLY OFFICIAL VERSION OF THIS DOCUMENT AND IS STRICTLY SUBJECT TO COPYRIGHT ©. THE CONTENT AND ACCURACY OF THE DOCUMENT IS STRICTLY LIMITED TO THAT DERIVED IN THE QA CONTROLLED PDF. DO NOT MEASURE FROM THE ELECTRONIC OR HARD COPY VERSIONS OF THIS DOCUMENT. VERIFY ALL DIMENSIONS ON SITE BEFORE COMMENCING SHOP DRAWINGS, FABRICATION, CONSTRUCTION OR INSTALLATION.		JD SOUTH BRISBANE SUITE 1605, L16 239 GEORGE ST, BRISBANE QLD 4000	SUITE 41 & 42, LEVEL 4 61 MARLBOROUGH ST SURRY HILLS, NSW 2010 T +61 2 300 358 718 ABN 65 131 365 996 NOMINATED ARCHITECT: KOICHI TAKADA NSW ARCHITECTS 6901 VIC ARCHITECTS 16179 QLD ARCHITECTS 16179 KOICHI TAKADA.COM	0 5 m SCALE 1:100@A1, 1:200@A3	25583 - 37-41 PEEL STREET 37-41 PEEL STREET, SOUTH BRISBANE QLD 4101 DEVELOPMENT APPLICATION	LEVEL 29 - MID RISE A-0129	A 07/10/2025	
						CLOUD LEGEND REVISION ON HOLD									

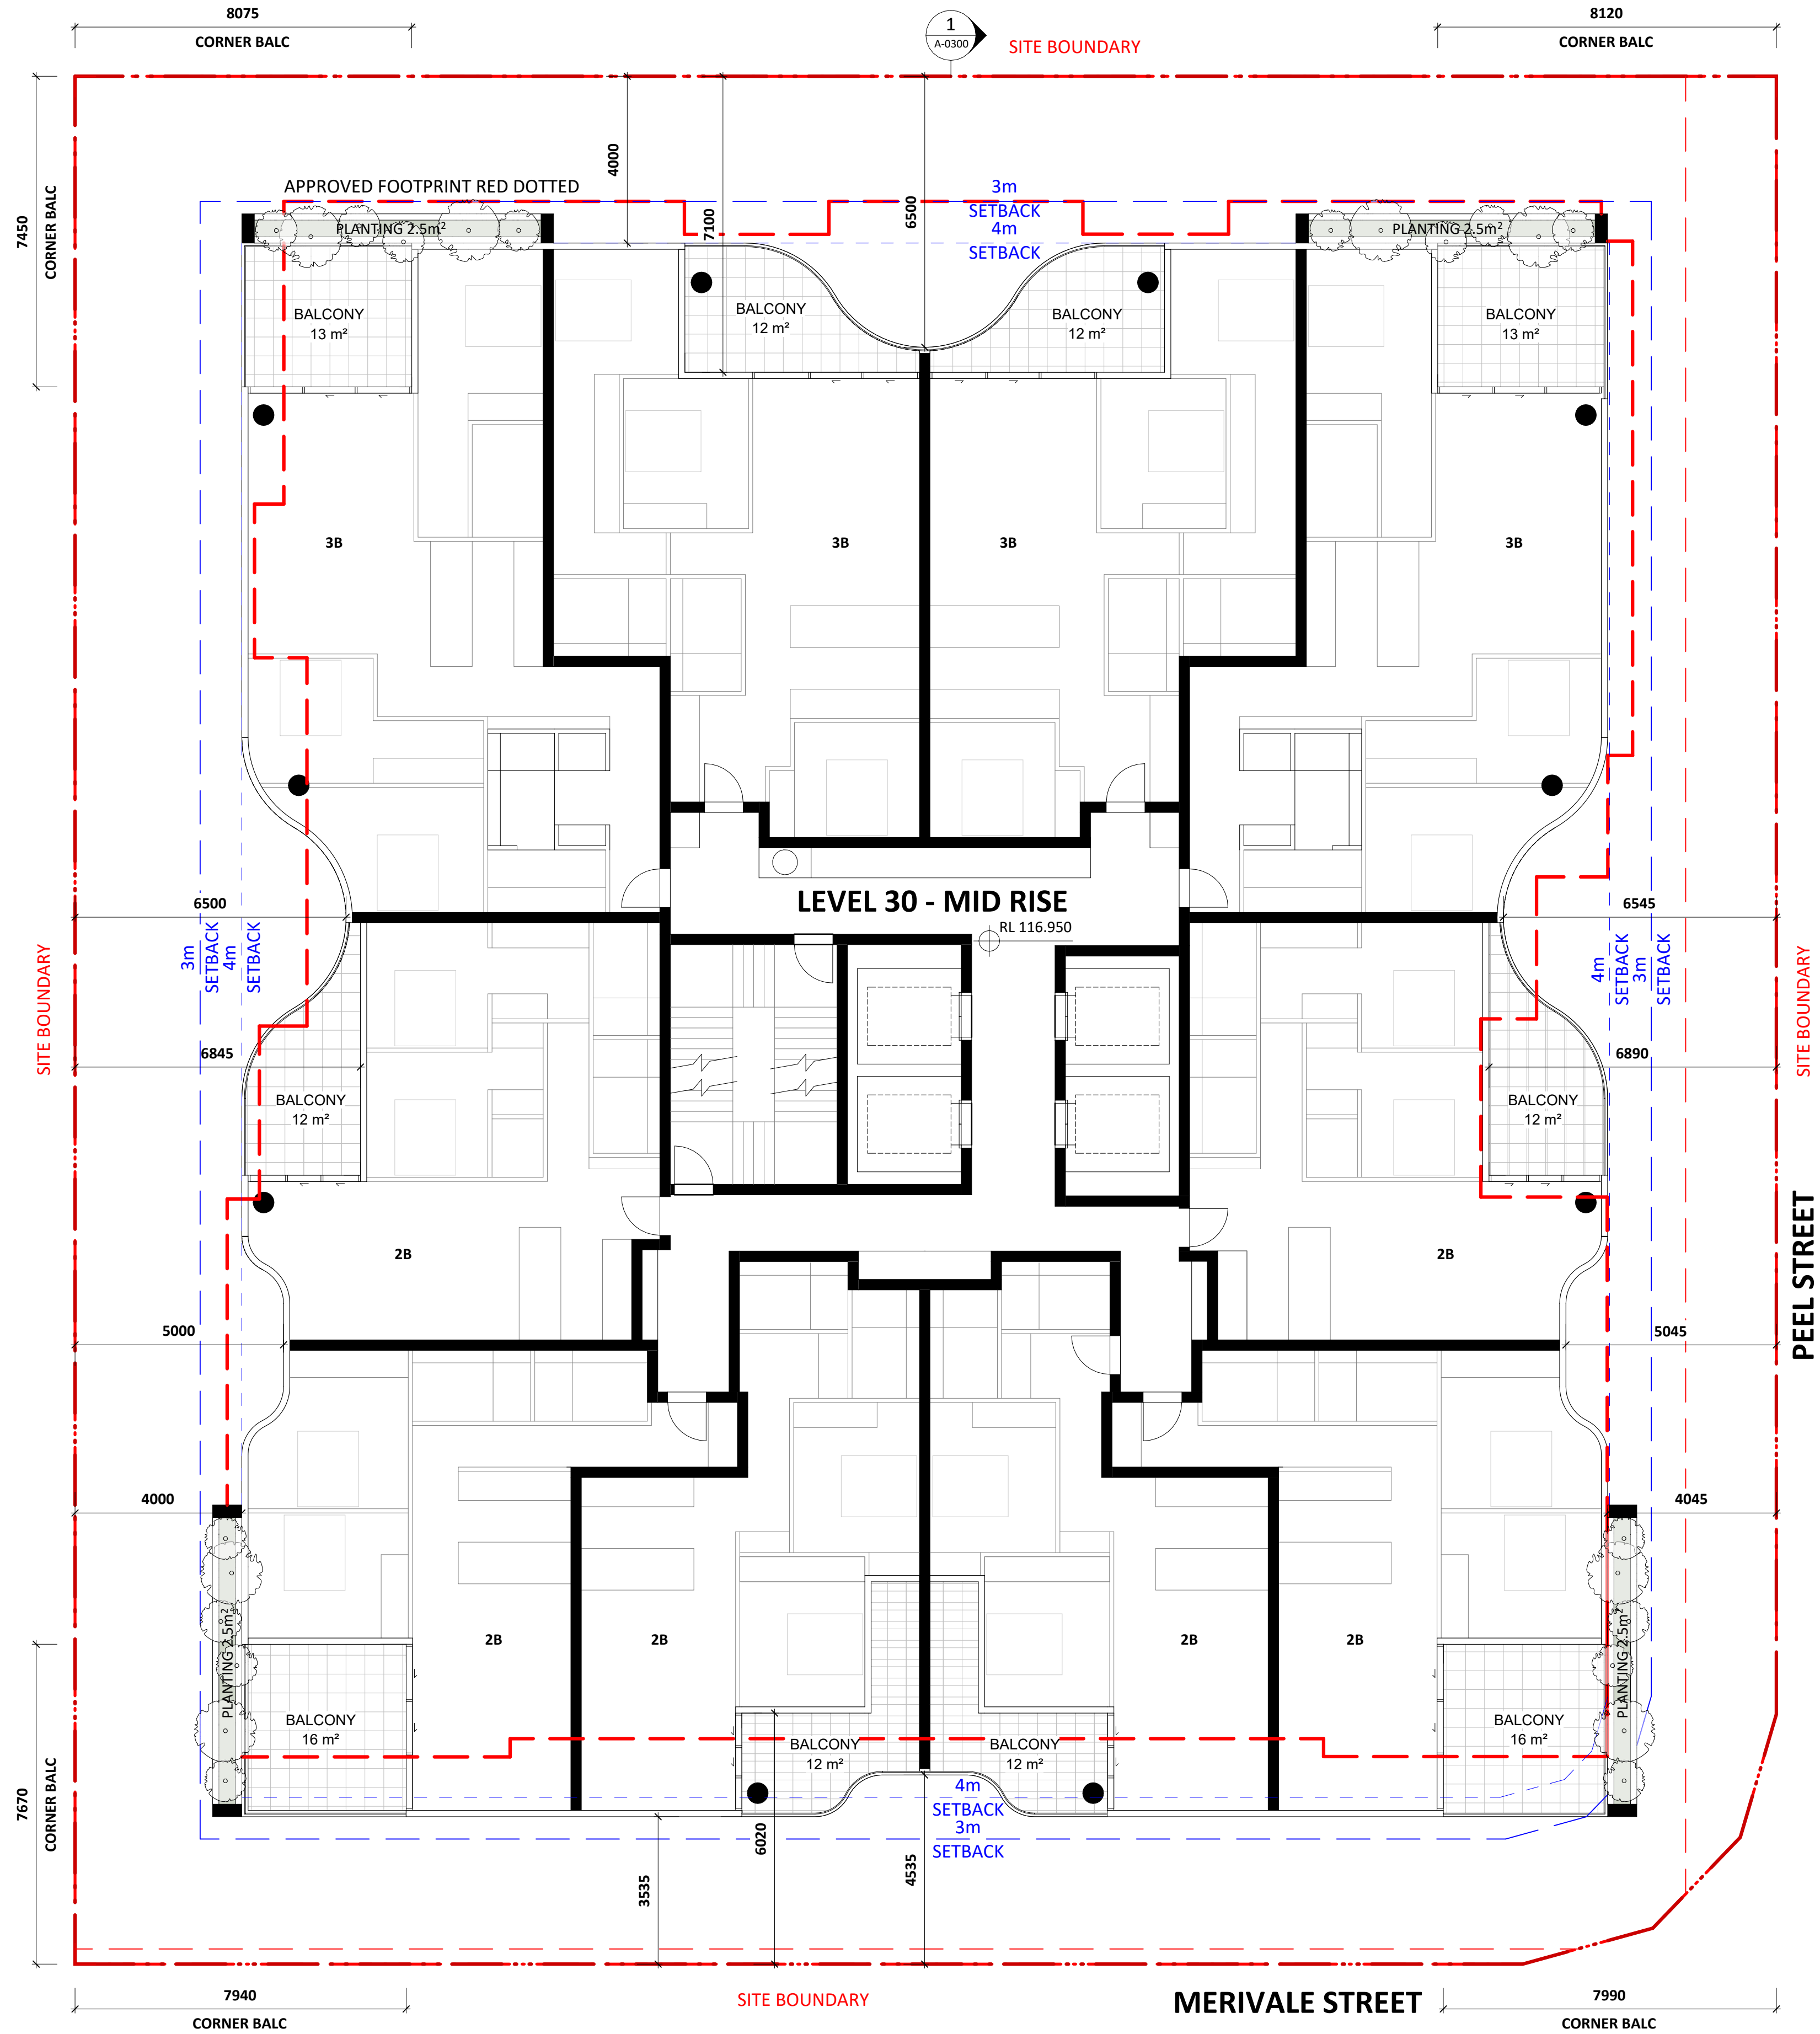


NO.			REVISION		DEVELOPMENT APPLICATION			BY	CHK	DATE	REVISION NOTES:		KEY PLAN	OTHERS	CIENT	ARCHITECT	PROJECT	QA/STAMP	DWGS TITLE		REVISION					
										07/10/2025	NOTE: KOICHI TAKADA ARCHITECTS (KTA) RETAIN ALL COMMON LAW AND STATUTORY RIGHTS INCLUDING COPYRIGHT © AND INTELLECTUAL PROPERTY RIGHTS TO THIS DOCUMENT. THIS DOCUMENT MUST NOT BE EDITED, PARTIALLY EXTRACTED, REPRODUCED OR DISTRIBUTED IN ANY MANNER WITHOUT KTA EXPRESS WRITTEN CONSENT AND UNDER NO CIRCUMSTANCES SHALL THE TRANSFER OF THIS DOCUMENT BE DEEMED A SALE OR CONSTITUTE A TRANSFER OF ANY LICENCE TO USE THE DOCUMENT WITHOUT KTA KNOWLEDGE OR CONSENT. THE PDF DOCUMENT STAMPED BY KTA AS A 'QA CONTROLLED DOCUMENT' IS THE ONLY OFFICIAL VERSION OF THIS DOCUMENT AND IS STRICTLY SUBJECT TO COPYRIGHT ©. THE CONTENT AND ACCURACY OF THE DOCUMENT IS STRICTLY LIMITED TO THAT DEPICTED IN THE QA CONTROLLED PDF. DO NOT MEASURE FROM THE ELECTRONIC OR HARD COPY VERSIONS OF THIS DOCUMENT. VERIFY ALL DIMENSIONS ON SITE BEFORE COMMENCING SHOP DRAWINGS, FABRICATION, CONSTRUCTION OR INSTALLATION.			JD SOUTH BRISBANE SUITE 1605, L16 239 GEORGE ST, BRISBANE QLD 4000		SUITE 41 & 42, LEVEL 4 61 MARLBOROUGH ST SURRY HILLS, NSW 2010 T +61 2 1300 358 718 ABN 63 131 355 696 NOMINATED ARCHITECT: KOICHI TAKADA NSW ARCHITECTS 6910 VIC ARCHITECTS 16917 QLD ARCHITECTS 5590 KOICHI TAKADA.COM	25583 - 37-41 PEEL STREET 37-41 PEEL STREET, SOUTH BRISBANE QLD 4101		LEVEL 30 - MID RISE							
											CLOUD LEGEND								DWGS NO: A-0130		REVISION A					
											REVISION ON HOLD								THIS DOCUMENT IS NOT SUITABLE OR APPROVED FOR CONSTRUCTION AT ANY TIME UNLESS KTA HAVE NOTATED THE STATUS TITLE AS FOR CONSTRUCTION WITHOUT THE PRESENCE OF 'PREF' DRAFT OR ANY OTHER FORM OF QUALIFICATION ON THE DOCUMENT.		05 m		1:100@A1, 1:200@A3		DATE 07/10/2025	

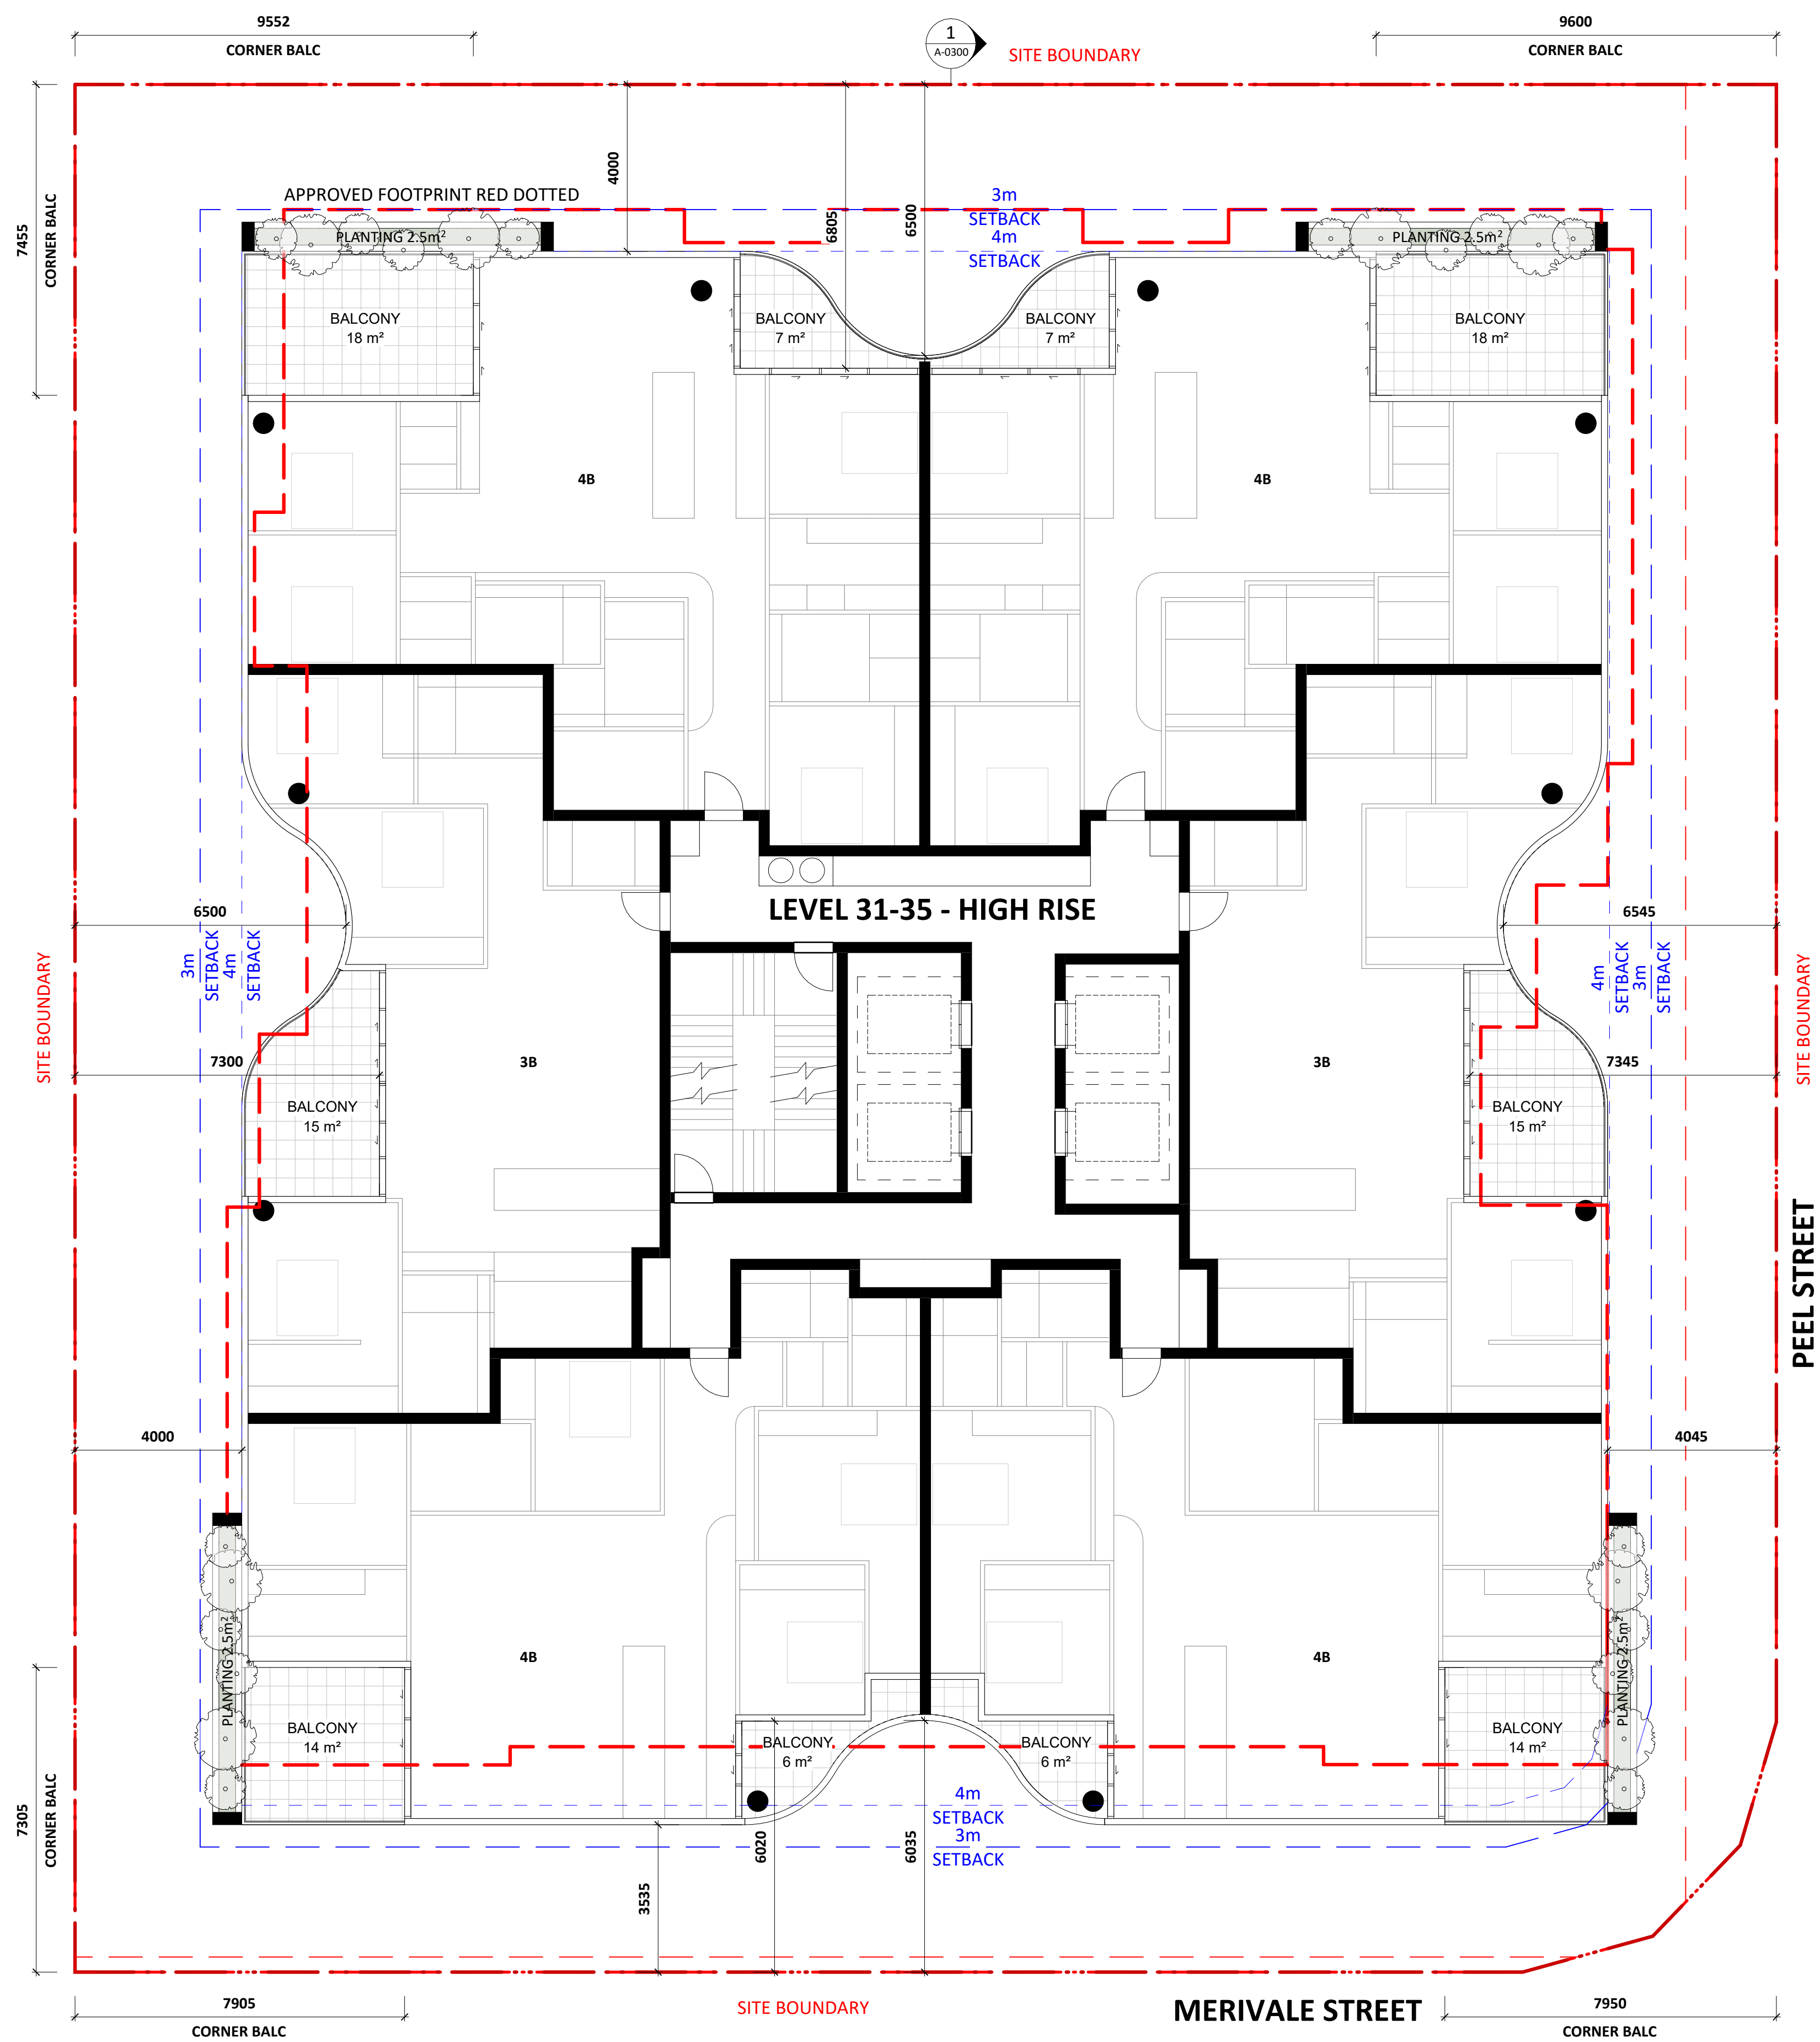


NO.	REVISION	BY	CHK	DATE	REVISION NOTES:	KEY PLAN	NOTES:	OTHERS	CUSTOMER	ARCHITECT	QA STAMP	PROJECT	DWG TITLE
A	DEVELOPMENT APPLICATION			07/10/2025			NOTES: KOICHI TAKADA ARCHITECTS (KTA) RETAIN ALL COMMON LAW AND STATUTORY RIGHTS INCLUDING COPYRIGHT © AND INTELLECTUAL PROPERTY RIGHTS TO THIS DOCUMENT. THIS DOCUMENT MUST NOT BE EDITED, PARTIALLY EXTRACTED, REPRODUCED OR DISTRIBUTED IN ANY MANNER WITHOUT KTA'S EXPRESS WRITTEN CONSENT AND UNDER NO CIRCUMSTANCES SHALL THE TRANSFER OF THIS DOCUMENT BE DEEMED A SALE OR CONSTITUTE A TRANSFER OF ANY LICENCE TO USE THE DOCUMENT WITHOUT KTA'S KNOWLEDGE OR CONSENT. THE PDF DOCUMENT STAMPED BY KTA AS A 'QA CONTROLLED DOCUMENT' IS THE ONLY OFFICIAL VERSION OF THIS DOCUMENT AND IS STRICTLY SUBJECT TO COPYRIGHT. THE CONTENT AND ACCURACY OF THE DOCUMENT IS STRICTLY LIMITED TO THAT DEPICTED IN THE QA CONTROLLED PDF. DO NOT MEASURE FROM THE ELECTRONIC OR HARD COPY VERSIONS OF THIS DOCUMENT. VERIFY ALL DIMENSIONS ON SITE BEFORE COMMENCING SHOP DRAWINGS, FABRICATION, CONSTRUCTION OR INSTALLATION.		JD SOUTH BRISBANE SUITE 1605, L16 239 GEORGE ST, BRISBANE QLD 4000	SUITE 41 & 42, LEVEL 4 61 MARLBOROUGH ST SURRY HILLS, NSW 2010 T +61 2 1390 358 718 ABN 63 131 365 996 NOMINATED ARCHITECT: KOICHI TAKADA NSW ARCHITECTS 6901 VIC ARCHITECTS 16179 QLD ARCHITECTS 5590 KOICHI-TAKADA.COM	25583 - 37-41 PEEL STREET 37-41 PEEL STREET, SOUTH BRISBANE QLD 4101	LEVEL 31-35 - HIGH RISE TYPICAL	
						CLOUD LEGEND REVISION ON HOLD				STATUS DEVELOPMENT APPLICATION	DWG NO. A-0131	REVISION A	
										THIS DOCUMENT IS NOT SUITABLE OR APPROVED FOR CONSTRUCTION AT ANY TIME UNLESS KTA HAVE NOTATED THE STATUS TITLE AS FOR CONSTRUCTION WITHOUT THE PRESENCE OF THE 'IN DRAFT' OR ANY OTHER FORM OF QUALIFICATION ON THE DOCUMENT.	0 5 m	SCALE 1:100@A1, 1:200@A3	DATE 07/10/2025

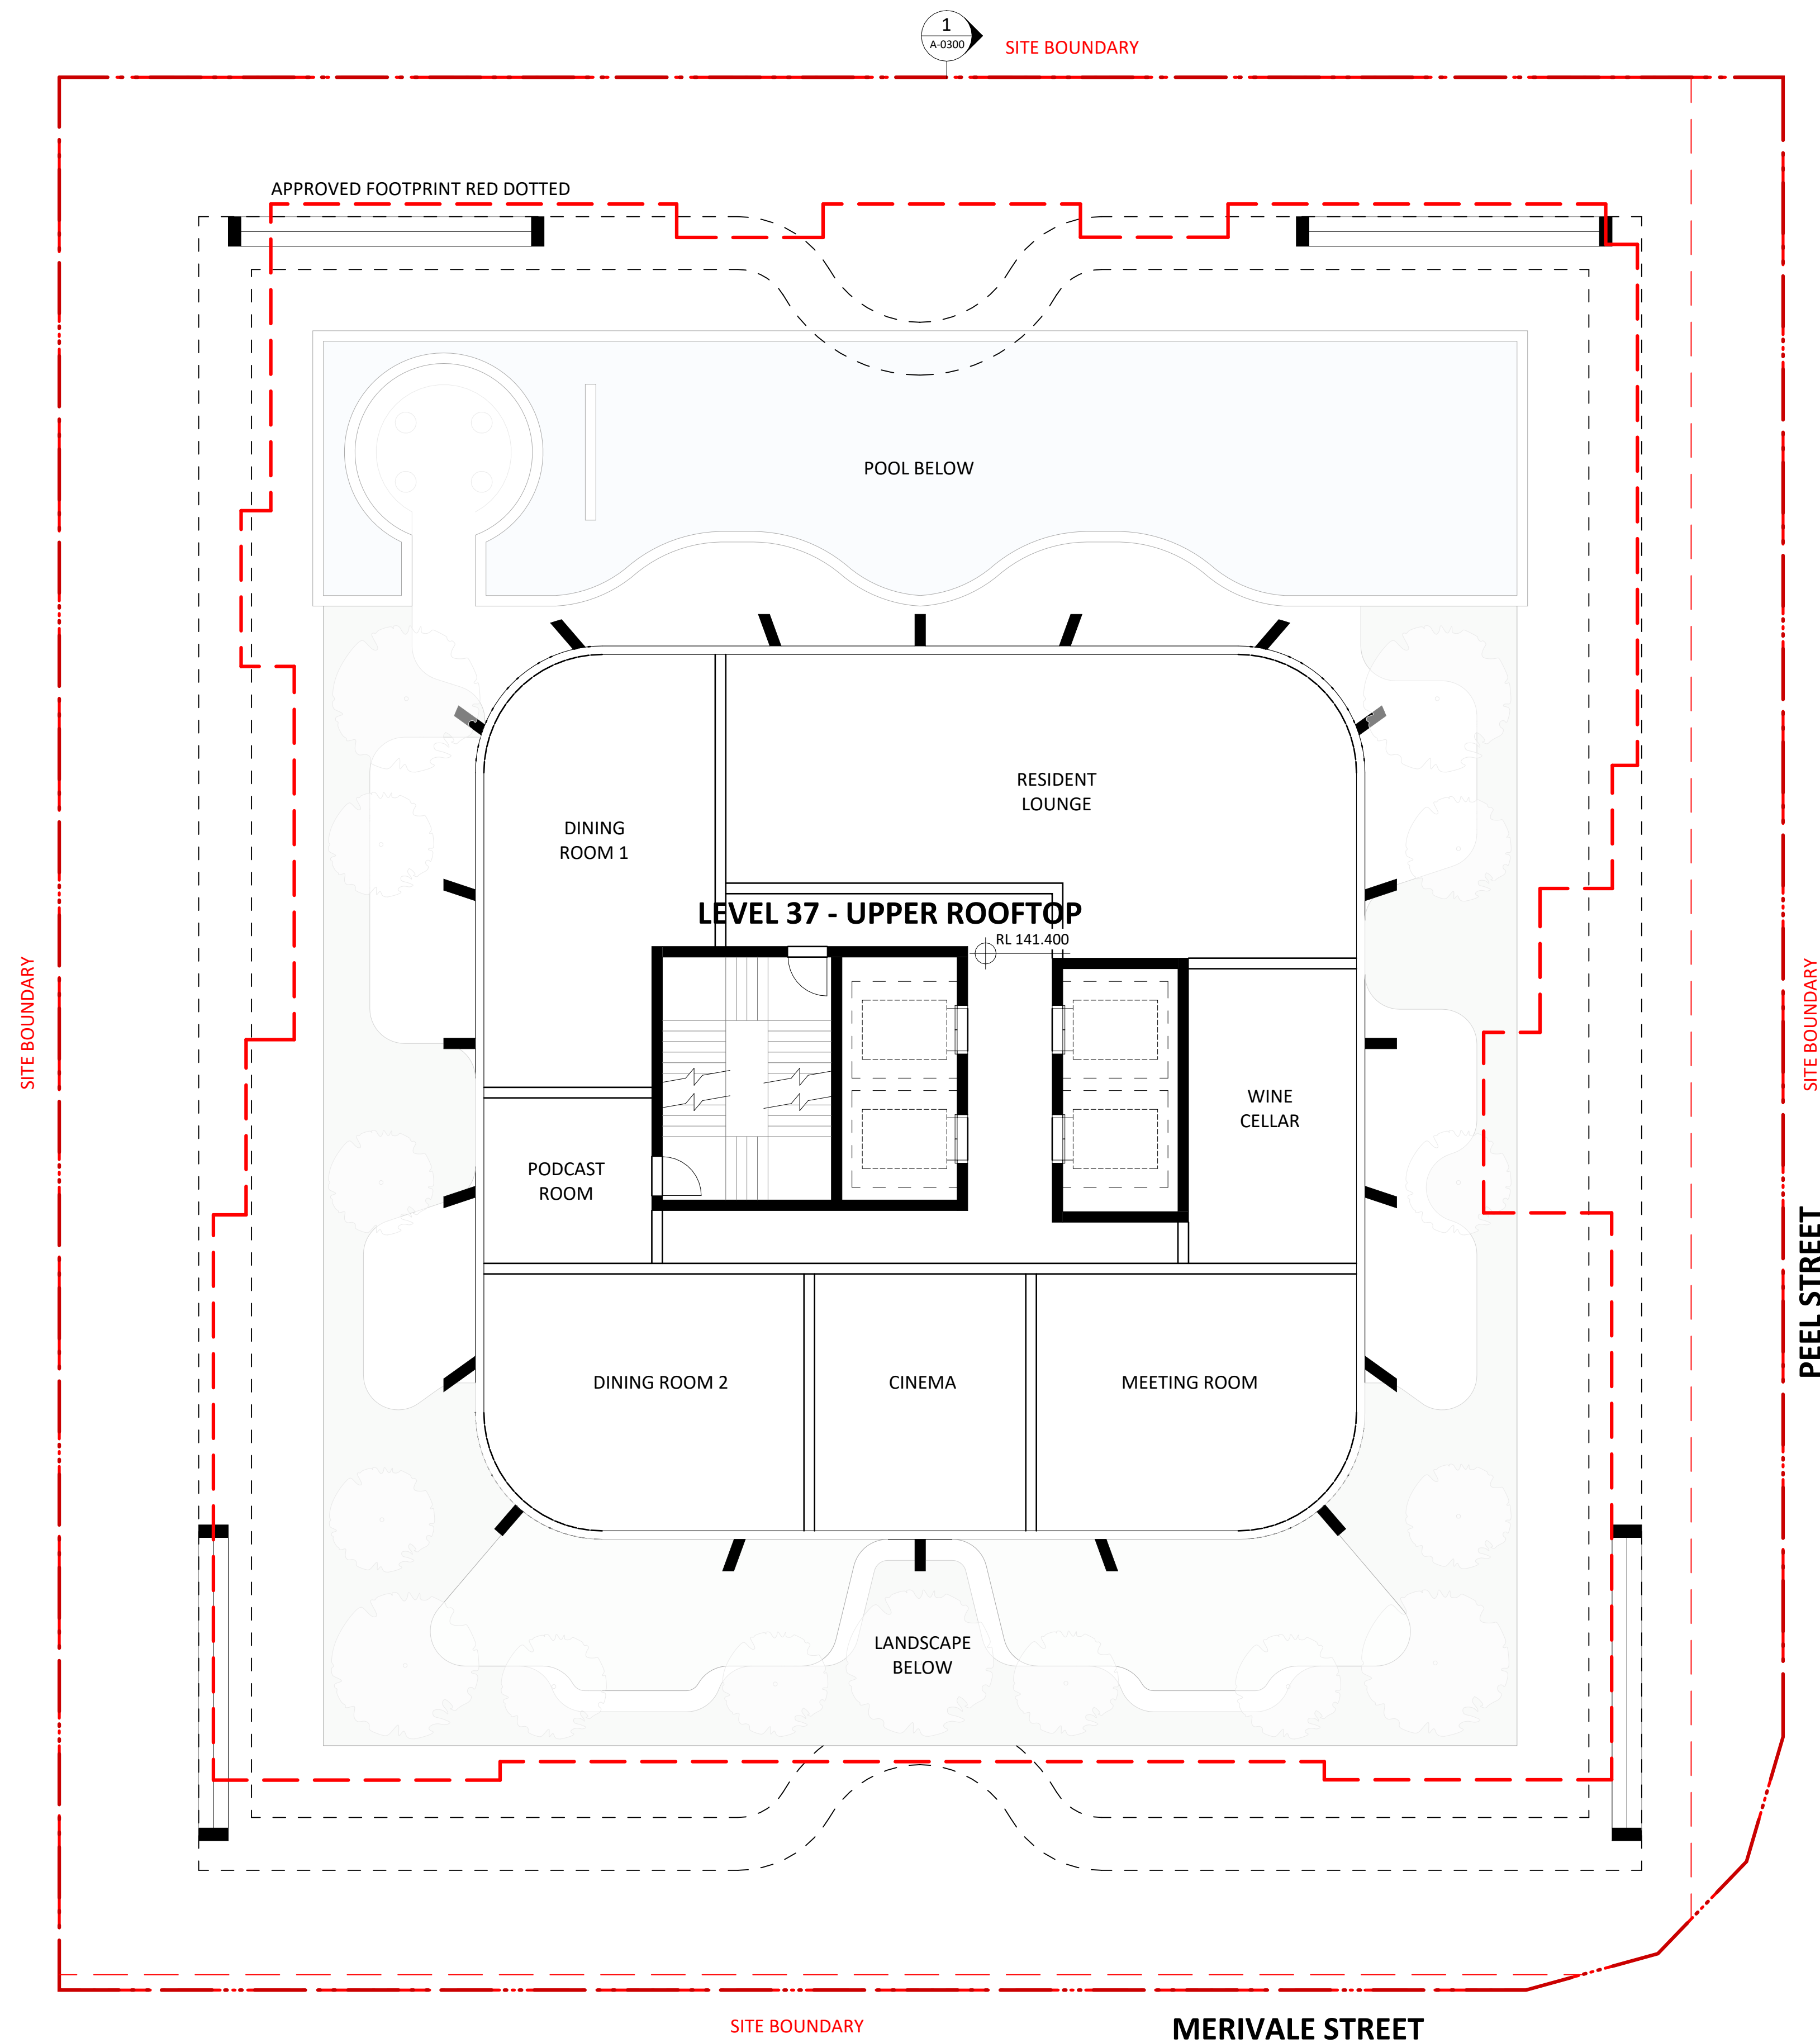[illegible]

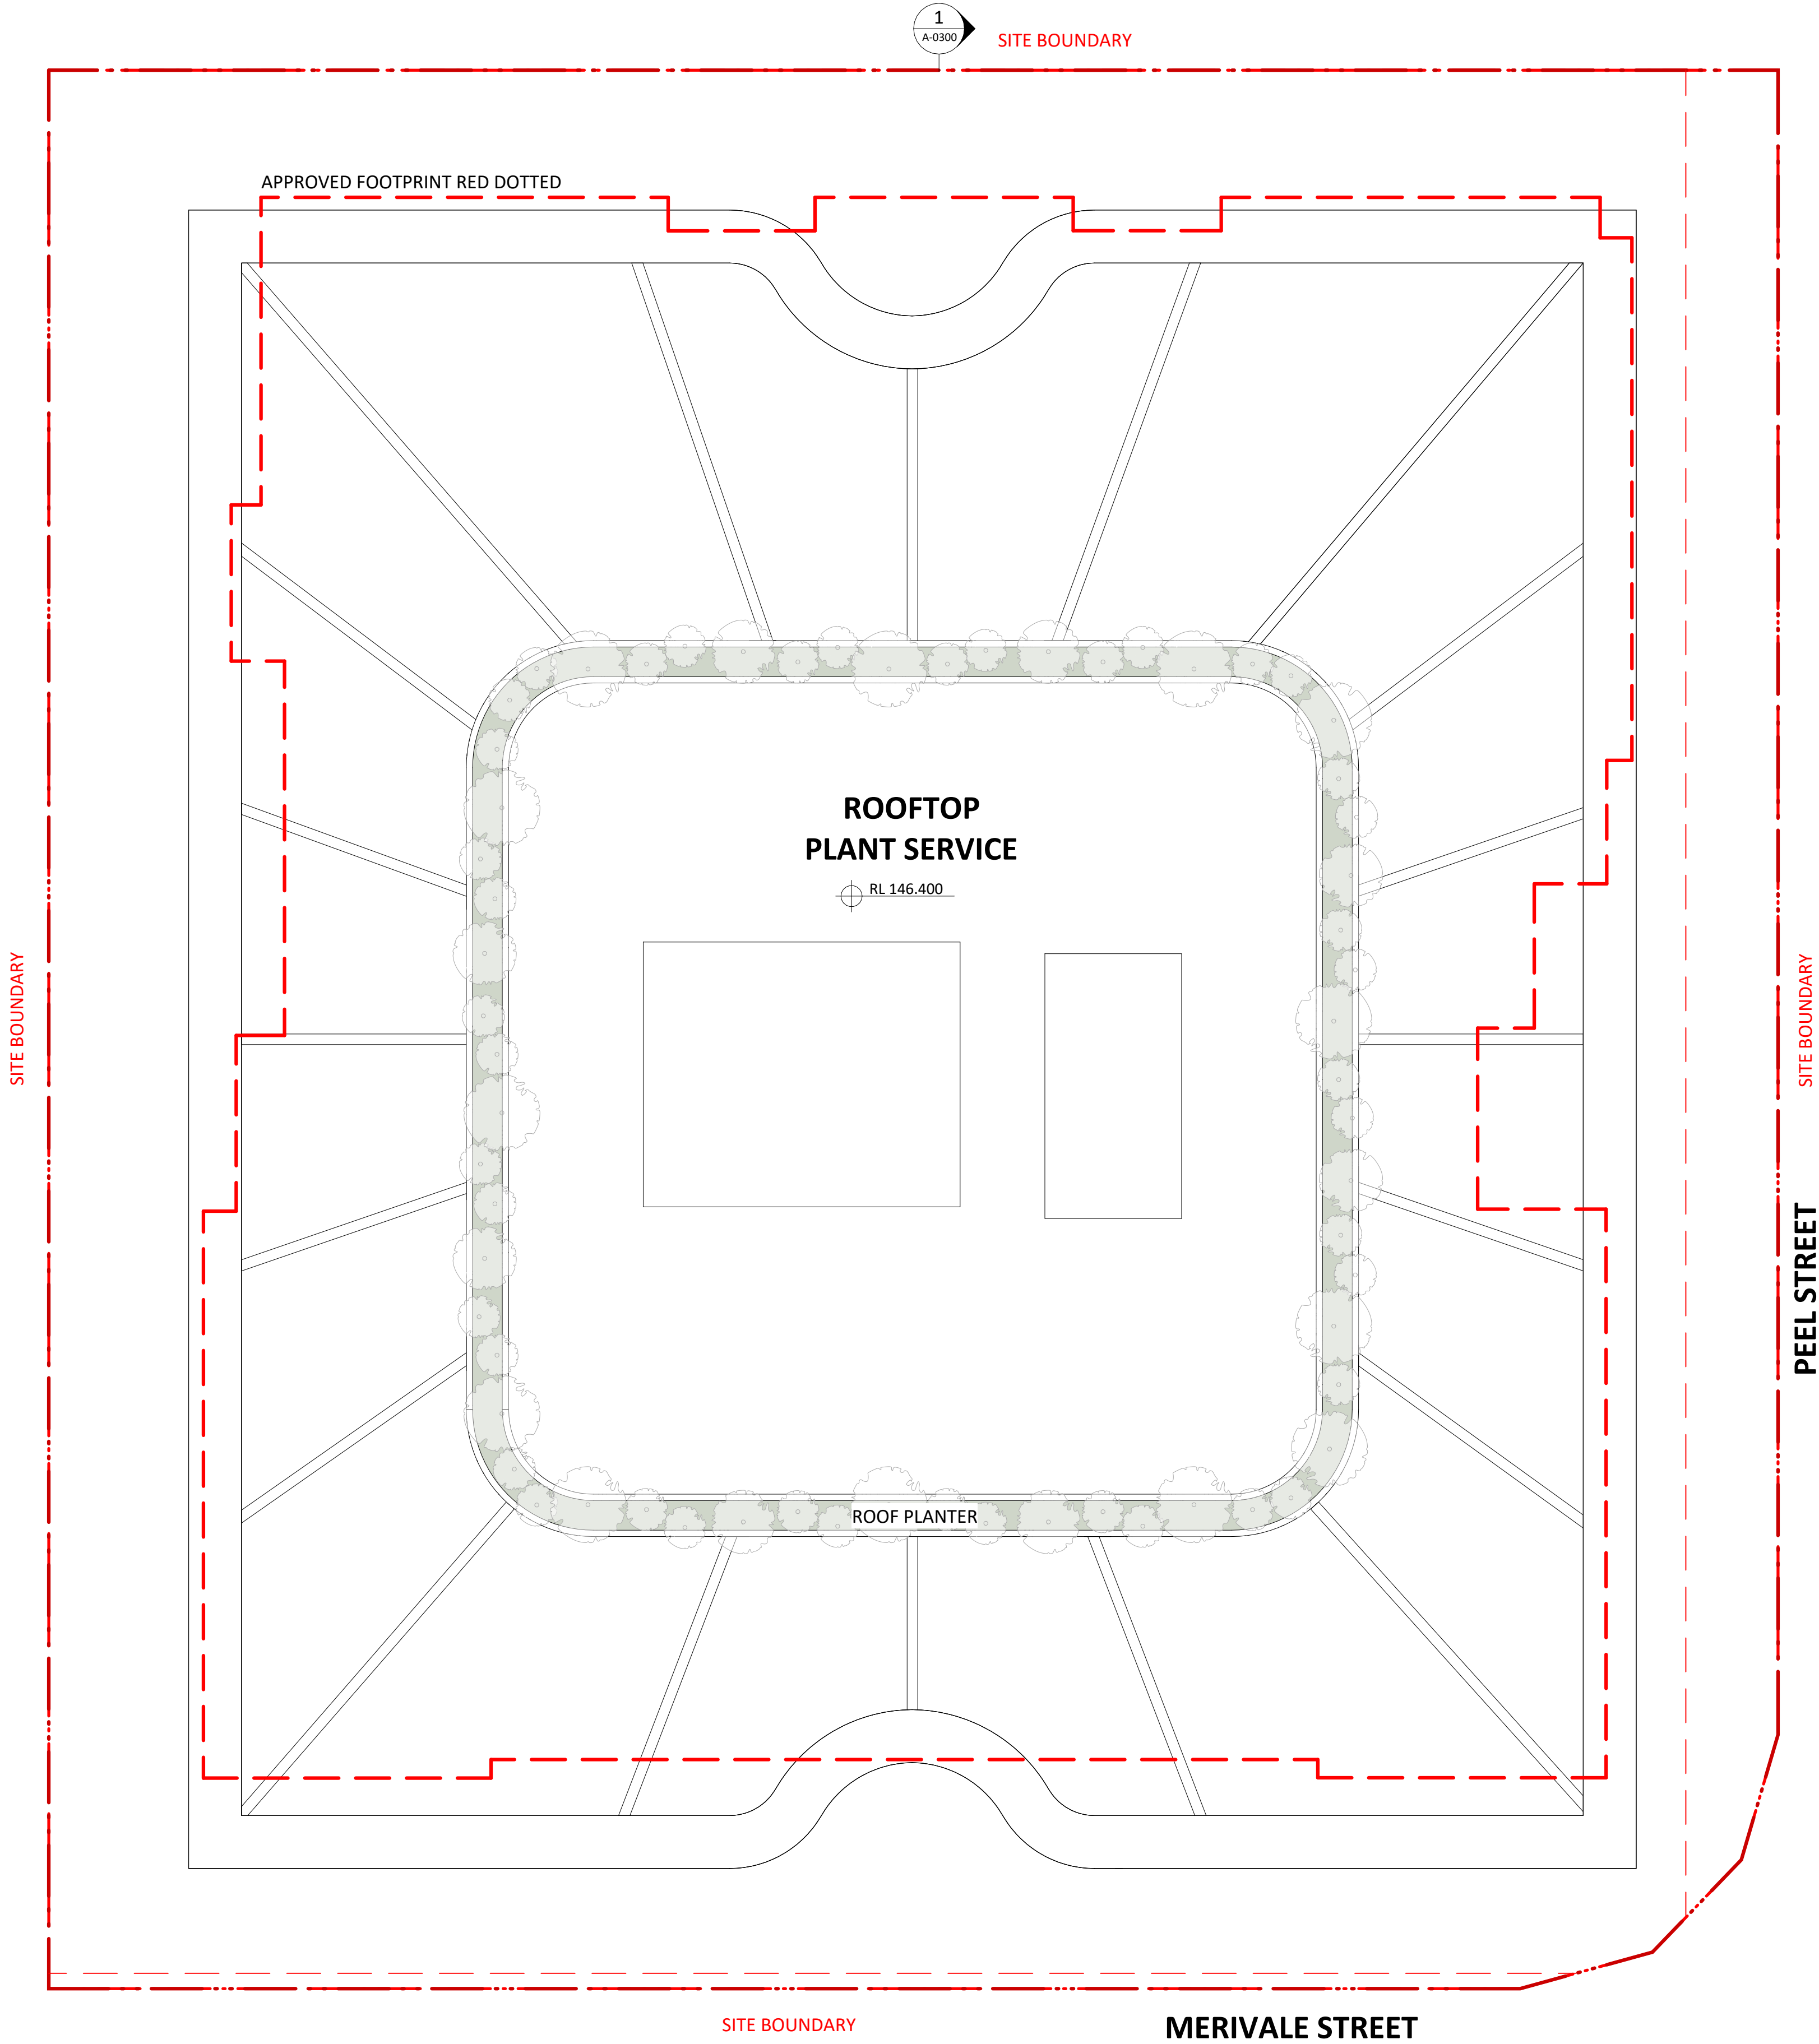

NO. REVISION				REVISION NOTES:	KEY PLAN	NOTES: KOICHI TAKADA ARCHITECTS (KTA) RETAIN ALL COMMON LAW AND STATUTORY RIGHTS INCLUDING COPYRIGHT © AND INTELLECTUAL PROPERTY RIGHTS TO THIS DOCUMENT. THIS DOCUMENT MUST NOT BE EDITED, PARTIALLY EXTRACTED, REPRODUCED OR DISTRIBUTED IN ANY MANNER WITHOUT KTA'S EXPRESS WRITTEN CONSENT AND UNDER NO CIRCUMSTANCES SHALL THE TRANSFER OF THIS DOCUMENT BE DEEMED A SALE OR CONSTITUTE A TRANSFER OF ANY LICENSE TO USE THE DOCUMENT WITHOUT KTA'S KNOWLEDGE OR CONSENT. THE PDF DOCUMENT STAMPED BY KTA AS A 'QA CONTROLLED DOCUMENT' IS THE ONLY OFFICIAL VERSION OF THIS DOCUMENT AND IS STRICTLY SUBJECT TO COPYRIGHT ©. THE CONTENT AND ACCURACY OF THE DOCUMENT IS STRICTLY LIMITED TO THAT DEPICTED IN THE QA CONTROLLED PDF. DO NOT MEASURE FROM THE ELECTRONIC OR HARD COPY VERSIONS OF THIS DOCUMENT. VERIFY ALL DIMENSIONS ON SITE BEFORE COMMENCING SHOP DRAWINGS, FABRICATION, CONSTRUCTION OR INSTALLATION.	OTHERS	CLIENT JD SOUTH BRISBANE SUITE 1605, L16 239 GEORGE ST, BRISBANE QLD 4000	ARCHITECT SUITE 41 & 42, LEVEL 4 61 MARLBOROUGH ST SURRY HILLS, NSW 2010 T +61 2 1300 358 718 ABN 63 131 365 696 NOMINATED ARCHITECT: KOICHI TAKADA NSW ARCHITECTS 6901 VIC ARCHITECTS 16179 QLD ARCHITECTS 5590 KOICHI TAKADA.COM	QA STAMP THIS DOCUMENT IS NOT SUITABLE OR APPROVED FOR CONSTRUCTION AT ANY TIME UNLESS KTA HAVE NOTATED THE STATUS TITLE AS FOR CONSTRUCTION WITHOUT THE PRESENCE OF WIP, DRAFT OR ANY OTHER FORM OF QUALIFICATION ON THE DOCUMENT.	PROJECT 25583 - 37-41 PEEL STREET 37-41 PEEL STREET, SOUTH BRISBANE QLD 4101	DWG TITLE ROOF PLAN	
A	DEVELOPMENT APPLICATION	BY	CHK	DATE 07/10/2025							STATUS DEVELOPMENT APPLICATION	DWG NO. A-0139	REVISION A
					CLOUD LEGEND REVISIONON HOLD						05 m	SCALE 1:100@A1, 1:200@A3	DATE 07/10/2025

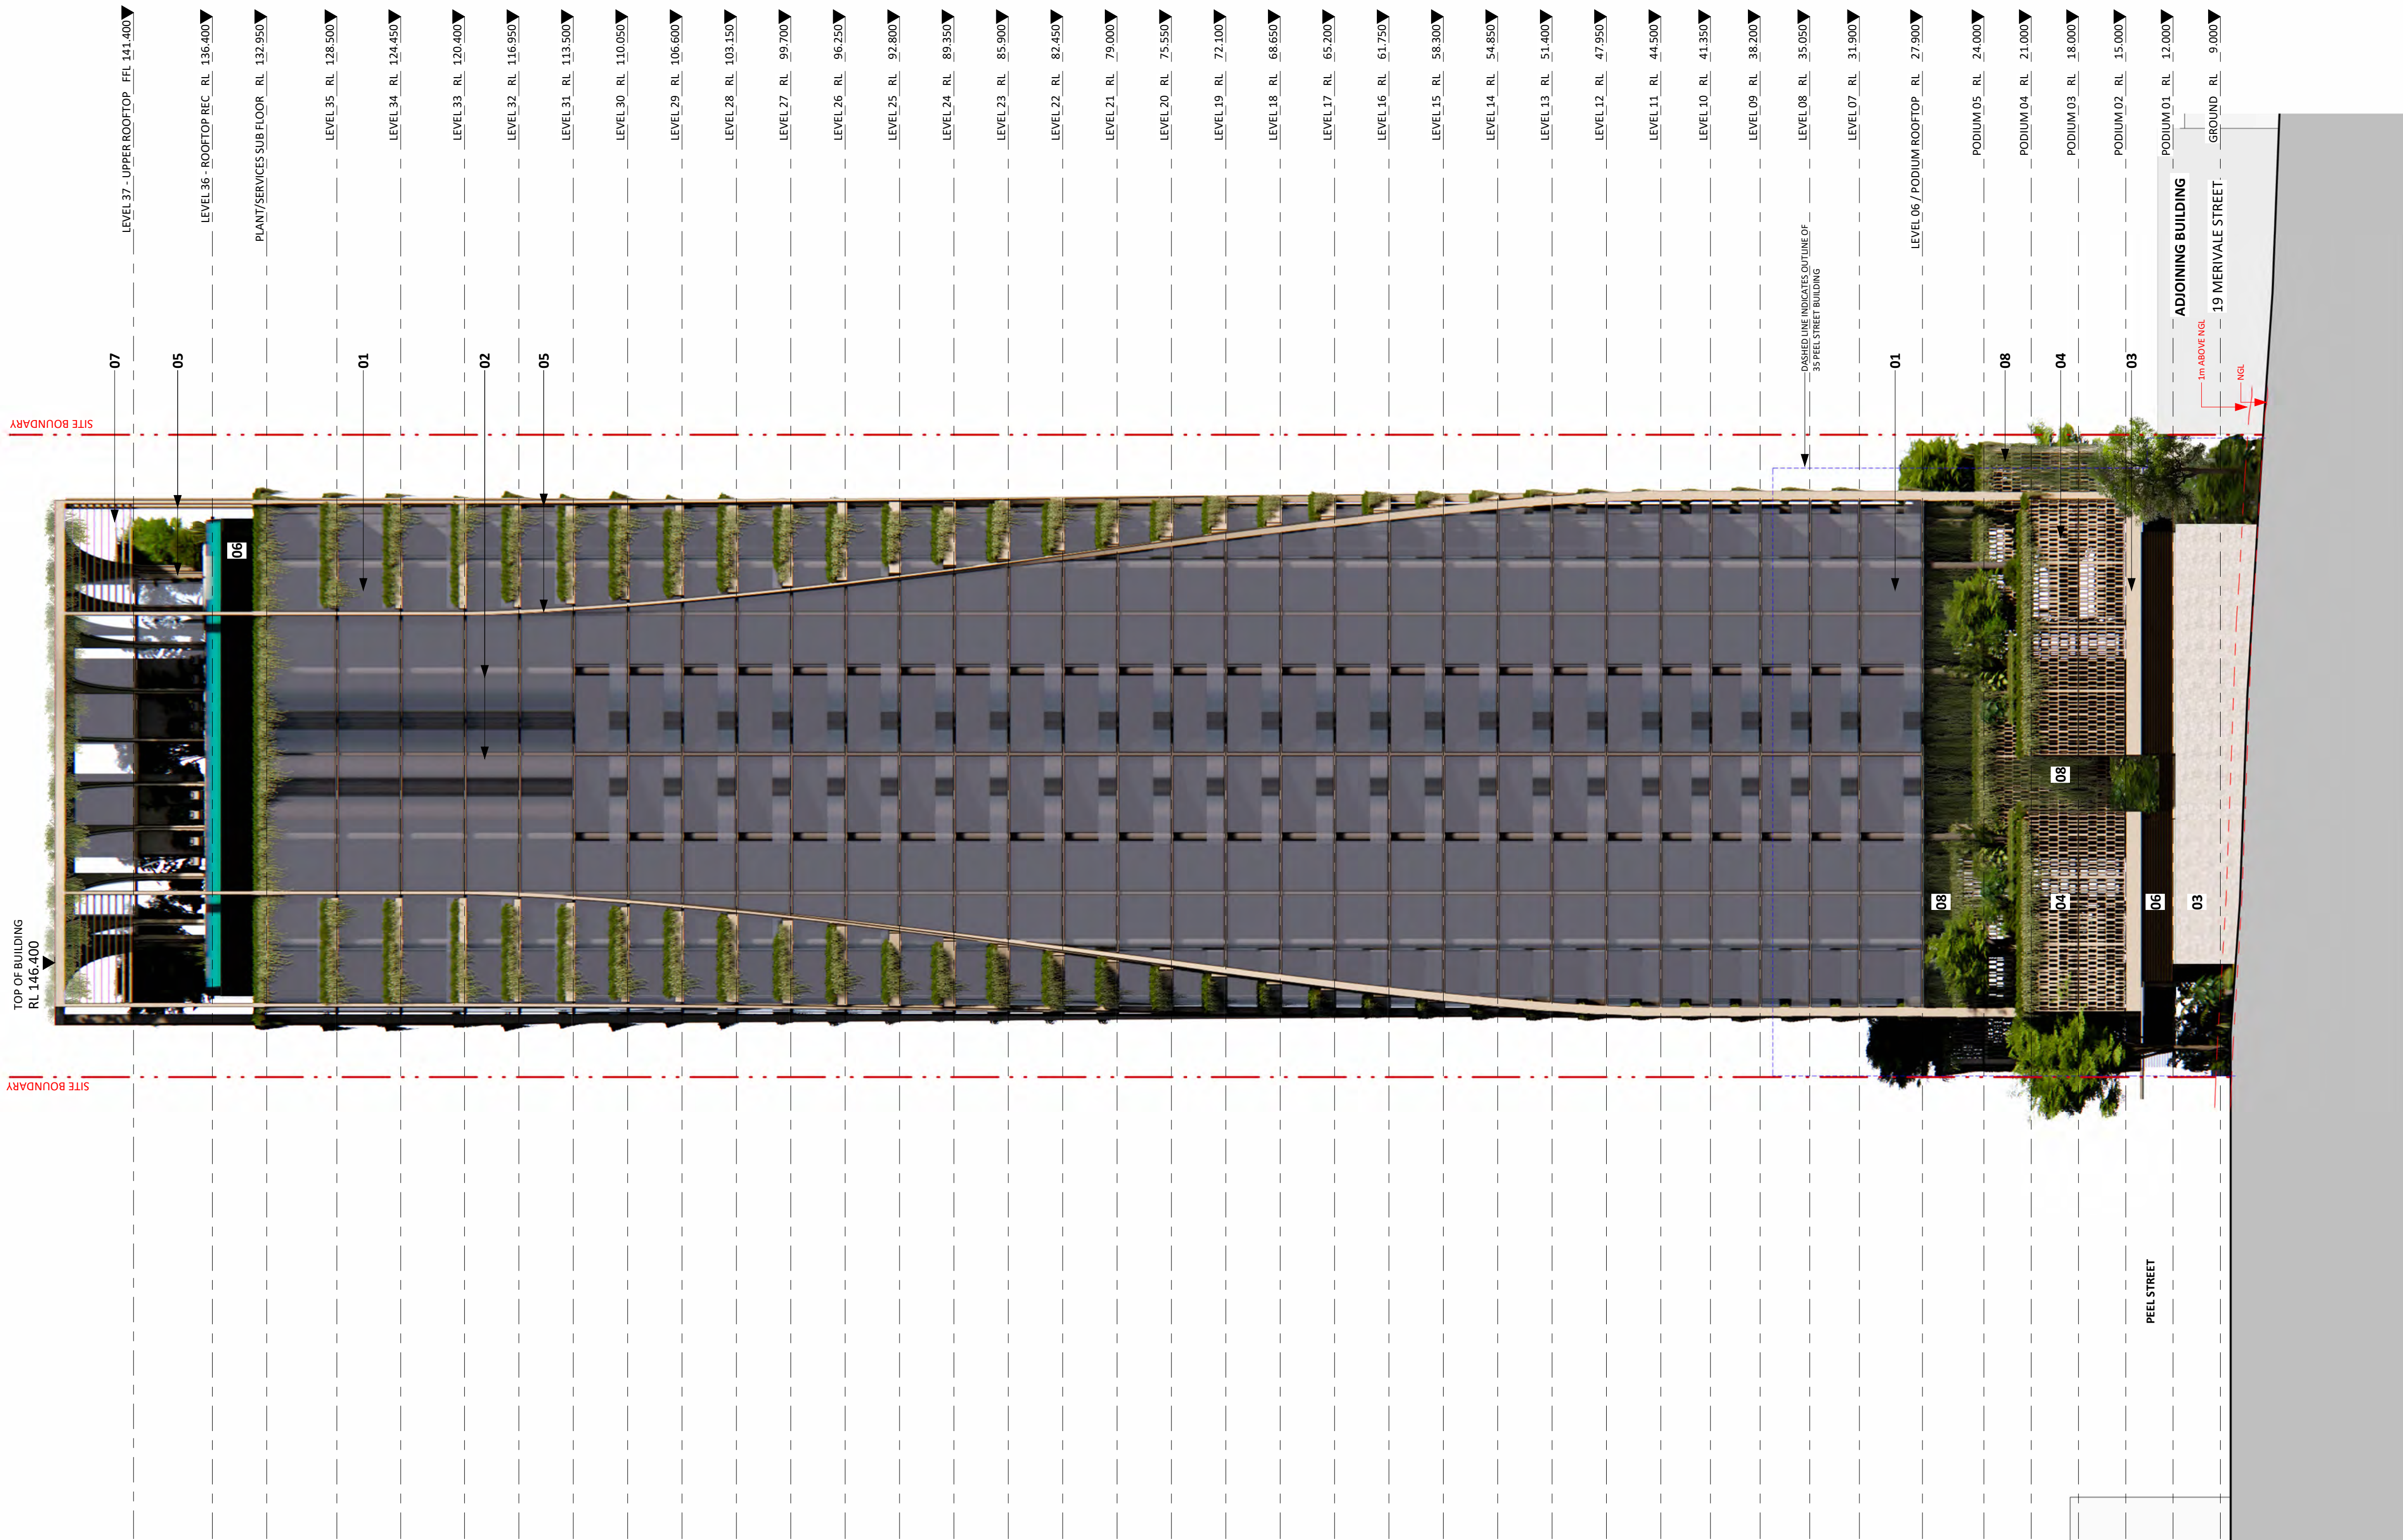


1
ELEV.
1:250

LEGEND

- 01 GLAZING
- 02 CONCRETE (NATURAL)
- 03 CONCRETE (COLOUR TO MATCH GRC)
- 04 PERFORATED BLOCKWORK (SAND)
- 05 GRC (TIMBER-LOOK)
- 06 ALUMINIUM FRAMING/SCREEN (GREY)
- 07 ALUMINIUM FRAMING/SCREEN
(COLOUR TO MATCH GRC)
- 08 TRELLIS WIRE

[illegible]

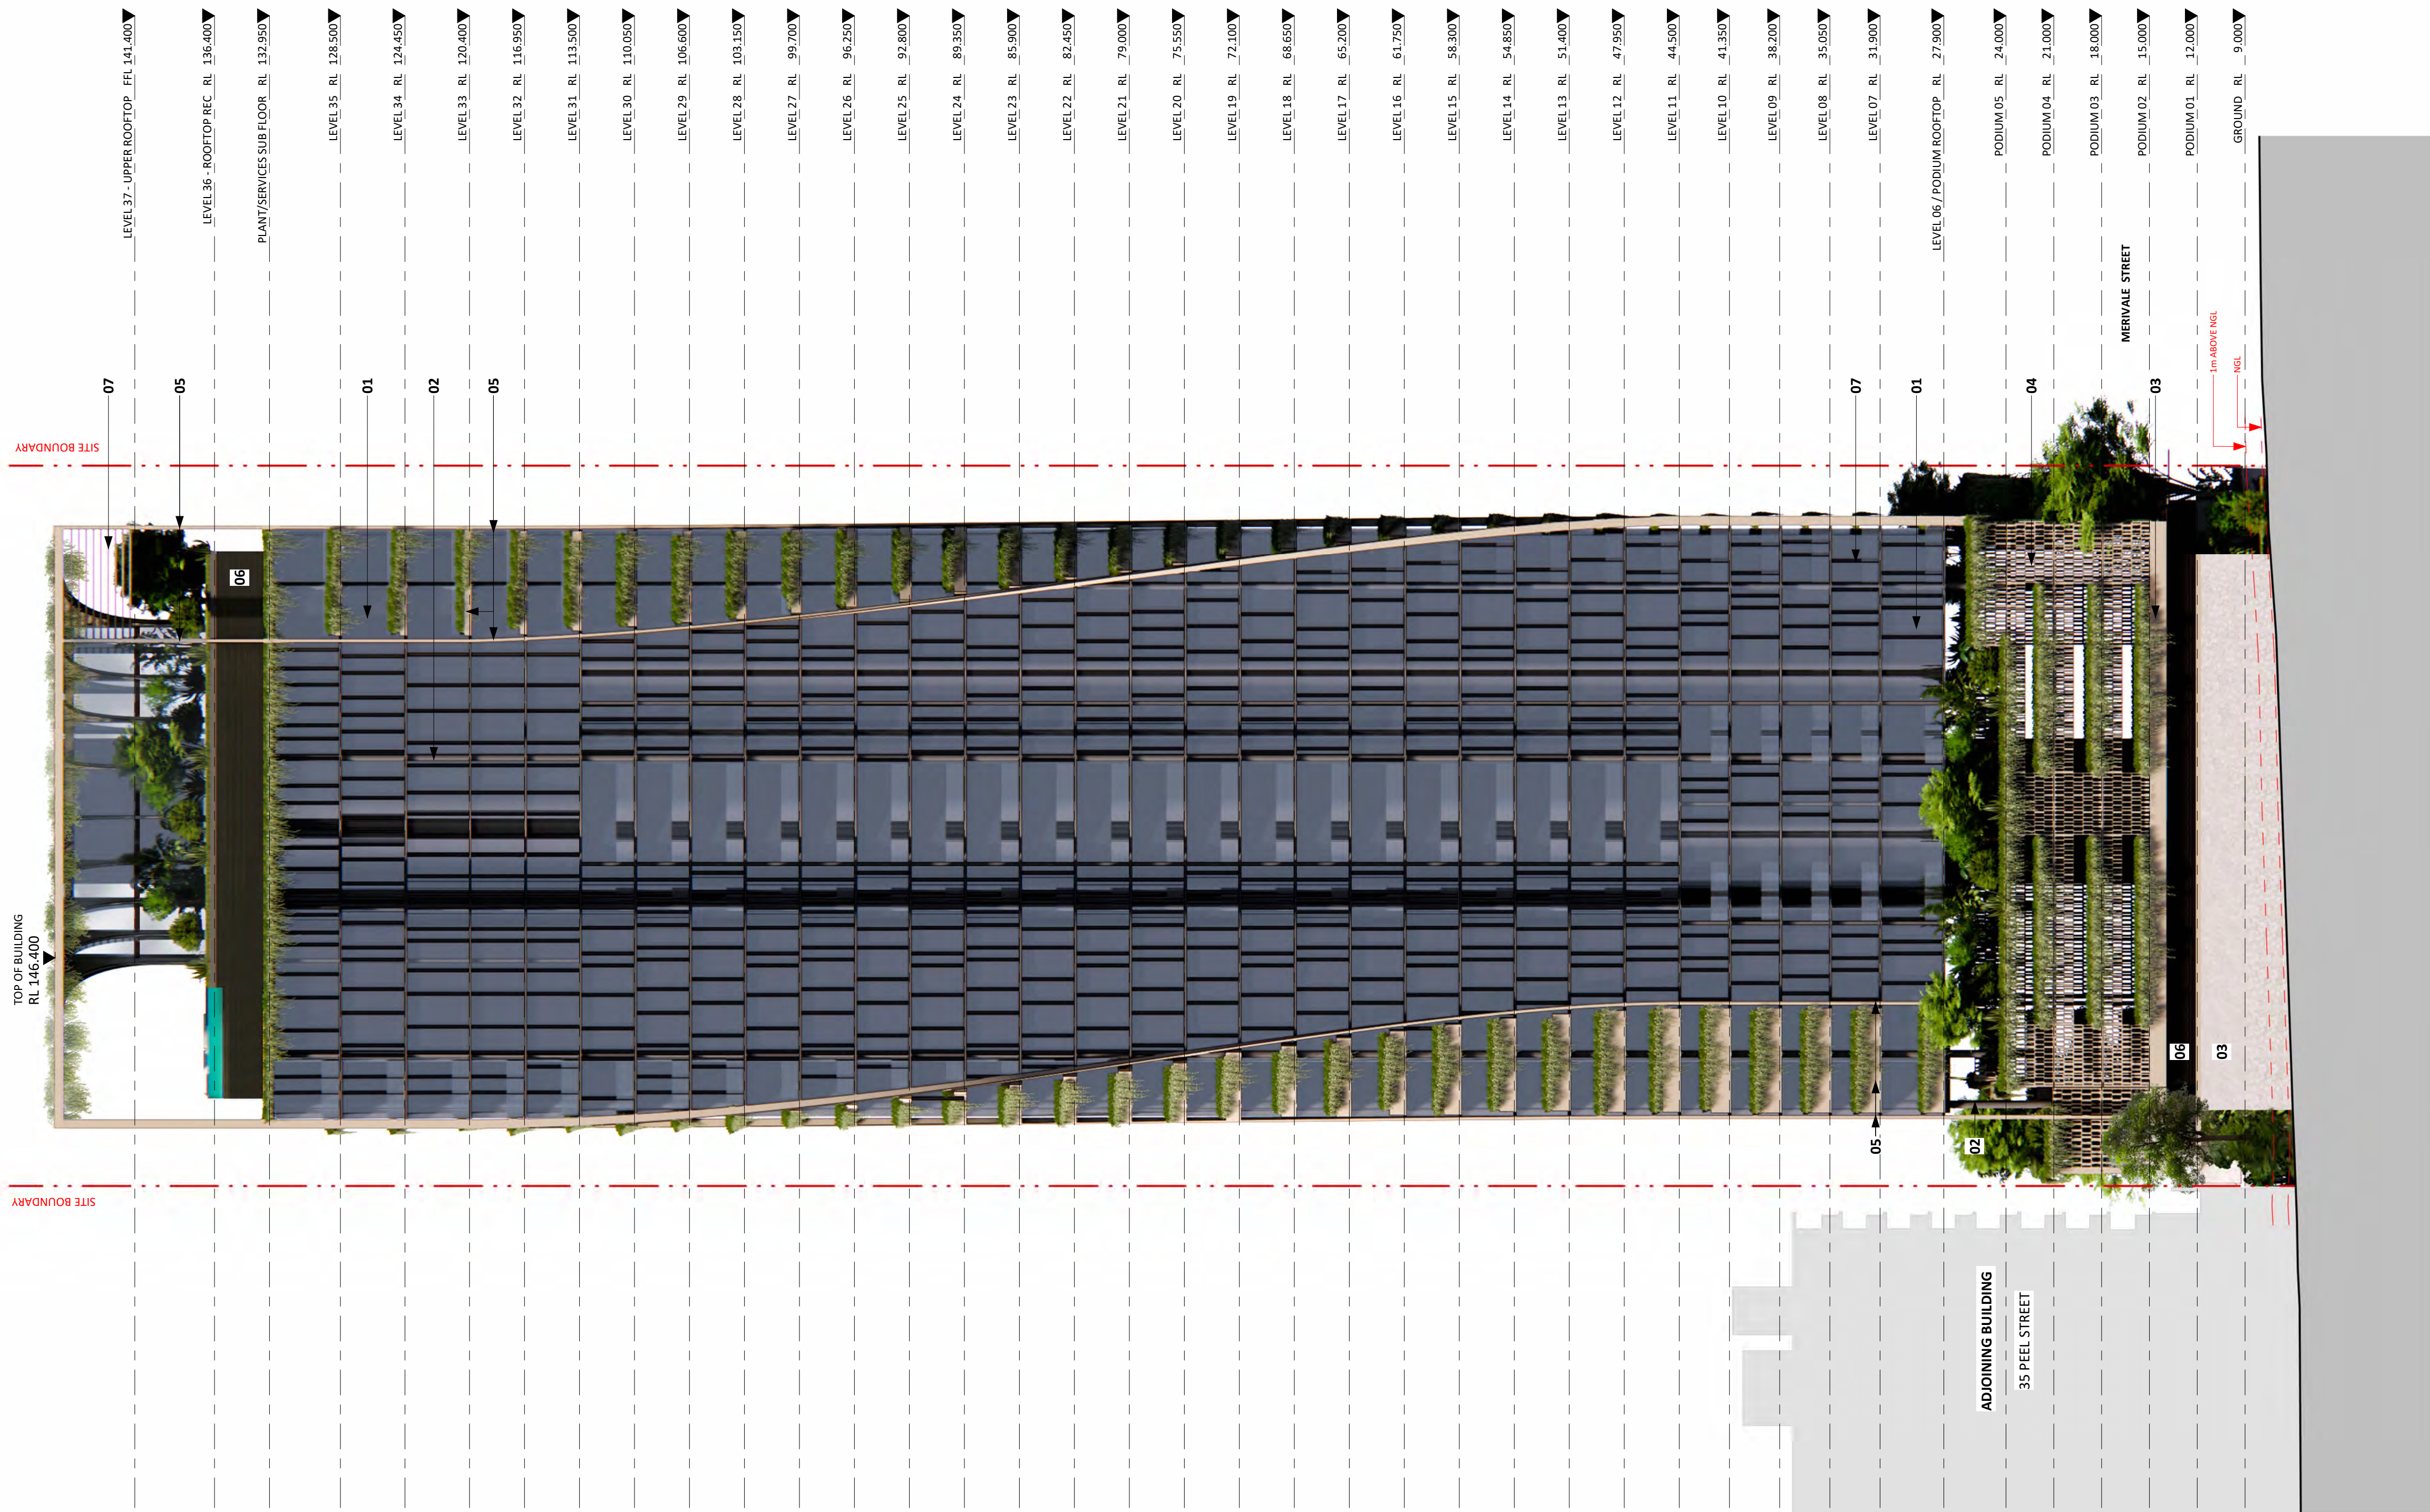

1
ELEVATION - NORTH WEST
1 : 250

LEGEND

- 01 GLAZING
- 02 CONCRETE (NATURAL)
- 03 CONCRETE (COLOUR TO MATCH GRC)
- 04 PERFORATED BLOCKWORK (SAND)
- 05 GRC (TIMBER-LOOK)
- 06 ALUMINIUM FRAMING/SCREEN (GREY)
- 07 ALUMINIUM FRAMING/SCREEN
(COLOUR TO MATCH GRC)
- 08 TRELLIS WIRE

NO.		REVISION		BY		CHK		DATE		REVISION NOTES:		KEY PLAN		NOTES:		OTHERS		CLIENT		ARCHITECT		QA STAMP		PROJECT		DWG TITLE							
A		DEVELOPMENT APPLICATION						07/10/2025						NOTES: KOICHI TAKADA ARCHITECTS (KTA) RETAIN ALL COMMON LAW AND STATUTORY RIGHTS INCLUDING COPYRIGHT & AND INTELLECTUAL PROPERTY RIGHTS TO THIS DOCUMENT THIS DOCUMENT MUST NOT BE EDITED, PARTIALLY EXTRACTED, REPRODUCED OR DISTRIBUTED IN ANY MANNER WITHOUT KTA'S EXPRESS WRITTEN CONSENT AND UNDER NO CIRCUMSTANCES SHALL THE TRANSFER OF THIS DOCUMENT BE DEEMED A SALE OR CONSTITUTE A TRANSFER OF ANY LICENSE TO USE THE DOCUMENT WITHOUT KTA'S KNOWLEDGE OR CONSENT. THE PDF DOCUMENT STAMPED BY KTA AS A 'QA CONTROLLED DOCUMENT' IS THE ONLY OFFICIAL VERSION OF THIS DOCUMENT AND IS STRICTLY SUBJECT TO COPYRIGHT & THE CONTENT AND ACCURACY OF THE DOCUMENT IS STRICTLY LIMITED TO THAT DEPICTED IN THE QA CONTROLLED PDF DO NOT MEASURE FROM THE ELECTRONIC OR HARD COPY VERSIONS OF THIS DOCUMENT. VERIFY ALL DIMENSIONS ON SITE BEFORE COMMENCING SHOP DRAWINGS, FABRICATION, CONSTRUCTION OR INSTALLATION.				JD SOUTH BRISBANE SUITE 1605, L16 239 GEORGE ST, BRISBANE QLD 4000		SUITE 41 & 42, LEVEL 4 61 MARLBOROUGH ST SURRY HILLS, NSW 2010 T +61 2 1900 358 718 ABN 65 151 365 996 NOMINATED ARCHITECT: KOICHI TAKADA NSW ARCHITECTS 8901 VIC ARCHITECTS 16179 QLD ARCHITECTS 5590 KOICHI@KAKADA.COM		25583 - 37-41 PEEL STREET 37-41 PEEL STREET, SOUTH BRISBANE QLD 4101		STATUS DEVELOPMENT APPLICATION		DWG NO. A-0201		SCALE 1:250@A1, 1:500@A3		REVISION A		DATE 07/10/2025	
												CLOUD LEGEND REVISION ON HOLD								THIS DOCUMENT IS NOT SUITABLE OR APPROVED FOR CONSTRUCTION AT ANY TIME UNLESS KTA HAVE NOTATED THE STATUS TITLE AS 'FOR CONSTRUCTION' WITHOUT THE PRESENCE OF 'WIP', 'DRAFT' OR ANY OTHER FORM OF QUALIFICATION ON THE DOCUMENT.		0 12.5 m											