


EXHIBITION STREET


BROOKES STREET

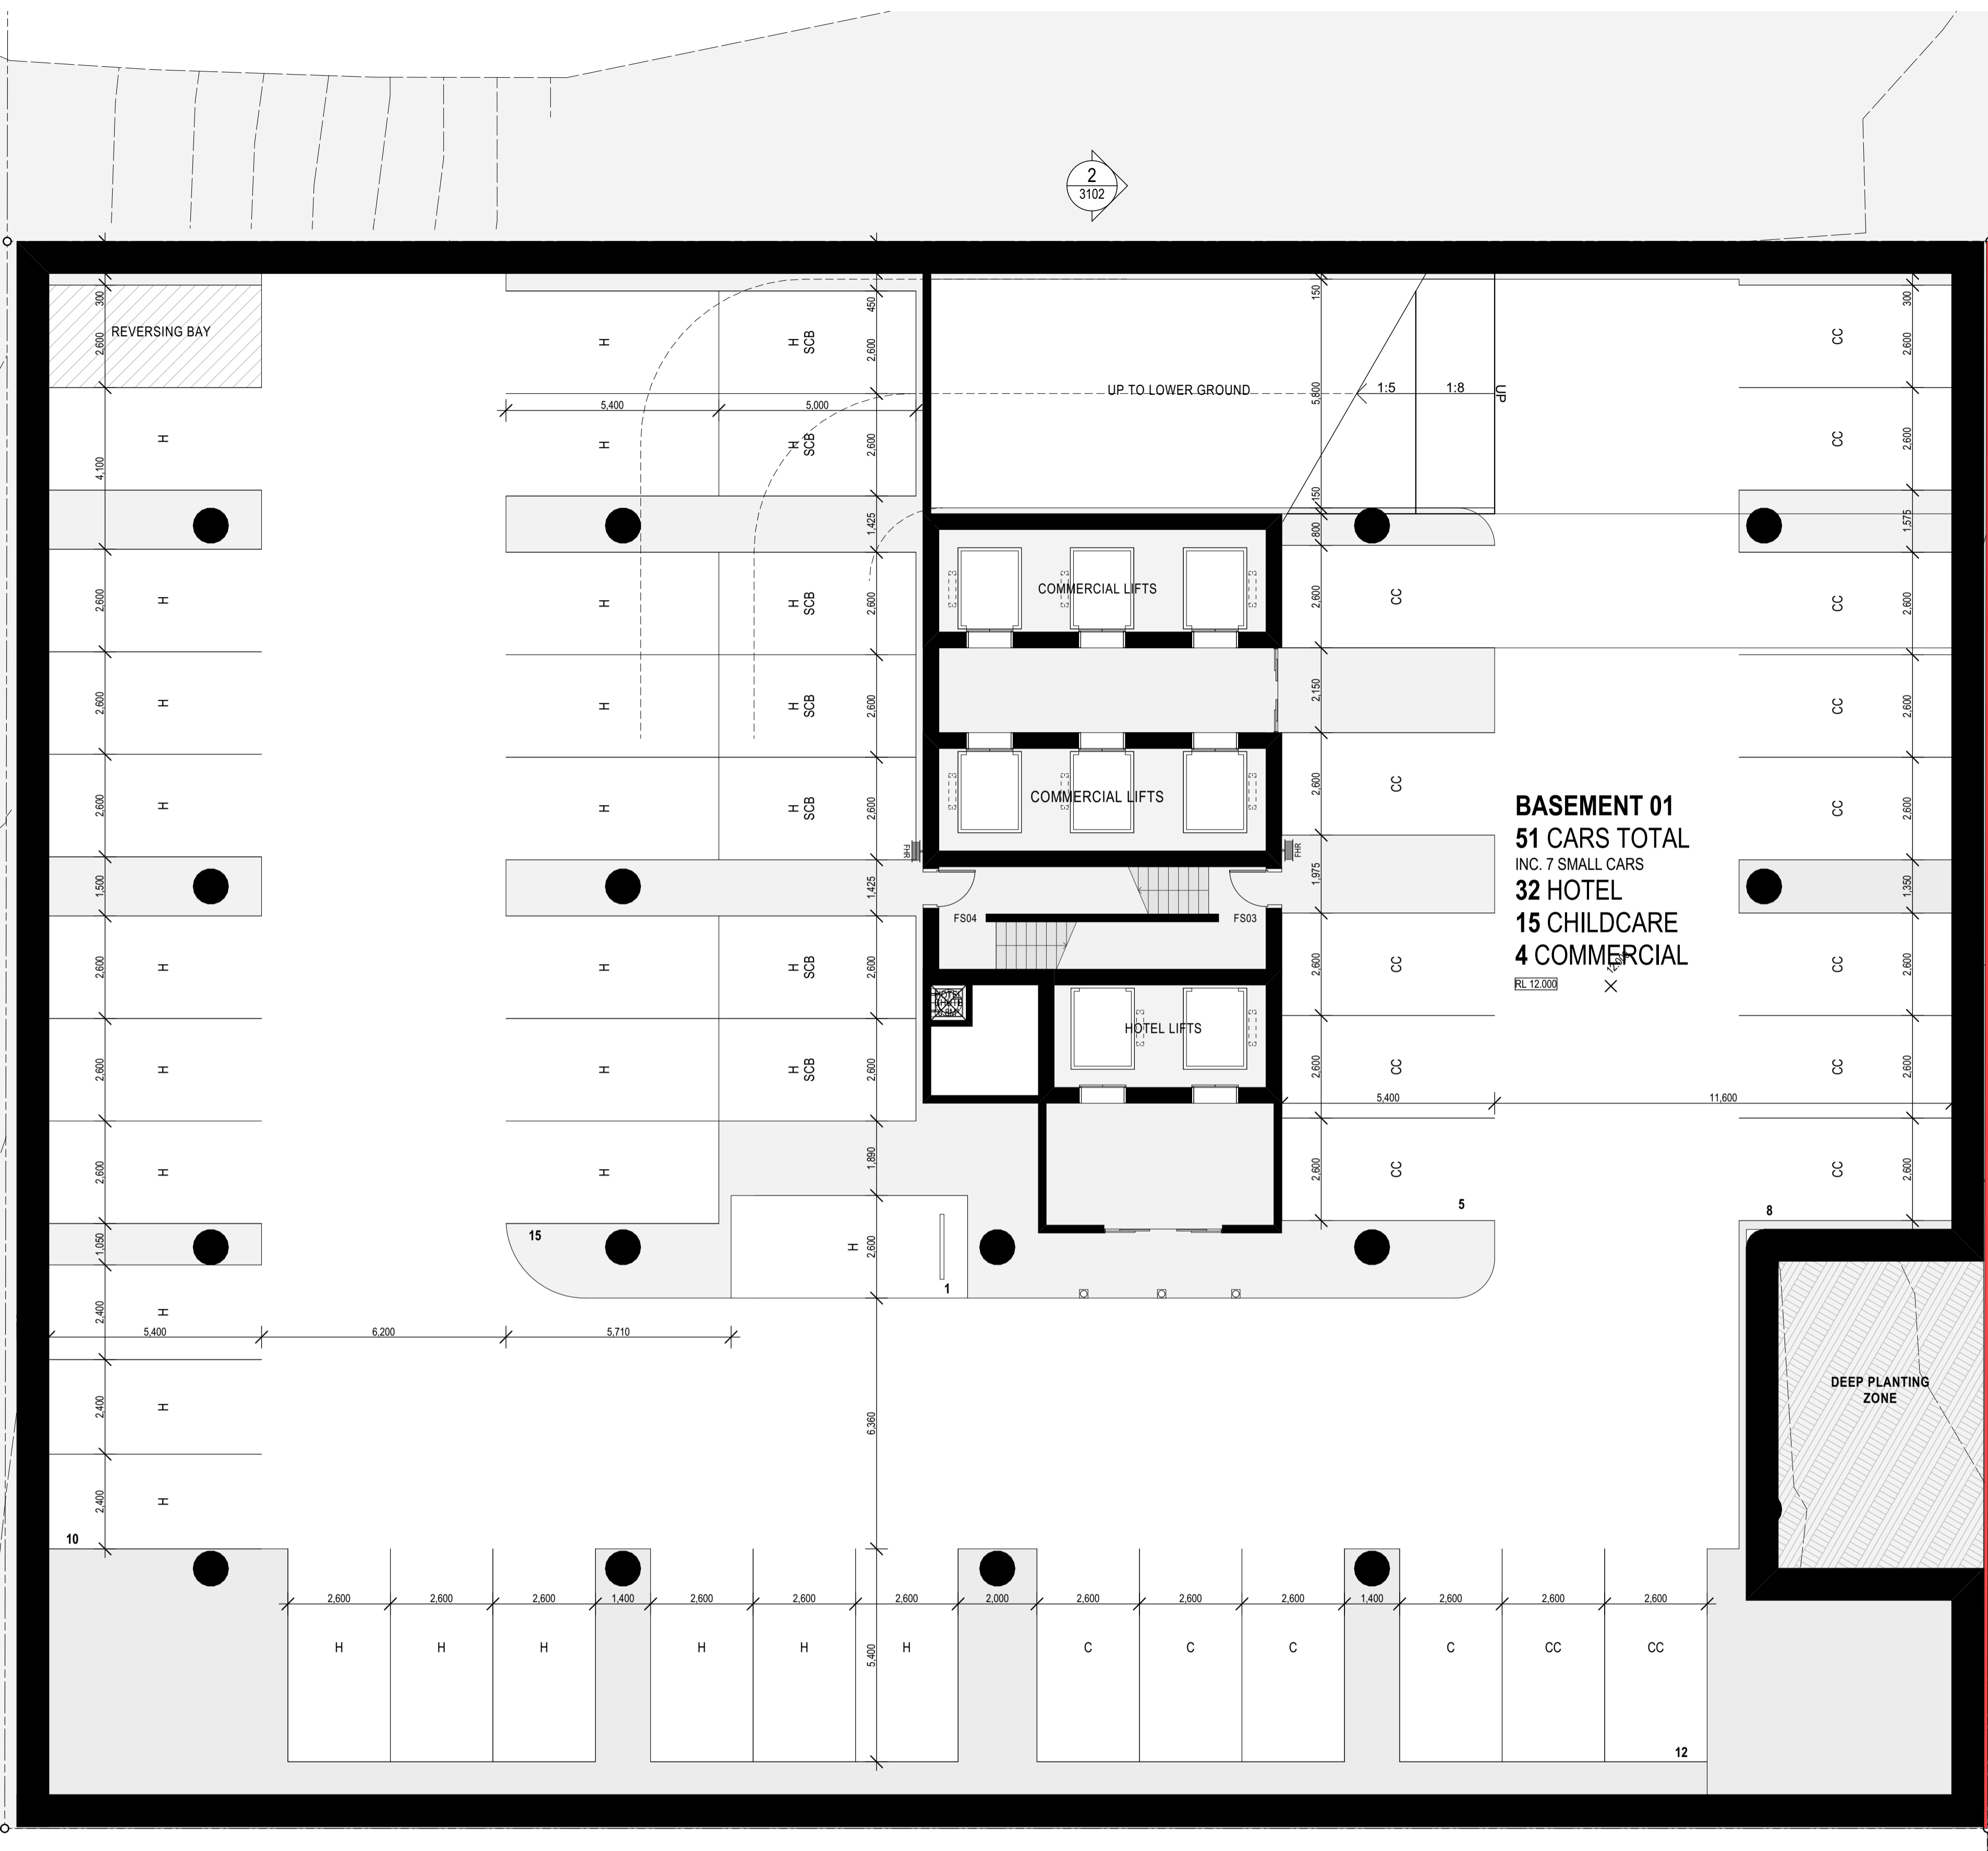

**1** FLOOR PLAN - BASEMENT 01  
 SCALE 1:100 @ A1  
 SCALE 1:200 @ A3

**COTTEEPARKER**   
 BRISBANE  
 T 61 7 3846 7422  
 COTTEE PARKER ARCHITECTS PTY LTD  
 ABN 77 010 924 106  
 COTTEEPARKER.COM.AU

**HUDSON  
 BOWEN HILLS  
 PTY LTD**

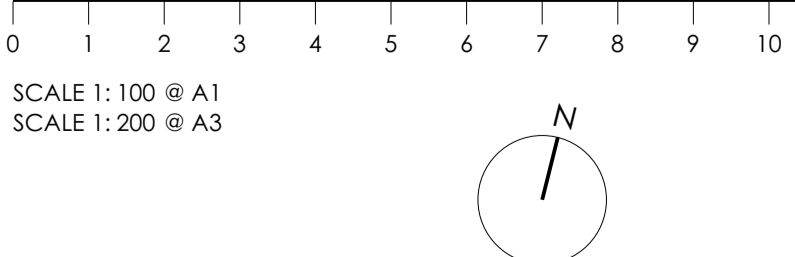

BIM Server: CPABNEBIM04 - BIM Server 21/1700/5564 Brookes Street Master: 27/03/2020: 3:06 PM

DEVELOPMENT APPLICATION  
 27/03/2020  
 DATE D C A


**MIXED USE TOWER**  
 41-47 BROOKES STREET, BOWEN HILLS  
 CLIENT - HUDSON BOWEN HILLS PTY LTD  
 DRAWING TITLE  
**FLOOR PLAN - BASEMENT 01**  
 JOB No 5564  
 DRAWING No SD2008  
 ISSUE 00



**1 FLOOR PLAN - LOWER GROUND**  
 SCALE 1:100 @ A1  
 SCALE 1:200 @ A3

**COTTEEPARKER**  
 BRISBANE  
 T 61 7 3846 7422  
 COTTEE PARKER ARCHITECTS PTY LTD  
 ABN 77 010 924 106  
 COTTEEPARKER.COM.AU


**HUDSON  
 BOWEN HILLS  
 PTY LTD**

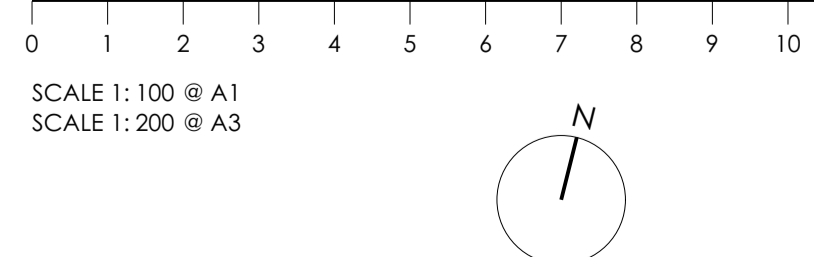

BIM Server: CPAB\BIM04 - BIM Server 21\1700\554 Brookes Street Master: 2/04/2020: 6:30 PM

01 DEVELOPMENT APPLICATION 20/04/2020 JH JH MT  
 02 DEVELOPMENT APPLICATION 27/03/2020 JH JH MT  
 ISSUE PURPOSE DATE D C A  
**DEVELOPMENT APPLICATION**


**MIXED USE TOWER**  
 41-47 BROOKES STREET, BOWEN HILLS  
 CLIENT - HUDSON BOWEN HILLS PTY LTD  
 DRAWING TITLE  
**FLOOR PLAN - LOWER GROUND**  
 JOB No 5564  
 DRAWING No SD2009  
 ISSUE 01

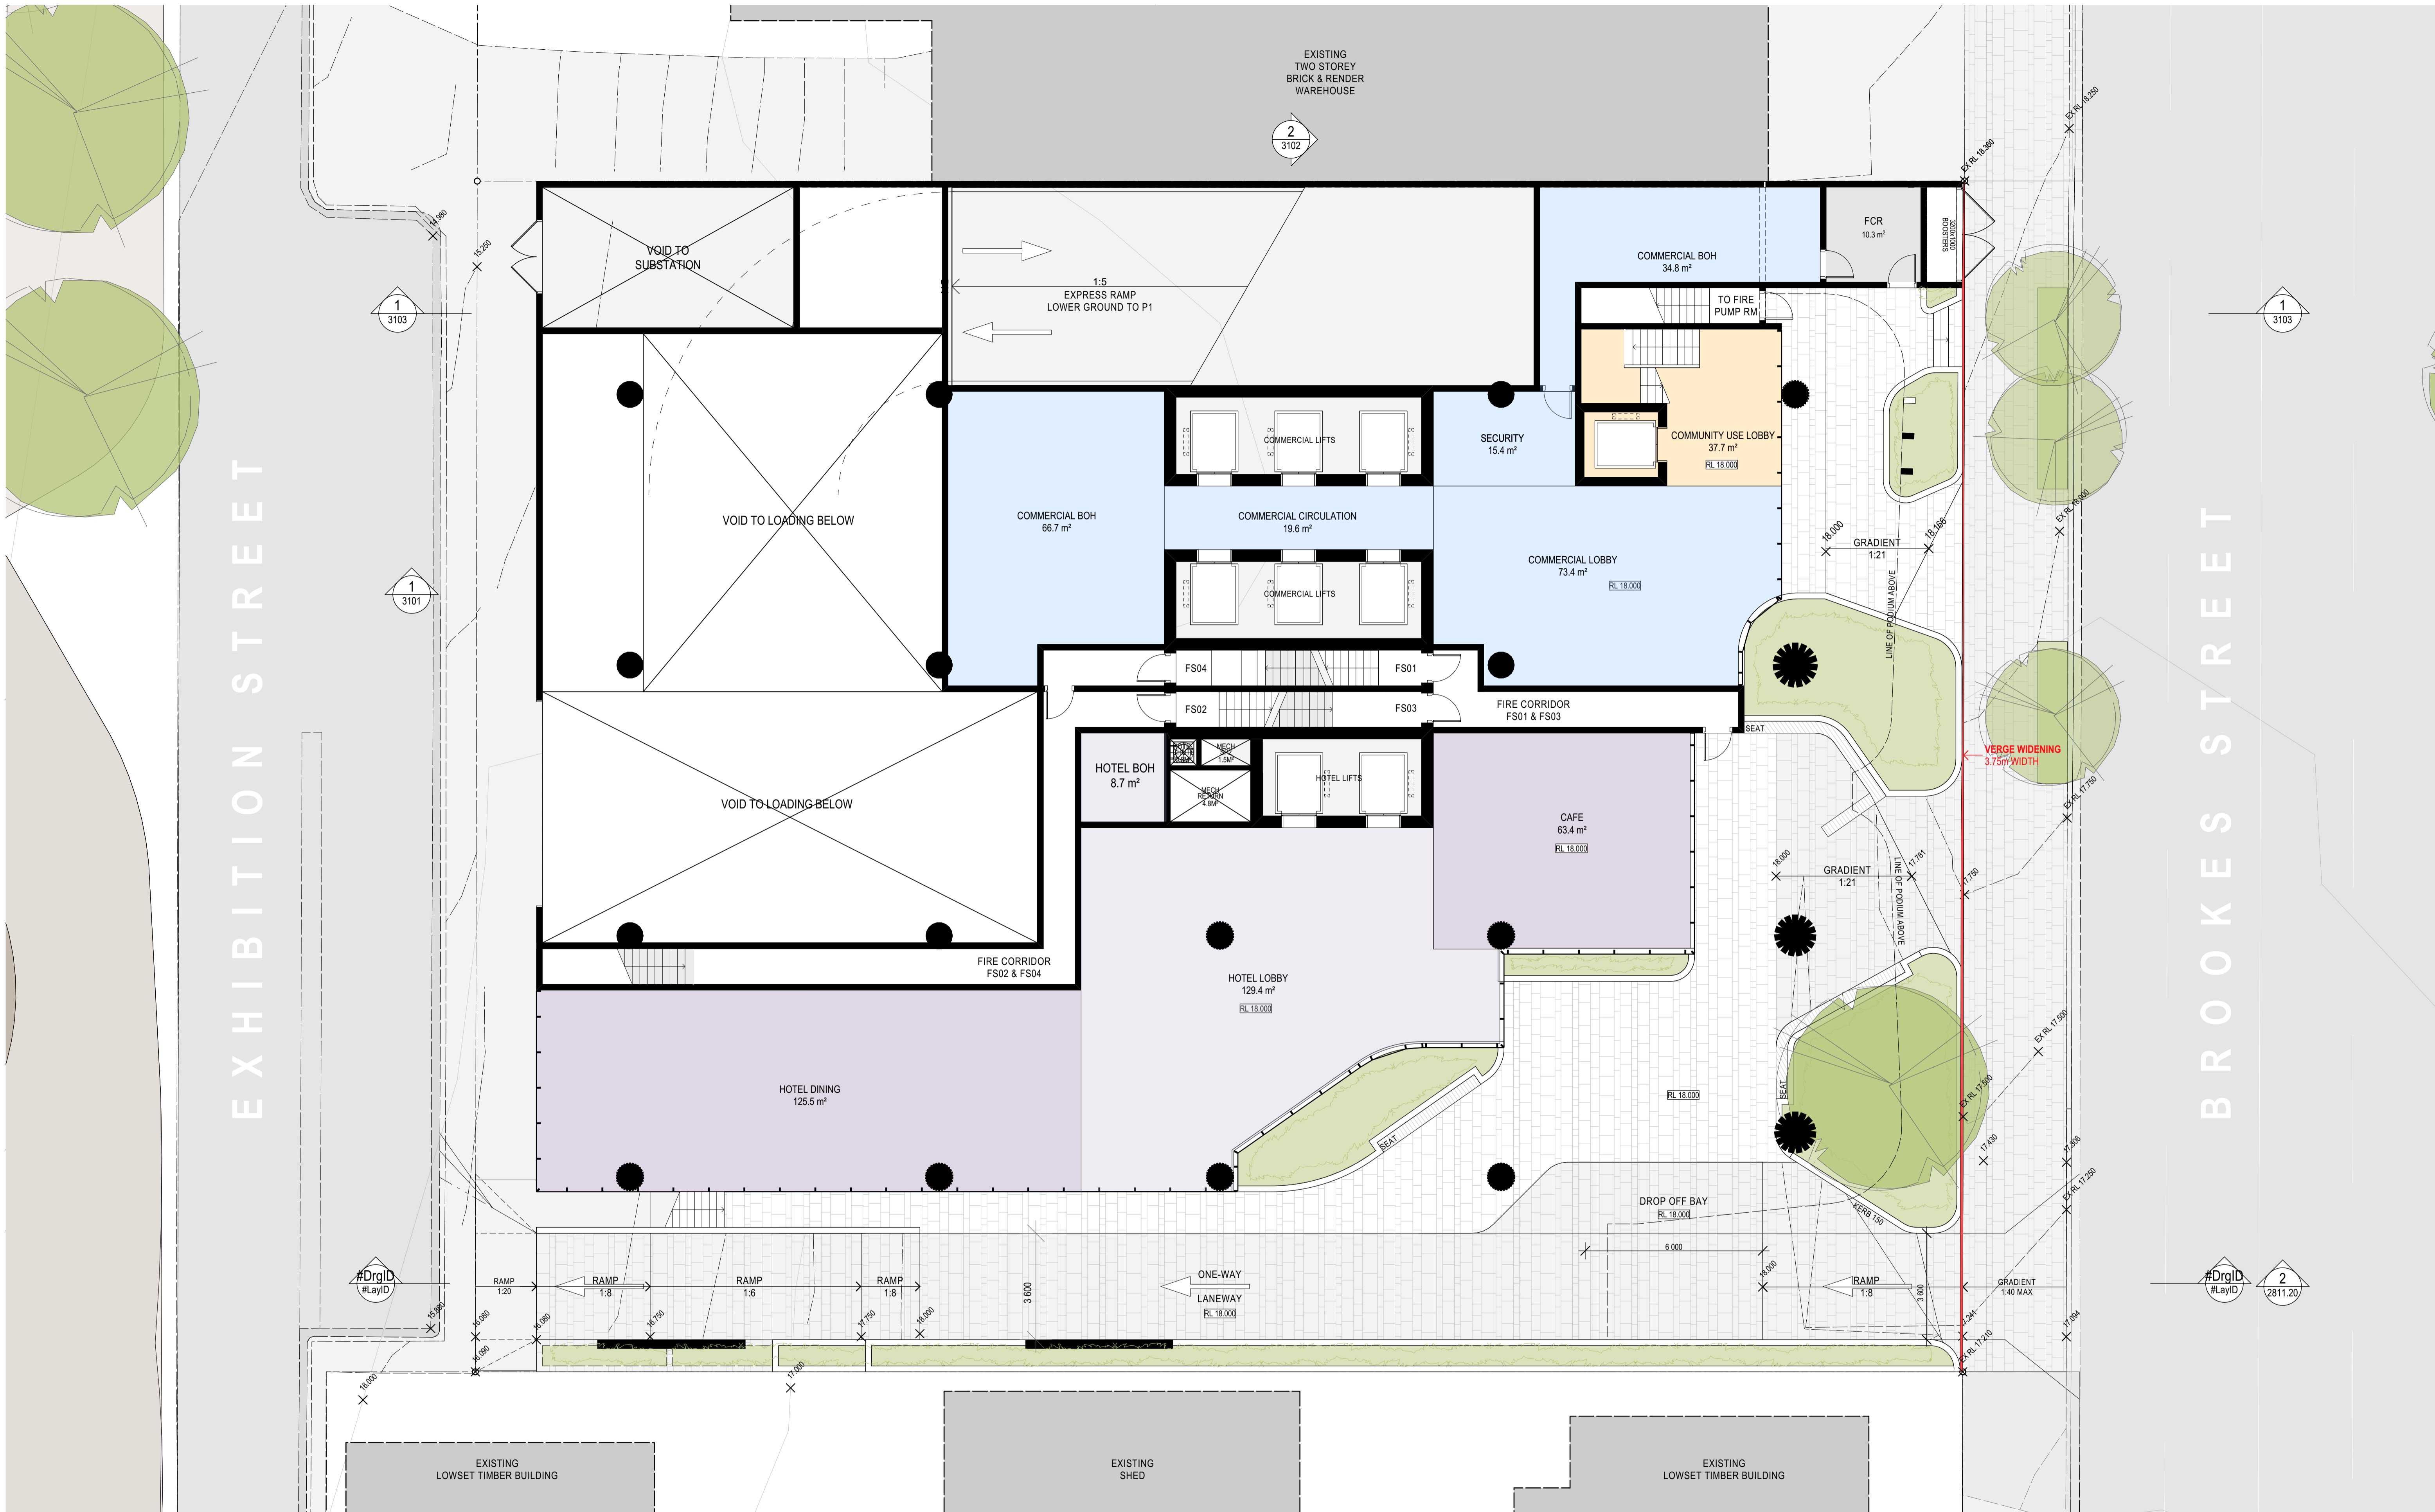

**1 FLOOR PLAN - GROUND FLOOR**  
 SCALE 1:100 @ A1  
 SCALE 1:200 @ A3

**COTTEPARKER**  
 BRISBANE  
 T 61 7 3846 7422  
 COTTEE PARKER ARCHITECTS PTY LTD  
 ABN 77 010 924 106  
 COTTEPARKER.COM.AU

**HUDSON BOWEN HILLS PTY LTD**

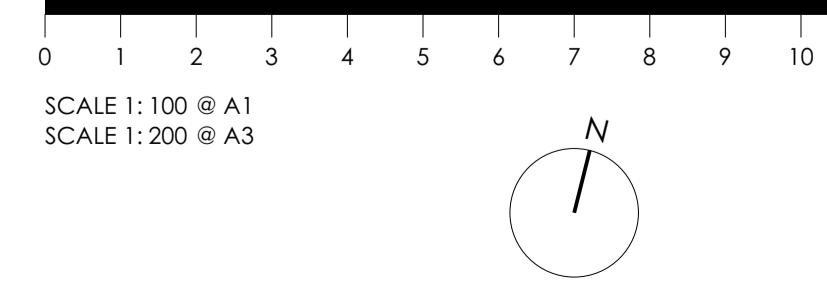


**MIXED USE TOWER**  
 41-47 BROOKES STREET, BOWEN HILLS  
 CLIENT - HUDSON BOWEN HILLS PTY LTD  
 DRAWING TITLE  
**FLOOR PLAN - GROUND FLOOR**  
 JOB No 5564  
 DRAWING No SD2010  
 ISSUE 01

01 DEVELOPMENT APPLICATION 20/02/2020 JH JH MT  
 02 DEVELOPMENT APPLICATION 27/02/2020 JH JH MT  
 ISSUE PURPOSE DATE D C A  
**DEVELOPMENT APPLICATION**

BIM Server: CPABNEBIM04 - BIM Server 21/1700/5564 Brookes Street Master: 3/04/2020: 12:24 PM

EXHIBITION STREET


BROOKES STREET

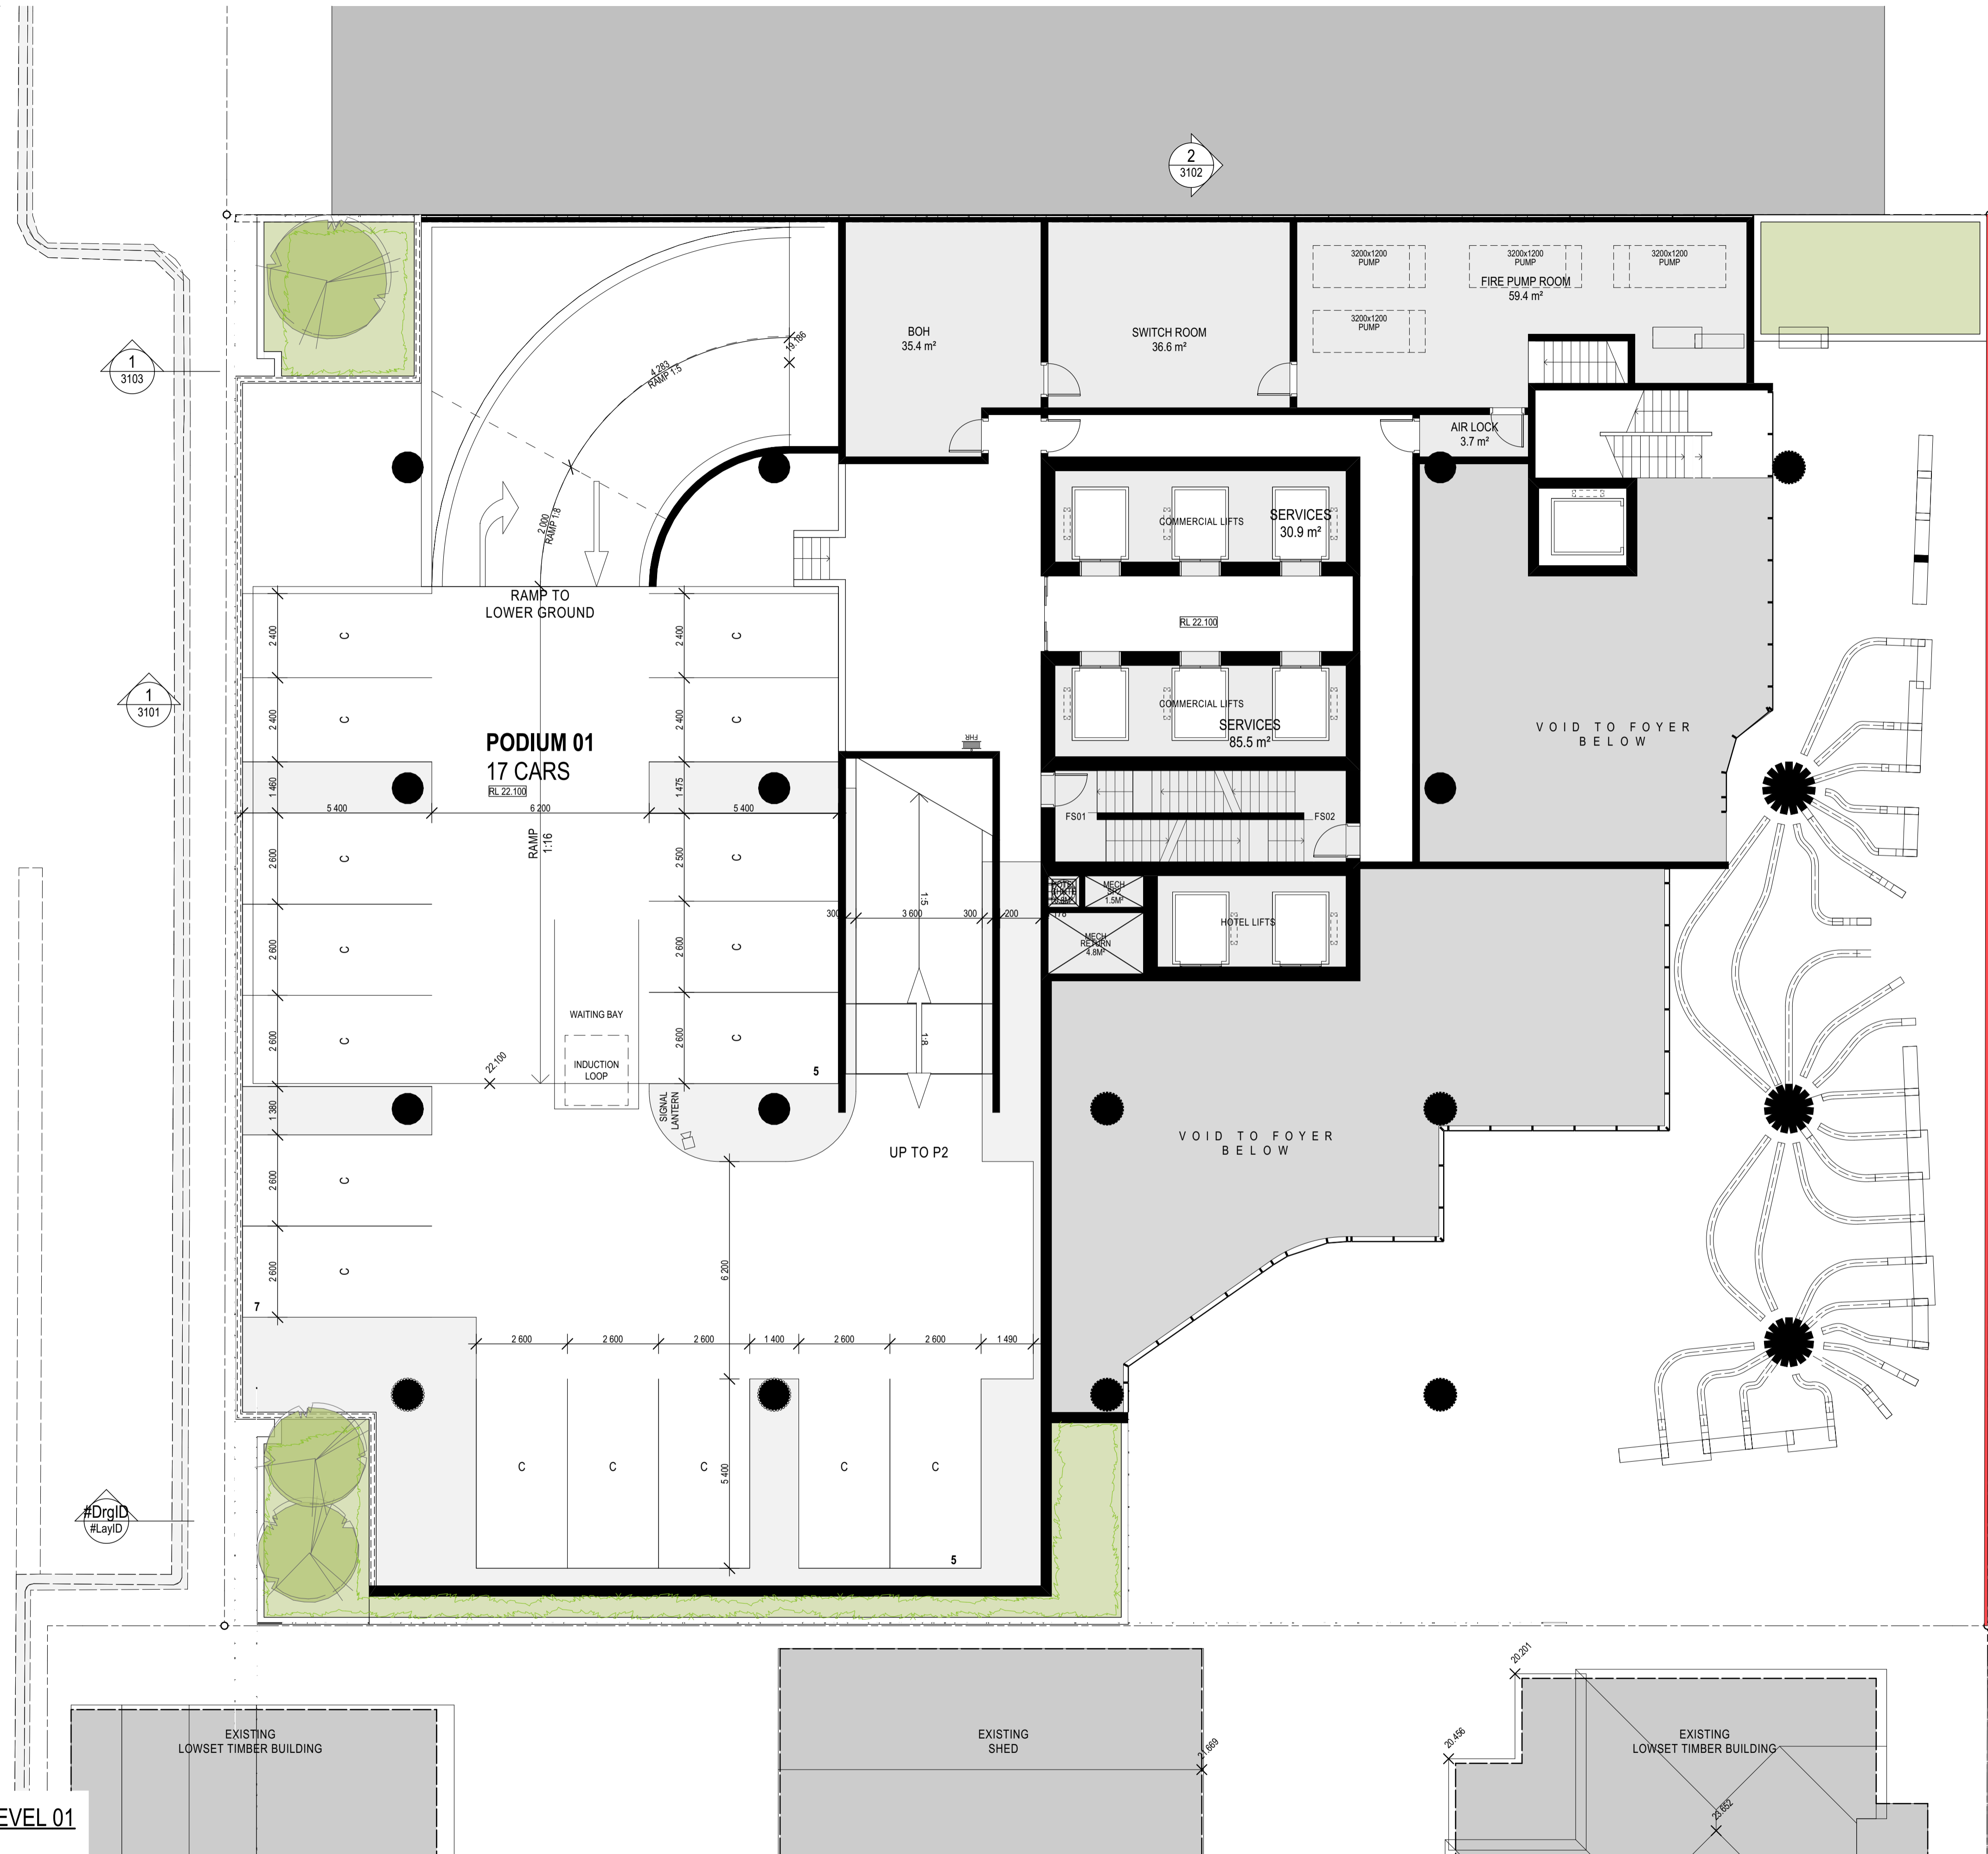

1 FLOOR PLAN - PODIUM LEVEL 01  
 SCALE 1:100 @ A1  
 SCALE 1:200 @ A3

**COTTEEPARKER**  
 BRISBANE  
 T 61 7 3846 7422  
 COTTEE PARKER ARCHITECTS PTY LTD  
 ABN 77 010 924 106  
 COTTEEPARKER.COM.AU

**HUDSON  
 BOWEN HILLS  
 PTY LTD**

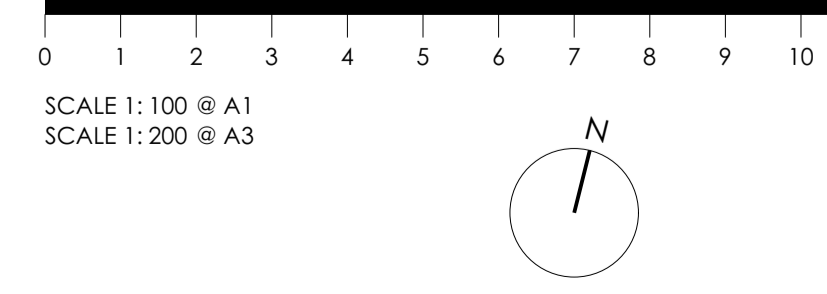

SCALE 1: 100 @ A1  
 SCALE 1: 200 @ A3  
 BIM Server: CPAB\BIM04 - BIM Server 21\1700\5564 Brookes Street Master: 3/04/2020: 12:24 PM

01 DEVELOPMENT APPLICATION 20/04/2020 JH JH MT  
 02 DEVELOPMENT APPLICATION 27/03/2020 JH JH MT  
 ISSUE PURPOSE DATE D C A  
**DEVELOPMENT APPLICATION**

**MIXED USE TOWER**  
 41-47 BROOKES STREET, BOWEN HILLS  
 CLIENT - HUDSON BOWEN HILLS PTY LTD  
 DRAWING TITLE  
**FLOOR PLAN - PODIUM LEVEL 01**  
 JOB No 5564  
 DRAWING No SD2011  
 ISSUE 01

EXHIBITION STREET


BROOKES STREET



1 FLOOR PLAN - PODIUM LEVEL 02  
 SCALE 1:100 @ A1  
 SCALE 1:200 @ A3

**COTTEEPARKER**  
 BRISBANE  
 T 61 7 3846 7422  
 COTTEE PARKER ARCHITECTS PTY LTD  
 ABN 77 010 924 106  
 COTTEEPARKER.COM.AU

**HUDSON  
 BOWEN HILLS  
 PTY LTD**

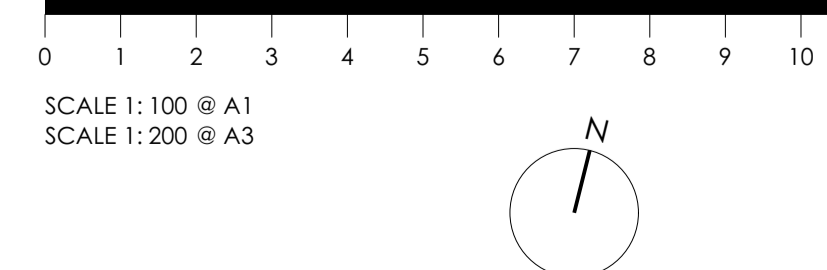

BIM Server: CPABNEBIM04 - BIM Server 21/1700/5564 Brookes Street Master: 27/03/2020: 3:06 PM

DEVELOPMENT APPLICATION  
 DATE: 27/03/2020  
 D. C. A.

**MIXED USE TOWER**  
 41-47 BROOKES STREET, BOWEN HILLS  
 CLIENT - HUDSON BOWEN HILLS PTY LTD  
 DRAWING TITLE  
**FLOOR PLAN - PODIUM LEVEL 02**  
 JOB No: 5564  
 DRAWING No: SD2012  
 ISSUE: 00

EXHIBITION STREET


BROOKES STREET



1 FLOOR PLAN - PODIUM LEVEL 03  
 SCALE 1:100 @ A1  
 SCALE 1:200 @ A3

**COTTEEPARKER**  
 BRISBANE  
 T 61 7 3846 7422  
 COTTEE PARKER ARCHITECTS PTY LTD  
 ABN 77 010 924 106  
 COTTEEPARKER.COM.AU

**HUDSON  
 BOWEN HILLS  
 PTY LTD**

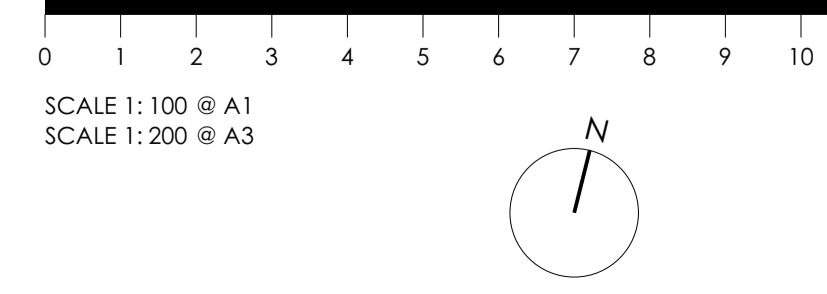

BIM Server: CPABNEBIM04 - BIM Server 21/1700/5564 Brookes Street Master: 27/03/2020: 3:06 PM

DEVELOPMENT APPLICATION  
 27/03/2020  
 DATE D. C. A.

**MIXED USE TOWER**  
 41-47 BROOKES STREET, BOWEN HILLS  
 CLIENT - HUDSON BOWEN HILLS PTY LTD  
 DRAWING TITLE  
**FLOOR PLAN - PODIUM LEVEL 03**  
 JOB No 5564  
 DRAWING No SD2013  
 ISSUE 00

EXHIBITION STREET


BROOKES STREET



1 FLOOR PLAN - PODIUM LEVEL 04  
 SCALE 1:100 @ A1  
 SCALE 1:200 @ A3

**COTTEPARKER**  
 BRISBANE  
 T 61 7 3846 7422  
 COTTEE PARKER ARCHITECTS PTY LTD  
 ABN 77 010 924 106  
 COTTEPARKER.COM.AU

**HUDSON BOWEN HILLS PTY LTD**

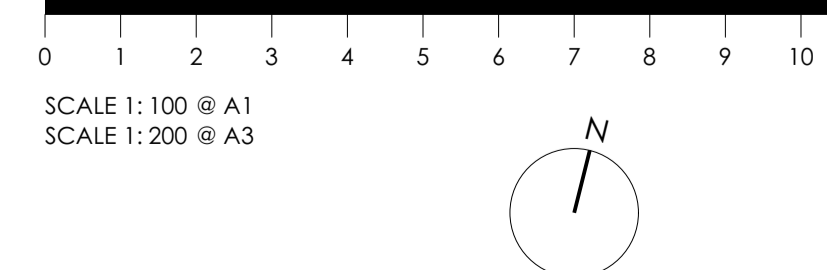

BIM Server: CPABNEBIM04 - BIM Server 21/1700/5564 Brookes Street Master: 27/03/2020: 3:06 PM

DEVELOPMENT APPLICATION  
 27/03/2020  
 DATE D. C. A.

**MIXED USE TOWER**  
 41-47 BROOKES STREET, BOWEN HILLS  
 CLIENT - HUDSON BOWEN HILLS PTY LTD  
 DRAWING TITLE  
**FLOOR PLAN - PODIUM LEVEL 04**  
 JOB No 5564  
 DRAWING No SD2014  
 ISSUE 00

EXHIBITION STREET


BROOKES STREET



1 FLOOR PLAN - LEVEL 05 REC  
 SCALE 1:100 @ A1  
 SCALE 1:200 @ A3

**COTTEEPARKER**  
 BRISBANE  
 T 61 7 3846 7422  
 COTTEE PARKER ARCHITECTS PTY LTD  
 ABN 77 010 924 106  
 COTTEEPARKER.COM.AU

**HUDSON  
 BOWEN HILLS  
 PTY LTD**

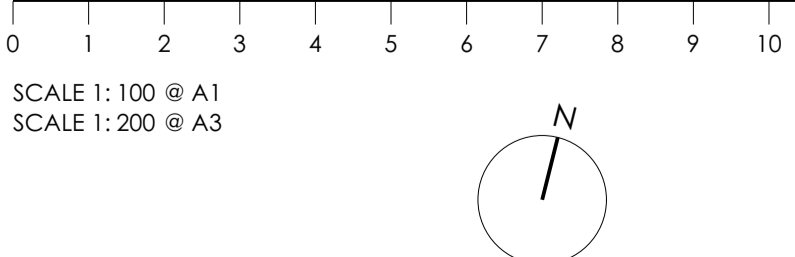


BIM Server: CPABNEBIM04 - BIM Server 21/1700/5564 Brookes Street Master: 27/03/2020: 3:06 PM


DEVELOPMENT APPLICATION  
 27/03/2020  
 DATE D. C. A.

**MIXED USE TOWER**  
 41-47 BROOKES STREET, BOWEN HILLS  
 CLIENT - HUDSON BOWEN HILLS PTY LTD  
 DRAWING TITLE  
**FLOOR PLAN - LEVEL 05 REC**  
 JOB No 5564  
 DRAWING No SD2015  
 ISSUE 00




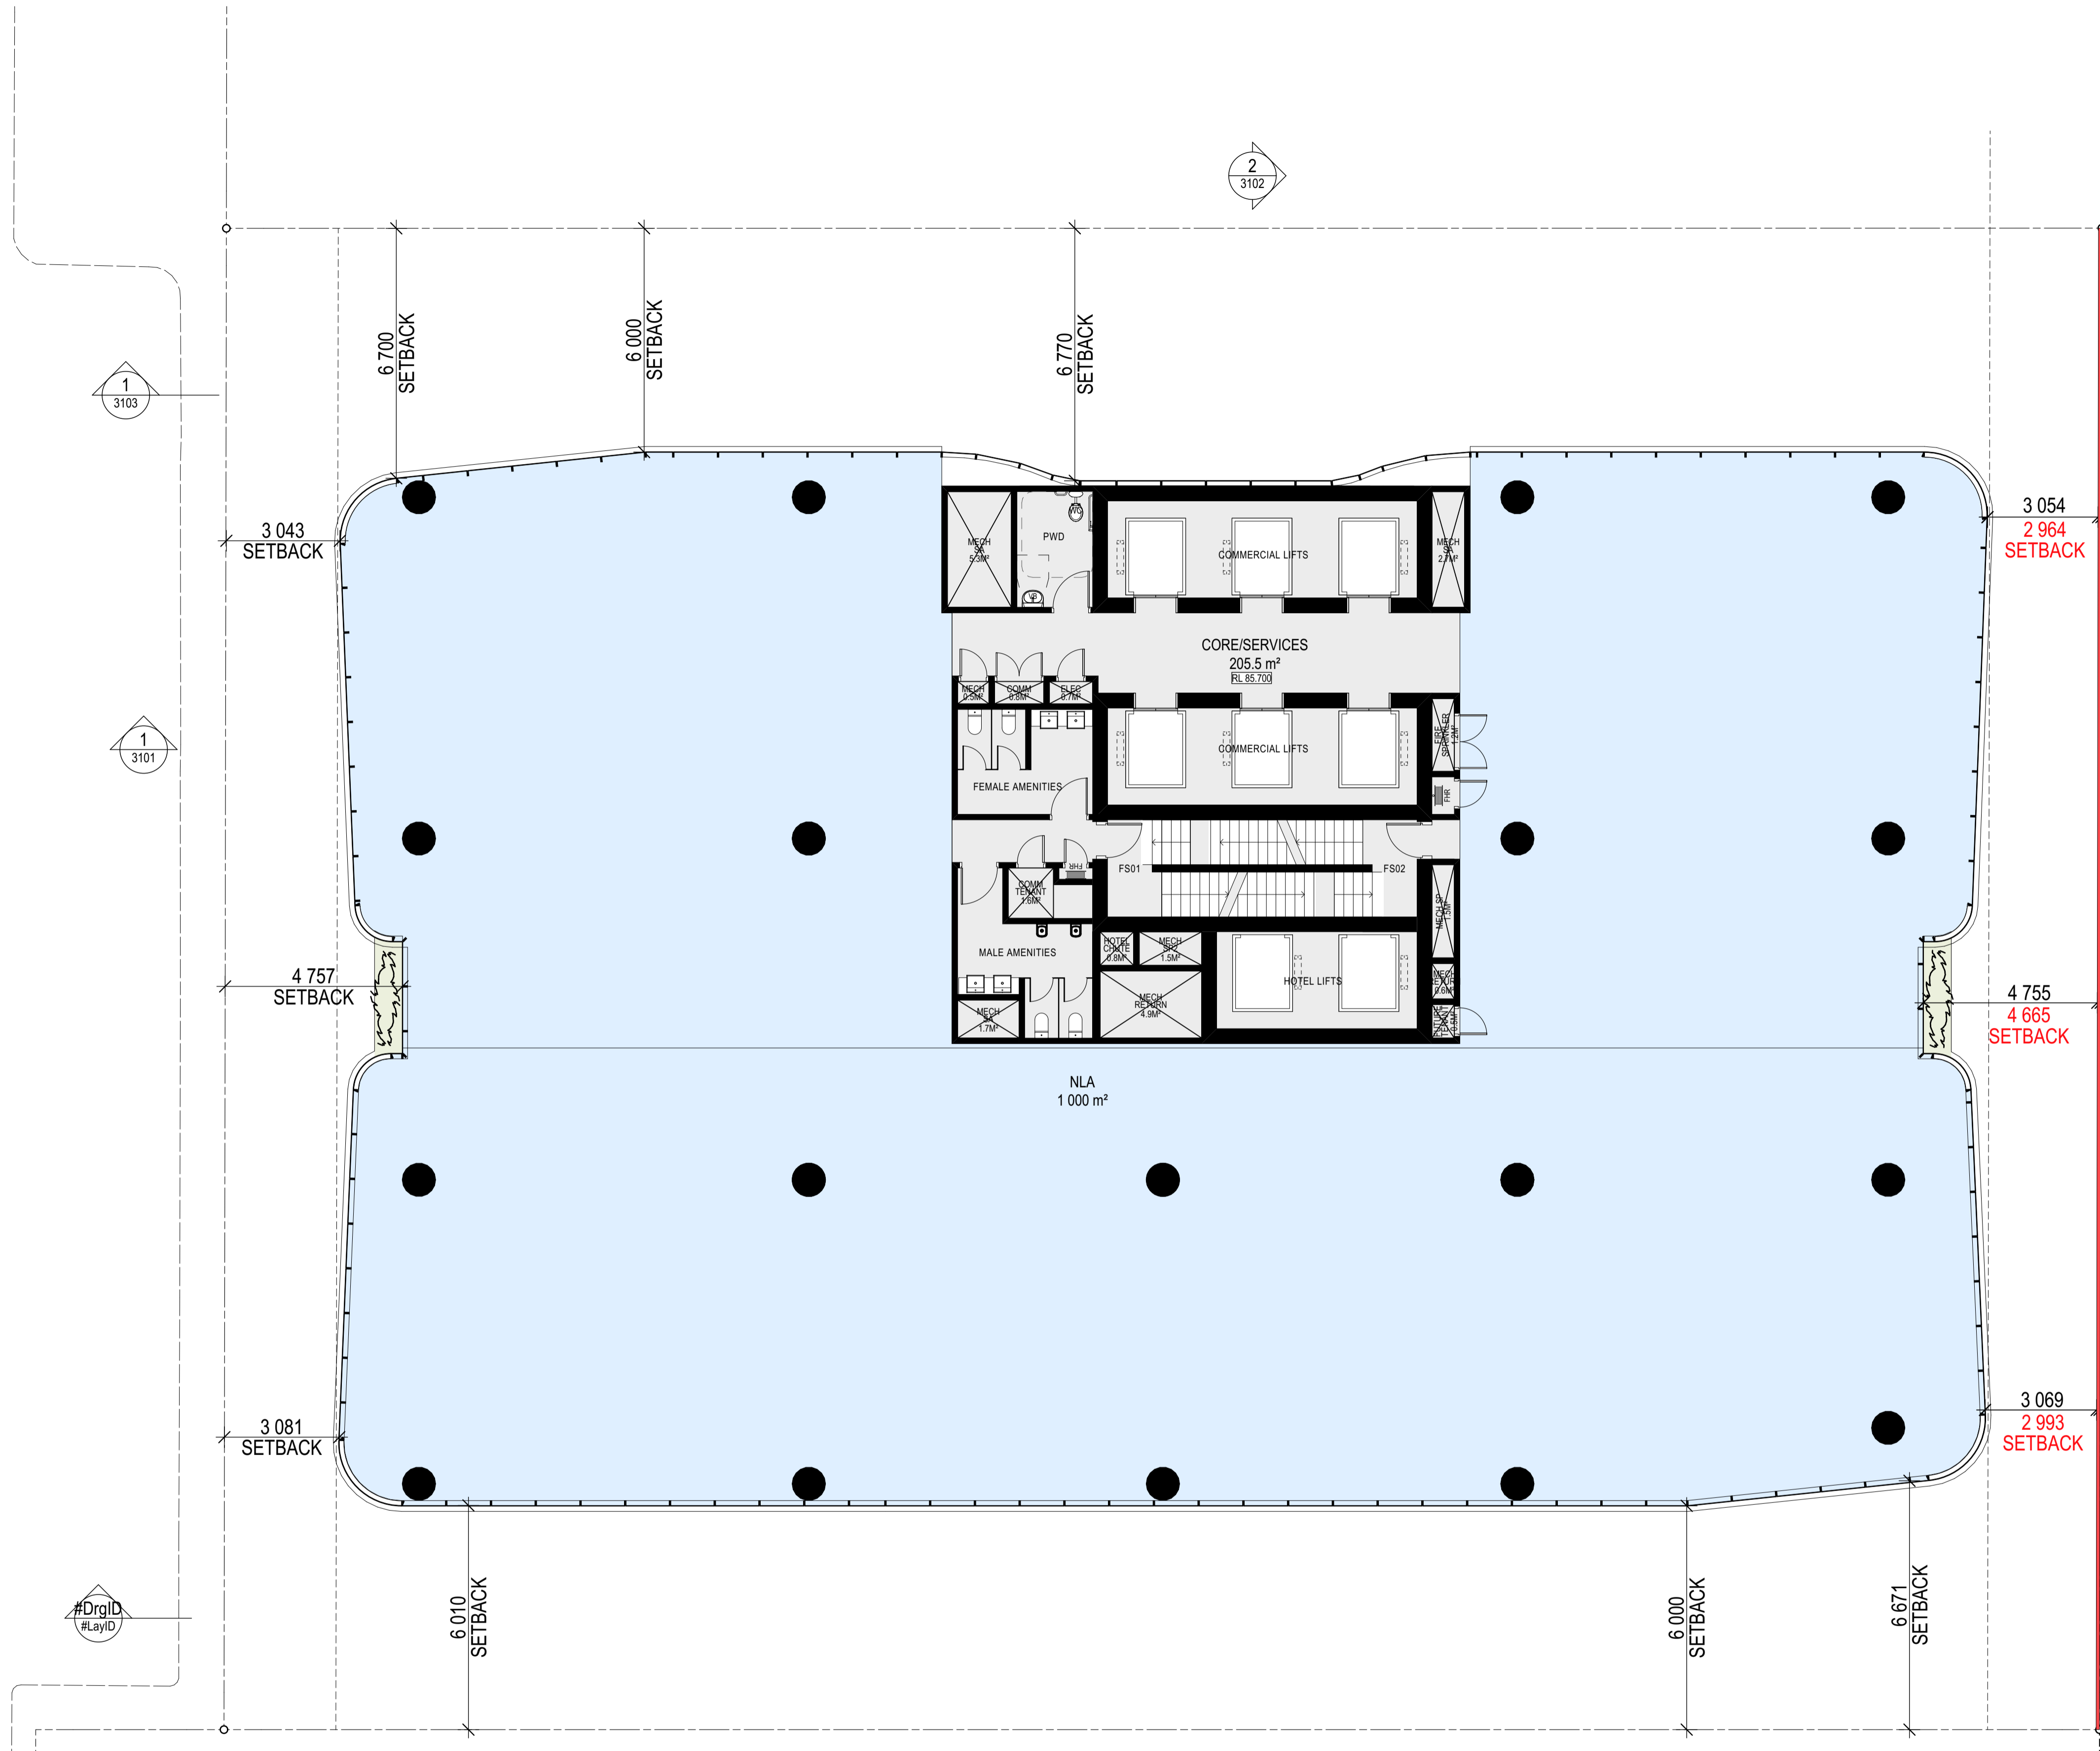

1 FLOOR PLAN - LEVEL 06-18 COMMERCIAL  
 SCALE 1:100 @ A1  
 SCALE 1:200 @ A3

**COTTEEPARKER**   
 BRISBANE  
 T 61 7 3846 7422  
 COTTEE PARKER ARCHITECTS PTY LTD  
 ABN 77 010 924 106  
 COTTEEPARKER.COM.AU

**HUDSON BOWEN HILLS PTY LTD**

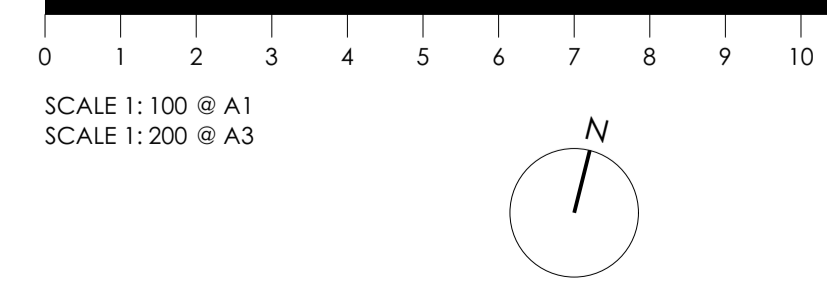

BIM Server: CPABNEBIM04 - BIM Server 21/1700/554 Brookes Street Master: 9/04/2020: 8:04 PM


01 DEVELOPMENT APPLICATION 9/04/2020 JH JH MT  
 02 DEVELOPMENT APPLICATION 27/03/2020 JH JH MT  
 ISSUE PURPOSE DATE D C A  
**DEVELOPMENT APPLICATION**

**MIXED USE TOWER**  
 41-47 BROOKES STREET, BOWEN HILLS  
 CLIENT - HUDSON BOWEN HILLS PTY LTD  
 DRAWING TITLE  
**FLOOR PLAN - LEVEL 06-18 COMMERCIAL**  
 JOB No 5564  
 DRAWING No SD2016  
 ISSUE 01

POTENTIAL VERGE WIDENING DENOTED IN RED

EXHIBITION STREET


BROOKES STREET

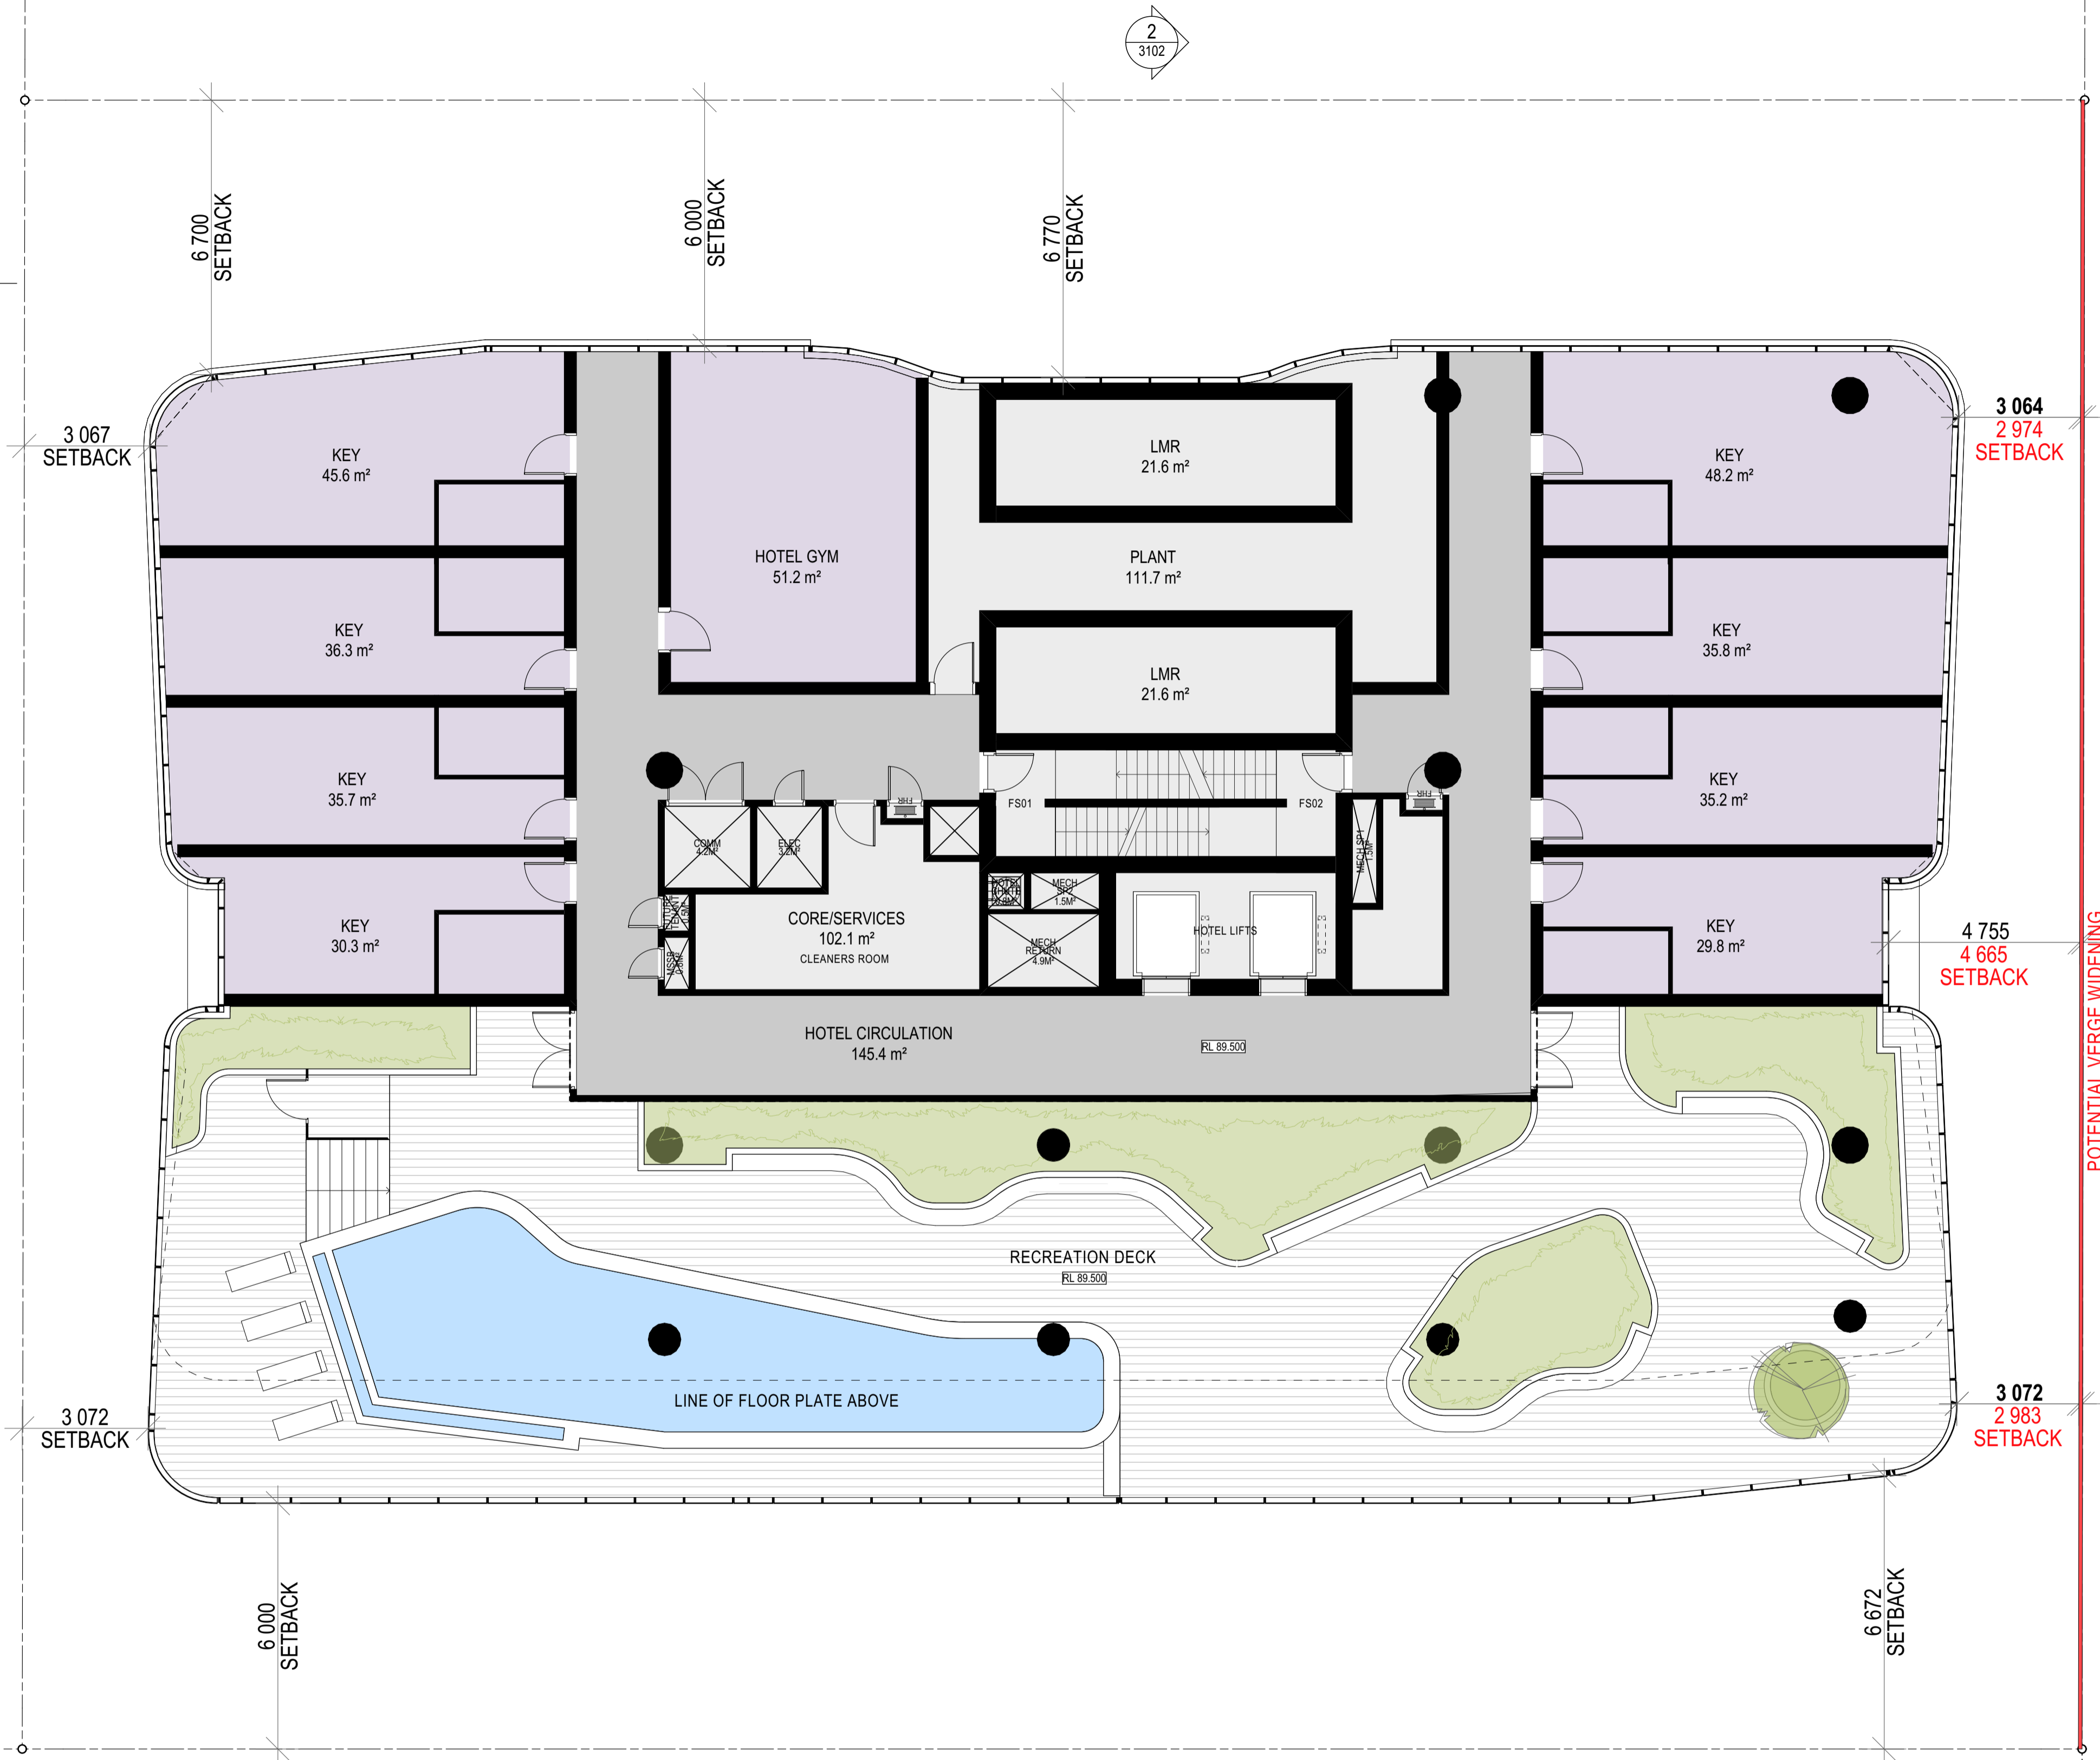

1 FLOOR PLAN - LEVEL 19 HOTEL & REC  
 SCALE @ A1  
 SCALE 1:200 @ A3

**COTTEEPARKER**  
 BRISBANE  
 T 61 7 3846 7422  
 COTTEEPARKER ARCHITECTS PTY LTD  
 ABN 77 010 924 106  
 COTTEEPARKER.COM.AU

**HUDSON  
 BOWEN HILLS  
 PTY LTD**

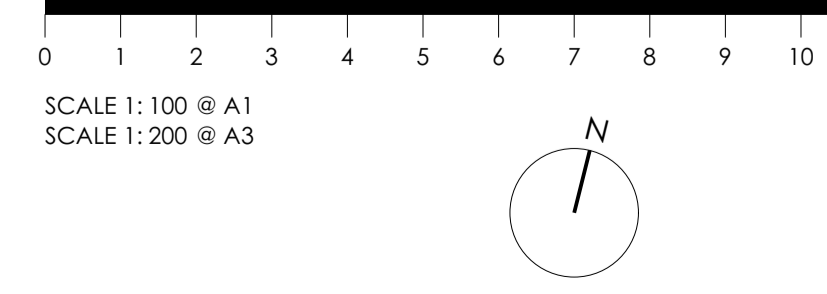

BIM Server: CPABNEBIM04 - BIM Server 21/1700/5544 Brookes Street Master: 9/04/2020: 8:04 PM

01 DEVELOPMENT APPLICATION 9/04/2020 JH JH MT  
 02 DEVELOPMENT APPLICATION 27/03/2020 JH JH MT  
 ISSUE PURPOSE DATE D C A  
**DEVELOPMENT APPLICATION**


**MIXED USE TOWER**  
 41-47 BROOKES STREET, BOWEN HILLS  
 CLIENT - HUDSON BOWEN HILLS PTY LTD  
 DRAWING TITLE  
**FLOOR PLAN - LEVEL 19 HOTEL REC**  
 JOB No 5564  
 DRAWING No SD2017  
 ISSUE 01



**1** FLOOR PLAN - LEV 20-24 TYP HOTEL  
 SCALE 1:100 @ A1  
 SCALE 1:200 @ A3

**COTTEEPARKER**   
 BRISBANE  
 T 61 7 3846 7422  
 COTTEE PARKER ARCHITECTS PTY LTD  
 ABN 77 010 924 106  
 COTTEEPARKER.COM.AU

**HUDSON  
 BOWEN HILLS  
 PTY LTD**

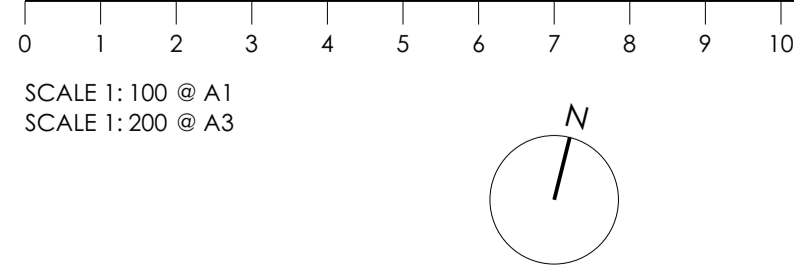


BIM Server: CPABNEBIM04 - BIM Server 211/700/5564 Brookes Street Master: 9/04/2020: 8:04 PM

01 DEVELOPMENT APPLICATION 9/04/2020 JH JH MT  
 02 DEVELOPMENT APPLICATION 27/03/2020 JH JH MT  
 ISSUE PURPOSE DATE D. C. A.  
**DEVELOPMENT APPLICATION**

**MIXED USE TOWER**  
 41-47 BROOKES STREET, BOWEN HILLS  
 CLIENT - HUDSON BOWEN HILLS PTY LTD  
 DRAWING TITLE  
**FLOOR PLAN - LEVEL 20-24 TYP. HOTEL**  
 JOB No 5564 DRAWING No SD2018 ISSUE 01

EXHIBITION STREET


BROOKES STREET

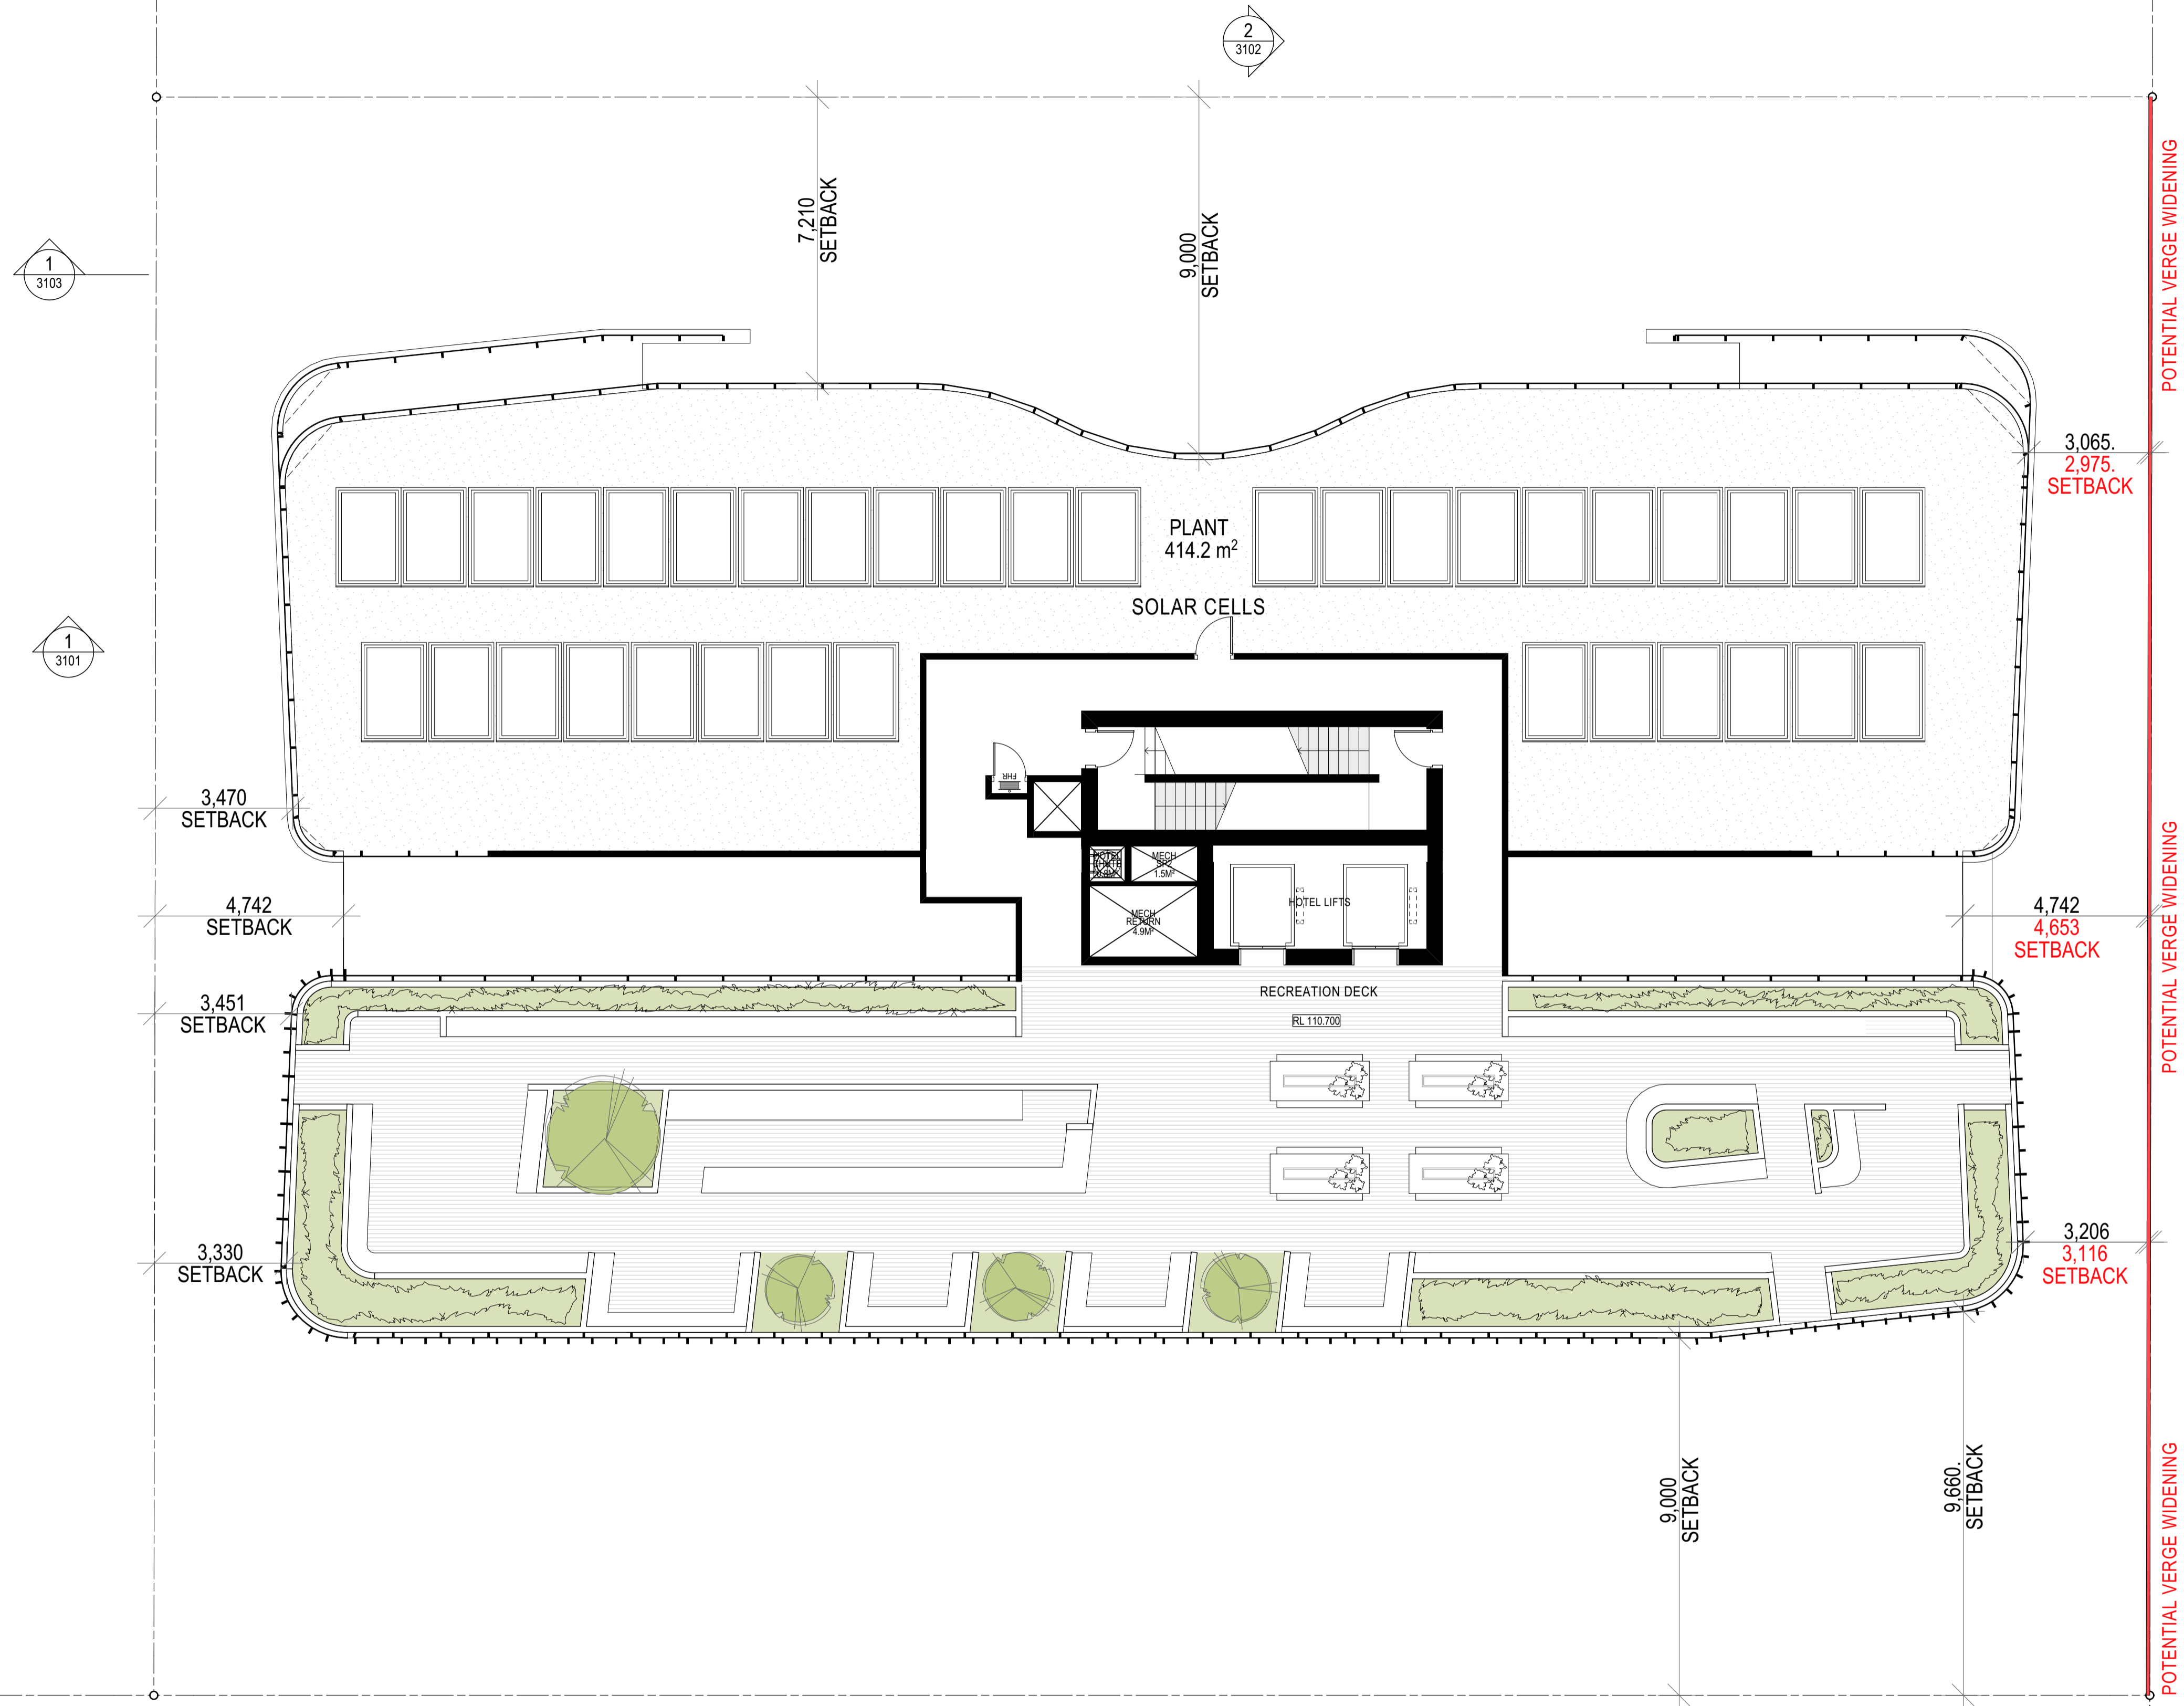

1 FLOOR PLAN - ROOFTOP RECREATION  
 SCALE 1:100 @ A1  
 SCALE 1:200 @ A3

**COTTEEPARKER**  
 BRISBANE  
 T 61 7 3846 7422  
 COTTEE PARKER ARCHITECTS PTY LTD  
 ABN 77 010 924 106  
 COTTEEPARKER.COM.AU

**HUDSON  
 BOWEN HILLS  
 PTY LTD**

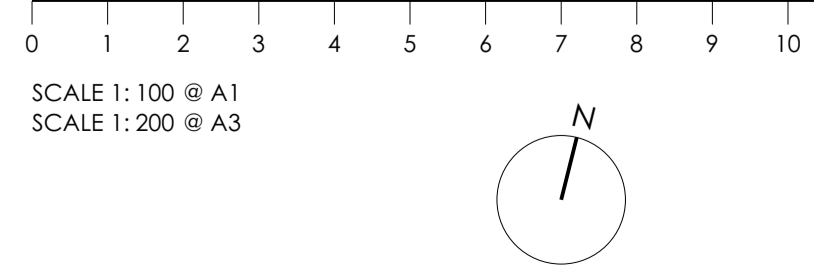

BIM Server: CPABNEBIM04 - BIM Server 21/1700/5564 Brookes Street Master: 27/03/2020: 3:06 PM

DEVELOPMENT APPLICATION  
 ISSUE PURPOSE: DATE: D. C. A.

**MIXED USE TOWER**  
 41-47 BROOKES STREET, BOWEN HILLS  
 CLIENT - HUDSON BOWEN HILLS PTY LTD  
 DRAWING TITLE  
**FLOOR PLAN - ROOFTOP RECREATION**  
 JOB No: 5564  
 DRAWING No: SD2019  
 ISSUE: 00



1 FLOOR PLAN - ROOFTOP PLANT

SCALE 1:100 @ A1  
SCALE 1:200 @ A3

**COTTEEPARKER** 

BRISBANE  
T 61 7 3846 7422  
COTTEE PARKER ARCHITECTS PTY LTD  
ABN 77 010 924 106  
COTTEEPARKER.COM.AU

**HUDSON  
BOWEN HILLS  
PTY LTD**

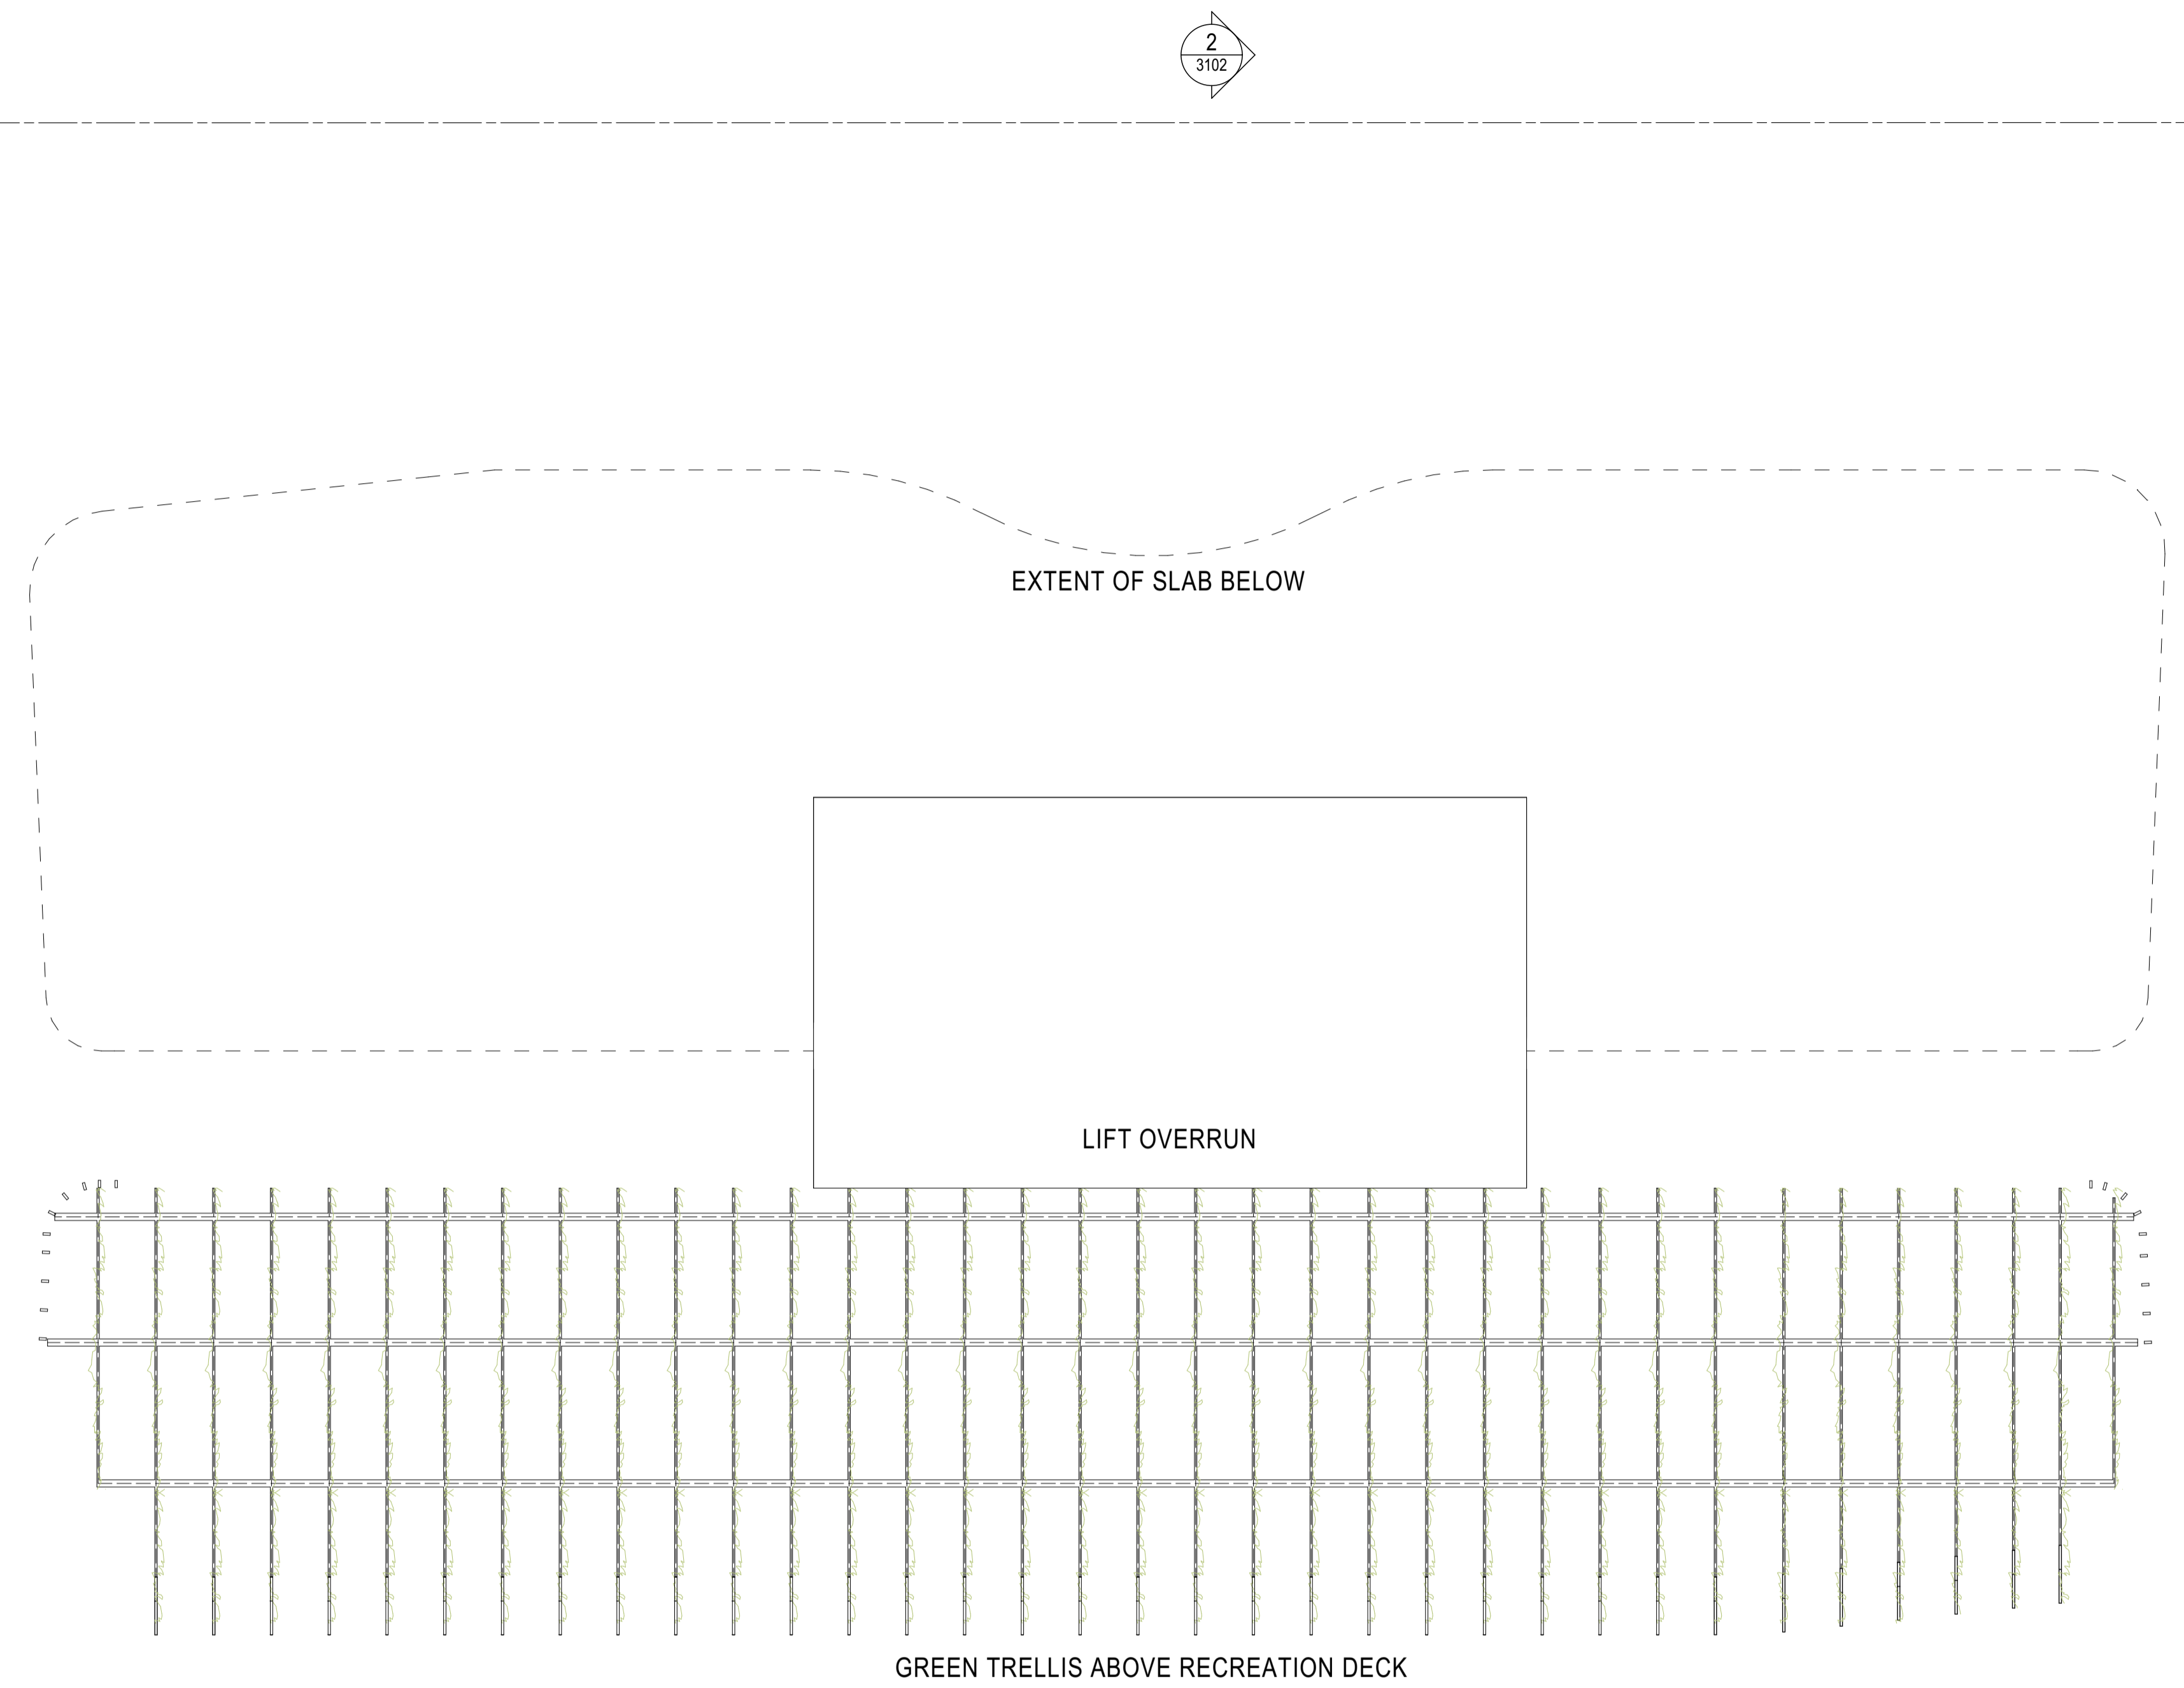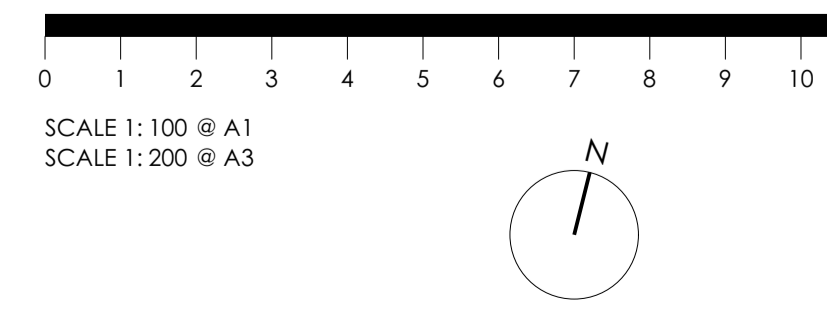

1  
3103

2  
3102

1  
3101

1  
3103


ISSUE PURPOSE: DEVELOPMENT APPLICATION  
DATE: 27/03/2020  
D. C. A.

**MIXED USE TOWER**  
41-47 BROOKES STREET, BOWEN HILLS  
CLIENT - HUDSON BOWEN HILLS PTY LTD


DRAWING TITLE  
**FLOOR PLAN - ROOFTOP PLANT**

JOB No: 5564  
DRAWING No: SD2020  
ISSUE: 00

BIM Server: CPABNEBIM04 - BIM Server 21/1700/5564 Brookes Street Master: 27/03/2020: 3:06 PM

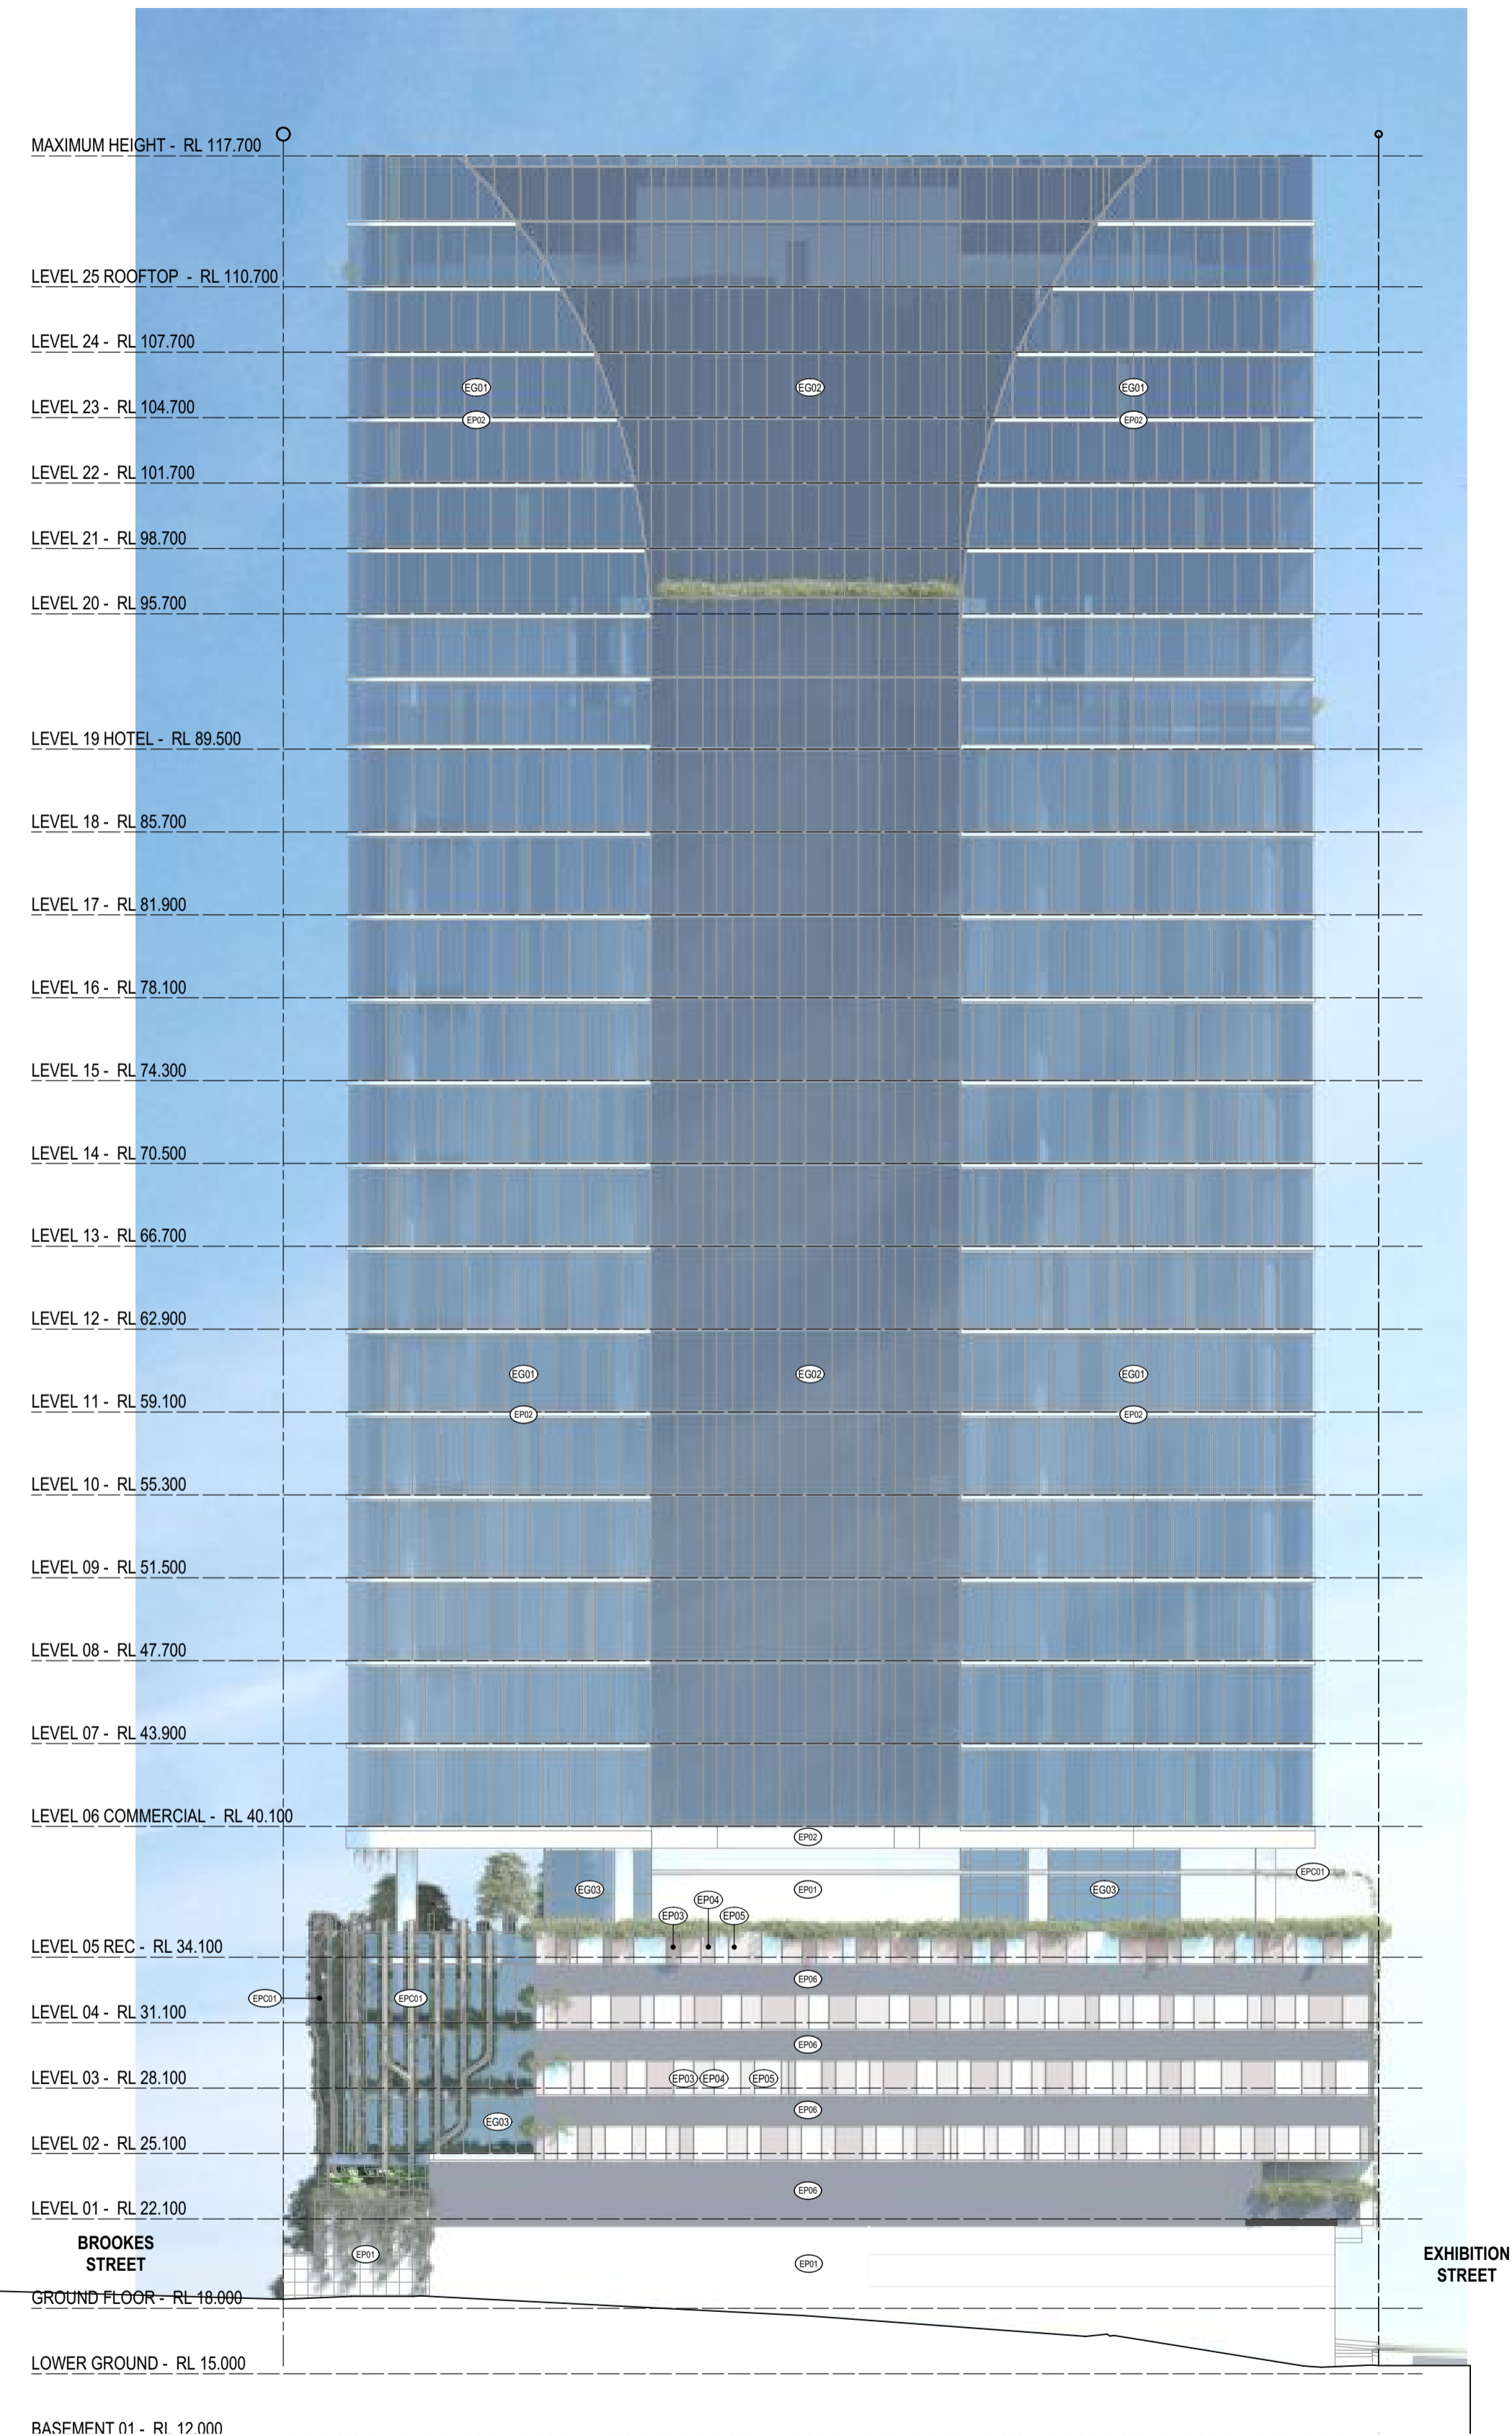

**1 NORTHERN ELEVATION**  
 SCALE 1:250 @ A1  
 SCALE 1:500 @ A3

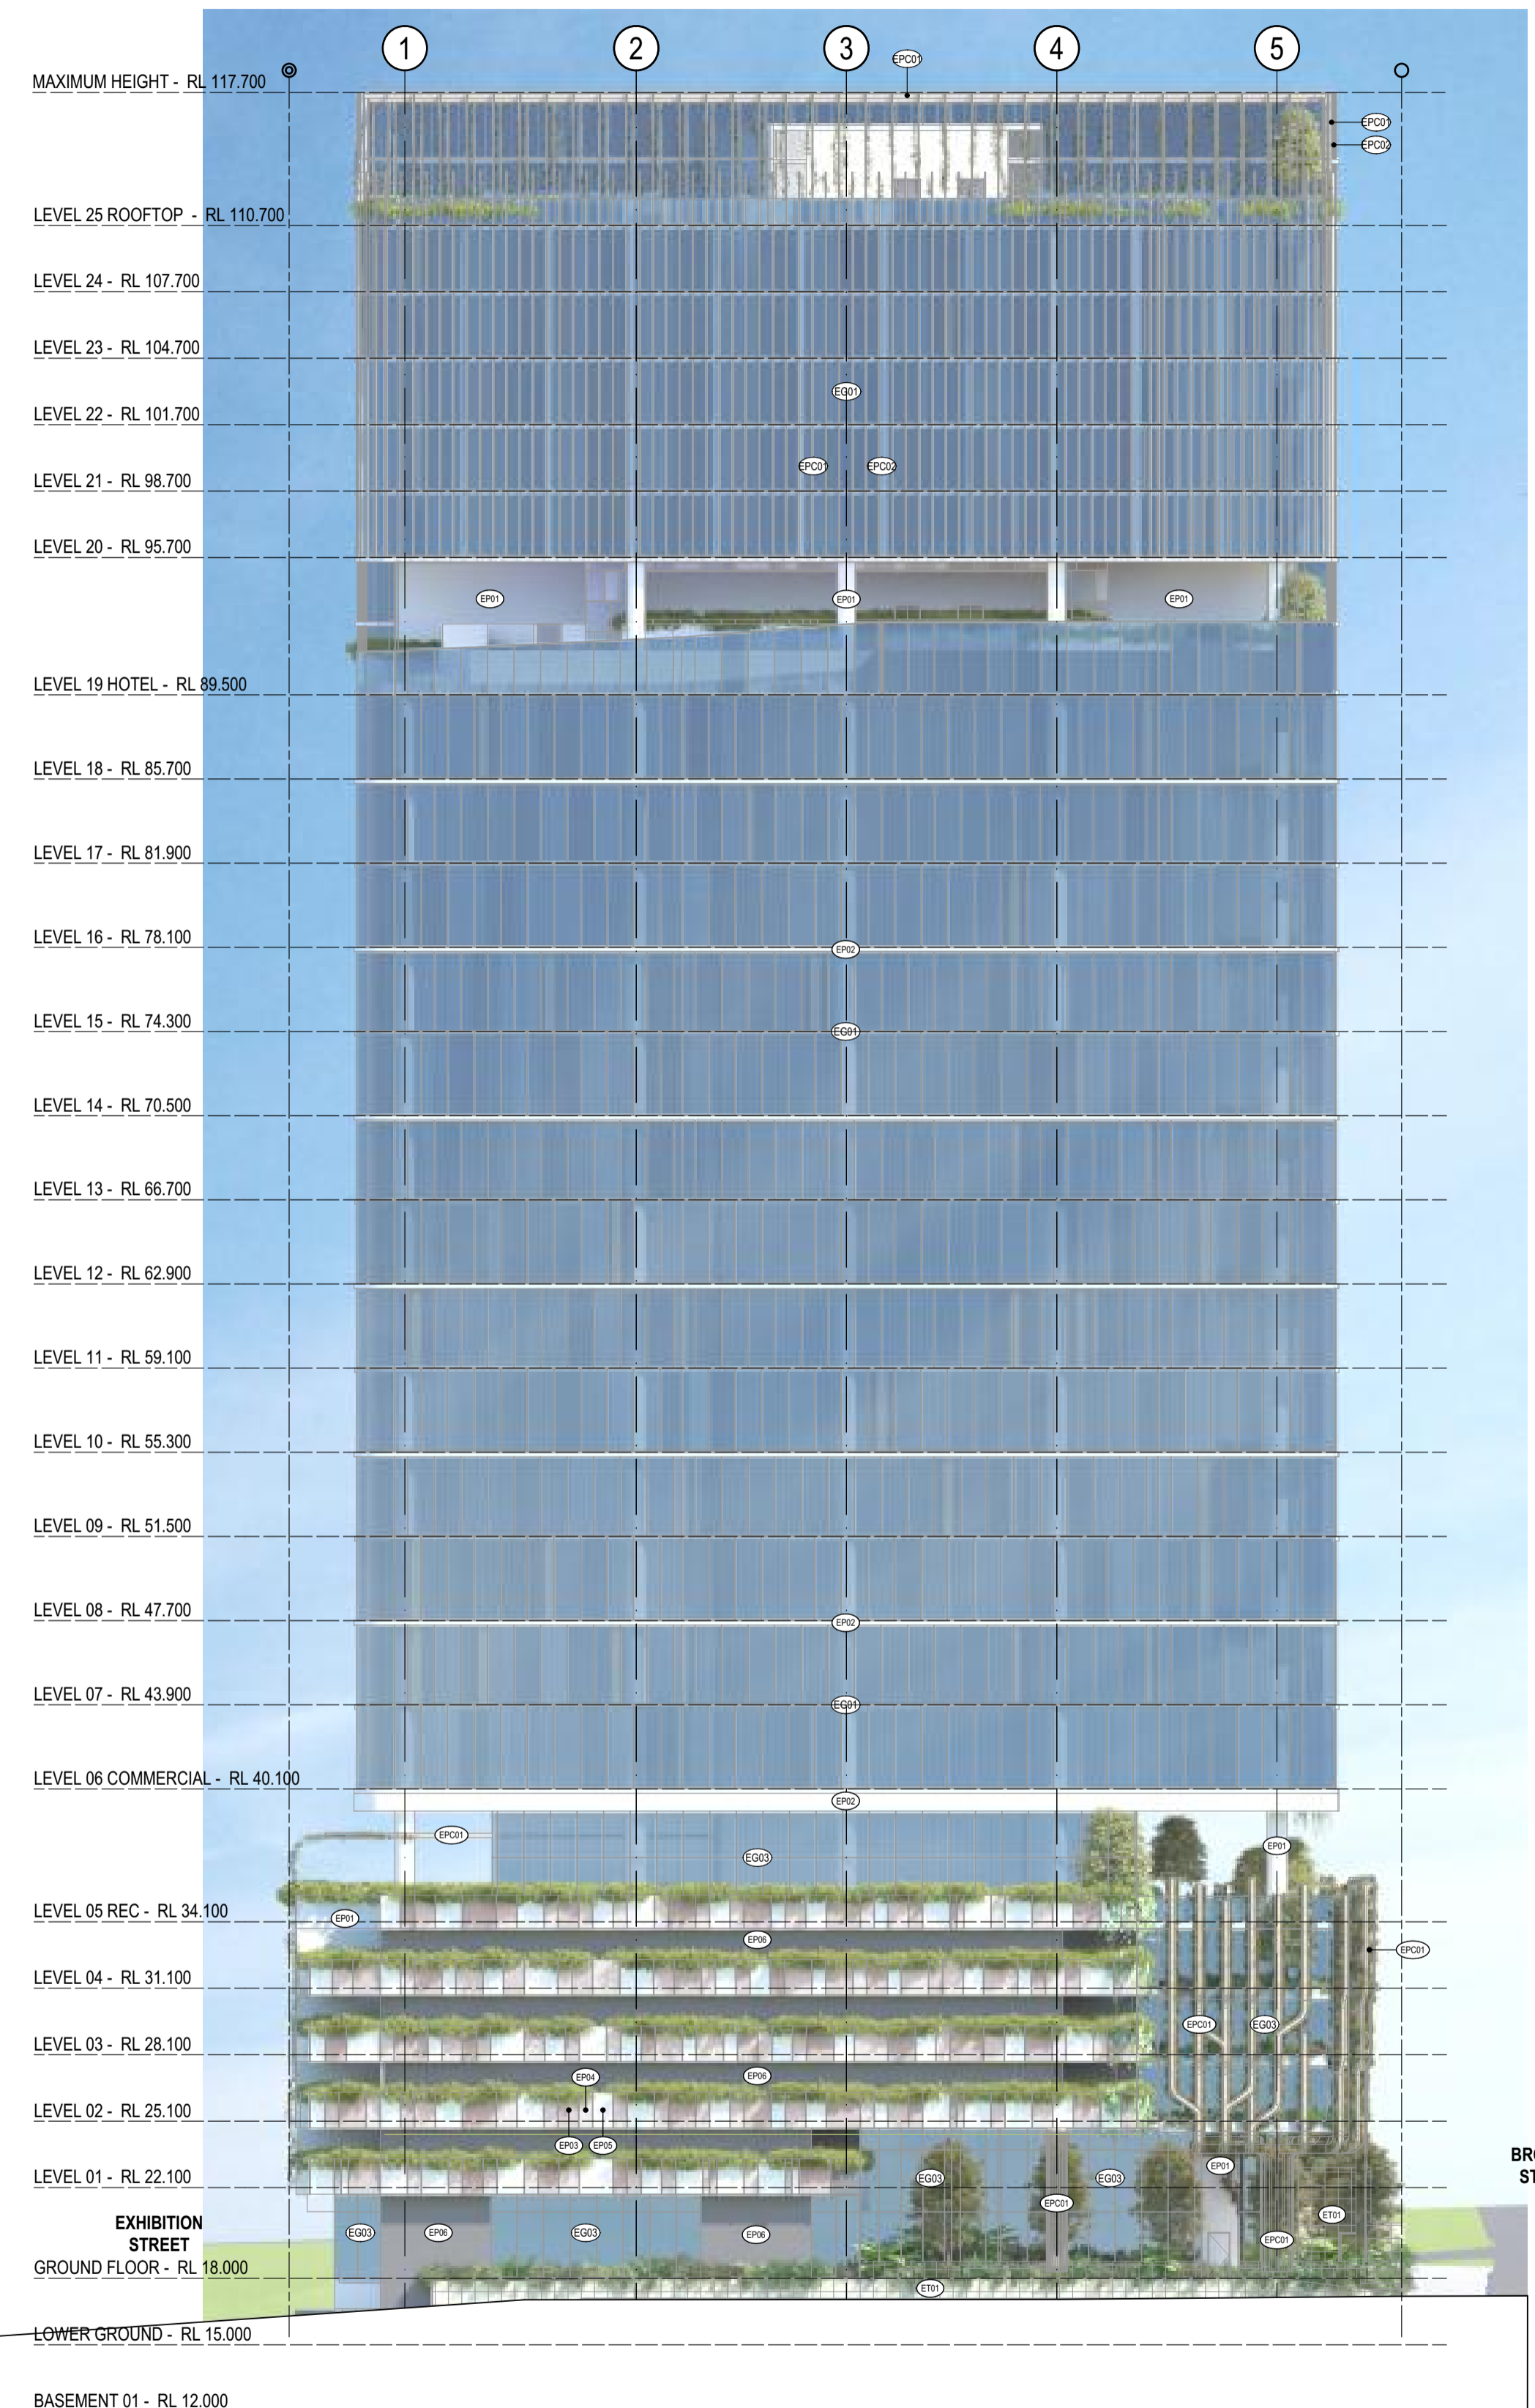

**2 SOUTHERN ELEVATION**  
 SCALE 1:250 @ A1  
 SCALE 1:500 @ A3


**EXTERNAL FINISHES SCHEDULE:**

- EP01: PAINT FINISH: PORCELAIN WHITE
- EP02: PAINT FINISH: OFF-WHITE
- EP03: PAINT FINISH: GREY MATT
- EP04: PAINT FINISH: SILVER GREY
- EP05: PAINT FINISH: DARK GREY
- EP06: PAINT FINISH: MONUMENT

- EPC01: POWDERCOAT: CORETEN BRONZE
- EPC02: POWDERCOAT: SILVER

- EG01: TOWER GLASS: VISION GREY
- EG02: TOWER GLASS: ECLIPSE GREY
- EG03: RETAIL GLASS: CLEAR

- ET01: EXTERNAL TILE: STONE
- ET02: EXTERNAL TILE: FLOOR TILES

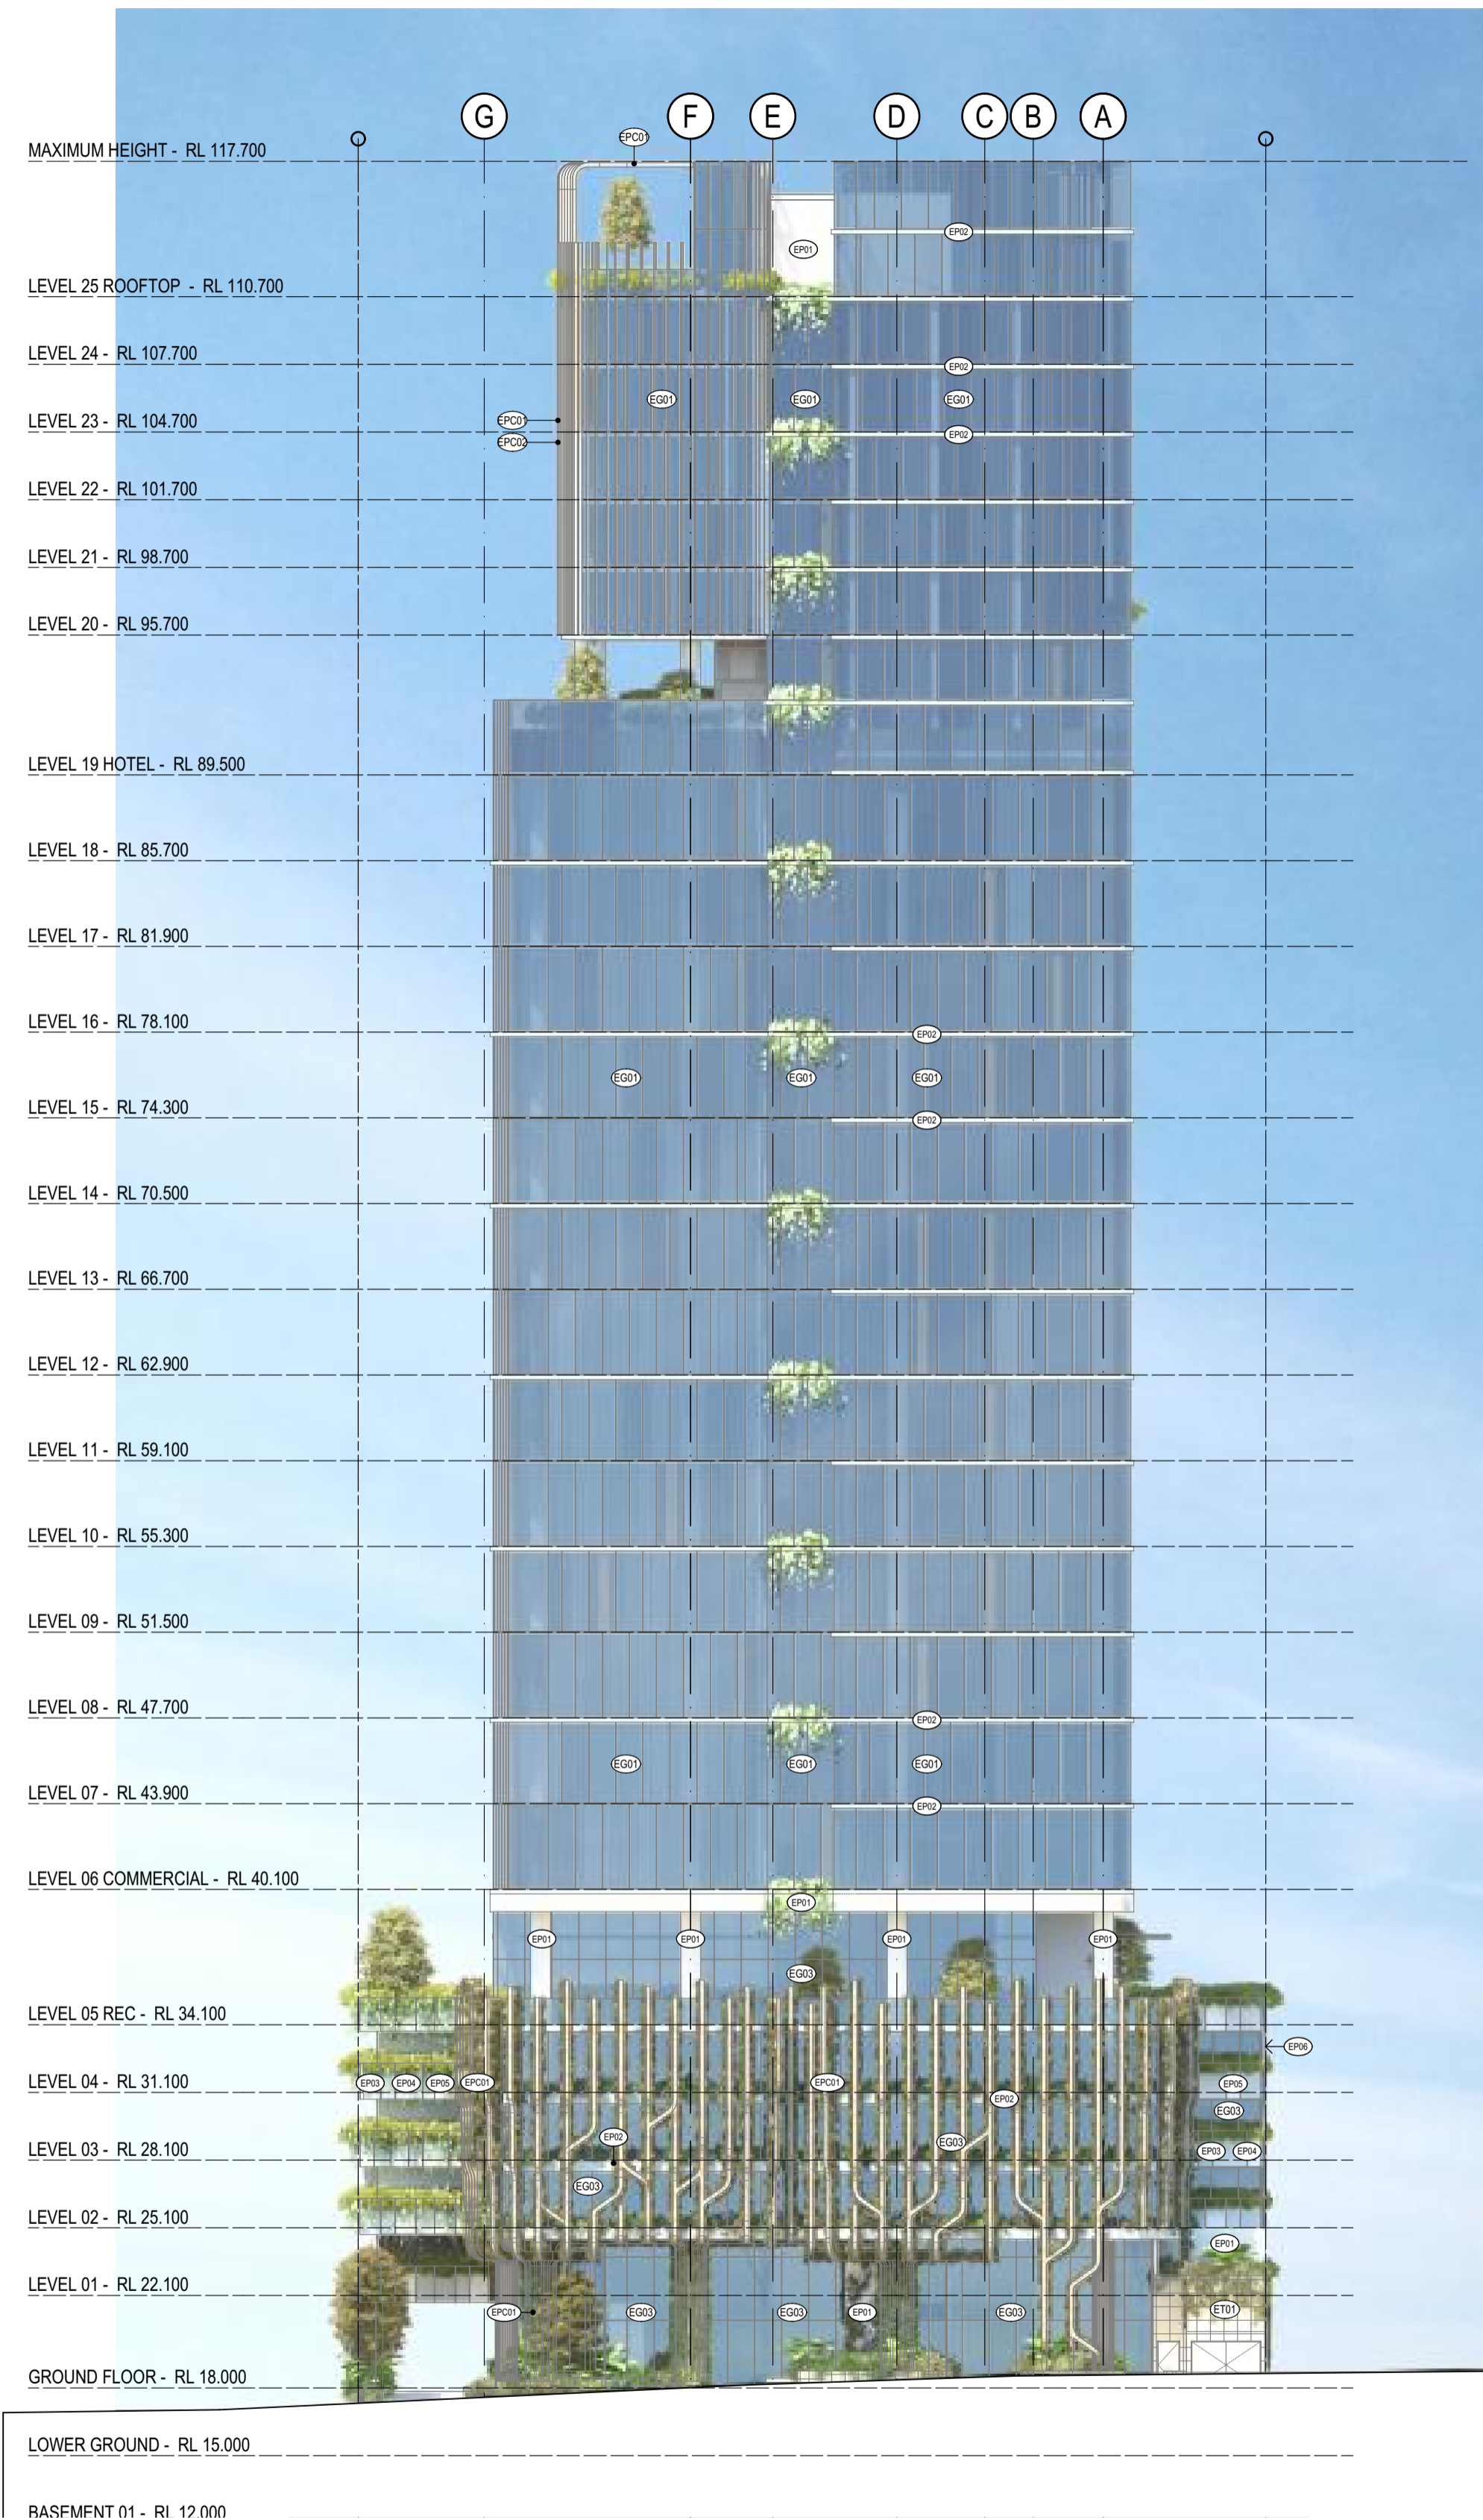

**1 EASTERN ELEVATION**  
 SCALE 1:250 @ A1  
 SCALE 1:500 @ A3

**2 WESTERN ELEVATION**  
 SCALE 1:250 @ A1  
 SCALE 1:500 @ A3


**EXTERNAL FINISHES SCHEDULE:**

- EP01: PAINT FINISH: PORCELAIN WHITE
- EP02: PAINT FINISH: OFF-WHITE
- EP03: PAINT FINISH: GREY MATT
- EP04: PAINT FINISH: SILVER GREY
- EP05: PAINT FINISH: DARK GREY
- EP06: PAINT FINISH: MONUMENT

- EPC01: POWDERCOAT: CORETEN BRONZE
- EPC02: POWDERCOAT: SILVER

- EG01: TOWER GLASS: VISION GREY
- EG02: TOWER GLASS: ECLIPSE GREY
- EG03: RETAIL GLASS: CLEAR

- ET01: EXTERNAL TILE: STONE
- ET02: EXTERNAL TILE: FLOOR TILES

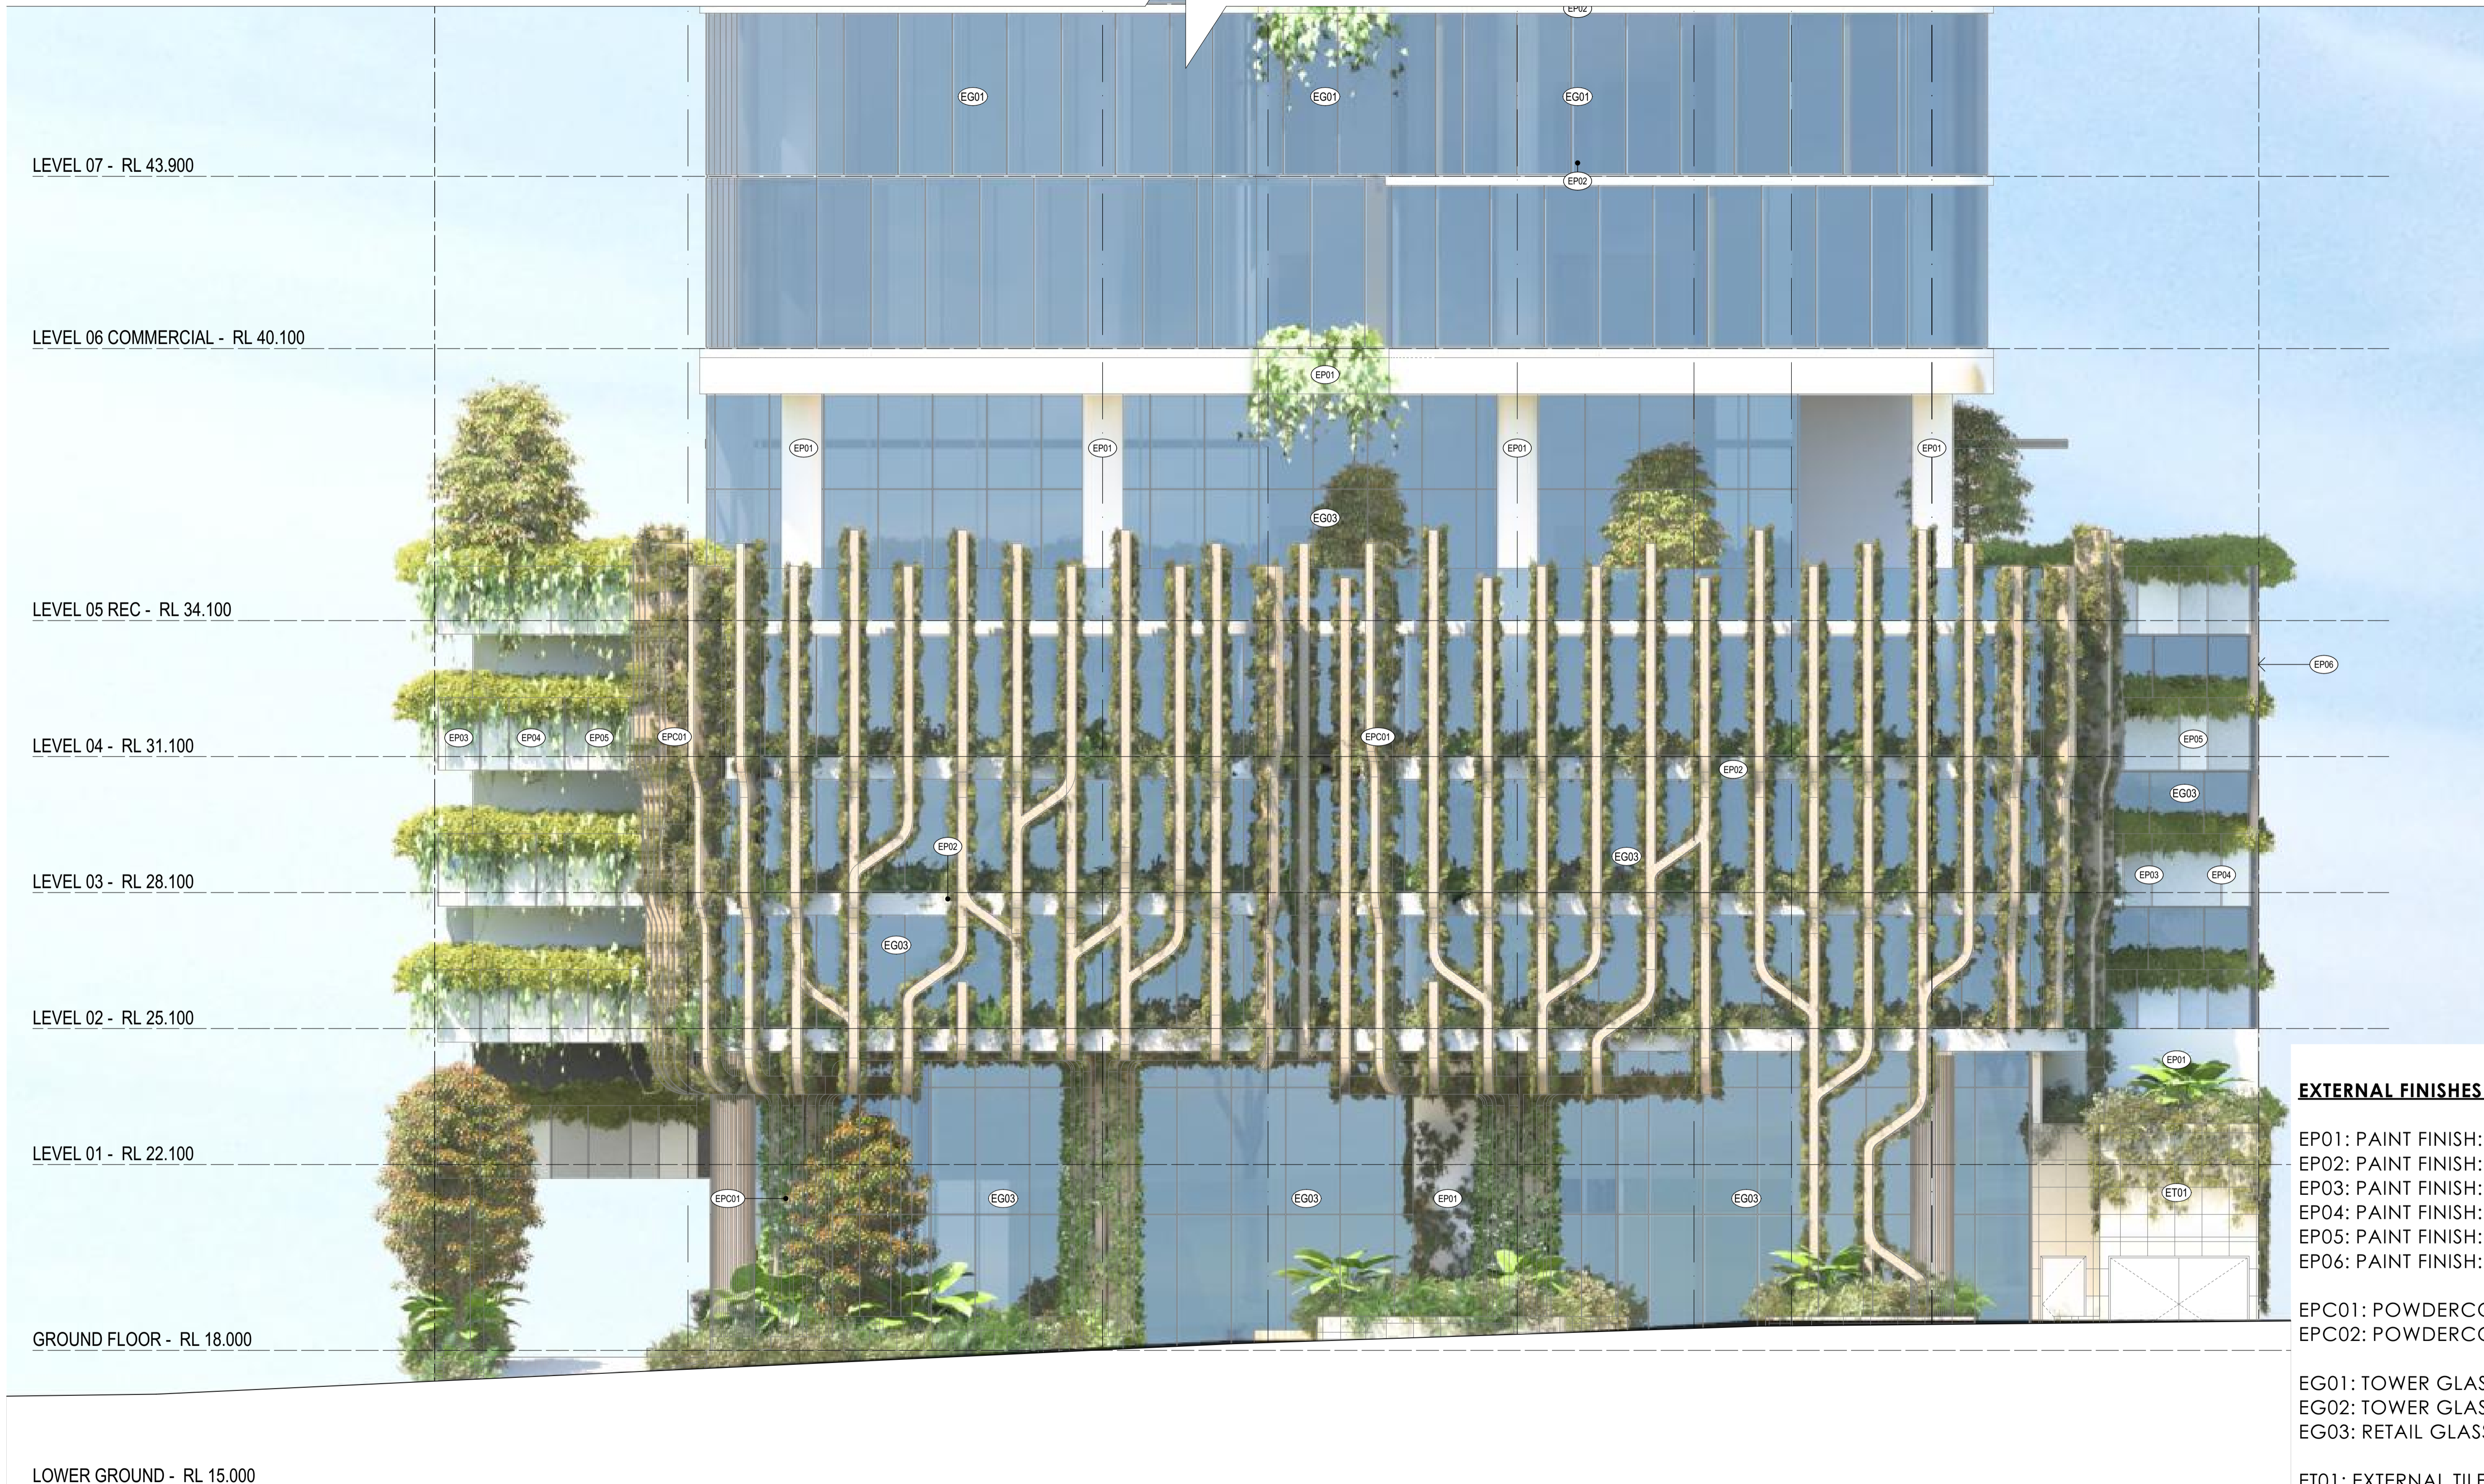

LEVEL 07 - RL 43.900

LEVEL 06 COMMERCIAL - RL 40.100

LEVEL 05 REC - RL 34.100

LEVEL 04 - RL 31.100

LEVEL 03 - RL 28.100

LEVEL 02 - RL 25.100


LEVEL 01 - RL 22.100

GROUND FLOOR - RL 18.000

LOWER GROUND - RL 15.000

- EXTERNAL FINISHES SCHEDULE:**
- EP01: PAINT FINISH: PORCELAIN WHITE
  - EP02: PAINT FINISH: OFF-WHITE
  - EP03: PAINT FINISH: GREY MATT
  - EP04: PAINT FINISH: SILVER GREY
  - EP05: PAINT FINISH: DARK GREY
  - EP06: PAINT FINISH: MONUMENT
  - EPC01: POWDERCOAT: CORETEN BRONZE
  - EPC02: POWDERCOAT: SILVER
  - EG01: TOWER GLASS: VISION GREY
  - EG02: TOWER GLASS: ECLIPSE GREY
  - EG03: RETAIL GLASS: CLEAR
  - ET01: EXTERNAL TILE: STONE
  - ET02: EXTERNAL TILE: FLOOR TILES

**1** PODIUM ELEVATION - BROOKES STREET FRONTAGE  
 SCALE 1:75 @ A1  
 SCALE 1:150 @ A3

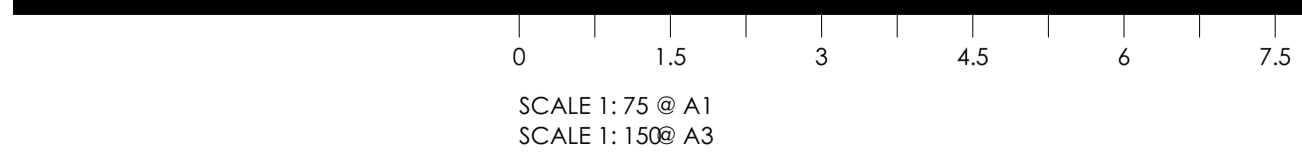

BIM Server: CPABNEBIM04 - BIM Server 21/1700/5564 Brookes Street Master: 27/03/2020: 3:06 PM



36 STOREYS (BEHIND)  
RNA EXHIBITION QUARTER SITE  
LEND LEASE TOWER R1

38 STOREYS (BEHIND)  
RNA EXHIBITION QUARTER SITE  
LEND LEASE TOWER R2

40 STOREYS (BEHIND)  
RNA EXHIBITION QUARTER SITE  
LEND LEASE TOWER R3

24 STOREYS  
41-47 BROOKES ST  
SUBJECT SITE

24 STOREYS  
35-39 BROOKES ST  
POTENTIAL FUTURE  
DEVELOPMENT

22 STOREYS  
49-59 BROOKES ST  
POTENTIAL MIXED USE TOWER

20 STOREYS  
69 BROOKES ST  
BELISE APARTMENTS

17 STOREYS  
61 BROOKES ST  
OMEGA APARTMENTS

9m

9m

12m

12m

4.5m

ST PAULS  
TERRACE

33 BROOKES ST  
THE GOWRIE QLD

HERITAGE

GREGORY  
TERRACE

1 STREETScape ELEVATION BROOKES

SCALE 1:300 @ A1  
SCALE 1:600 @ A3

COTTEEPARKER

HUDSON  
BOWEN HILLS  
PTY LTD

BRISBANE  
T 61 7 3846 7422  
COTTEE PARKER ARCHITECTS PTY LTD  
ABN 77 010 924 106  
COTTEEPARKER.COM.AU

0 3 6 9 12 15 18 21 24 27 30

SCALE 1:300 @ A1  
SCALE 1:600 @ A3

BIM Server: CPABNEBIM04 - BIM Server 21/1700/5564 Brookes Street Master: 27/03/2020: 3:06 PM

MIXED USE TOWER

41-47 BROOKES STREET, BOWEN HILLS  
CLIENT - HUDSON BOWEN HILLS PTY LTD

DRAWING TITLE

ELEVATIONS

ISSUE PURPOSE: DEVELOPMENT APPLICATION  
DATE: 27/03/2020  
D. C. A.

JOB No  
5564

DRAWING No  
SD3005


ISSUE  
00

LEND LEASE TOWER 3  
FUTURE DEVELOPMENT


① ② ③ ④ ⑤  
SITE BOUNDARY  
41-47 BROOKES ST  
SUBJECT SITE  
SITE BOUNDARY

40 BROOKES ST  
POTENTIAL FUTURE MIXED USE DEVELOPMENT


MAXIMUM HEIGHT - RL 117.700  
ROOFTOP - RL 111.700  
LEVEL 24 - RL 107.700  
LEVEL 23 - RL 104.700  
LEVEL 22 - RL 101.700  
LEVEL 21 - RL 98.700  
LEVEL 20 - RL 95.700  
LEVEL 19 HOTEL REC - RL 89.500  
LEVEL 18 - RL 85.700  
LEVEL 17 - RL 81.900  
LEVEL 16 - RL 78.100  
LEVEL 15 - RL 74.300  
LEVEL 14 - RL 70.500  
LEVEL 13 - RL 66.700  
LEVEL 12 - RL 62.900  
LEVEL 11 - RL 59.100  
LEVEL 10 - RL 55.300  
LEVEL 09 - RL 51.500  
LEVEL 08 - RL 47.700  
LEVEL 07 - RL 43.900  
LEVEL 06 COMMERCIAL - RL 40.100  
LEVEL 05 REC - RL 34.100  
LEVEL 04 - RL 31.100  
LEVEL 03 - RL 28.100  
LEVEL 02 - RL 25.100  
LEVEL 01 - RL 22.100  
GROUND - RL 18.000  
LOWER GROUND - RL 15.000  
BASEMENT 01 - RL 12.000

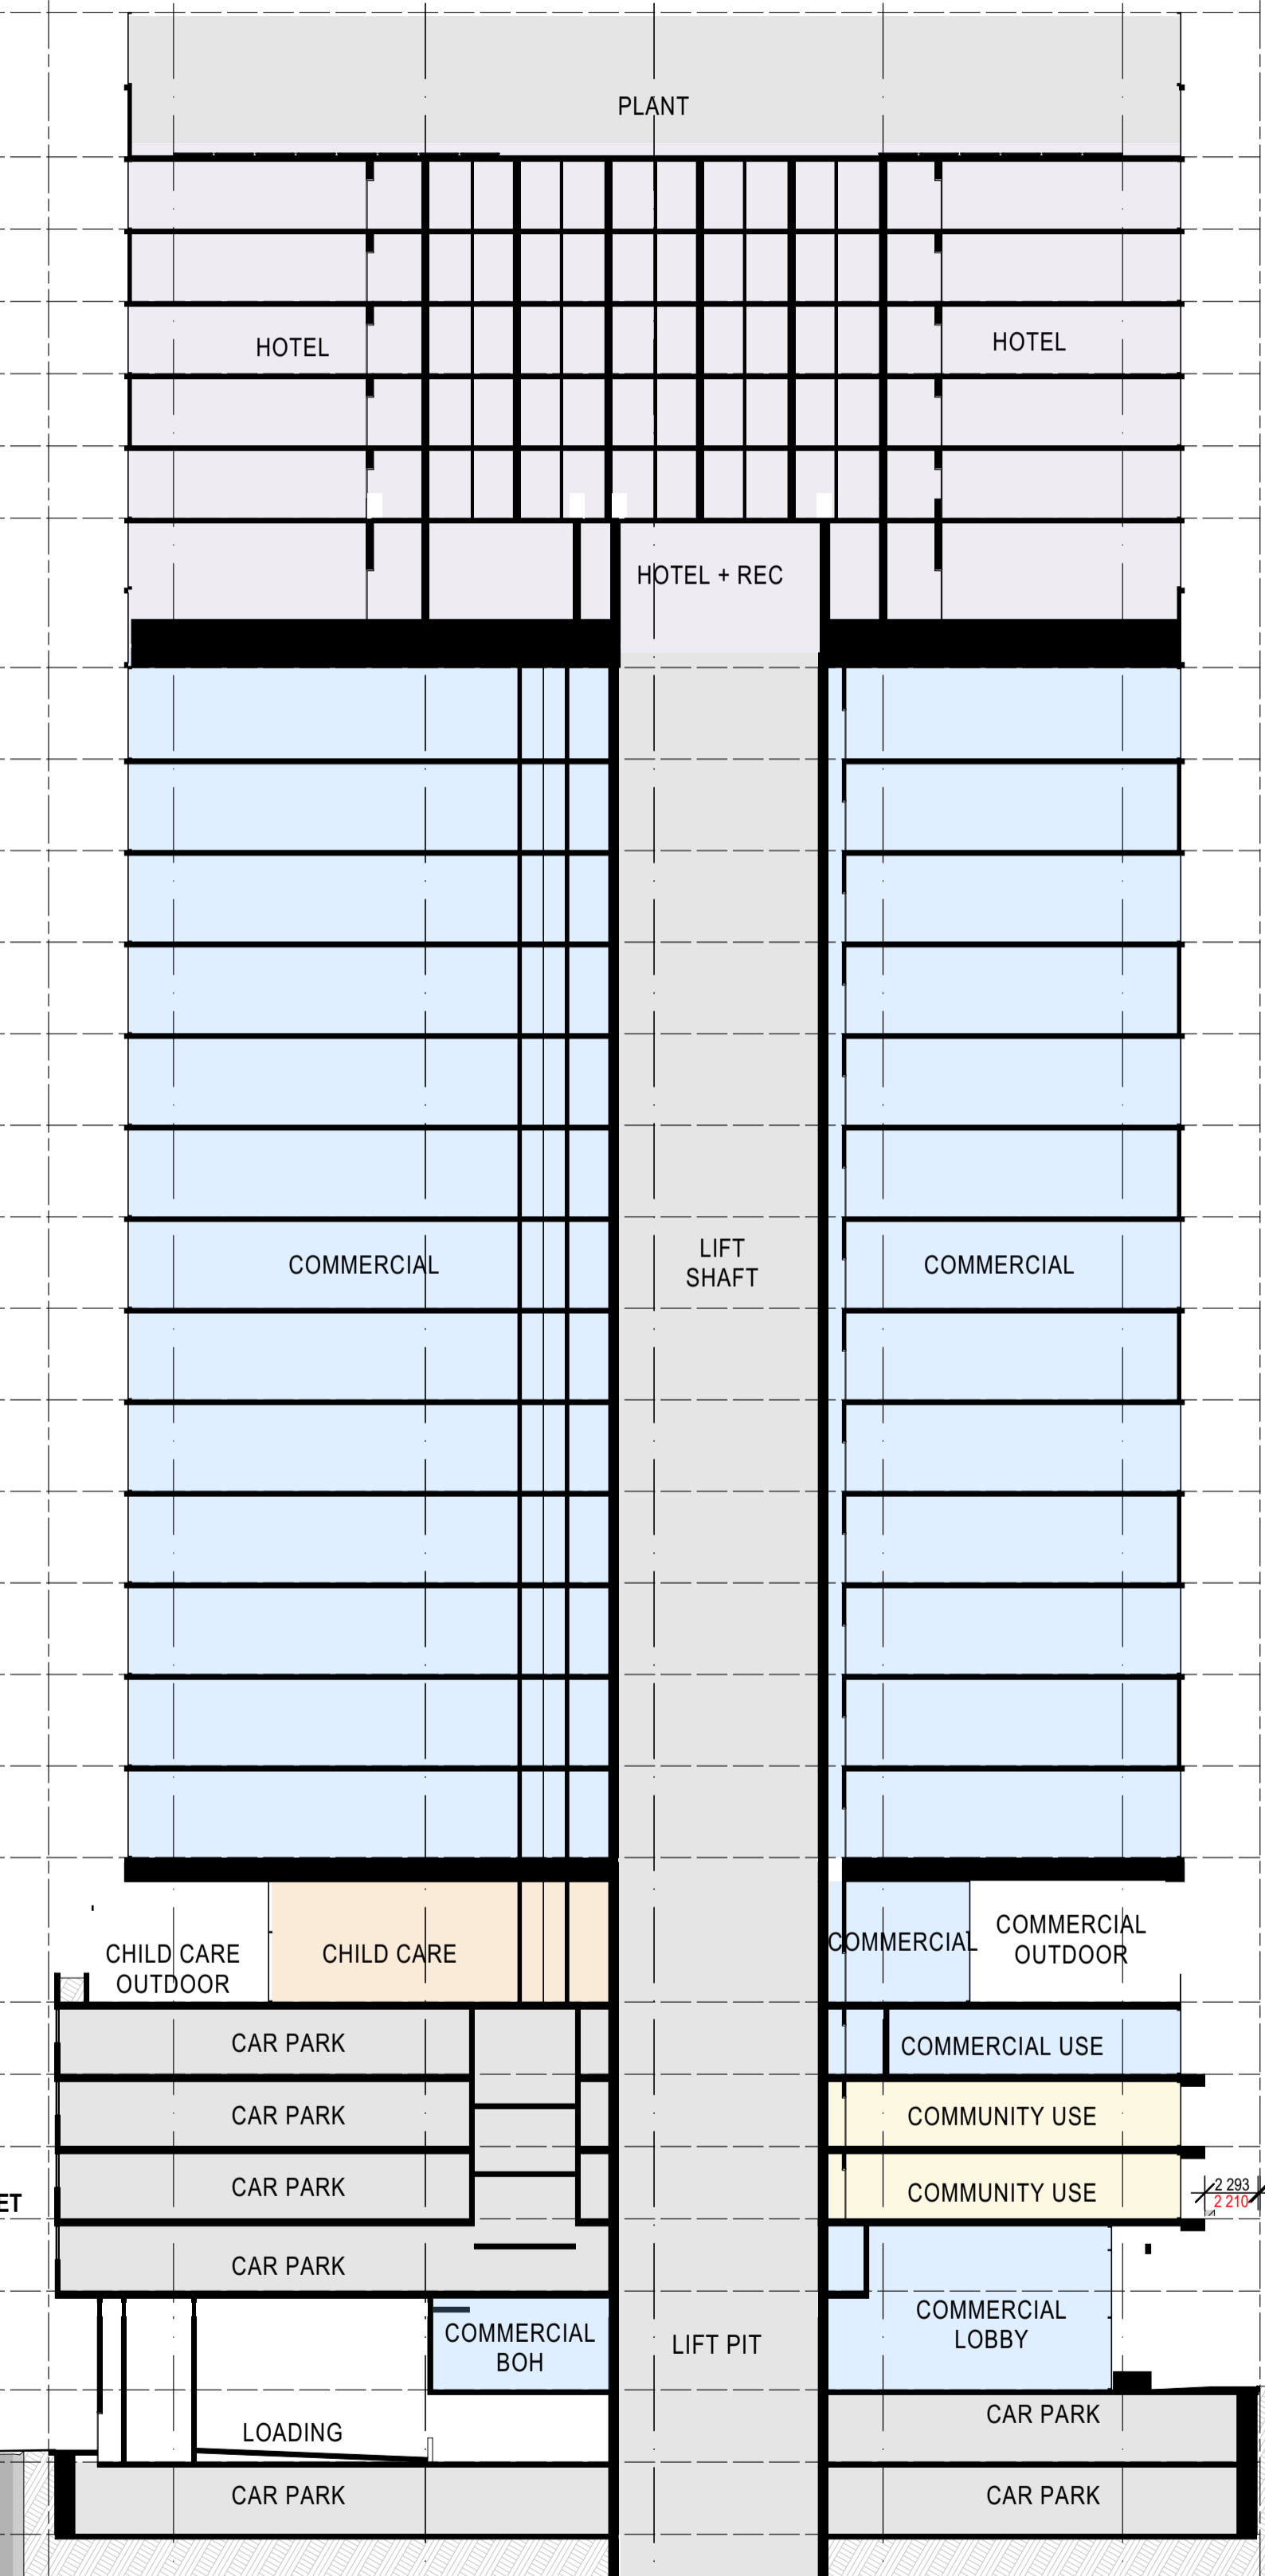

HOTEL - 6 LEVELS  
COMMERCIAL - 13 LEVELS  
PODIUM - 4 LEVELS  
LOBBY  
CARS

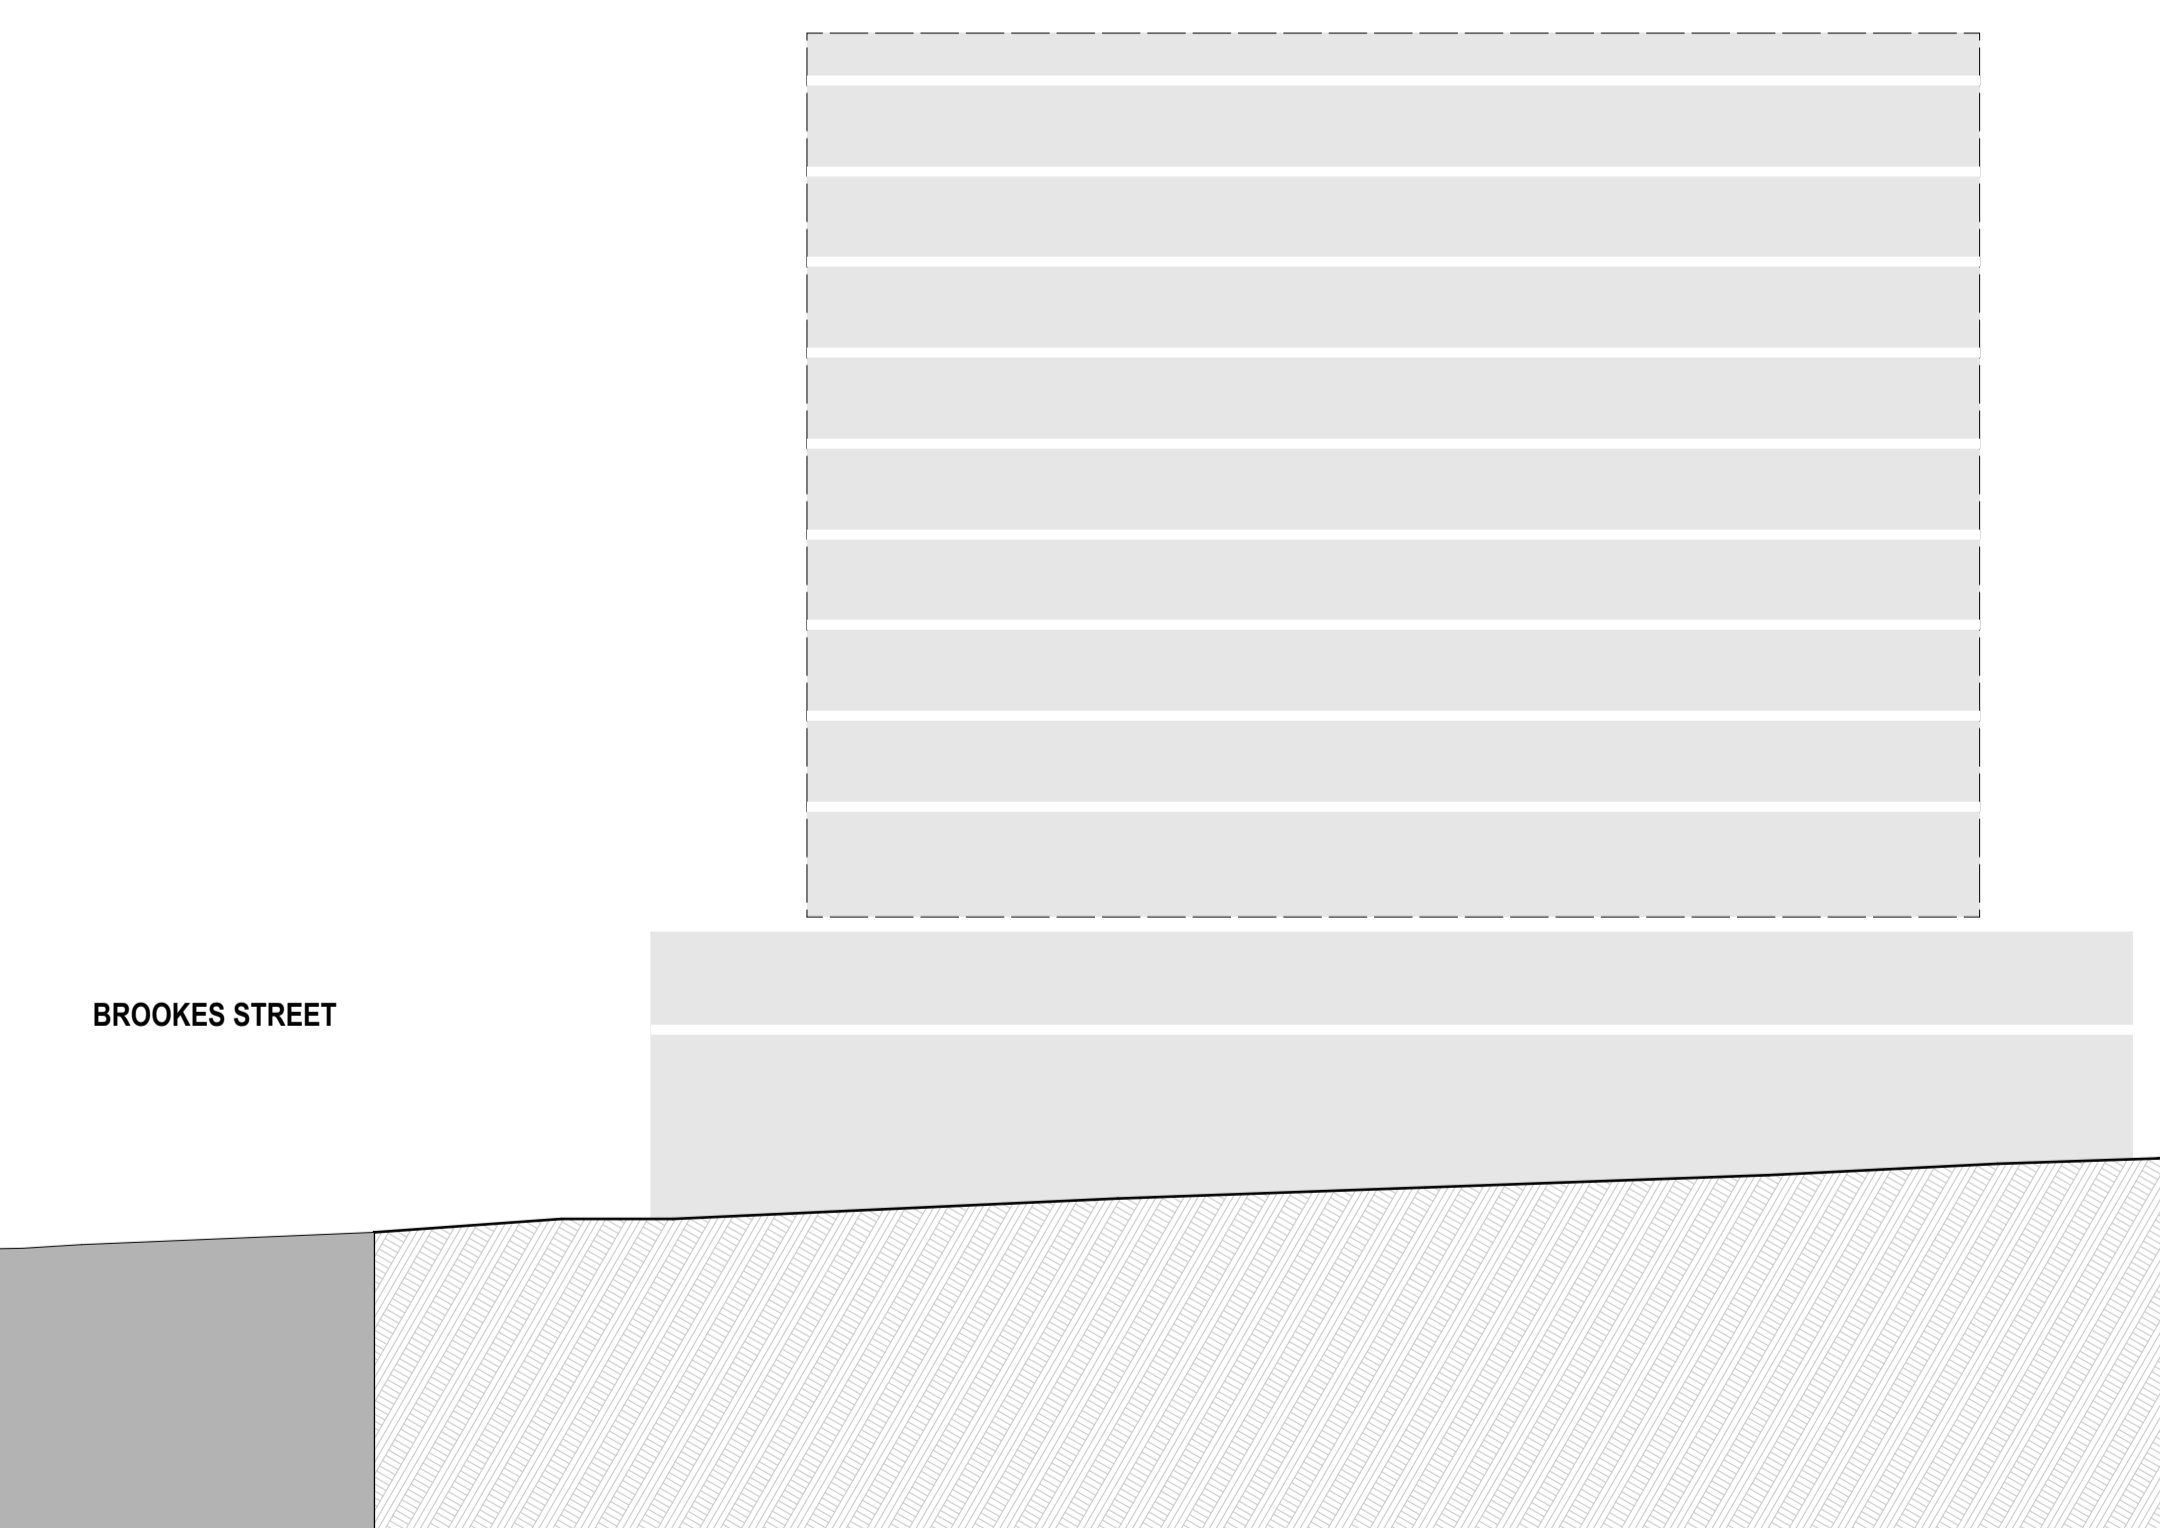

1 SECTION 01 - EAST WEST  
SCALE 1:250 @ A1  
SCALE 1:500 @ A3

**COTTEPARKER**   
BRISBANE  
T 61 7 3846 7422  
COTTEE PARKER ARCHITECTS PTY LTD  
ABN 77 010 924 106  
COTTEPARKER.COM.AU

**HUDSON  
BOWEN HILLS  
PTY LTD**

0 5 10 15 20 25  
SCALE 1:250 @ A1  
SCALE 1:500 @ A3

BIM Server: CPABNEBIM04 - BIM Server 21/1700/5544 Brookes Street Master: 27/03/2020: 3:06 PM

**MIXED USE TOWER**  
41-47 BROOKES STREET, BOWEN HILLS  
CLIENT - HUDSON BOWEN HILLS PTY LTD

ISSUE PURPOSE: DEVELOPMENT APPLICATION  
DATE: 27/03/2020  
D. C. A.


JOB No: 5564  
DRAWING No: SD3101  
ISSUE: 00

35-39 BROOKES ST  
POTENTIAL FUTURE  
DEVELOPMENT

41-47 BROOKES ST  
SUBJECT SITE

49-59 BROOKES ST  
K.M. SMITH FUNERALS

61 BROOKES ST  
OMEGA APARTMENTS

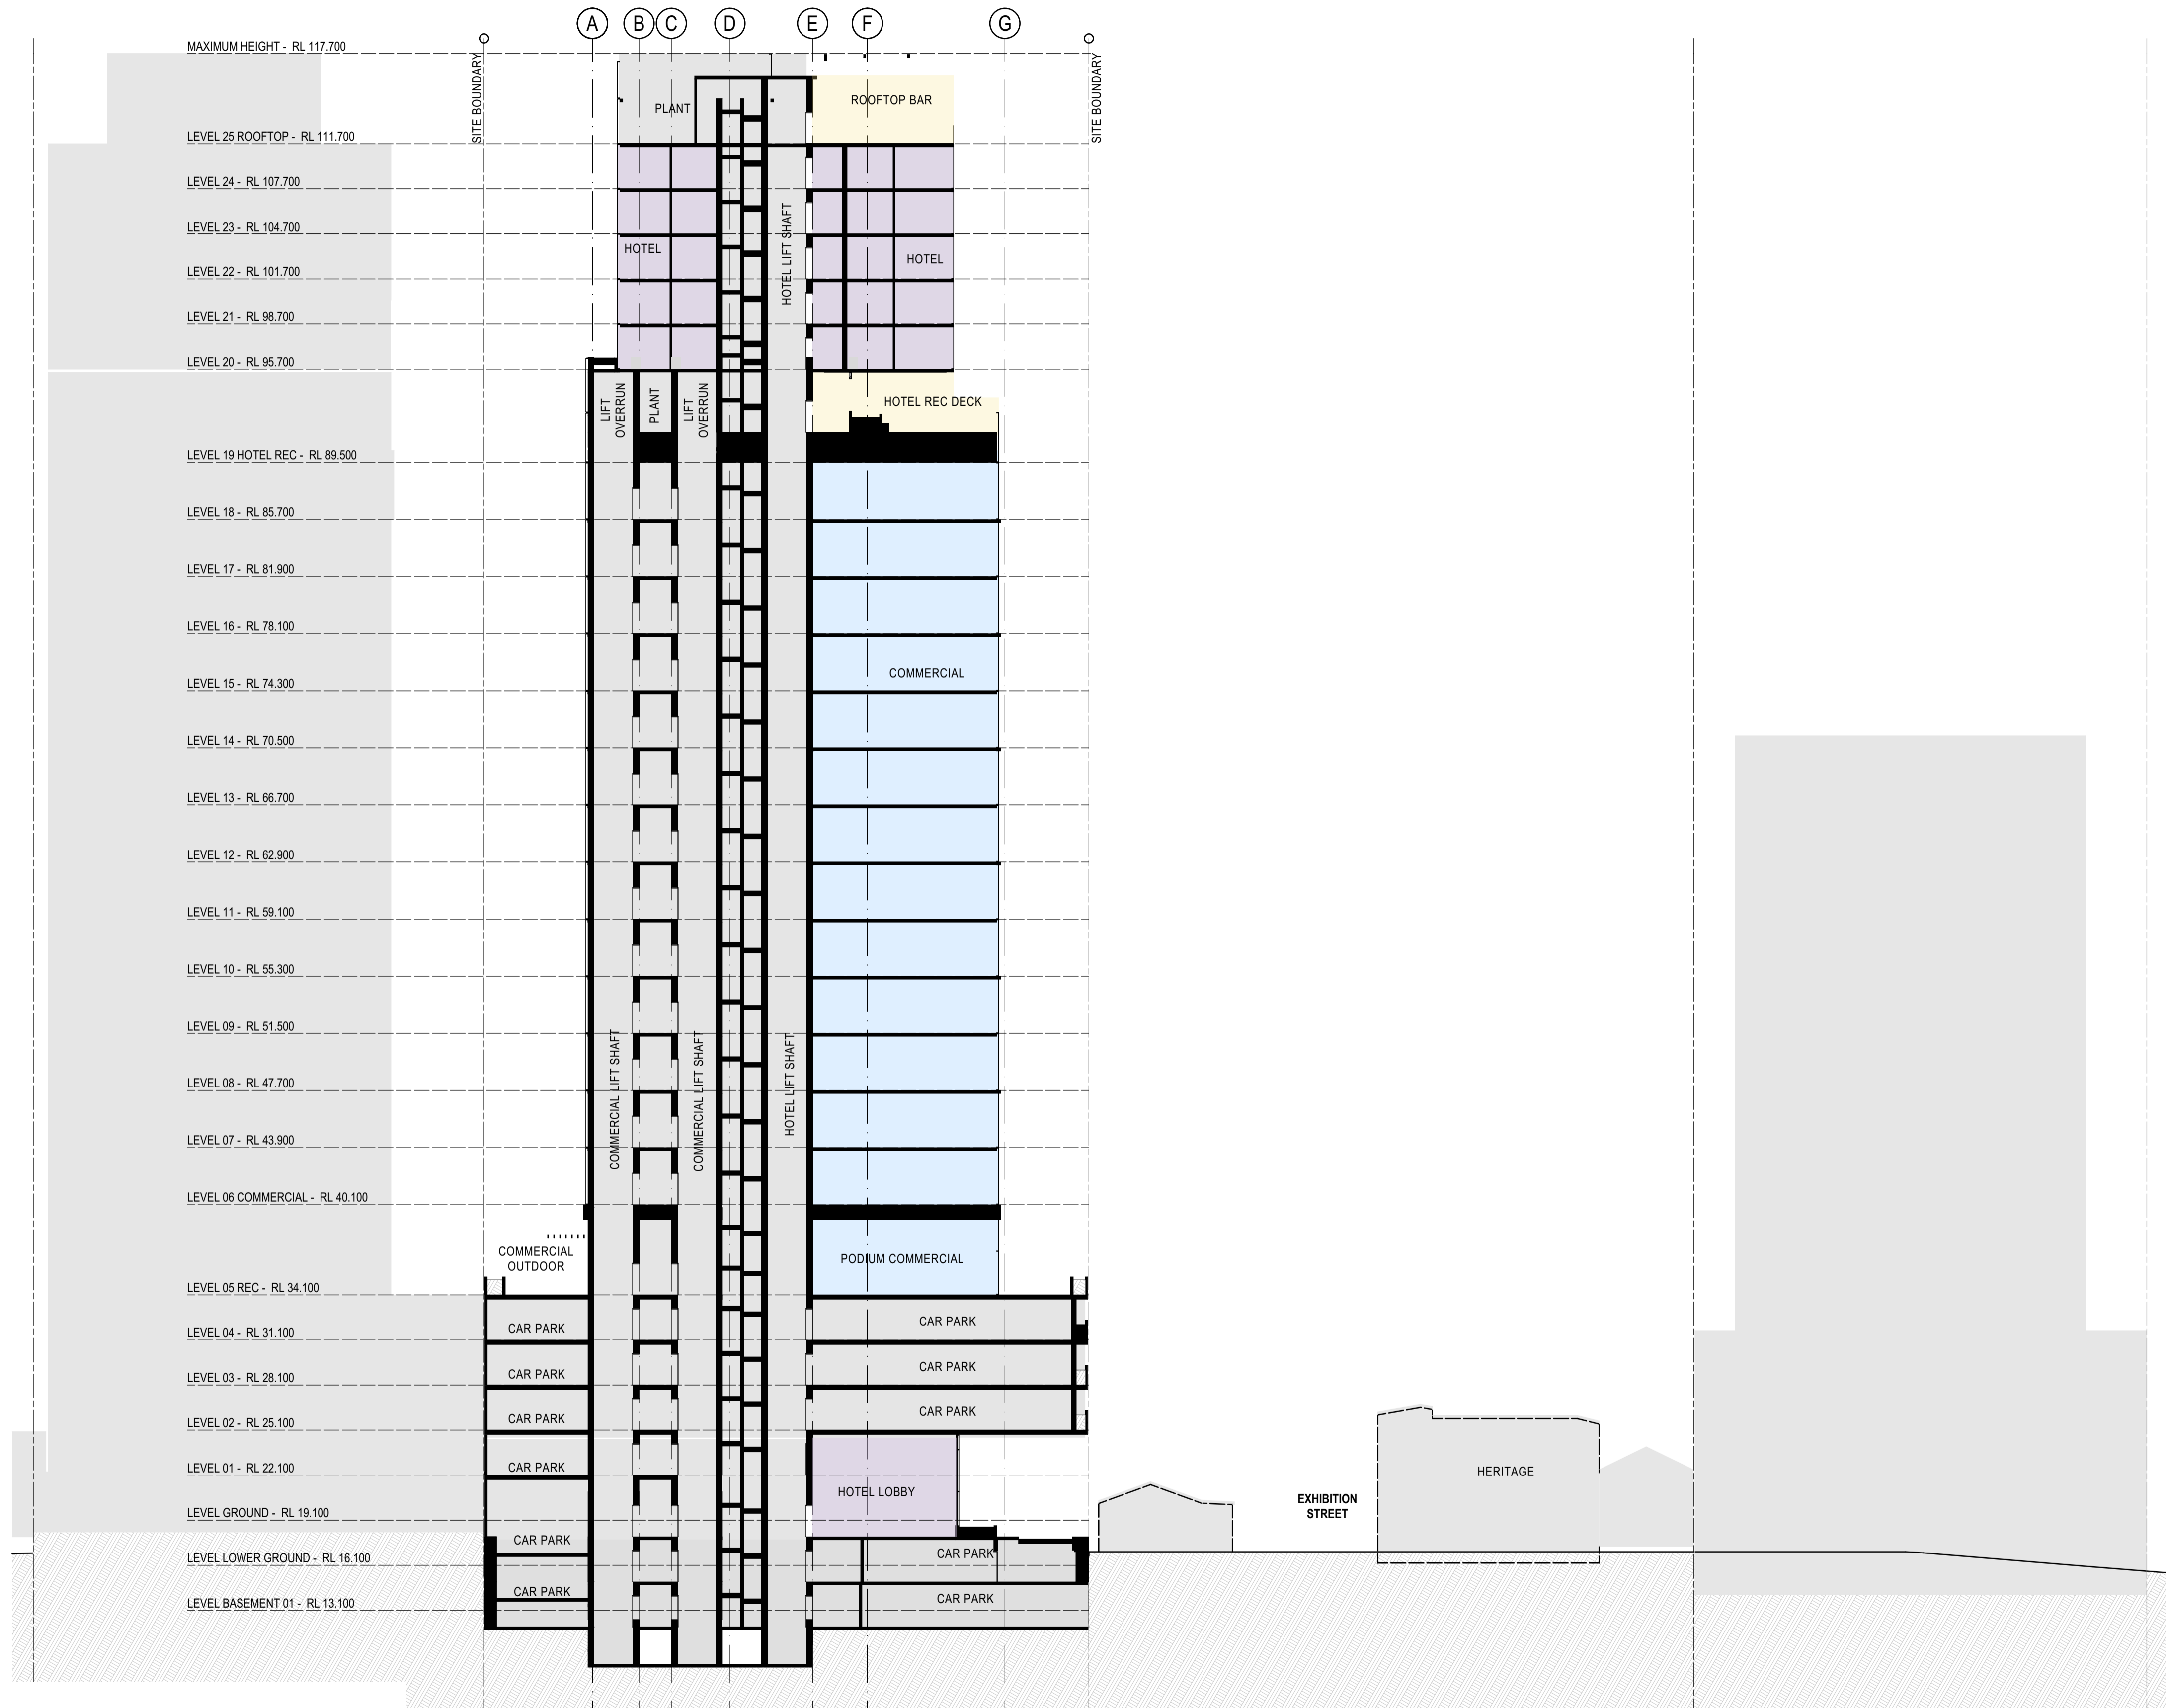

2 SECTION 02 - NORTH SOUTH

SCALE 1:250 @ A1  
SCALE 1:500 @ A3

COTTEEPARKER

HUDSON  
BOWEN HILLS  
PTY LTD

BRISBANE  
T 61 7 3846 7422  
COTTEE PARKER ARCHITECTS PTY LTD  
ABN 77 010 924 106  
COTTEEPARKER.COM.AU

0 5 10 15 20 25  
SCALE 1:250 @ A1  
SCALE 1:500 @ A3

BIM Server: CPABNEBIM04 - BIM Server 21/1700/554 Brookes Street Master: 27/03/2020: 3:06 PM

MIXED USE TOWER

41-47 BROOKES STREET, BOWEN HILLS  
CLIENT - HUDSON BOWEN HILLS PTY LTD

DRAWING TITLE


SECTIONS

ISSUE PURPOSE  
DATE D C A  
DEVELOPMENT APPLICATION

JOB No  
5564

DRAWING No  
SD3102

ISSUE  
00

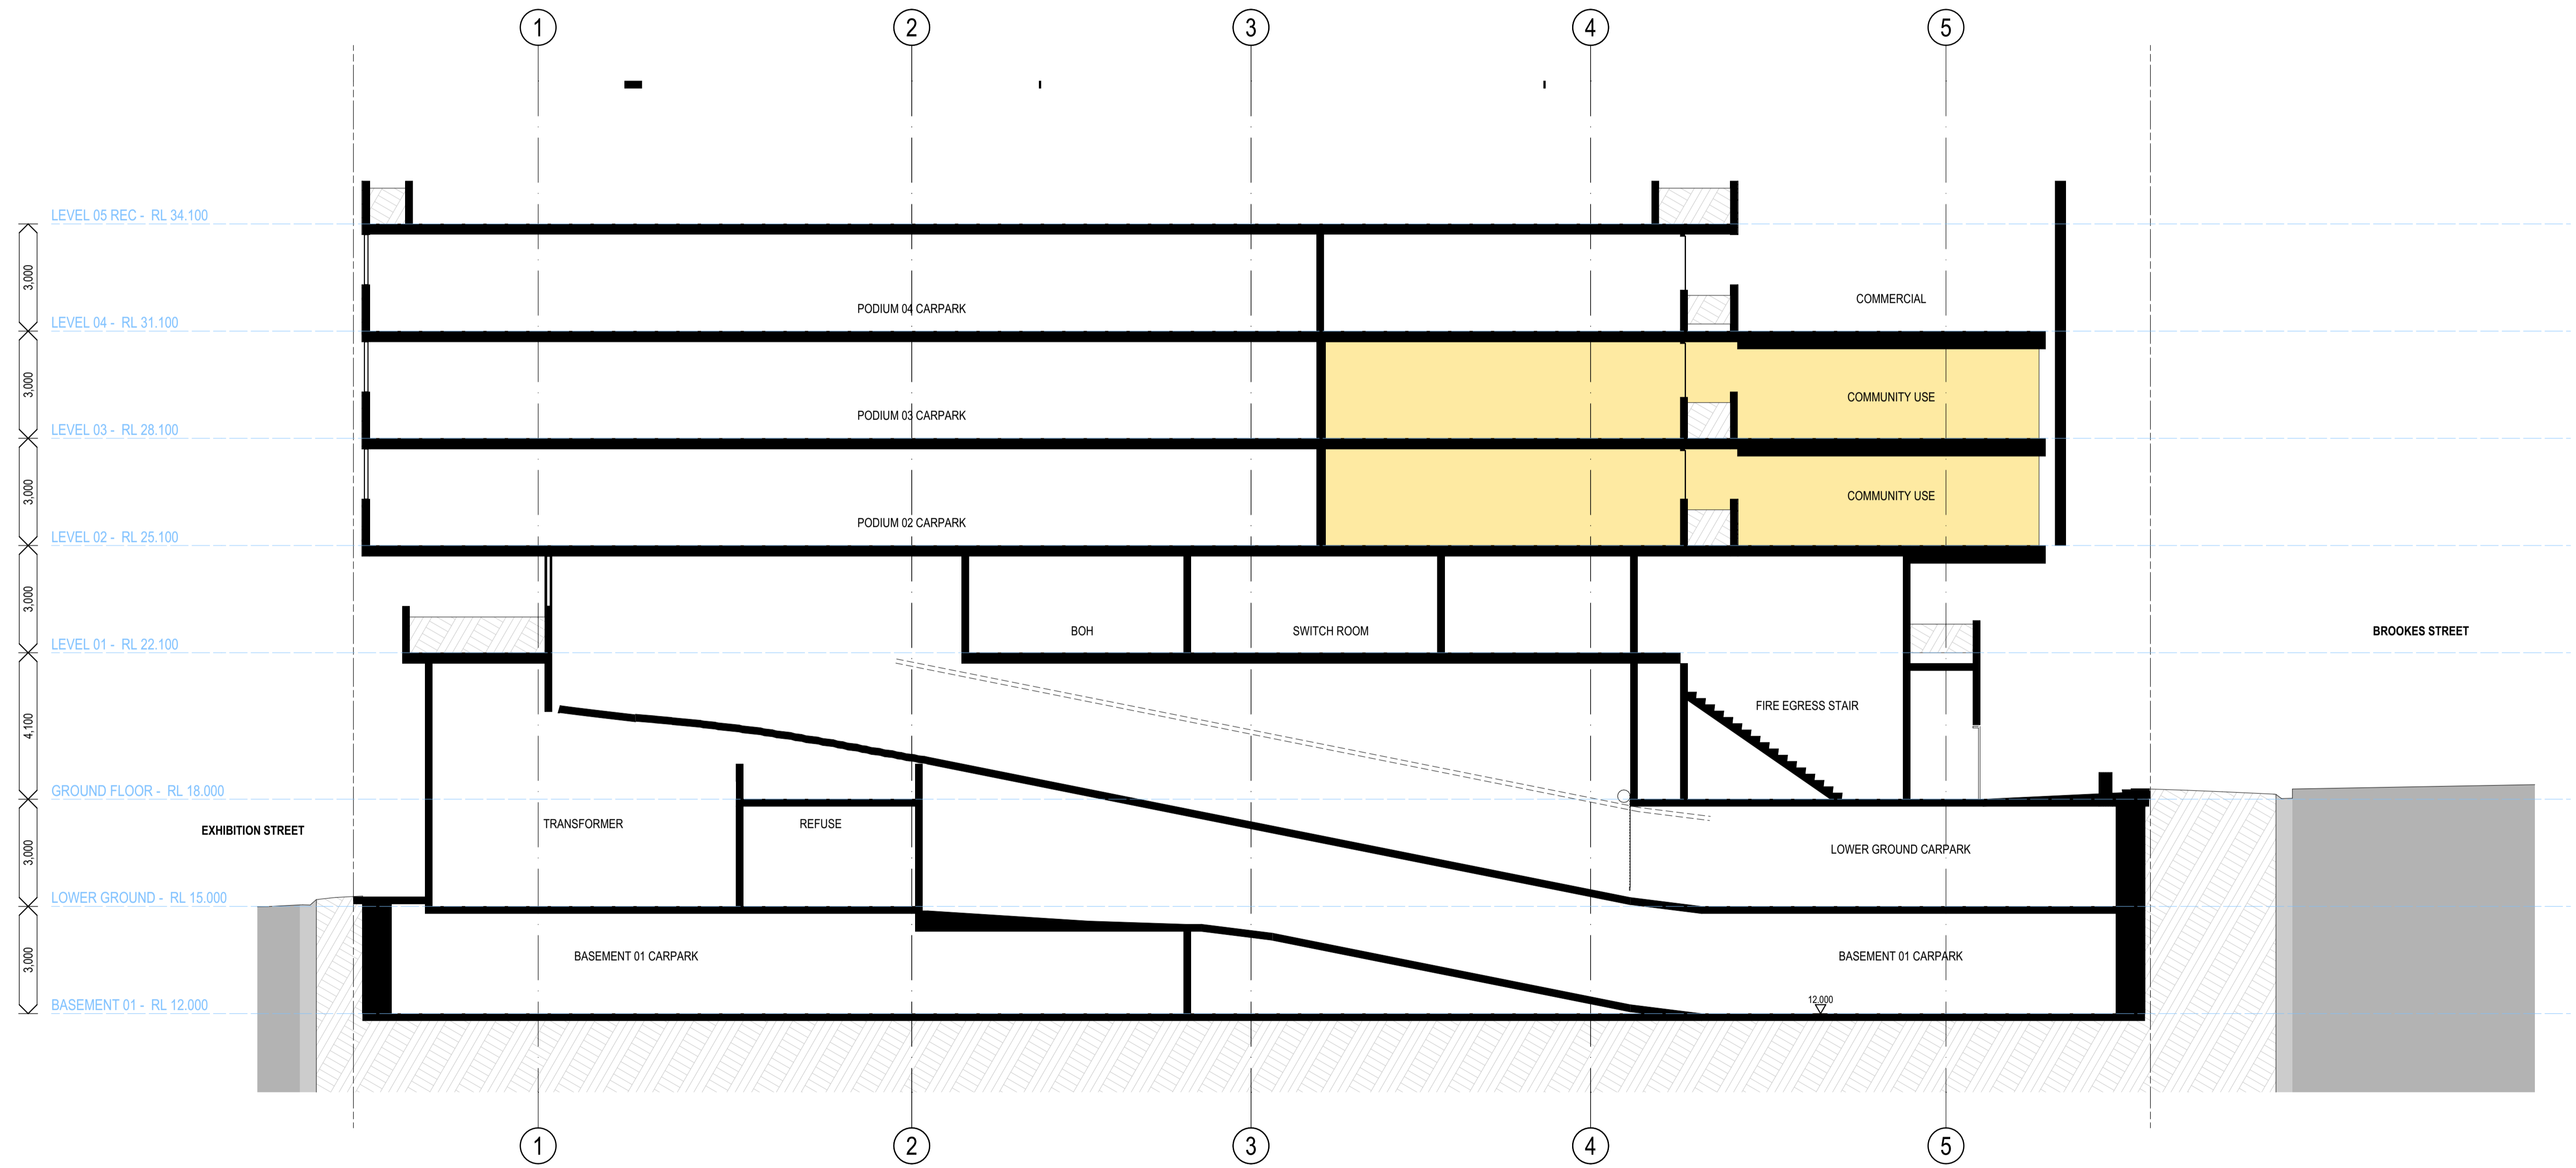

1 SECTION 02 - RAMPS  
SCALE 1:200 @ A1

**COTTEEPARKER**   
BRISBANE  
T 61 7 3846 7422  
COTTEEPARKER ARCHITECTS PTY LTD  
ABN 77 010 924 106  
COTTEEPARKER.COM.AU

**HUDSON  
BOWEN HILLS  
PTY LTD**

**MIXED USE TOWER**  
41-47 BROOKES STREET, BOWEN HILLS  
CLIENT - HUDSON BOWEN HILLS PTY LTD

DRAWING TITLE  
**SECTIONS - RAMPS**

ISSUE PURPOSE: DEVELOPMENT APPLICATION  
DATE: 27/03/2020  
D. C. A.

JOB No  
**5564**

DRAWING No  
**SD3103**

ISSUE  
**00**