

PROJECT NUMBER
190094

112 & 130 LAMBERT ST, KANGAROO POINT

DRAWING NAME
SITE PLAN

DRAWING NUMBER
DA-0020

SCALE @A1 - 1:250

REVISION
7
 DEVELOPMENT APPLICATION

25.02.22

DRAWING STATUS
DEVELOPMENT APPLICATION

elivo

LEVEL 4, 88 CREEK STREET, BRISBANE QLD 4000
 T. +61 7 3188 7979 W. www.elivo.com E. elivo@elivo.com
 ABN 60 109 515 279 ACN 109 515 279

Verify dimensions on site before commencing any work or producing shop drawings. These drawings are protected by the laws of copyright and may not be copied or reproduced without the prior written consent of Elivo Architects.

2/03/2022 2:12:56 PM



PROJECT NUMBER
 190094


112 & 130 LAMBERT ST, KANGAROO POINT

DRAWING NAME
BASEMENT 2 PLAN

DRAWING NUMBER
DA-1201

REVISION
 DEVELOPMENT APPLICATION
17

25.02.22

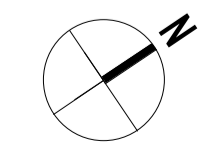

SCALE @A1 - 1:100


DRAWING STATUS
DEVELOPMENT APPLICATION

elivo

LEVEL 4, 88 CREEK STREET, BRISBANE QLD 4000
 T: +61 7 3188 7979 W: www.elivo.com E: elivo@elivo.com
 ABN 60 109 515 279 ACN 109 515 279

Verify dimensions on site before commencing any work or producing shop drawings. These drawings are protected by the laws of copyright and may not be copied or reproduced without the prior written consent of Elivo Architects.

2/03/2022 2:13:01 PM

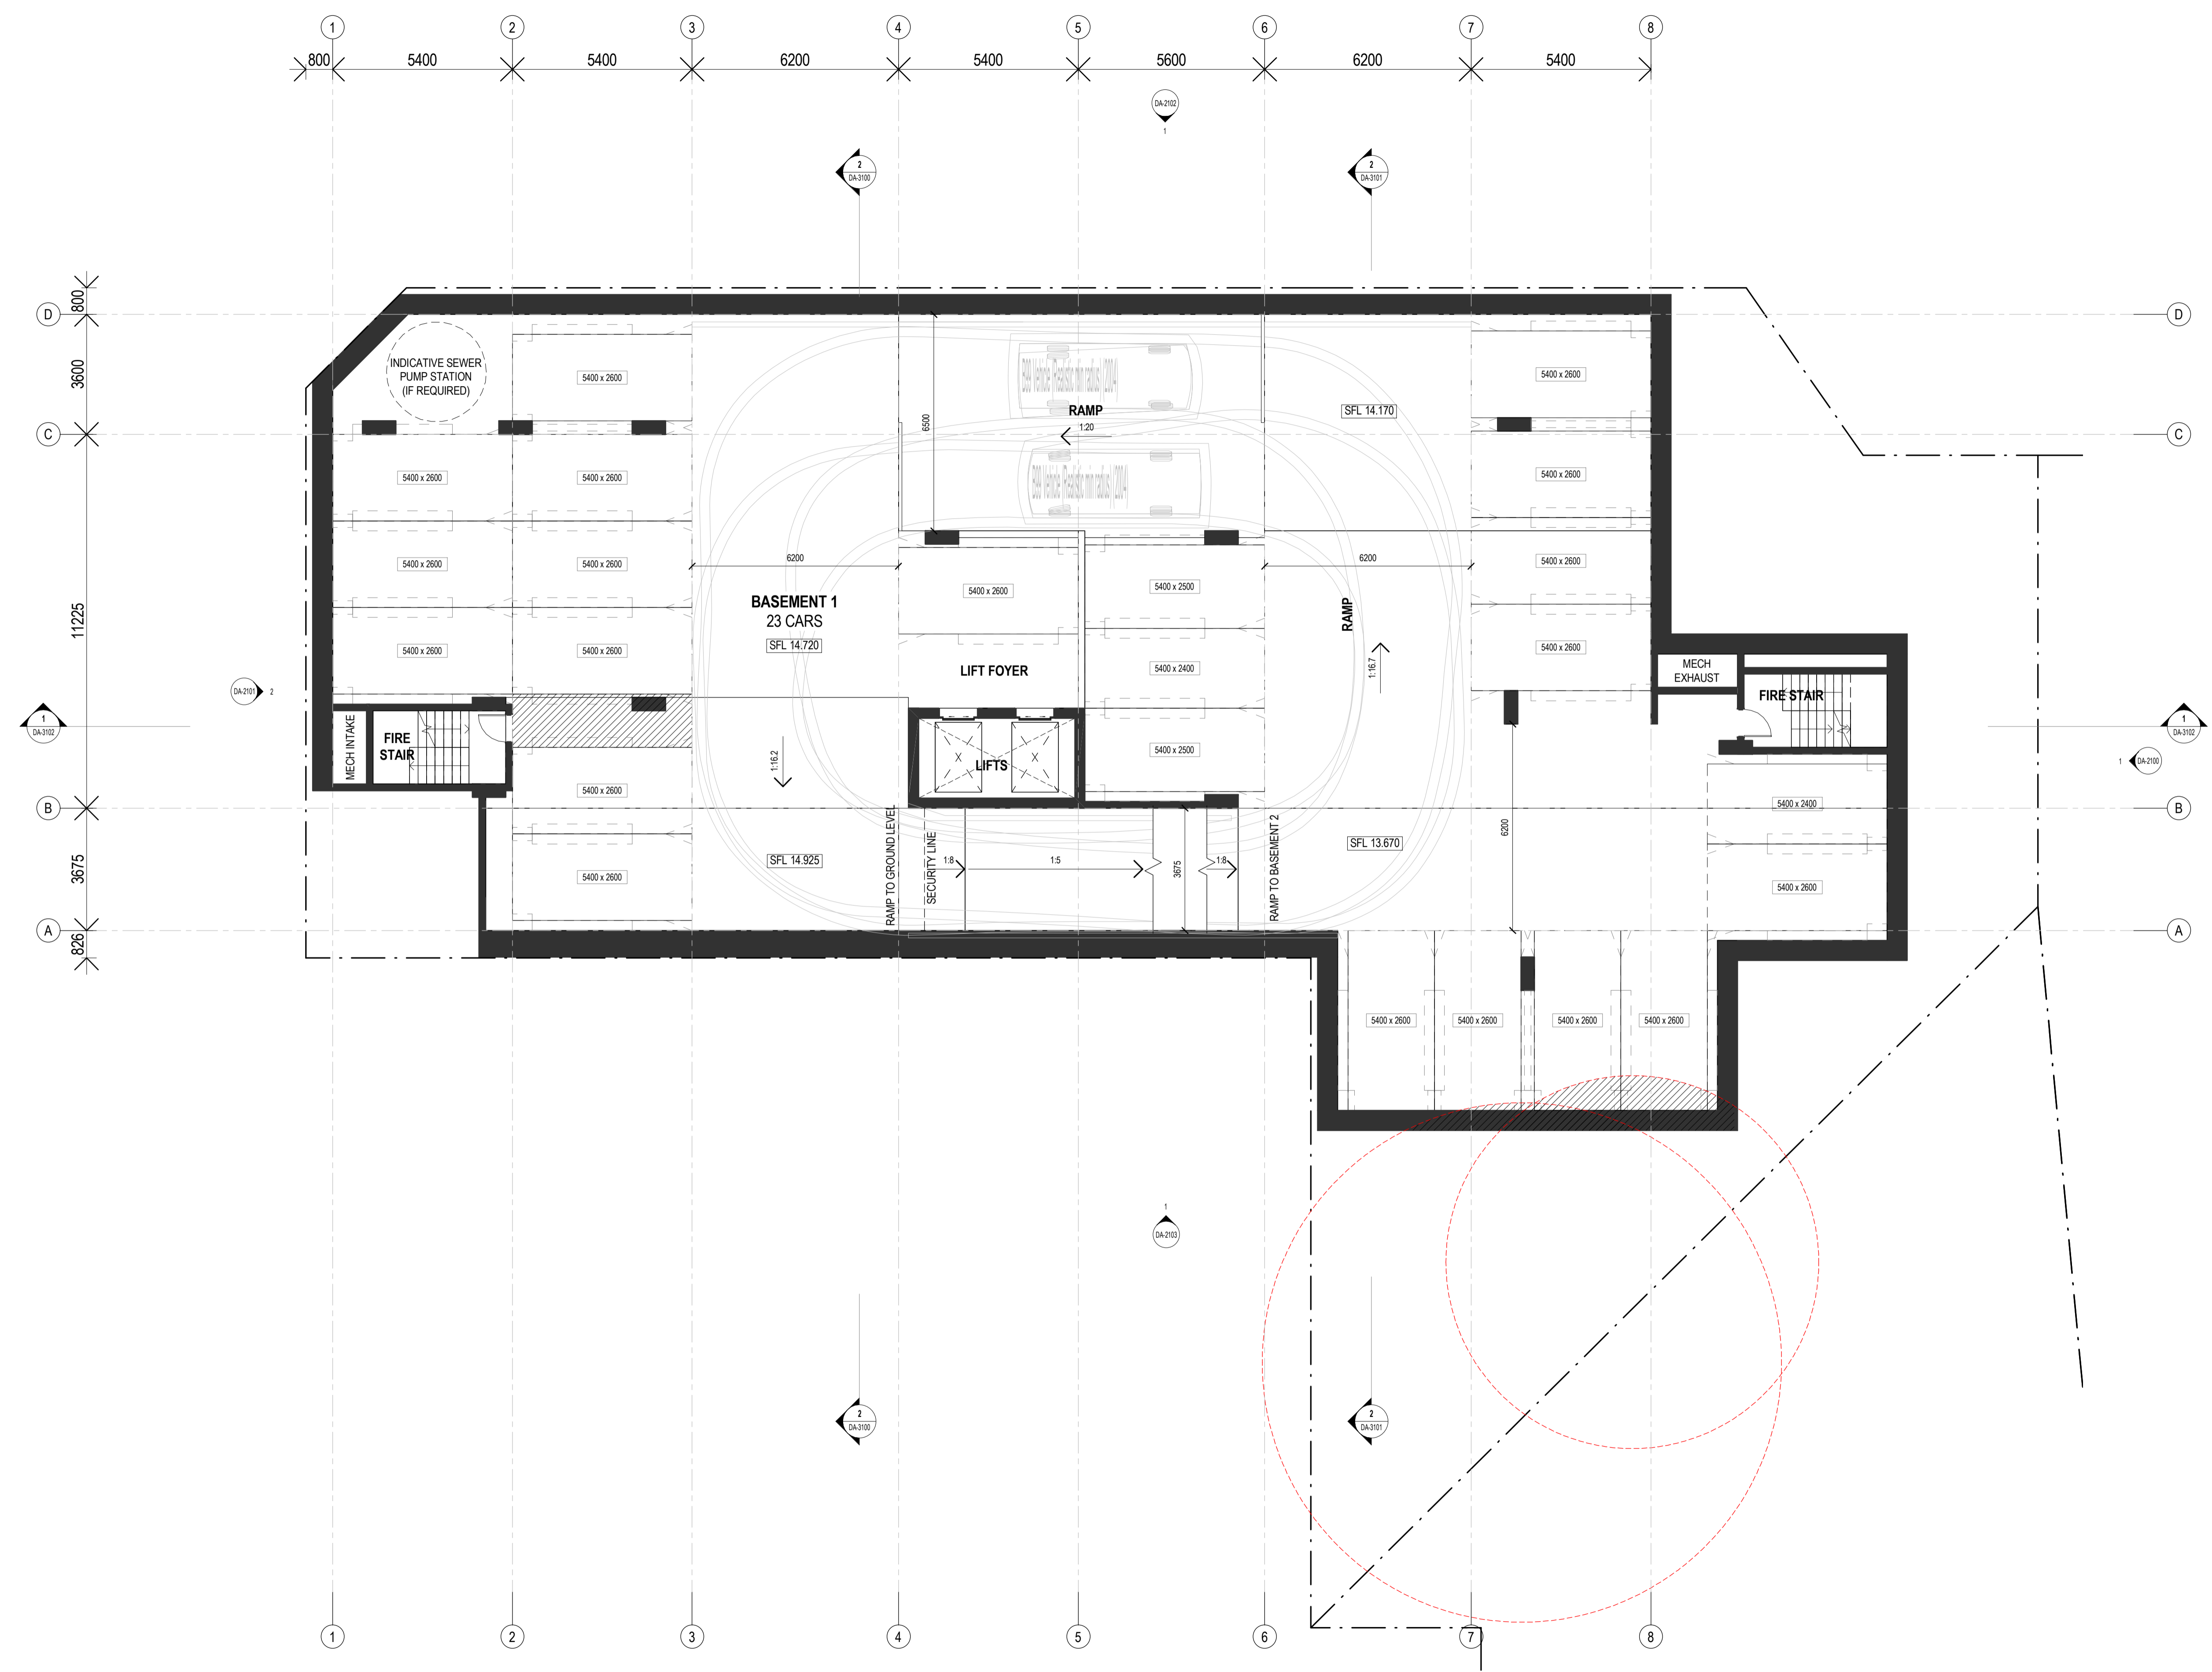


PROJECT NUMBER
 190094

112 & 130 LAMBERT ST, KANGAROO POINT

DRAWING NAME
BASEMENT 1 PLAN

DRAWING NUMBER
DA-1202

REVISION
 17
 DEVELOPMENT APPLICATION

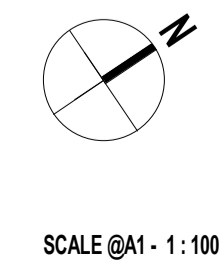

SCALE @A1 - 1:100

DRAWING STATUS
DEVELOPMENT APPLICATION


elivo

LEVEL 4, 88 CREEK STREET, BRISBANE QLD 4000
 T: +61 7 3188 7979 W: www.elivo.com E: elivo@elivo.com
 ABN 60 109 575 279 ACN 109 575 279

Verify dimensions on site before commencing any work or producing shop drawings. These drawings are protected by the laws of copyright and may not be copied or reproduced without the prior written consent of Elivo Architects.

2/03/2022 2:13:05 PM

LAMBERT STREET

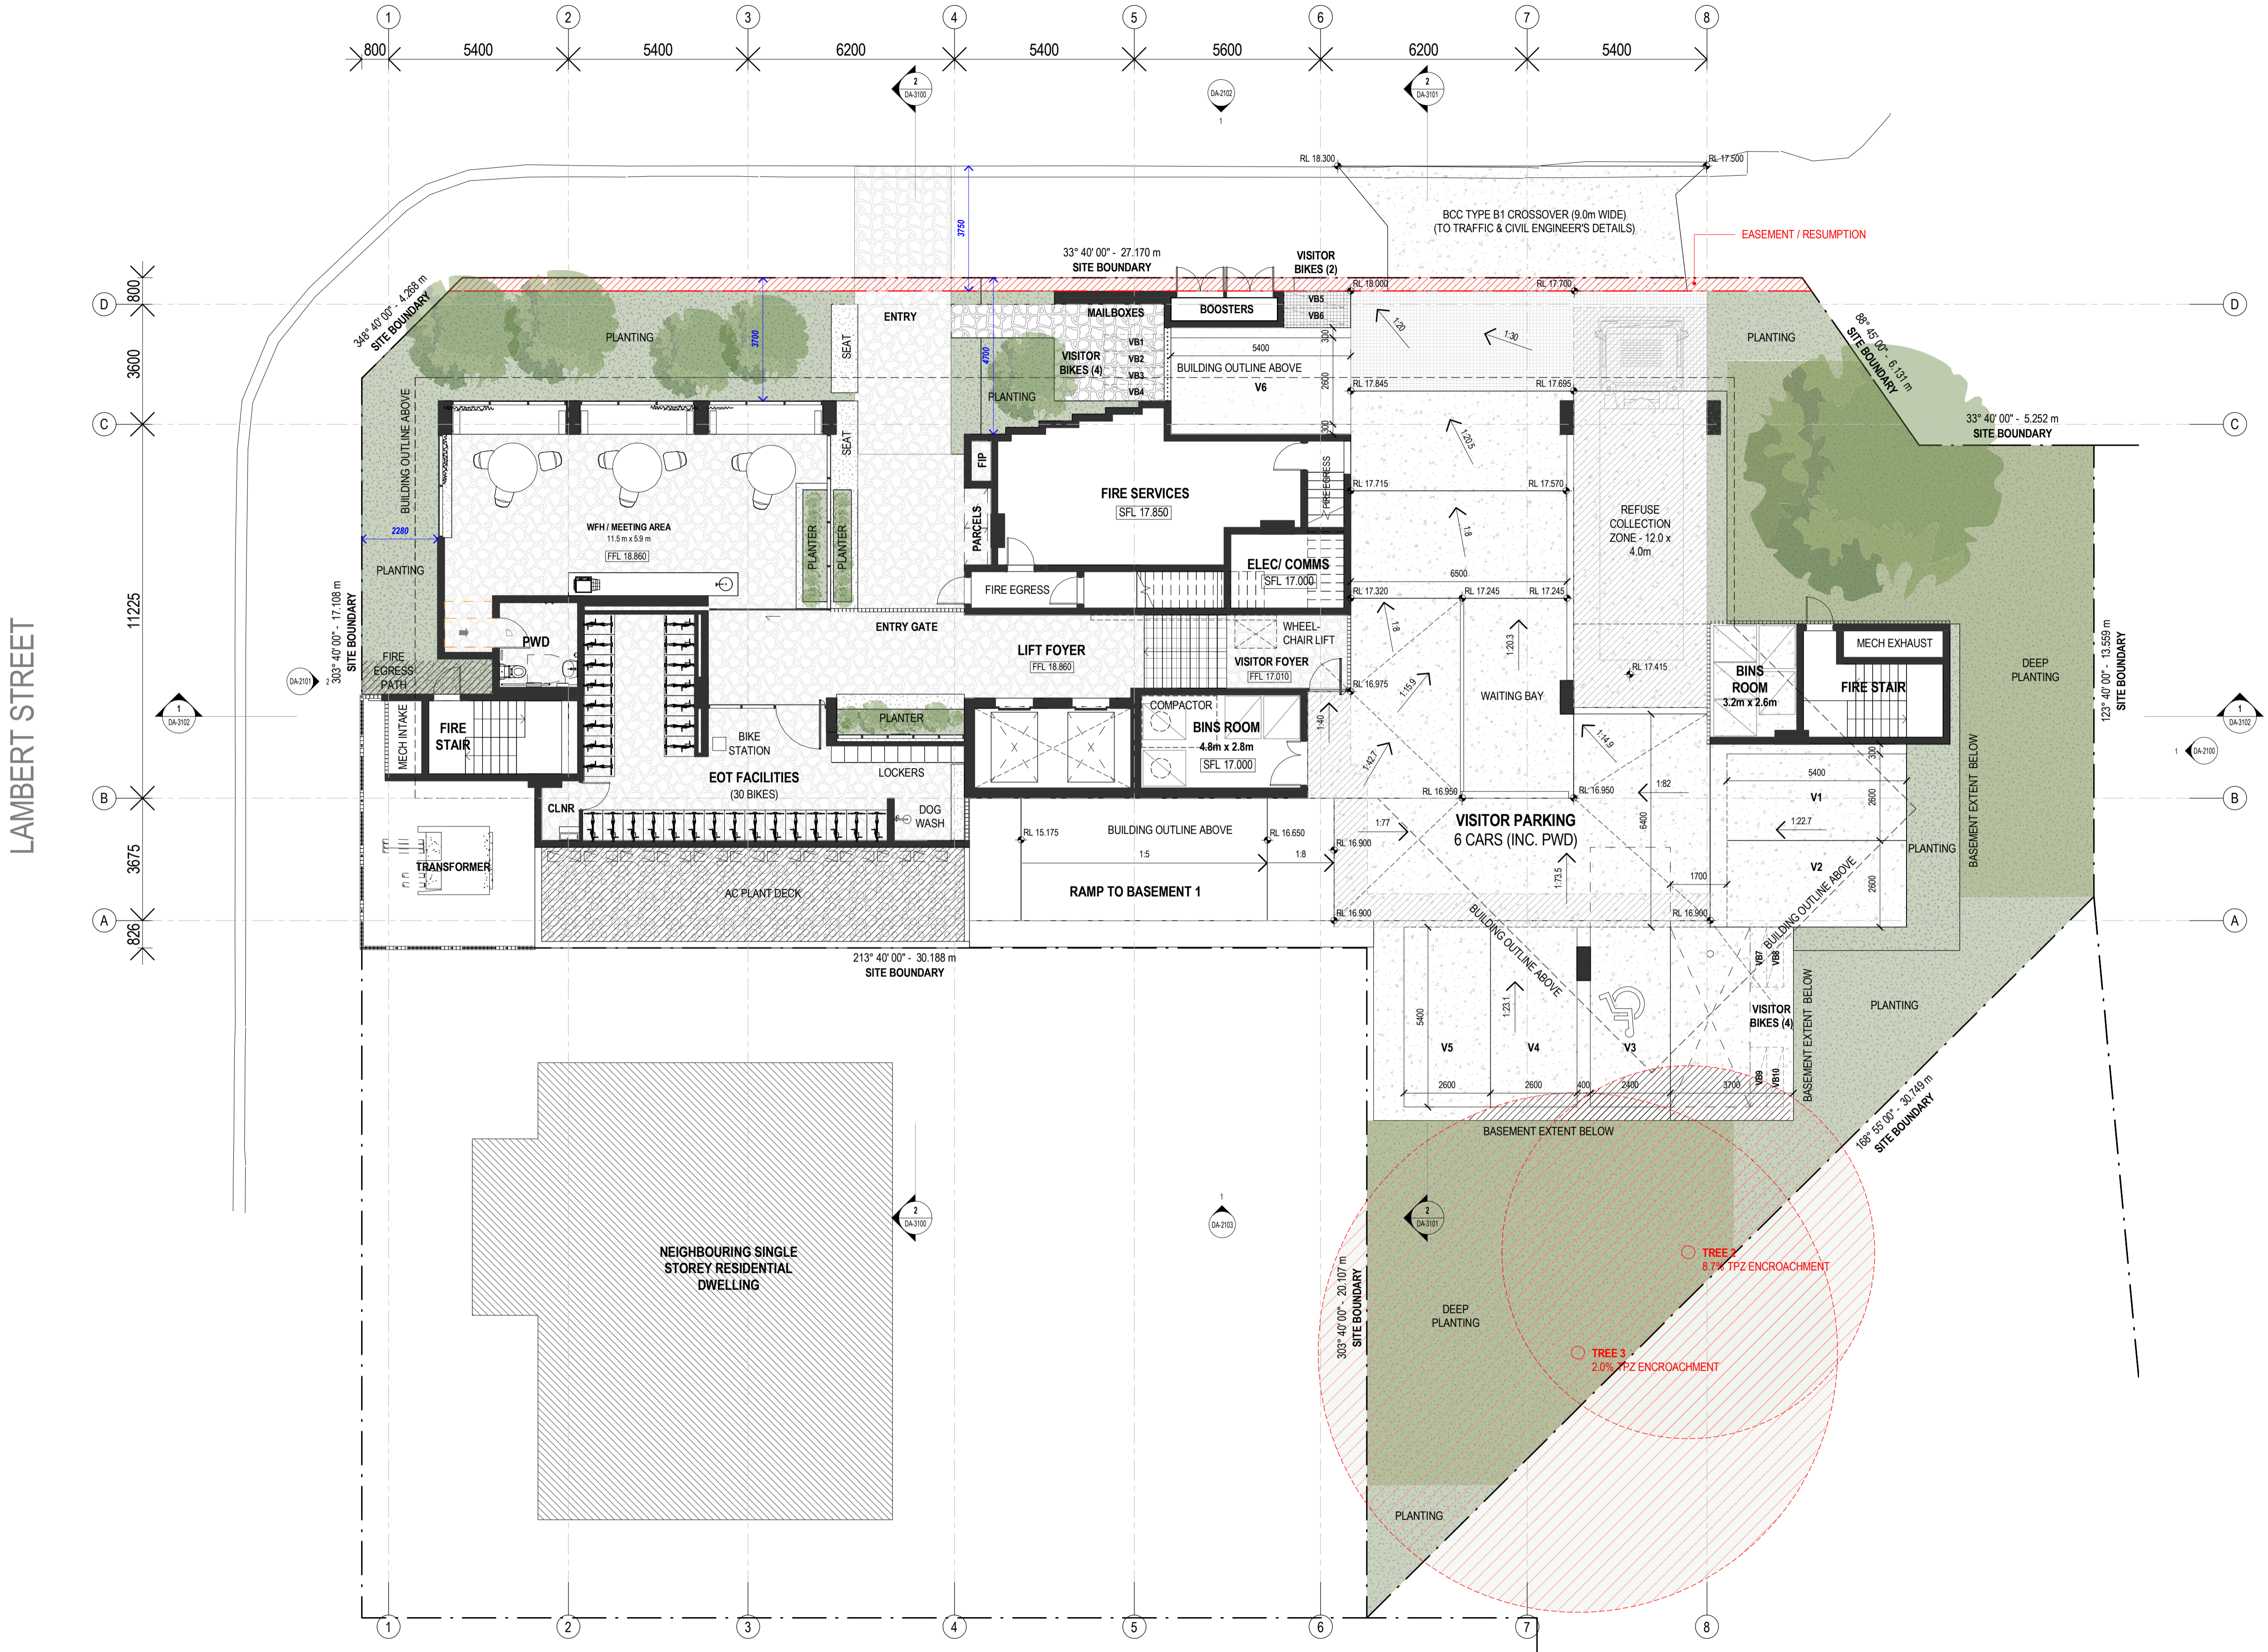

PROJECT NUMBER
 190094


112 & 130 LAMBERT ST, KANGAROO POINT

DRAWING NAME
GROUND PLAN

DRAWING NUMBER
DA-1203

REVISION
 DEVELOPMENT APPLICATION
19

DRAWING STATUS
DEVELOPMENT APPLICATION

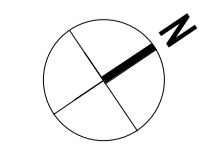


SCALE @A1 - 1:100

elivo

LEVEL 4, 88 CREEK STREET, BRISBANE QLD 4000
 T: +61 7 3188 7979 W: www.elivo.com E: elivo@elivo.com
 ABN 60 109 515 279 ACN 109 515 279

Verify dimensions on site before commencing any work or producing shop drawings. These drawings are protected by the laws of copyright and may not be copied or reproduced without the prior written consent of Elivo Architects.

2/03/2022 2:13:29 PM

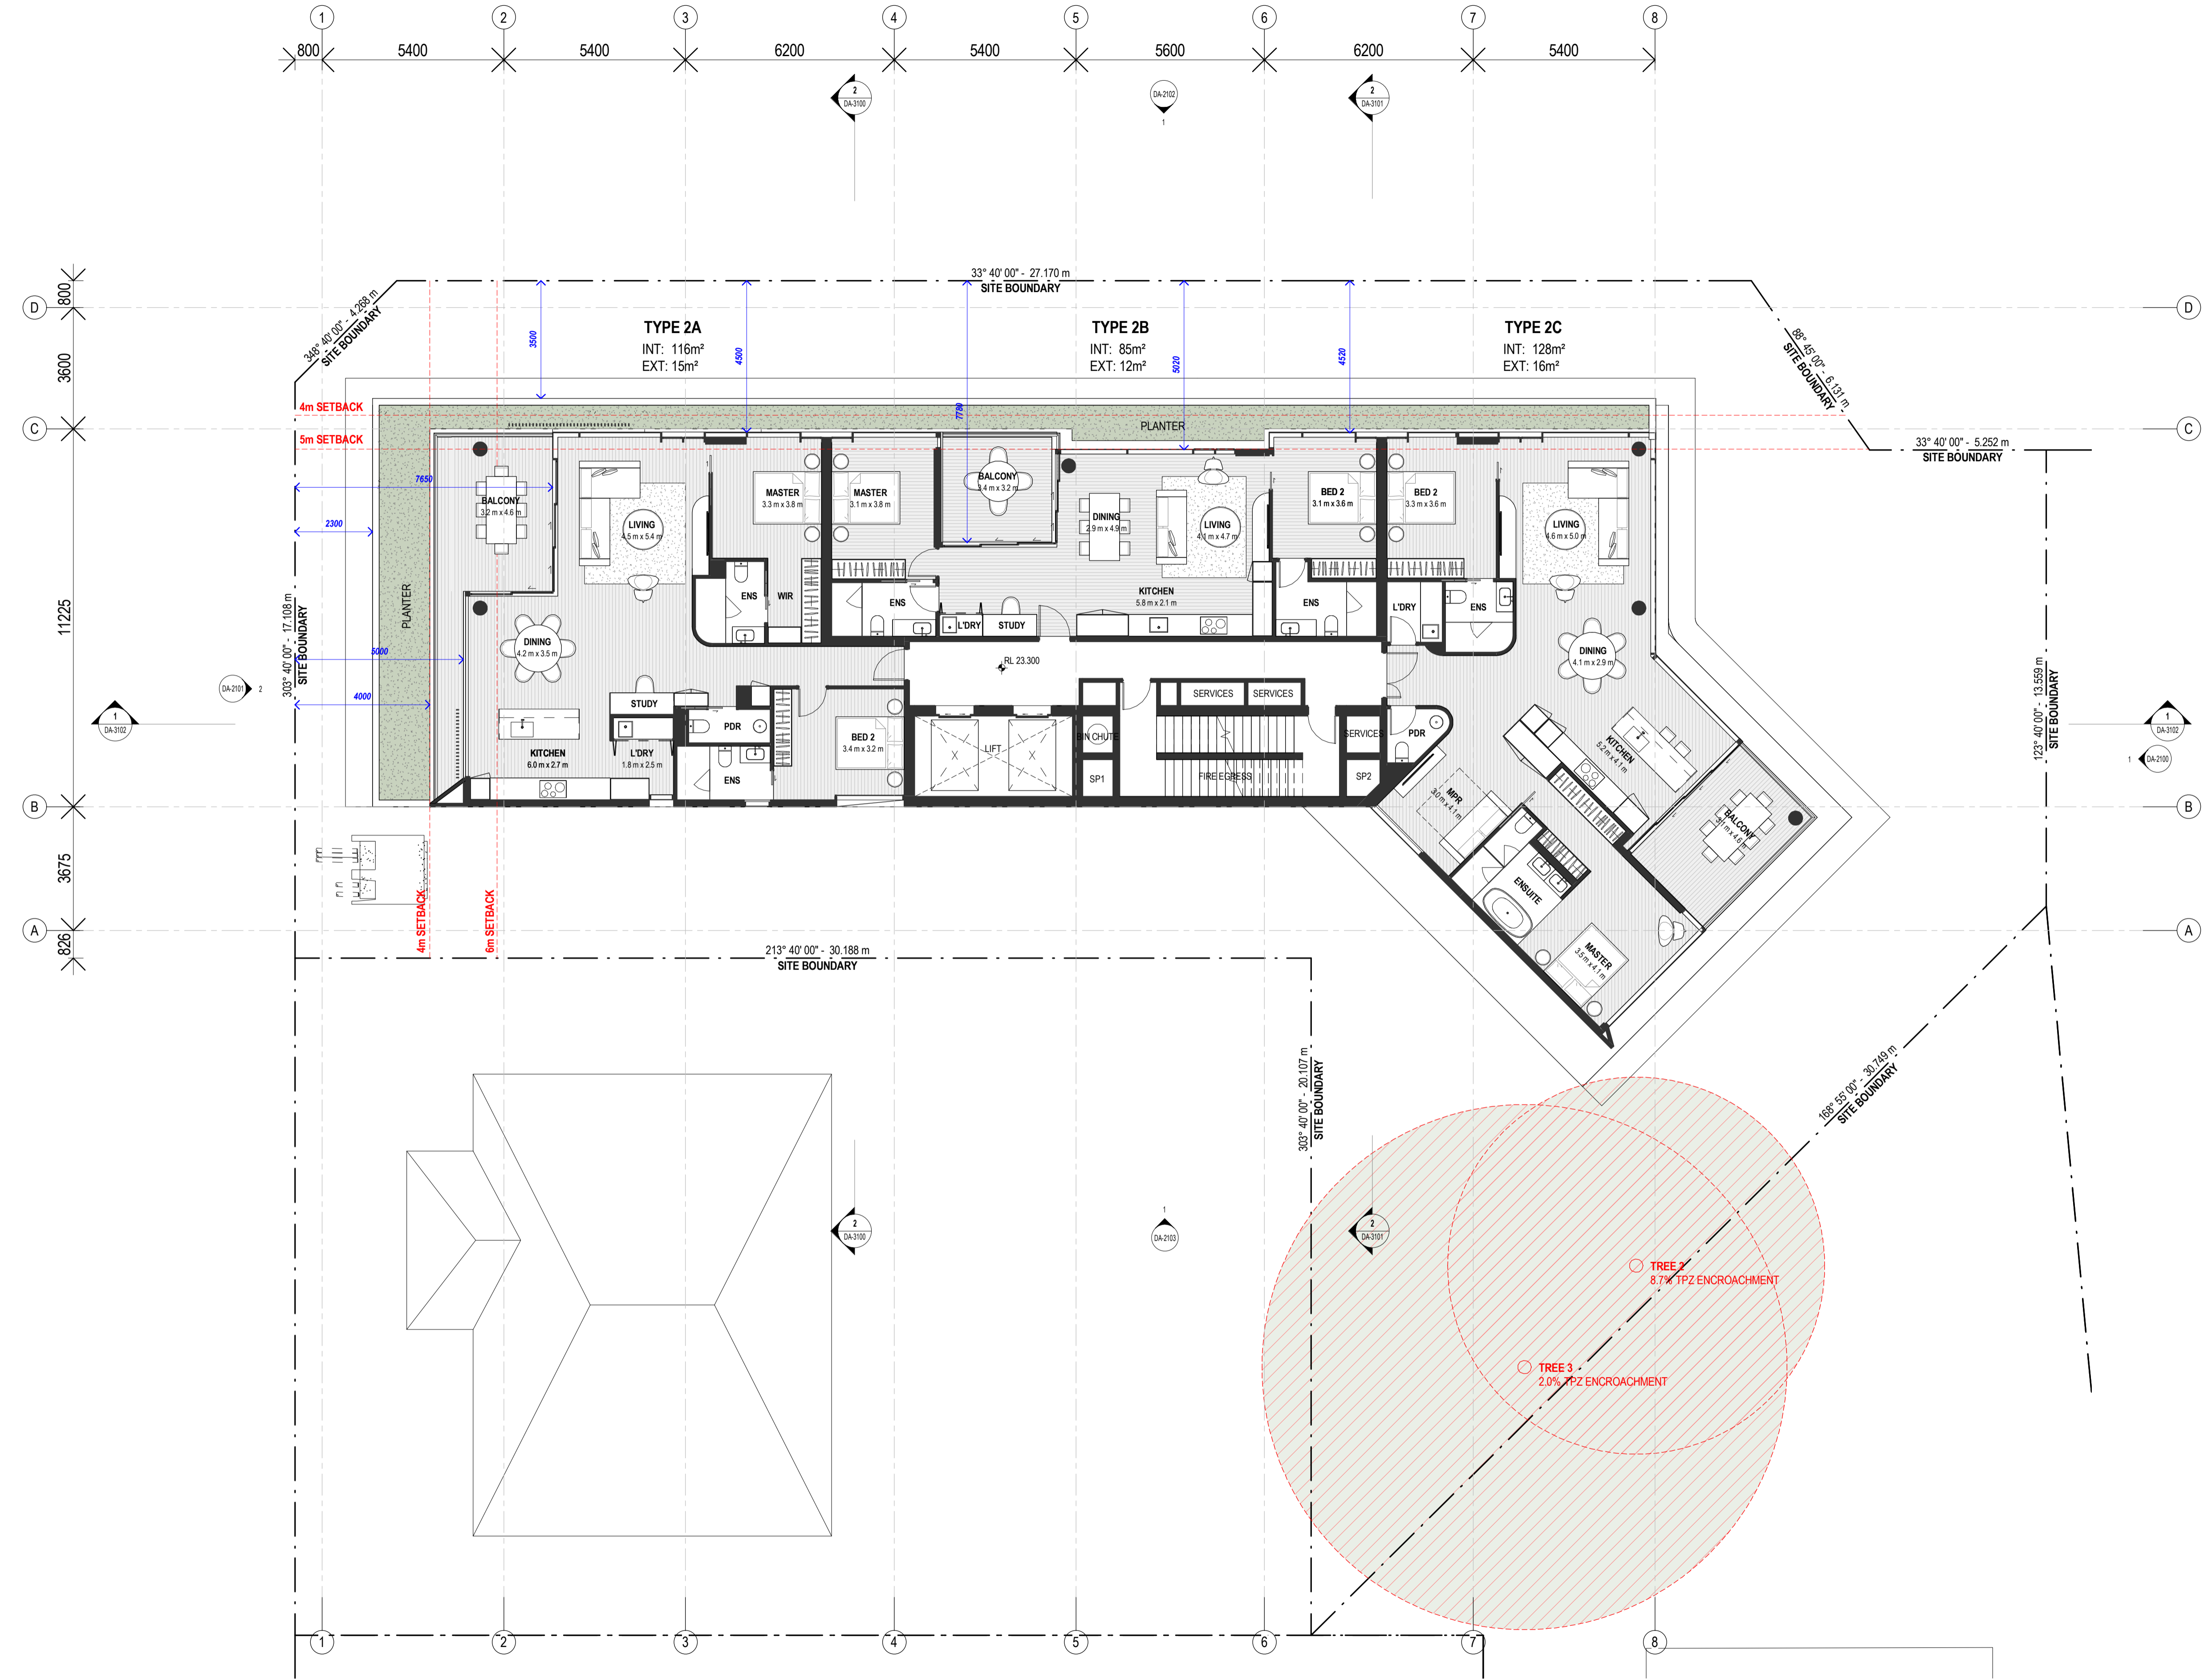

PROJECT NUMBER
190094


112 & 130 LAMBERT ST, KANGAROO POINT

DRAWING NAME
LEVEL 1 PLAN

DRAWING NUMBER
DA-1204

REVISION
12
 DEVELOPMENT APPLICATION

DRAWING STATUS
DEVELOPMENT APPLICATION

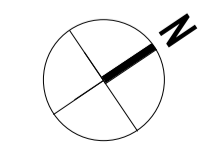


SCALE @A1 - 1:100

25.02.22

2/03/2022 2:13:35 PM

elivo
 LEVEL 4, 88 CREEK STREET, BRISBANE QLD 4000
 T: +61 7 3188 7979 W: www.elivo.com E: elivo@elivo.com
 ABN 60 109 515 279 ACN 109 515 279
 Verify dimensions on site before commencing any work or producing shop drawings. These drawings are protected by the laws of copyright and may not be copied or reproduced without the prior written consent of Elivo Architects.

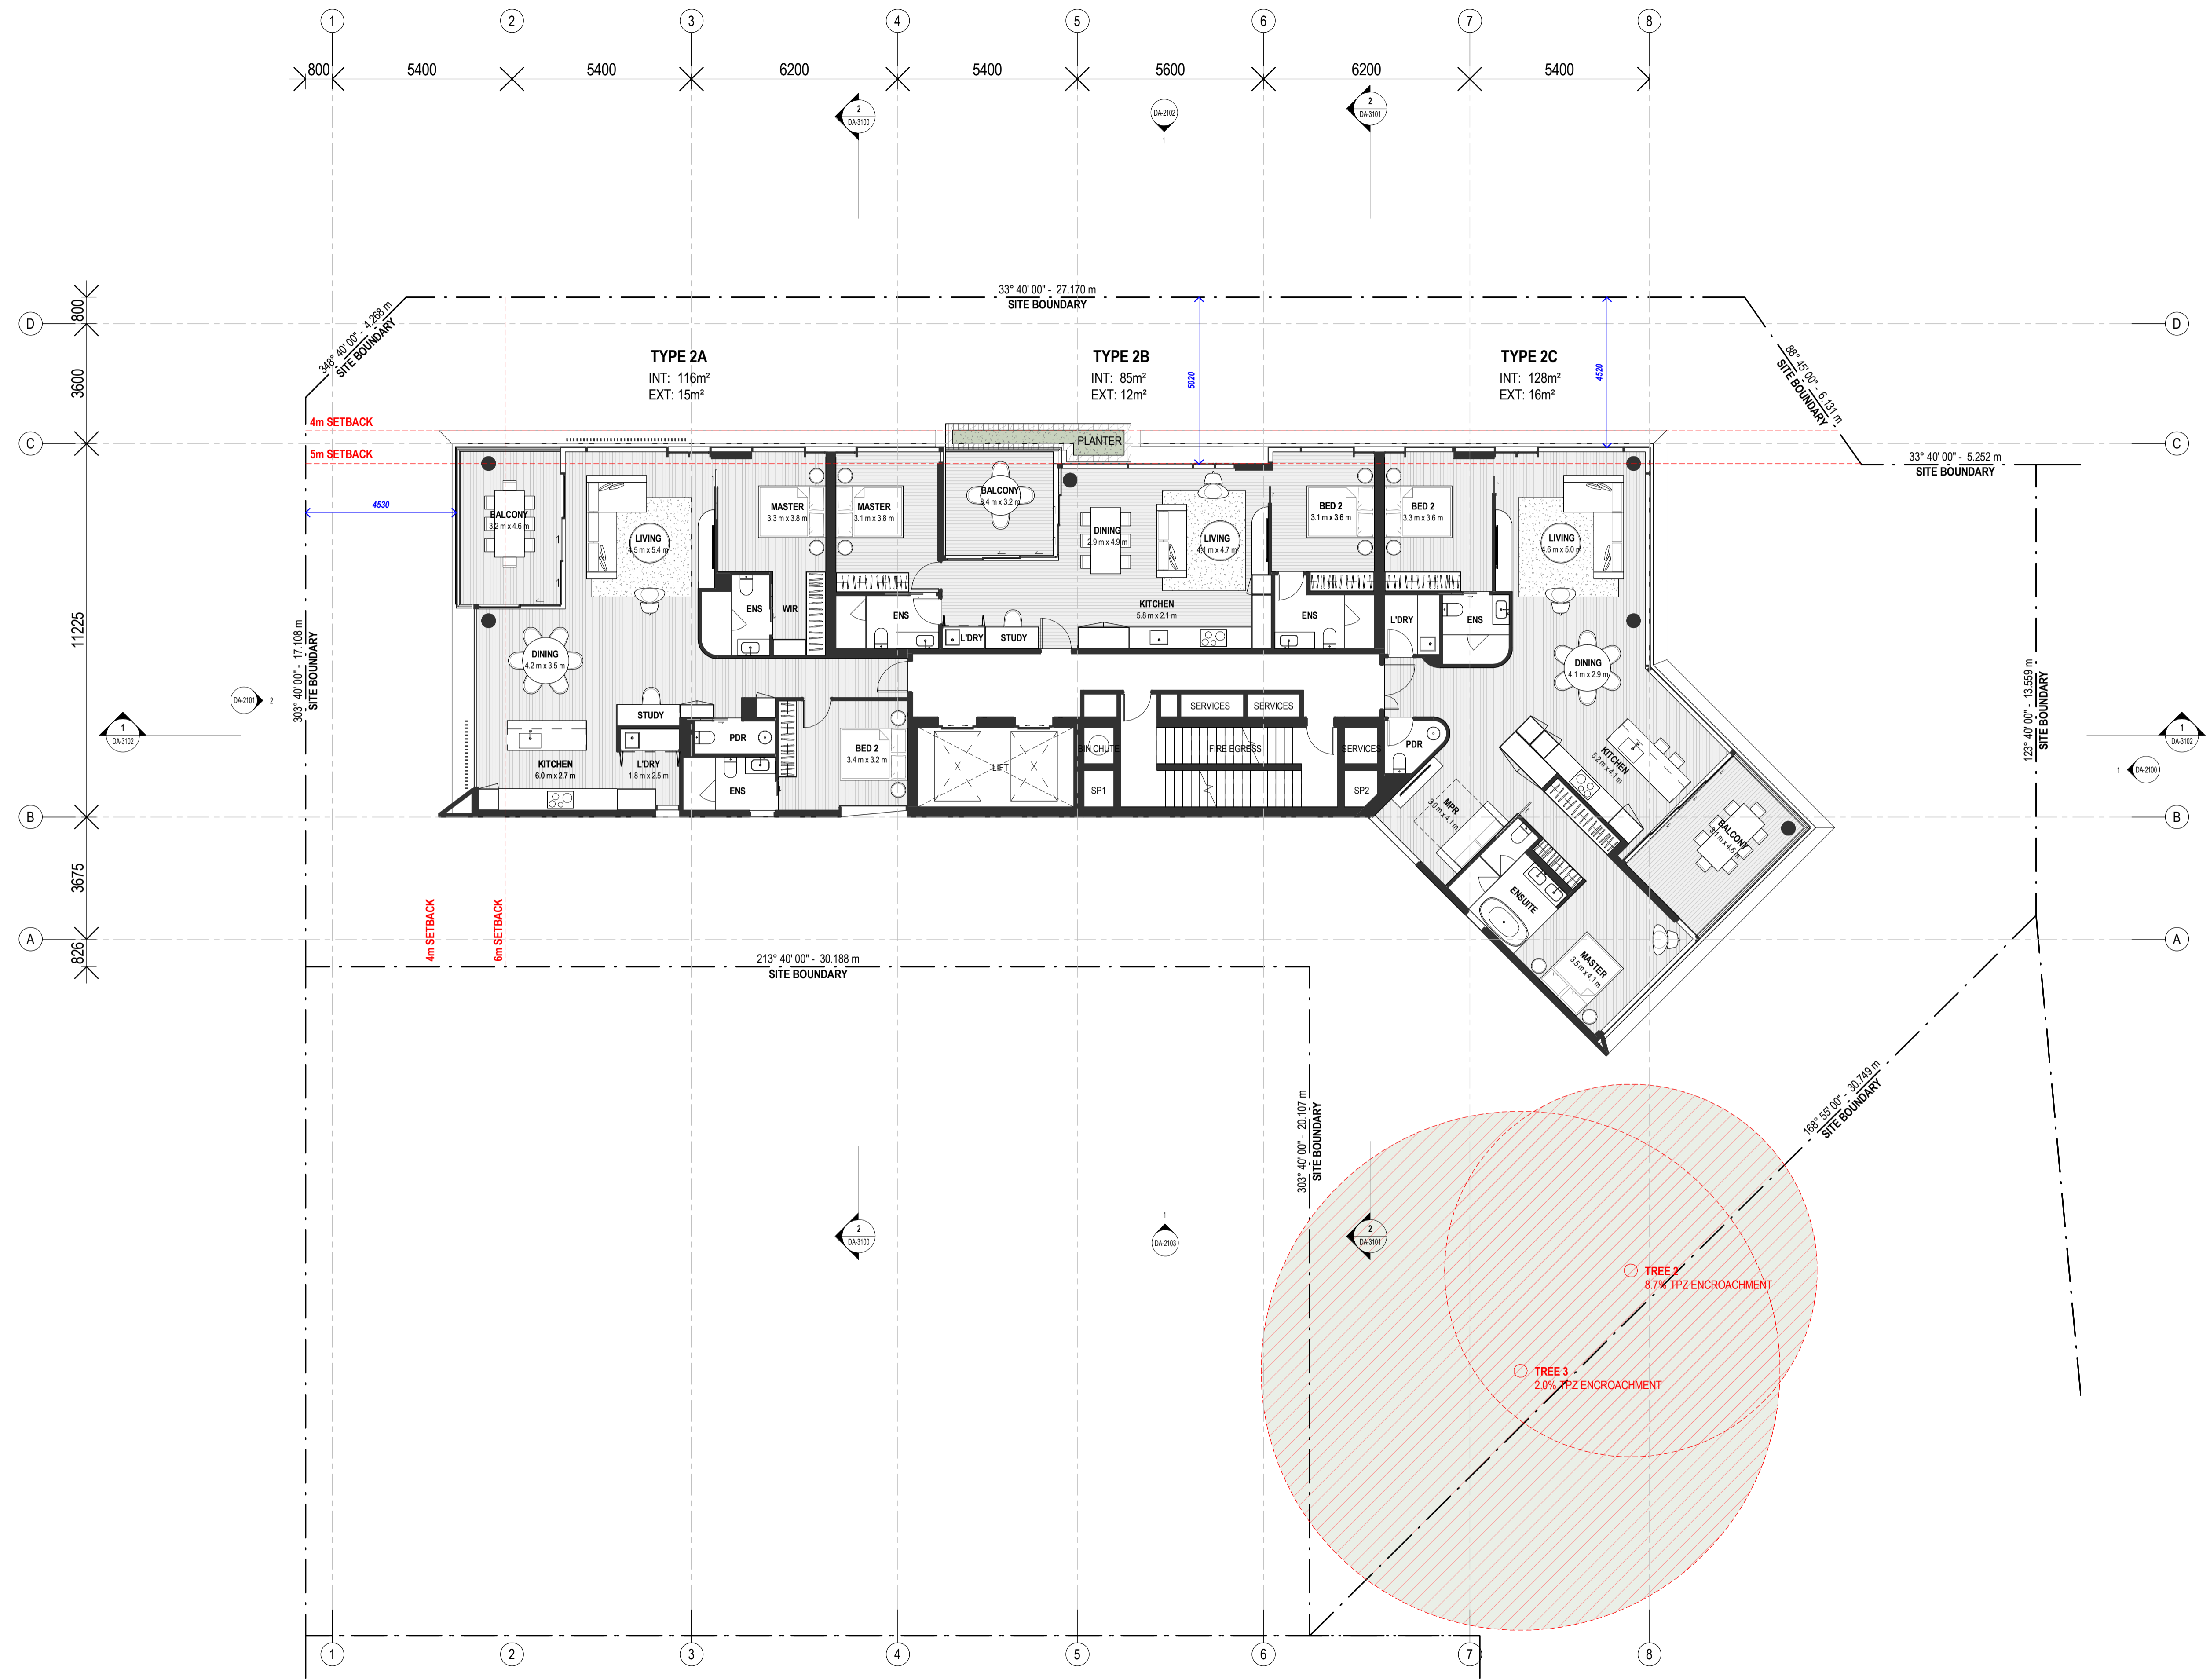

PROJECT NUMBER
 190094


112 & 130 LAMBERT ST, KANGAROO POINT

DRAWING NAME
LEVELS 2-11 PLAN

DRAWING NUMBER
DA-1205

REVISION
16
 DEVELOPMENT APPLICATION

DRAWING STATUS
DEVELOPMENT APPLICATION

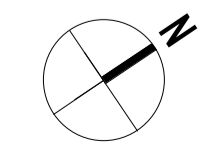

SCALE @A1 - 1:100


25.02.22


3/03/2022 10:51:43 AM


elivo

LEVEL 4, 88 CREEK STREET, BRISBANE QLD 4000
 T: +61 7 3188 7979 W: www.elivo.com E: elivo@elivo.com
 ABN 60 109 515 279 ACN 109 515 279

Verify dimensions on site before commencing any work or producing shop drawings. These drawings are protected by the laws of copyright and may not be copied or reproduced without the prior written consent of Elivo Architects.

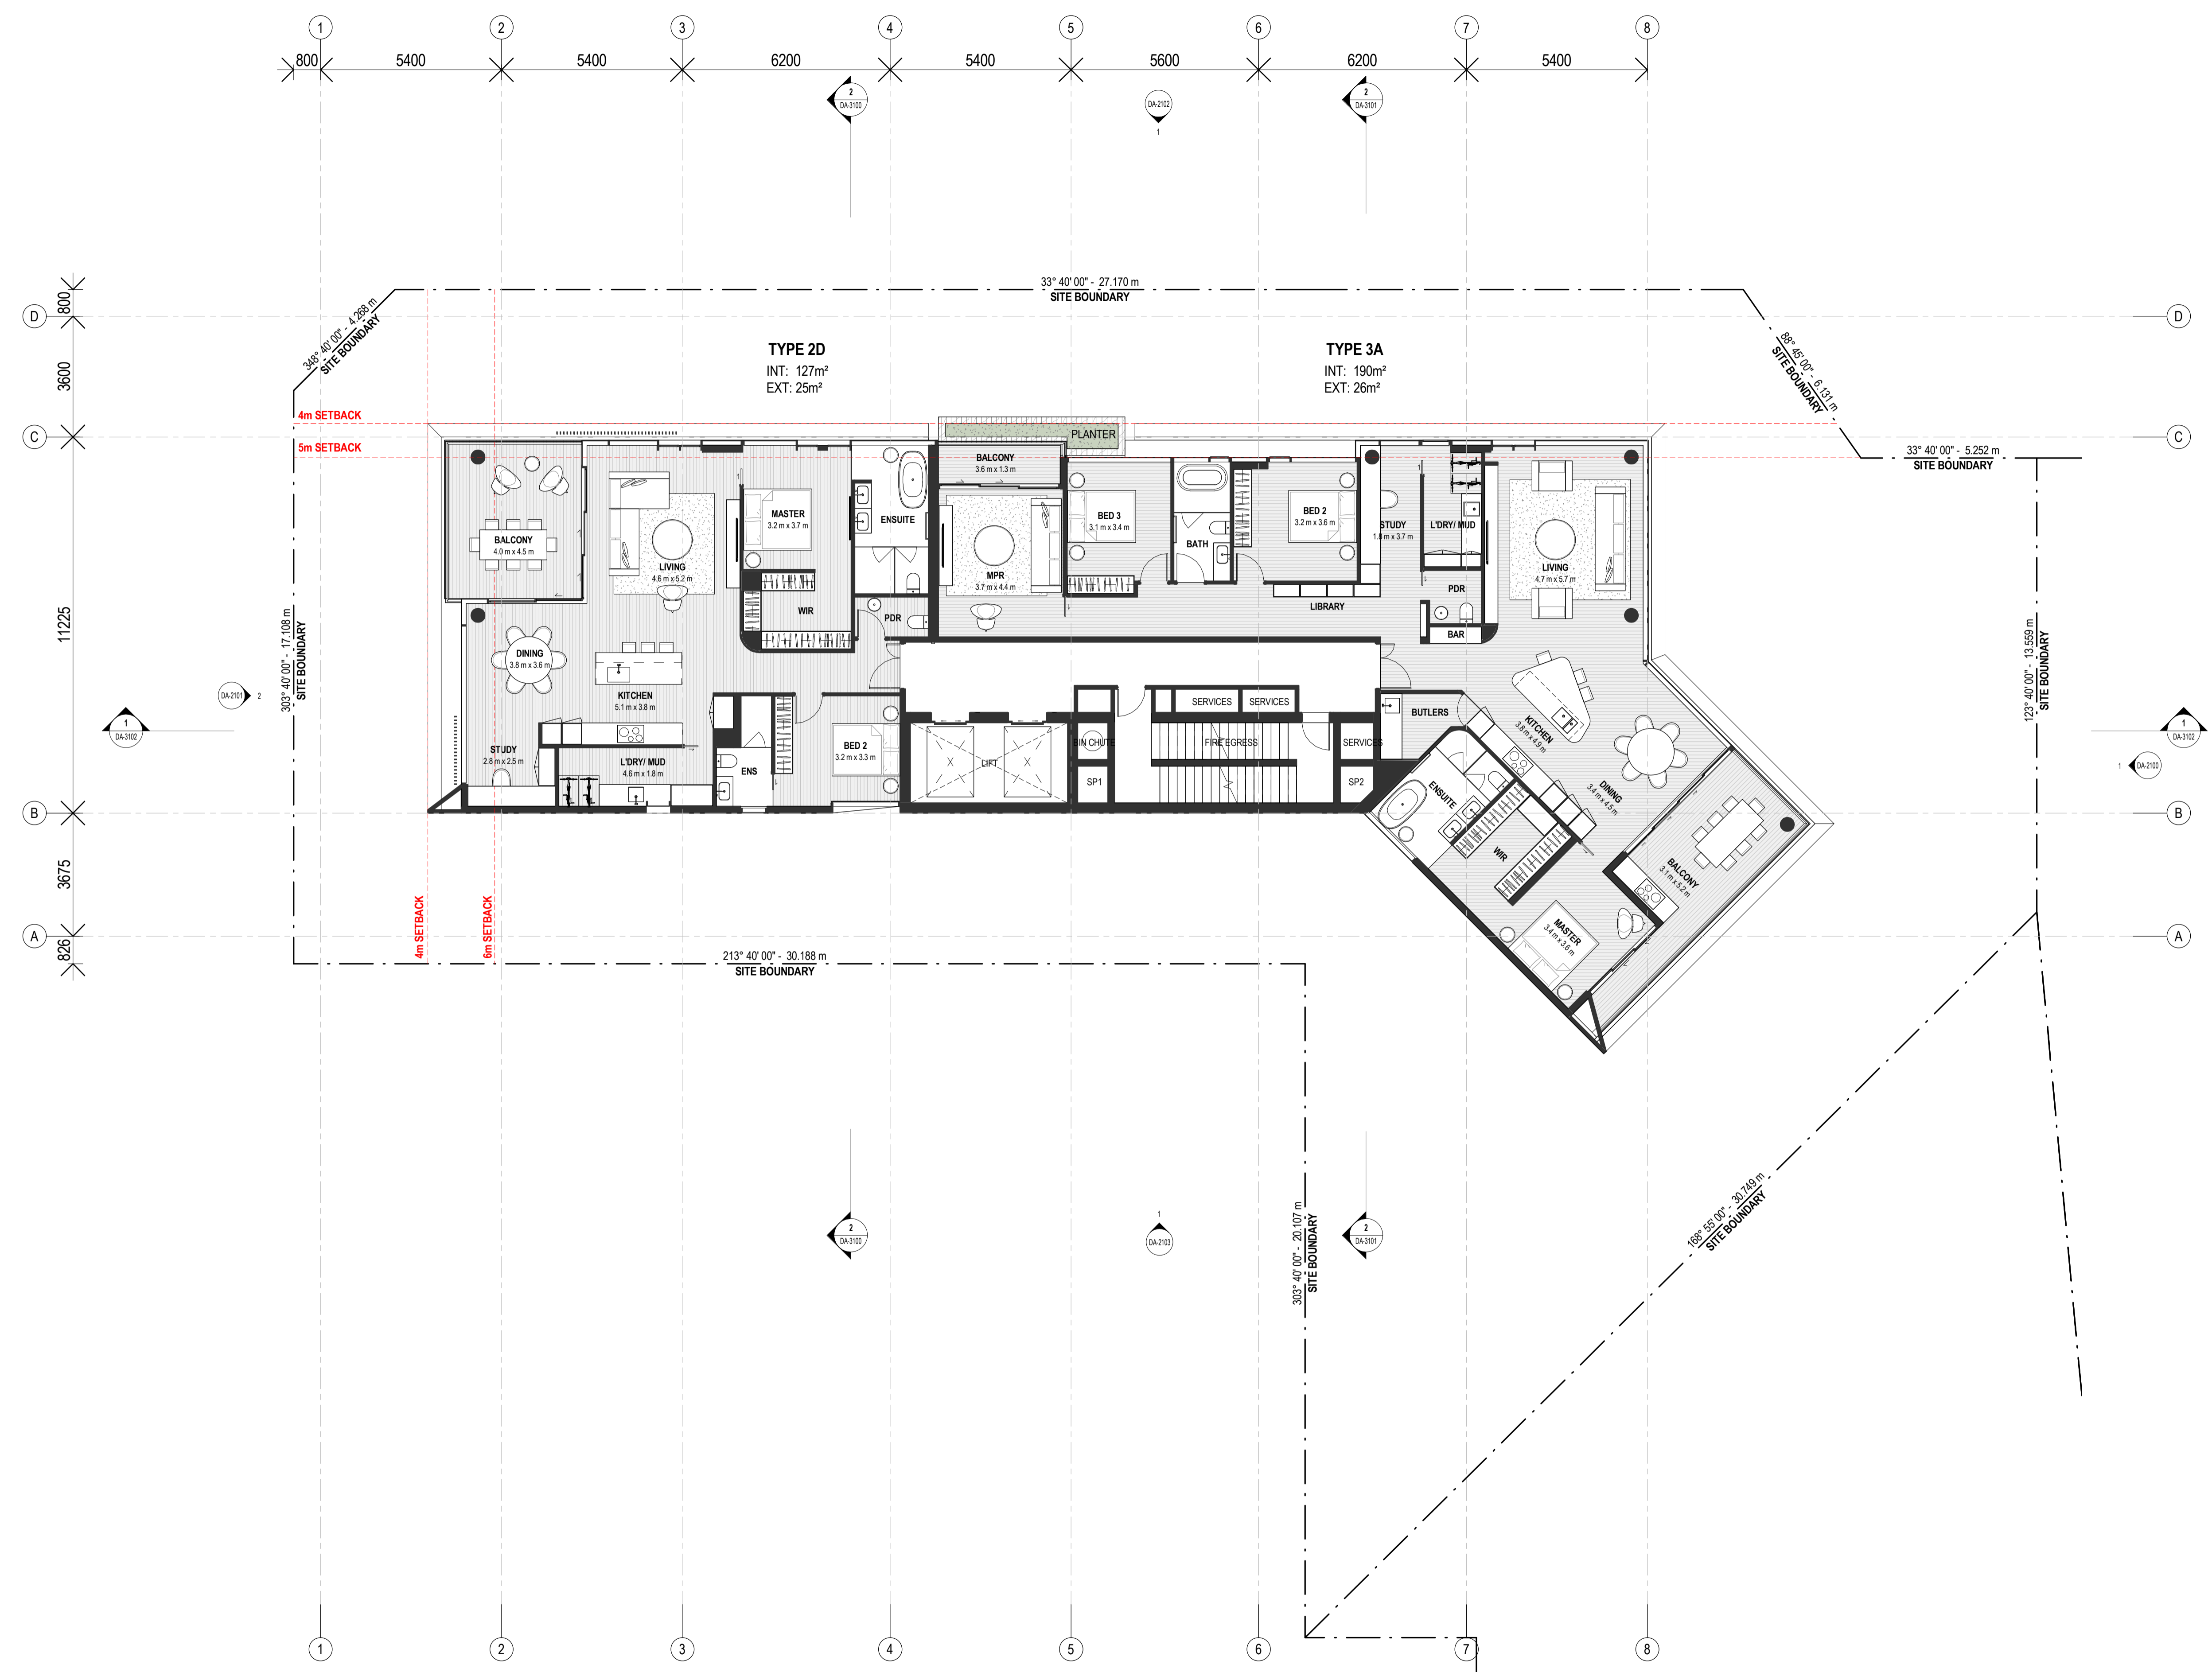

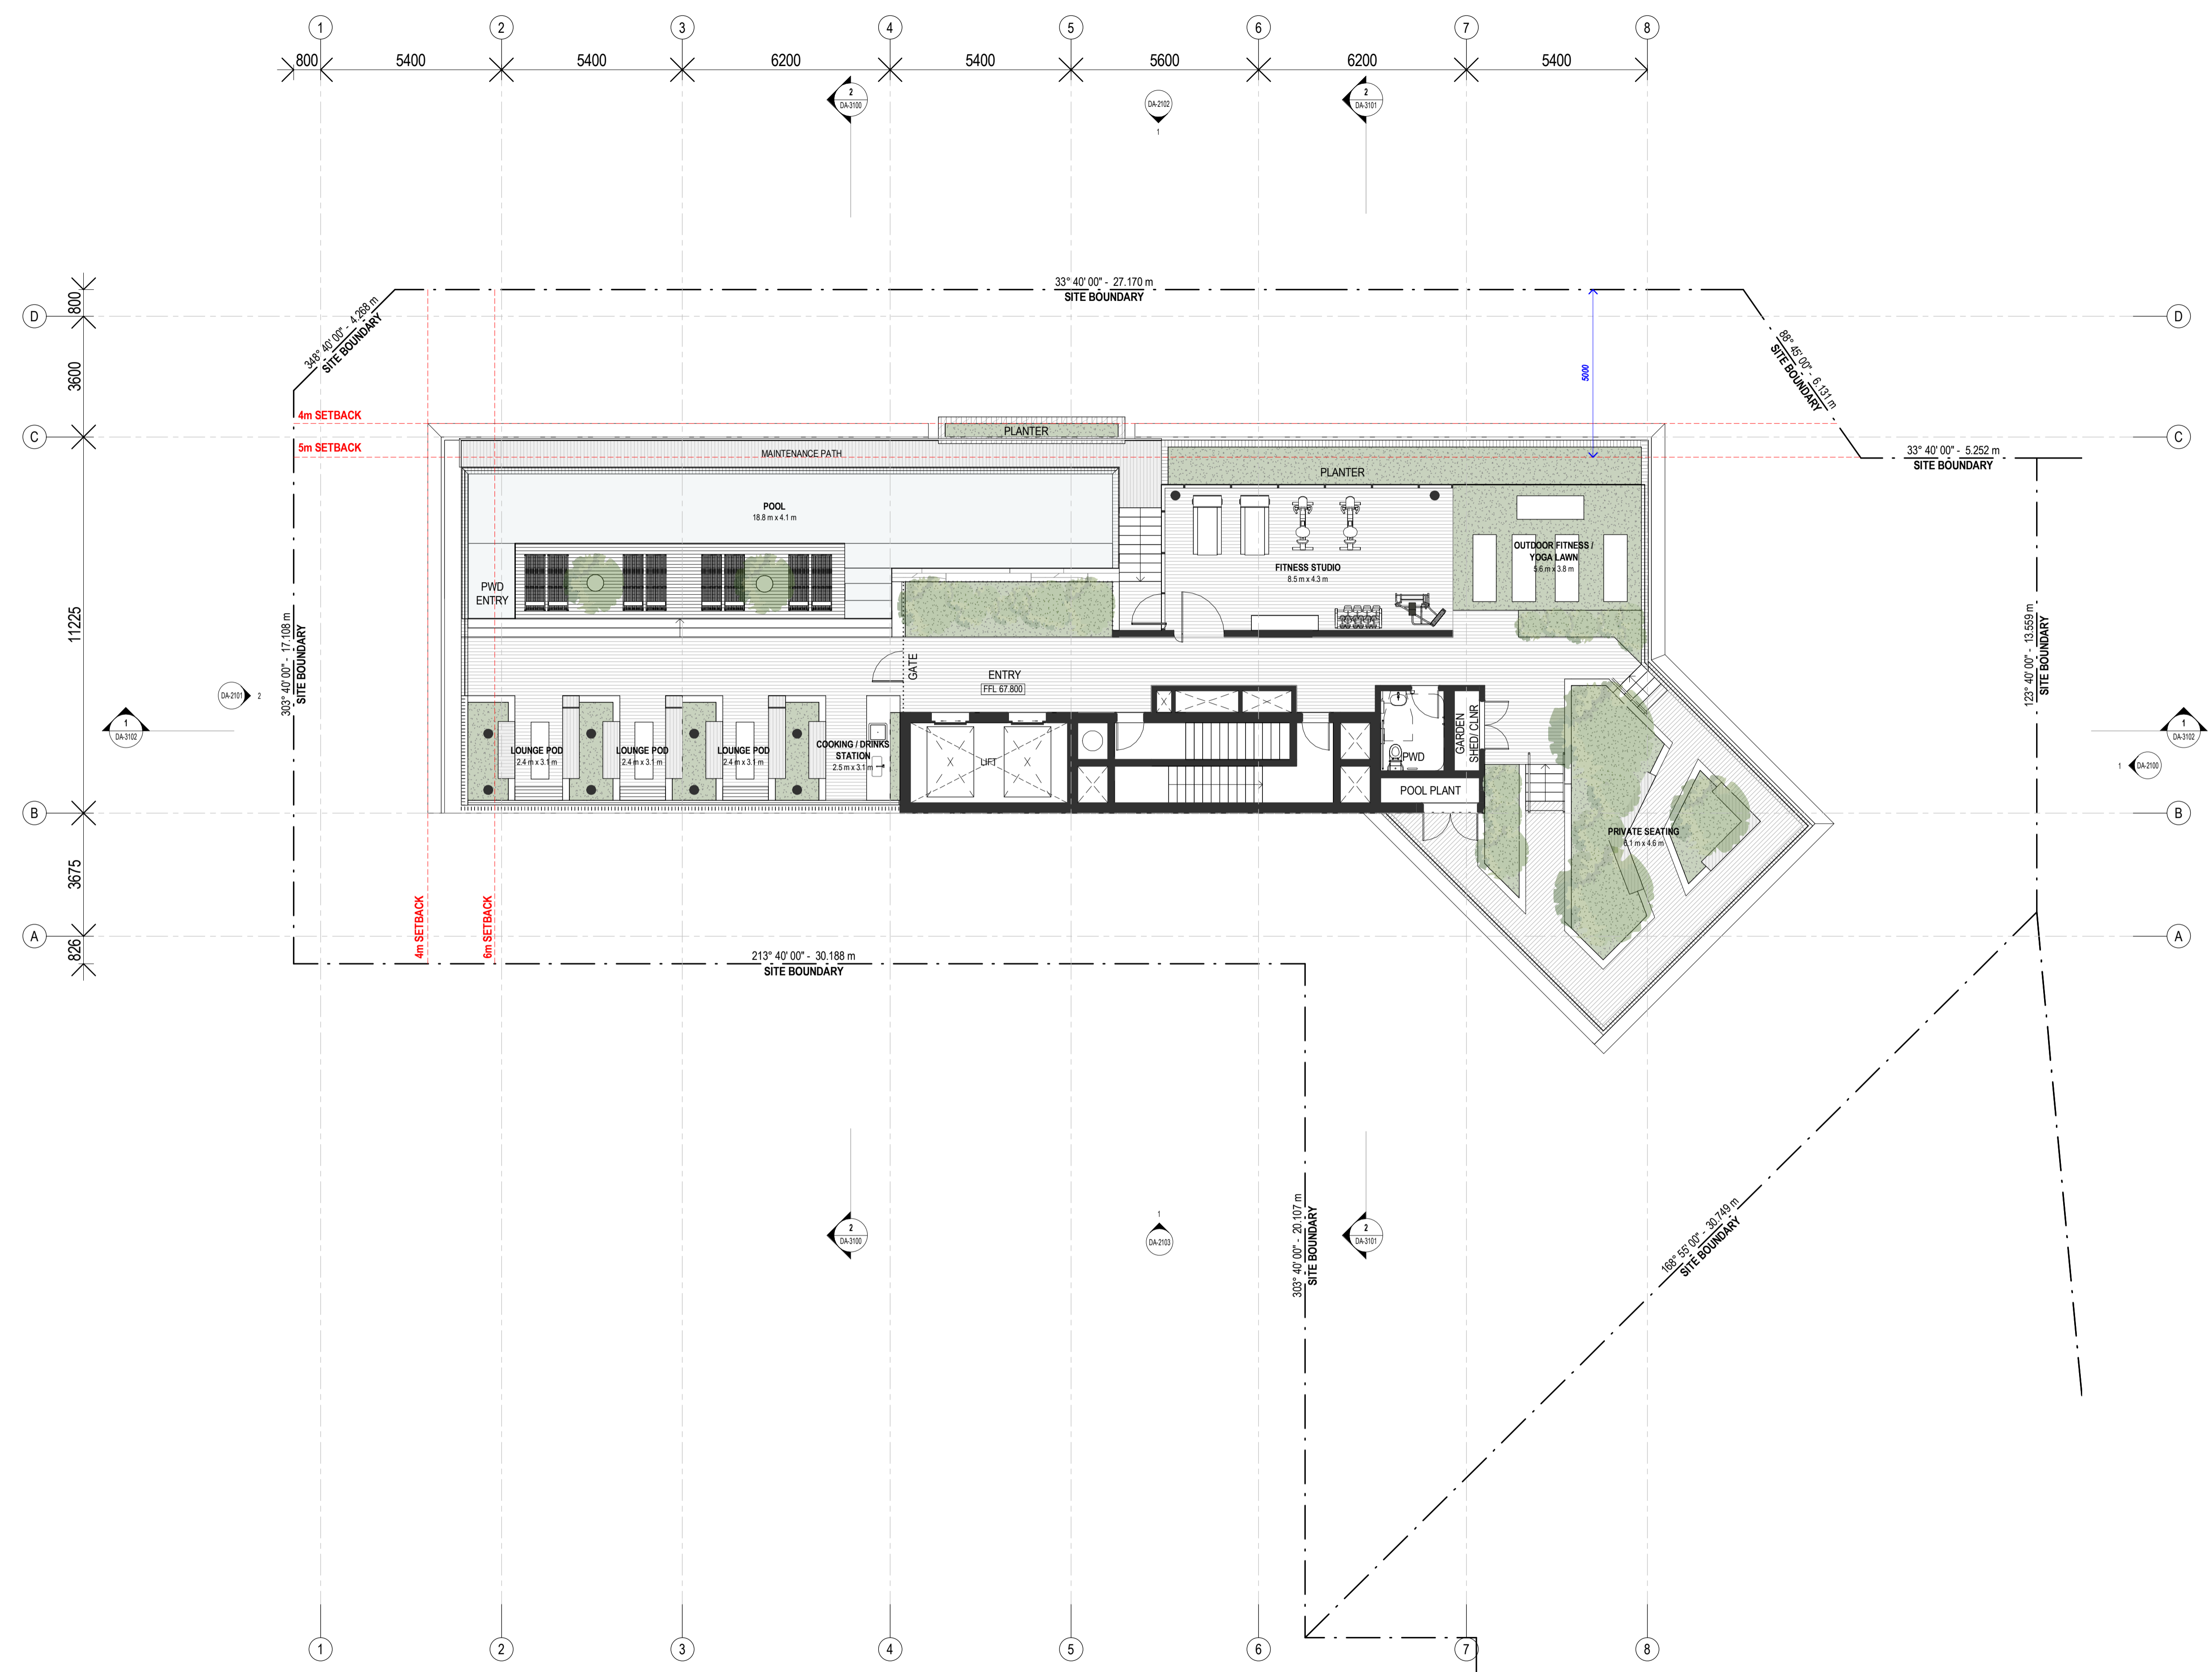


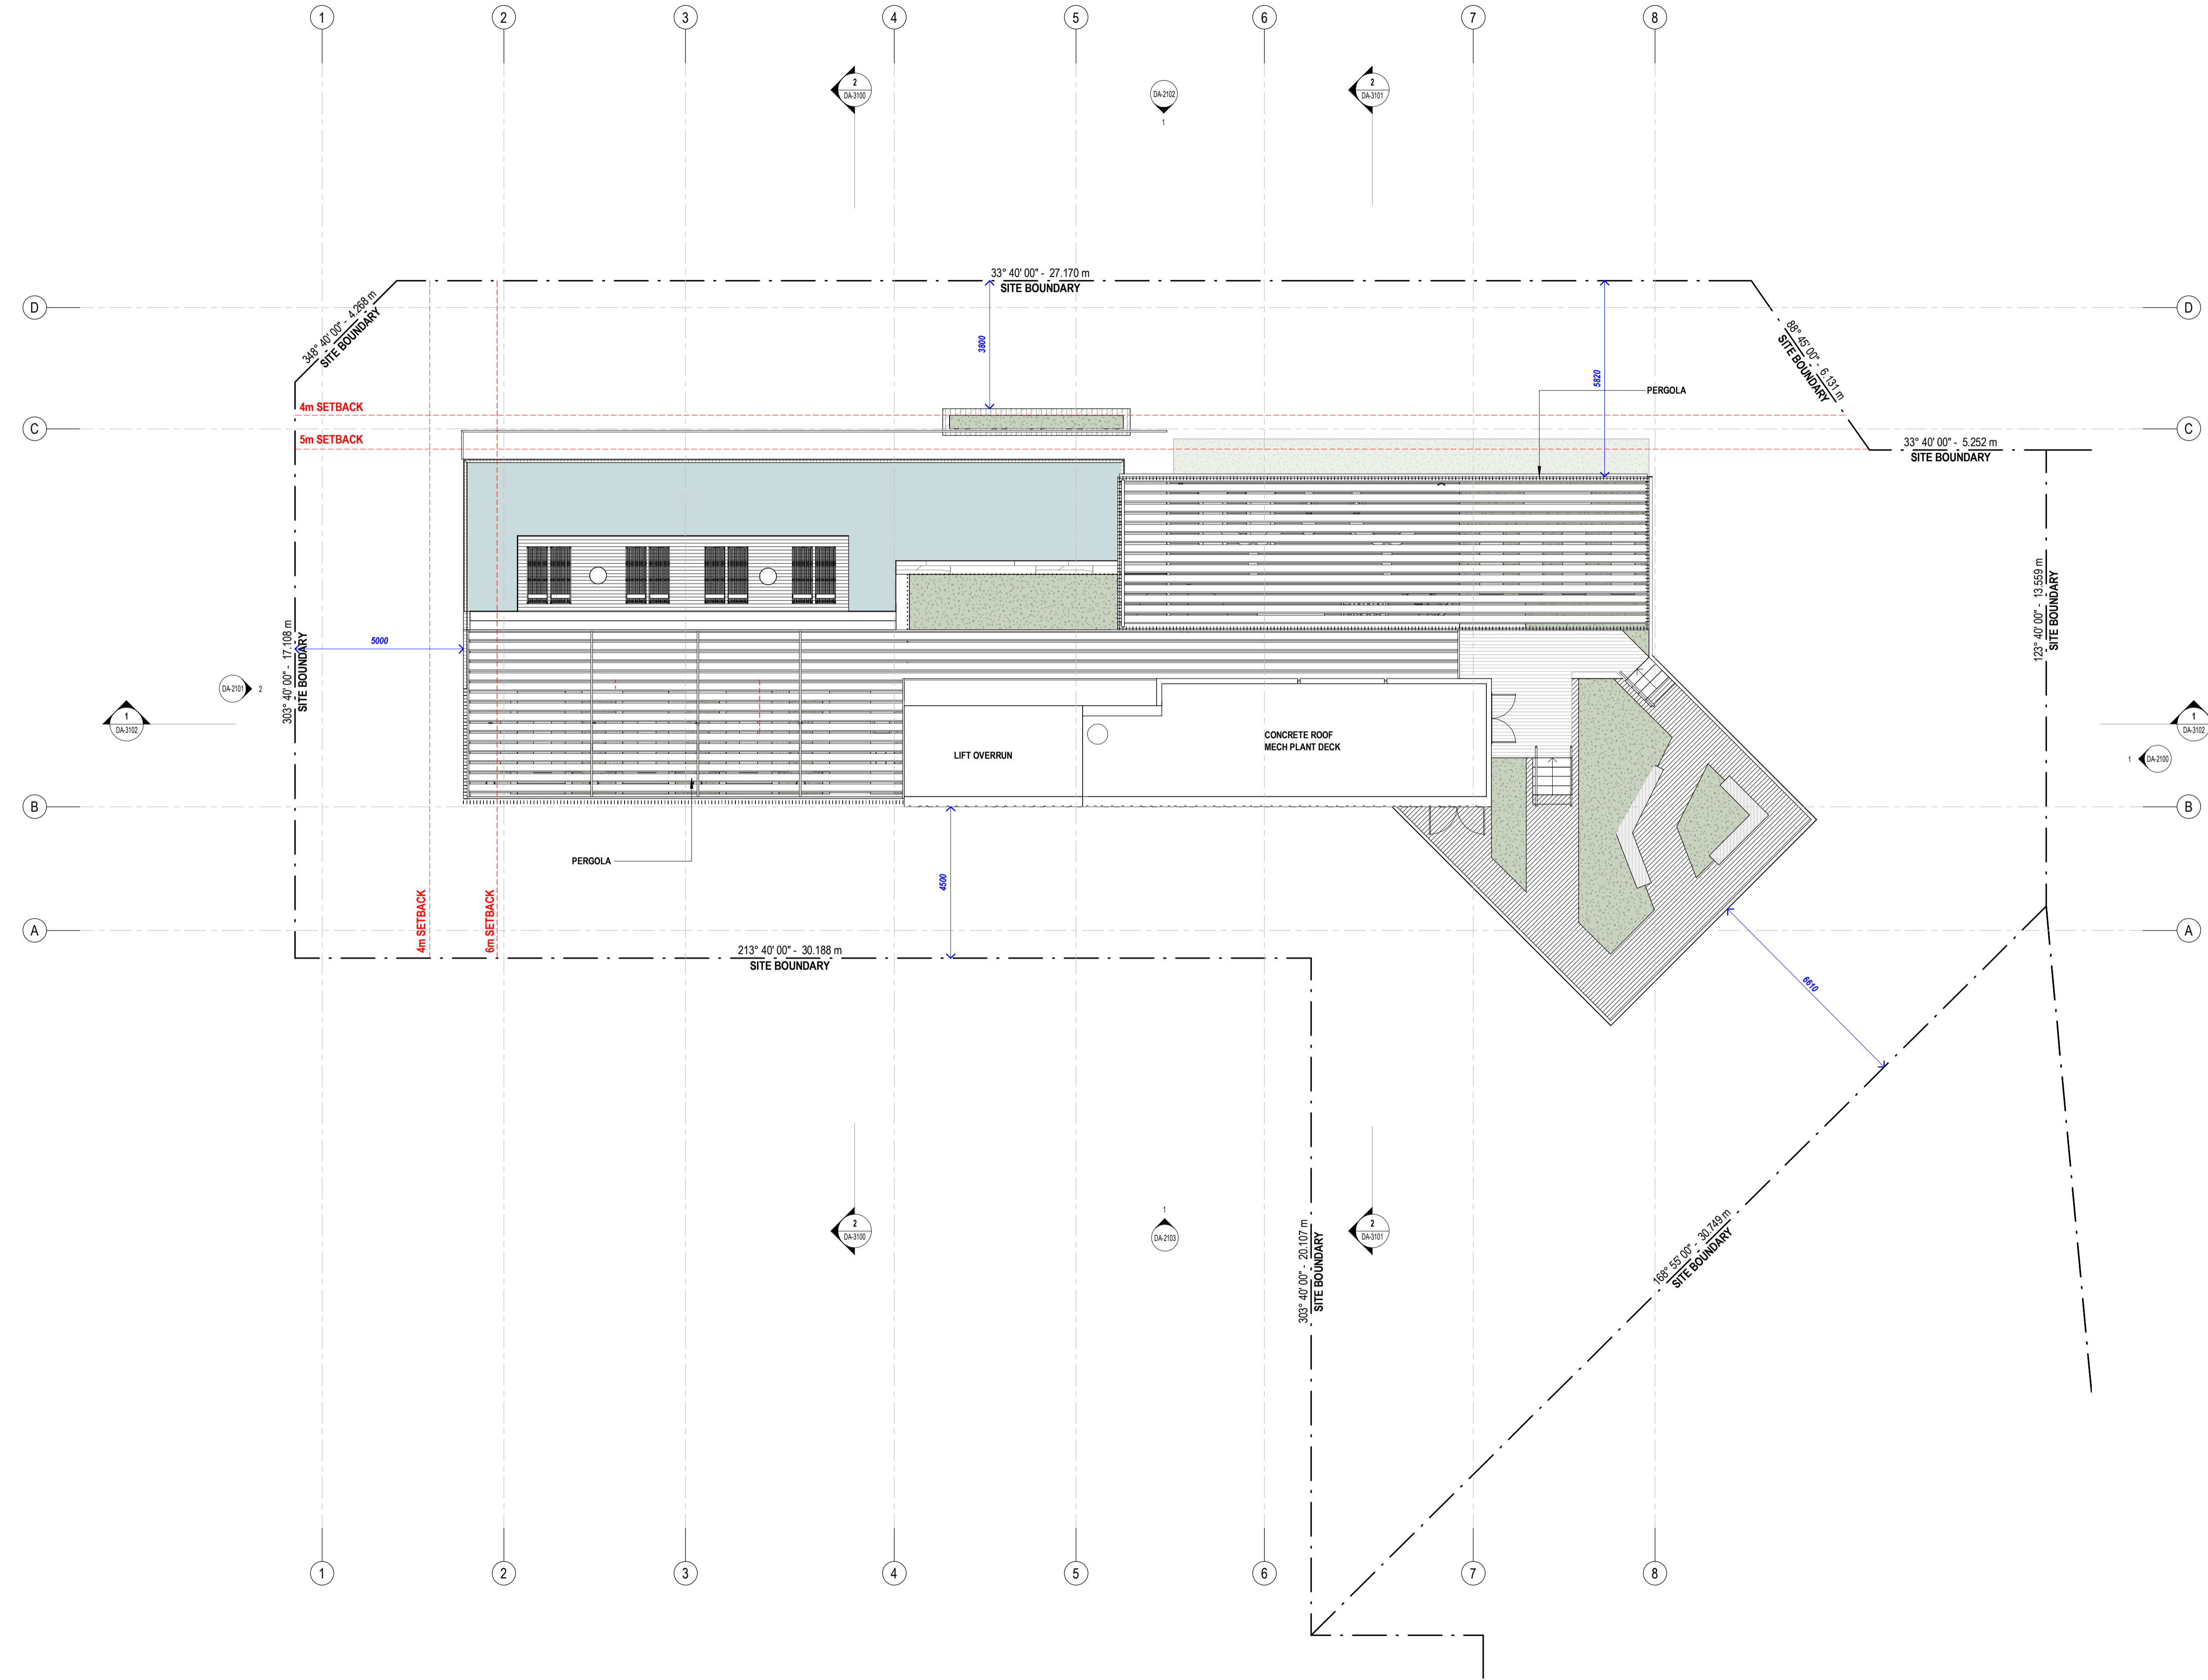

MATERIALS LEGEND

FS1	FEATURE STONE CLADDING 1
GL1	GLAZING TYPE 1
OFC	OFF-FORM CONCRETE
RB	RENDERED/PAINTED MASONRY
SGD	SLIDING GLASS DOOR

BCC DS
LODGED
 31/03/2022
APPLICATION REF
 A005981052

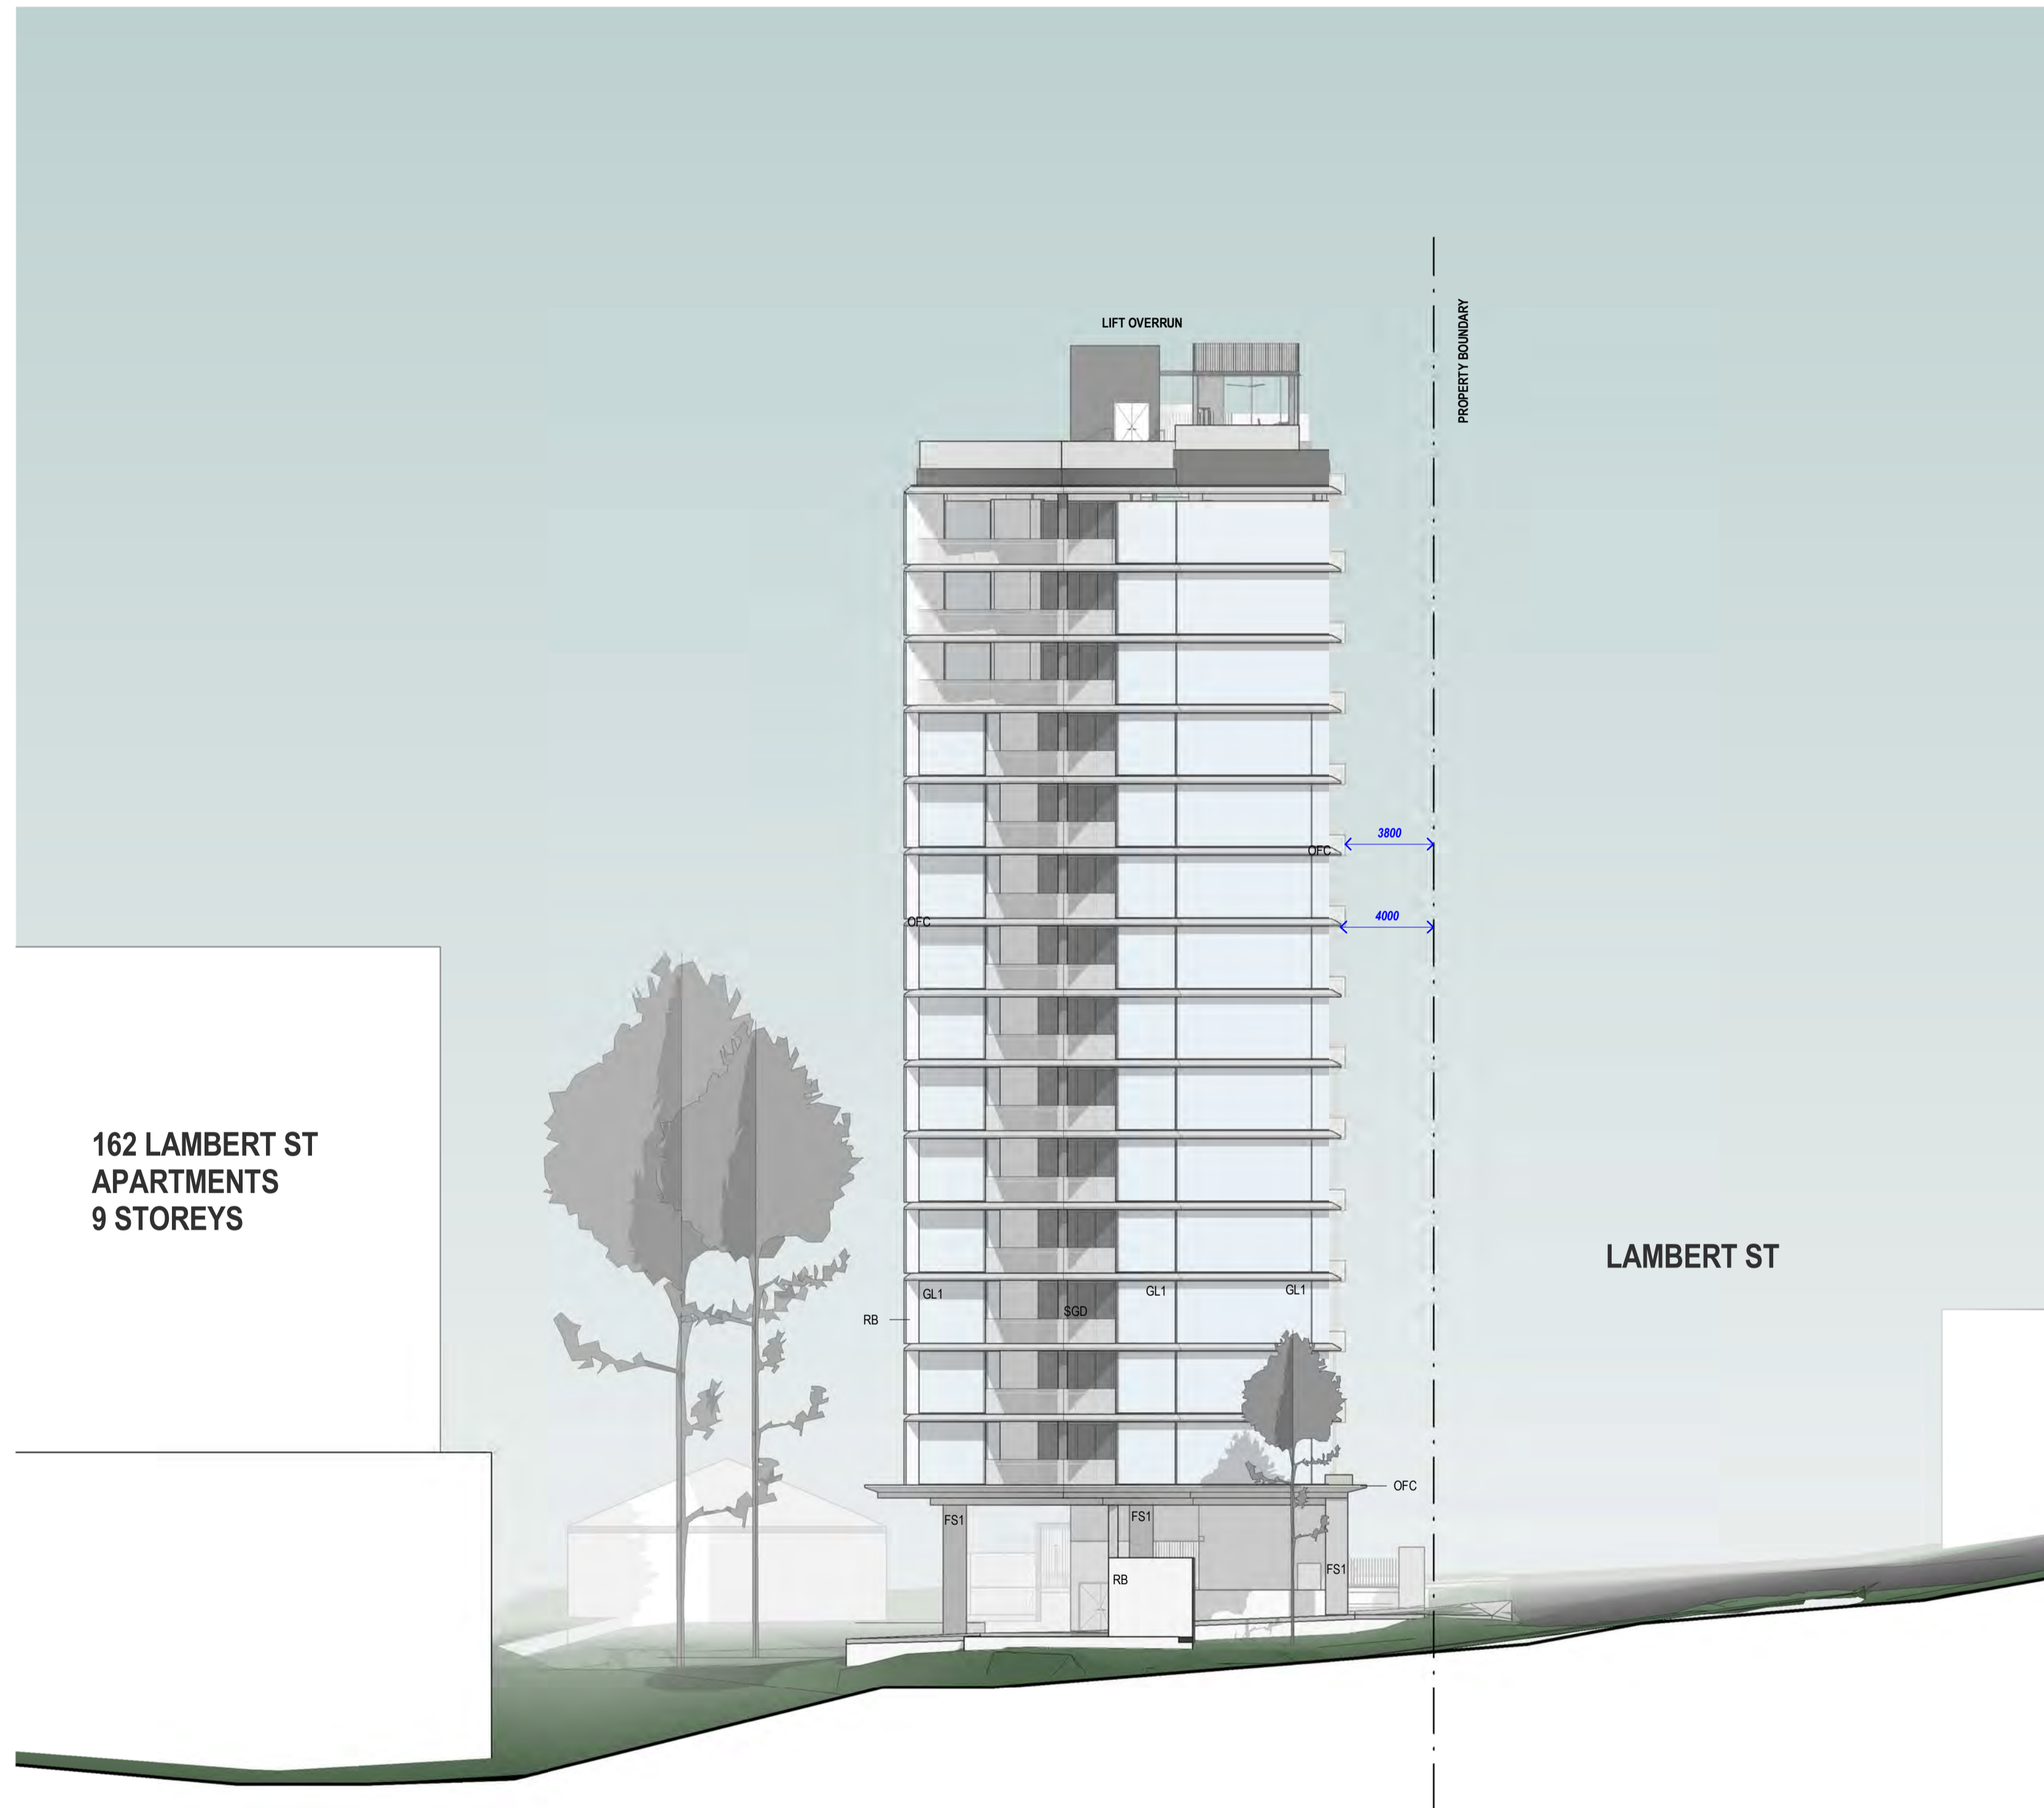

ROOF LEVEL	RL 67.800
ROOF SUB LEVEL	RL 66.300
LEVEL 14	RL 62.950
LEVEL 13	RL 59.900
LEVEL 12	RL 56.850
LEVEL 11	RL 53.800
LEVEL 10	RL 50.750
LEVEL 09	RL 47.700
LEVEL 08	RL 44.650
LEVEL 07	RL 41.600
LEVEL 06	RL 38.550
LEVEL 05	RL 35.500
LEVEL 04	RL 32.450
LEVEL 03	RL 29.400
LEVEL 02	RL 26.350
LEVEL 01	RL 23.300
GROUND LEVEL	RL 18.850
BASEMENT 1	RL 15.100
BASEMENT 2	RL 12.300

PROJECT NUMBER
190094

112 & 130 LAMBERT ST, KANGAROO POINT

DRAWING NAME
BUILDING ELEVATIONS

DRAWING NUMBER
DA-2100

SCALE @A1 - 1:200

REVISION
5
DEVELOPMENT APPLICATION

25.02.22

DRAWING STATUS
DEVELOPMENT APPLICATION

ellivo

LEVEL 4, 88 CREEK STREET, BRISBANE QLD 4000
 T: +61 7 3188 7979 W: www.ellivo.com E: ellivo@ellivo.com
 ABN 60 109 515 279 ACN 109 515 279


Verify dimensions on site before commencing any work or producing shop drawings. These drawings are protected by the laws of copyright and may not be copied or reproduced without the prior written consent of Ellivo Architects.

2/03/2022 2:14:29 PM

MATERIALS LEGEND

GC	GROOVED CONCRETE
GL1	GLAZING TYPE 1
OFC	OFF-FORM CONCRETE

BCC DS
LODGED
 31/03/2022
APPLICATION REF
 A005981052

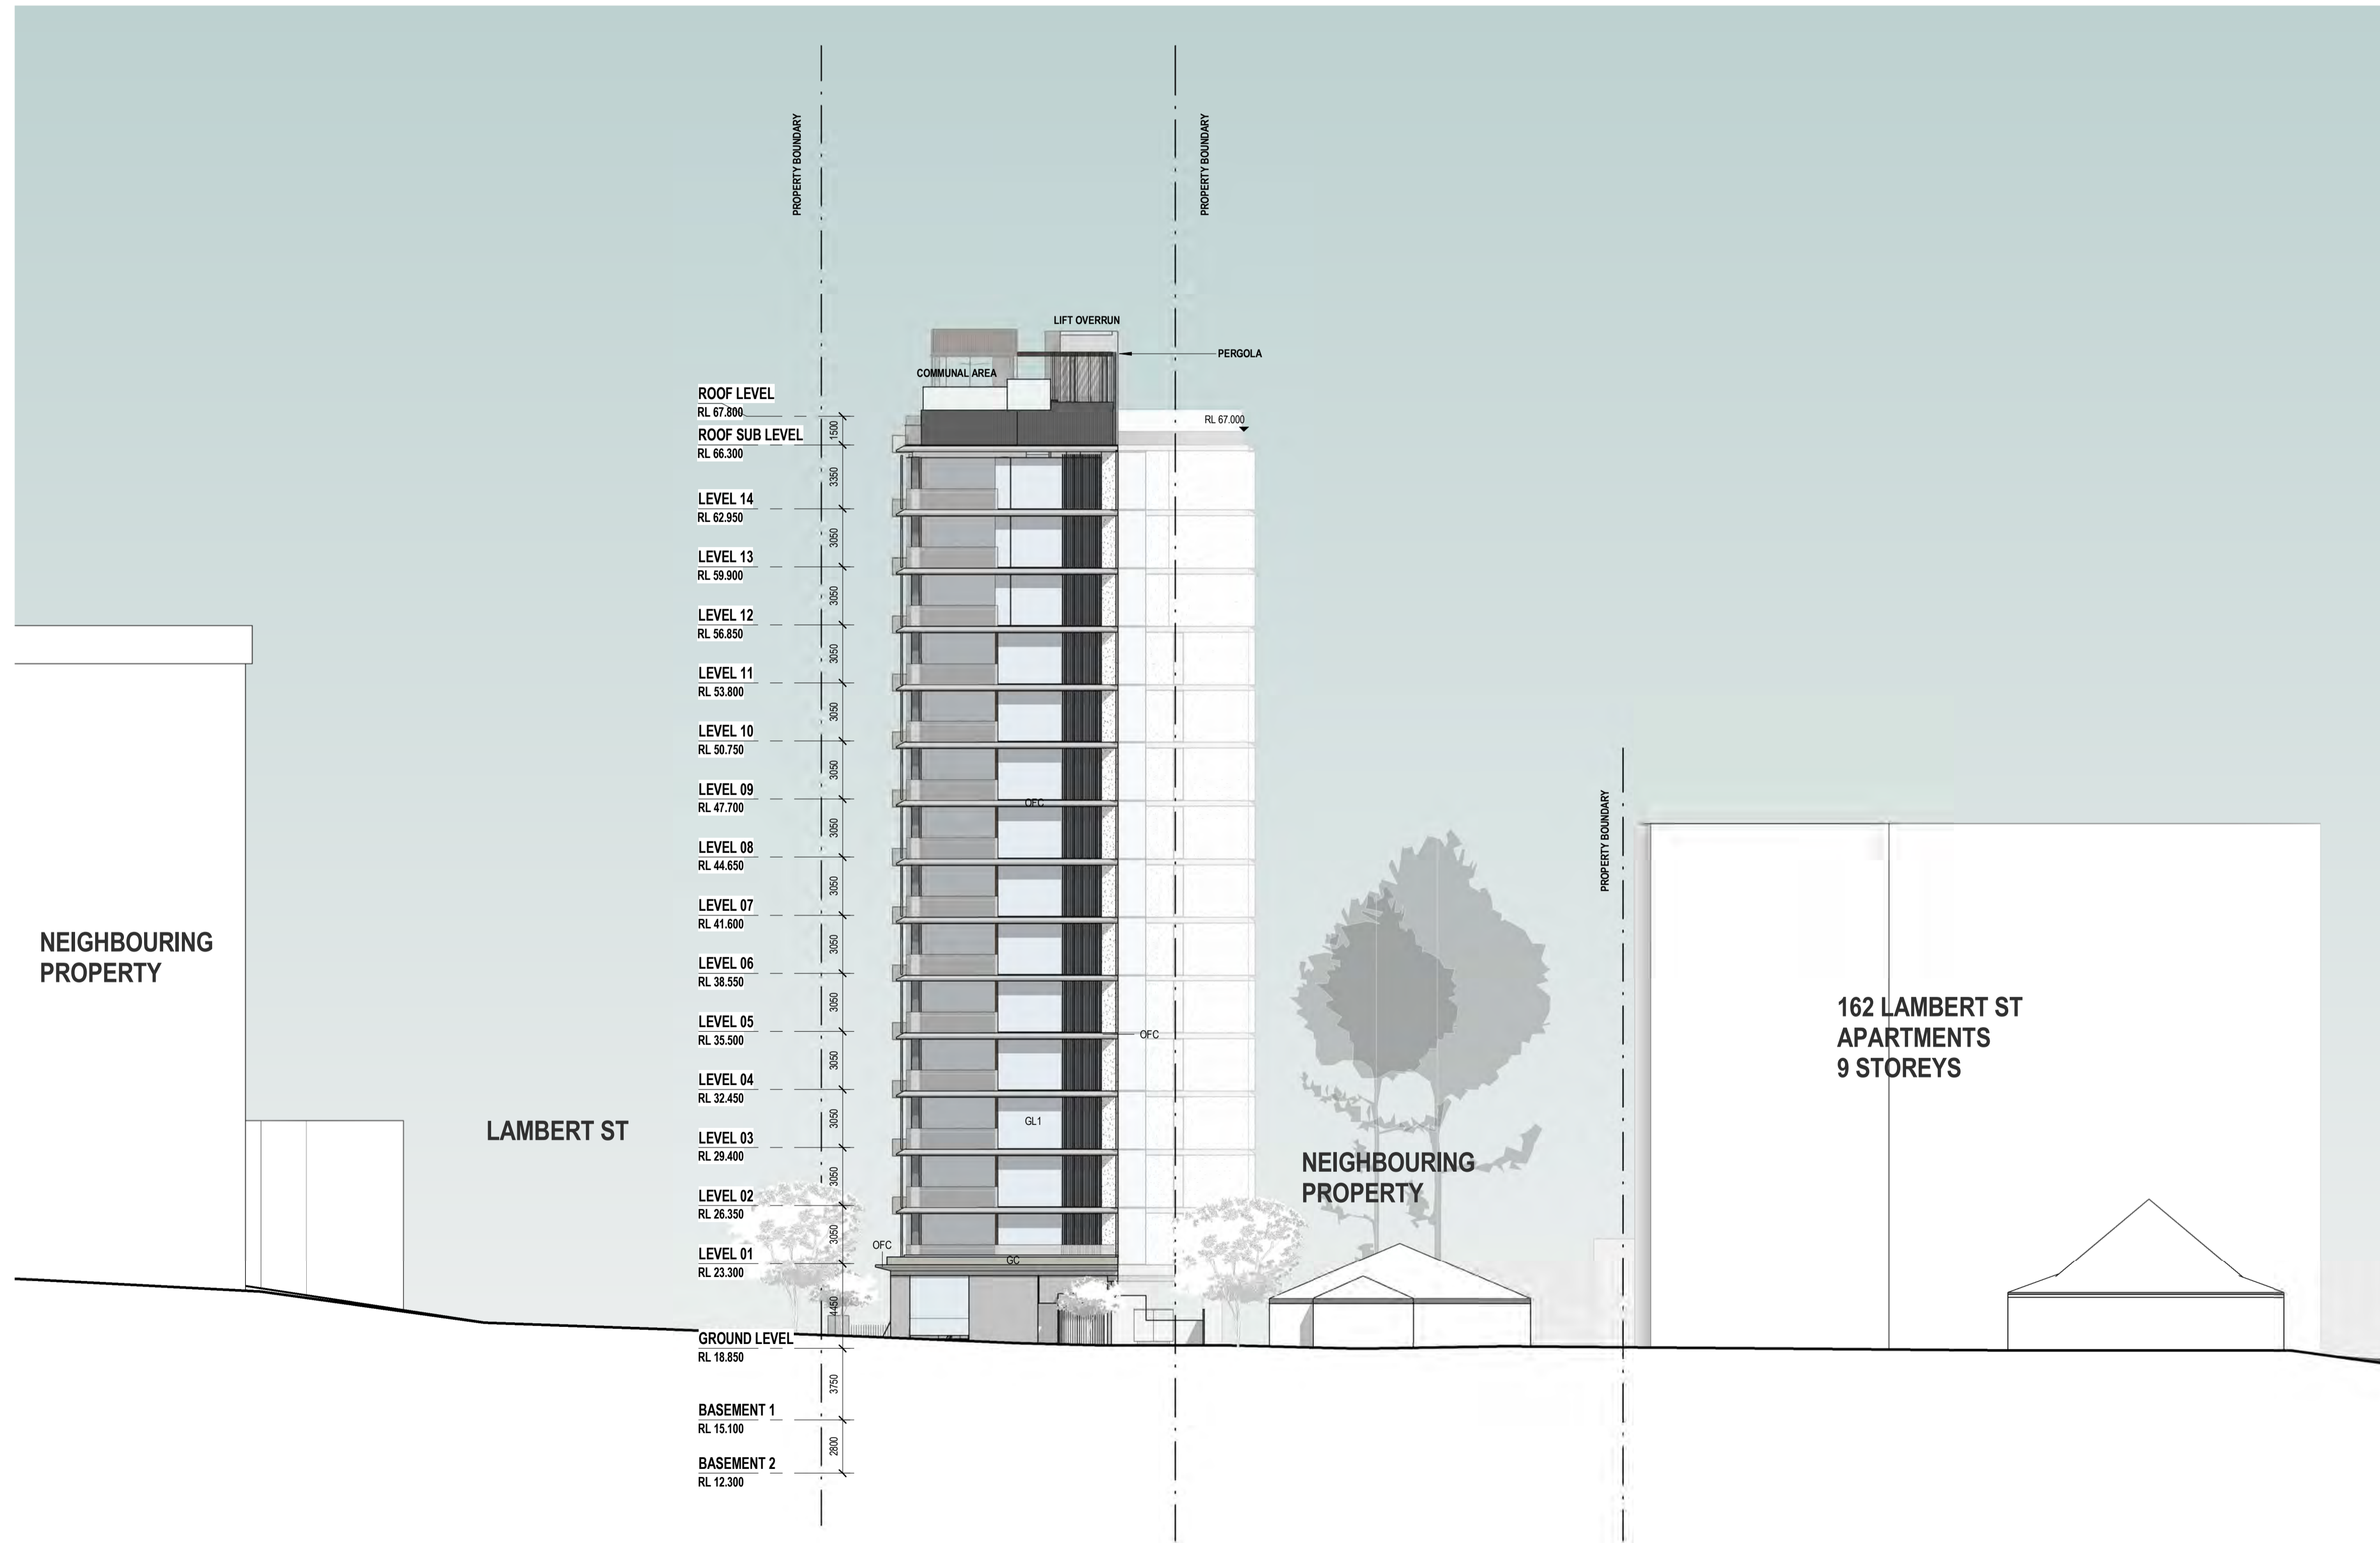

PROJECT NUMBER
190094

112 & 130 LAMBERT ST, KANGAROO POINT

DRAWING NAME
BUILDING ELEVATIONS

DRAWING NUMBER
DA-2101

REVISION
5
DEVELOPMENT APPLICATION

DRAWING STATUS
DEVELOPMENT APPLICATION

SCALE @A1 - 1:200

25.02.22

3/03/2022 10:51:58 AM

elivo


LEVEL 4, 88 CREEK STREET, BRISBANE QLD 4000
 T: +61 7 3188 7979 W: www.elivo.com E: elivo@elivo.com
 ABN 60 109 515 279 ACN 109 515 279

Verify dimensions on site before commencing any work or producing shop drawings. These drawings are protected by the laws of copyright and may not be copied or reproduced without the prior written consent of Elivo Architects.

MATERIALS LEGEND

AS	ALUMINIUM SCREEN
BA1	BALUSTRADE TYPE 1
CU	CURTAIN
FS1	FEATURE STONE CLADDING 1
FS2	FEATURE STONE CLADDING 2
GC	GROOVED CONCRETE
GL1	GLAZING TYPE 1
OFC	OFF-FORM CONCRETE
RB	RENDERED/PAINTED MASONRY
SGD	SLIDING GLASS DOOR

BCC DS
 LODGED
 31/03/2022
 APPLICATION REF
 A005981052

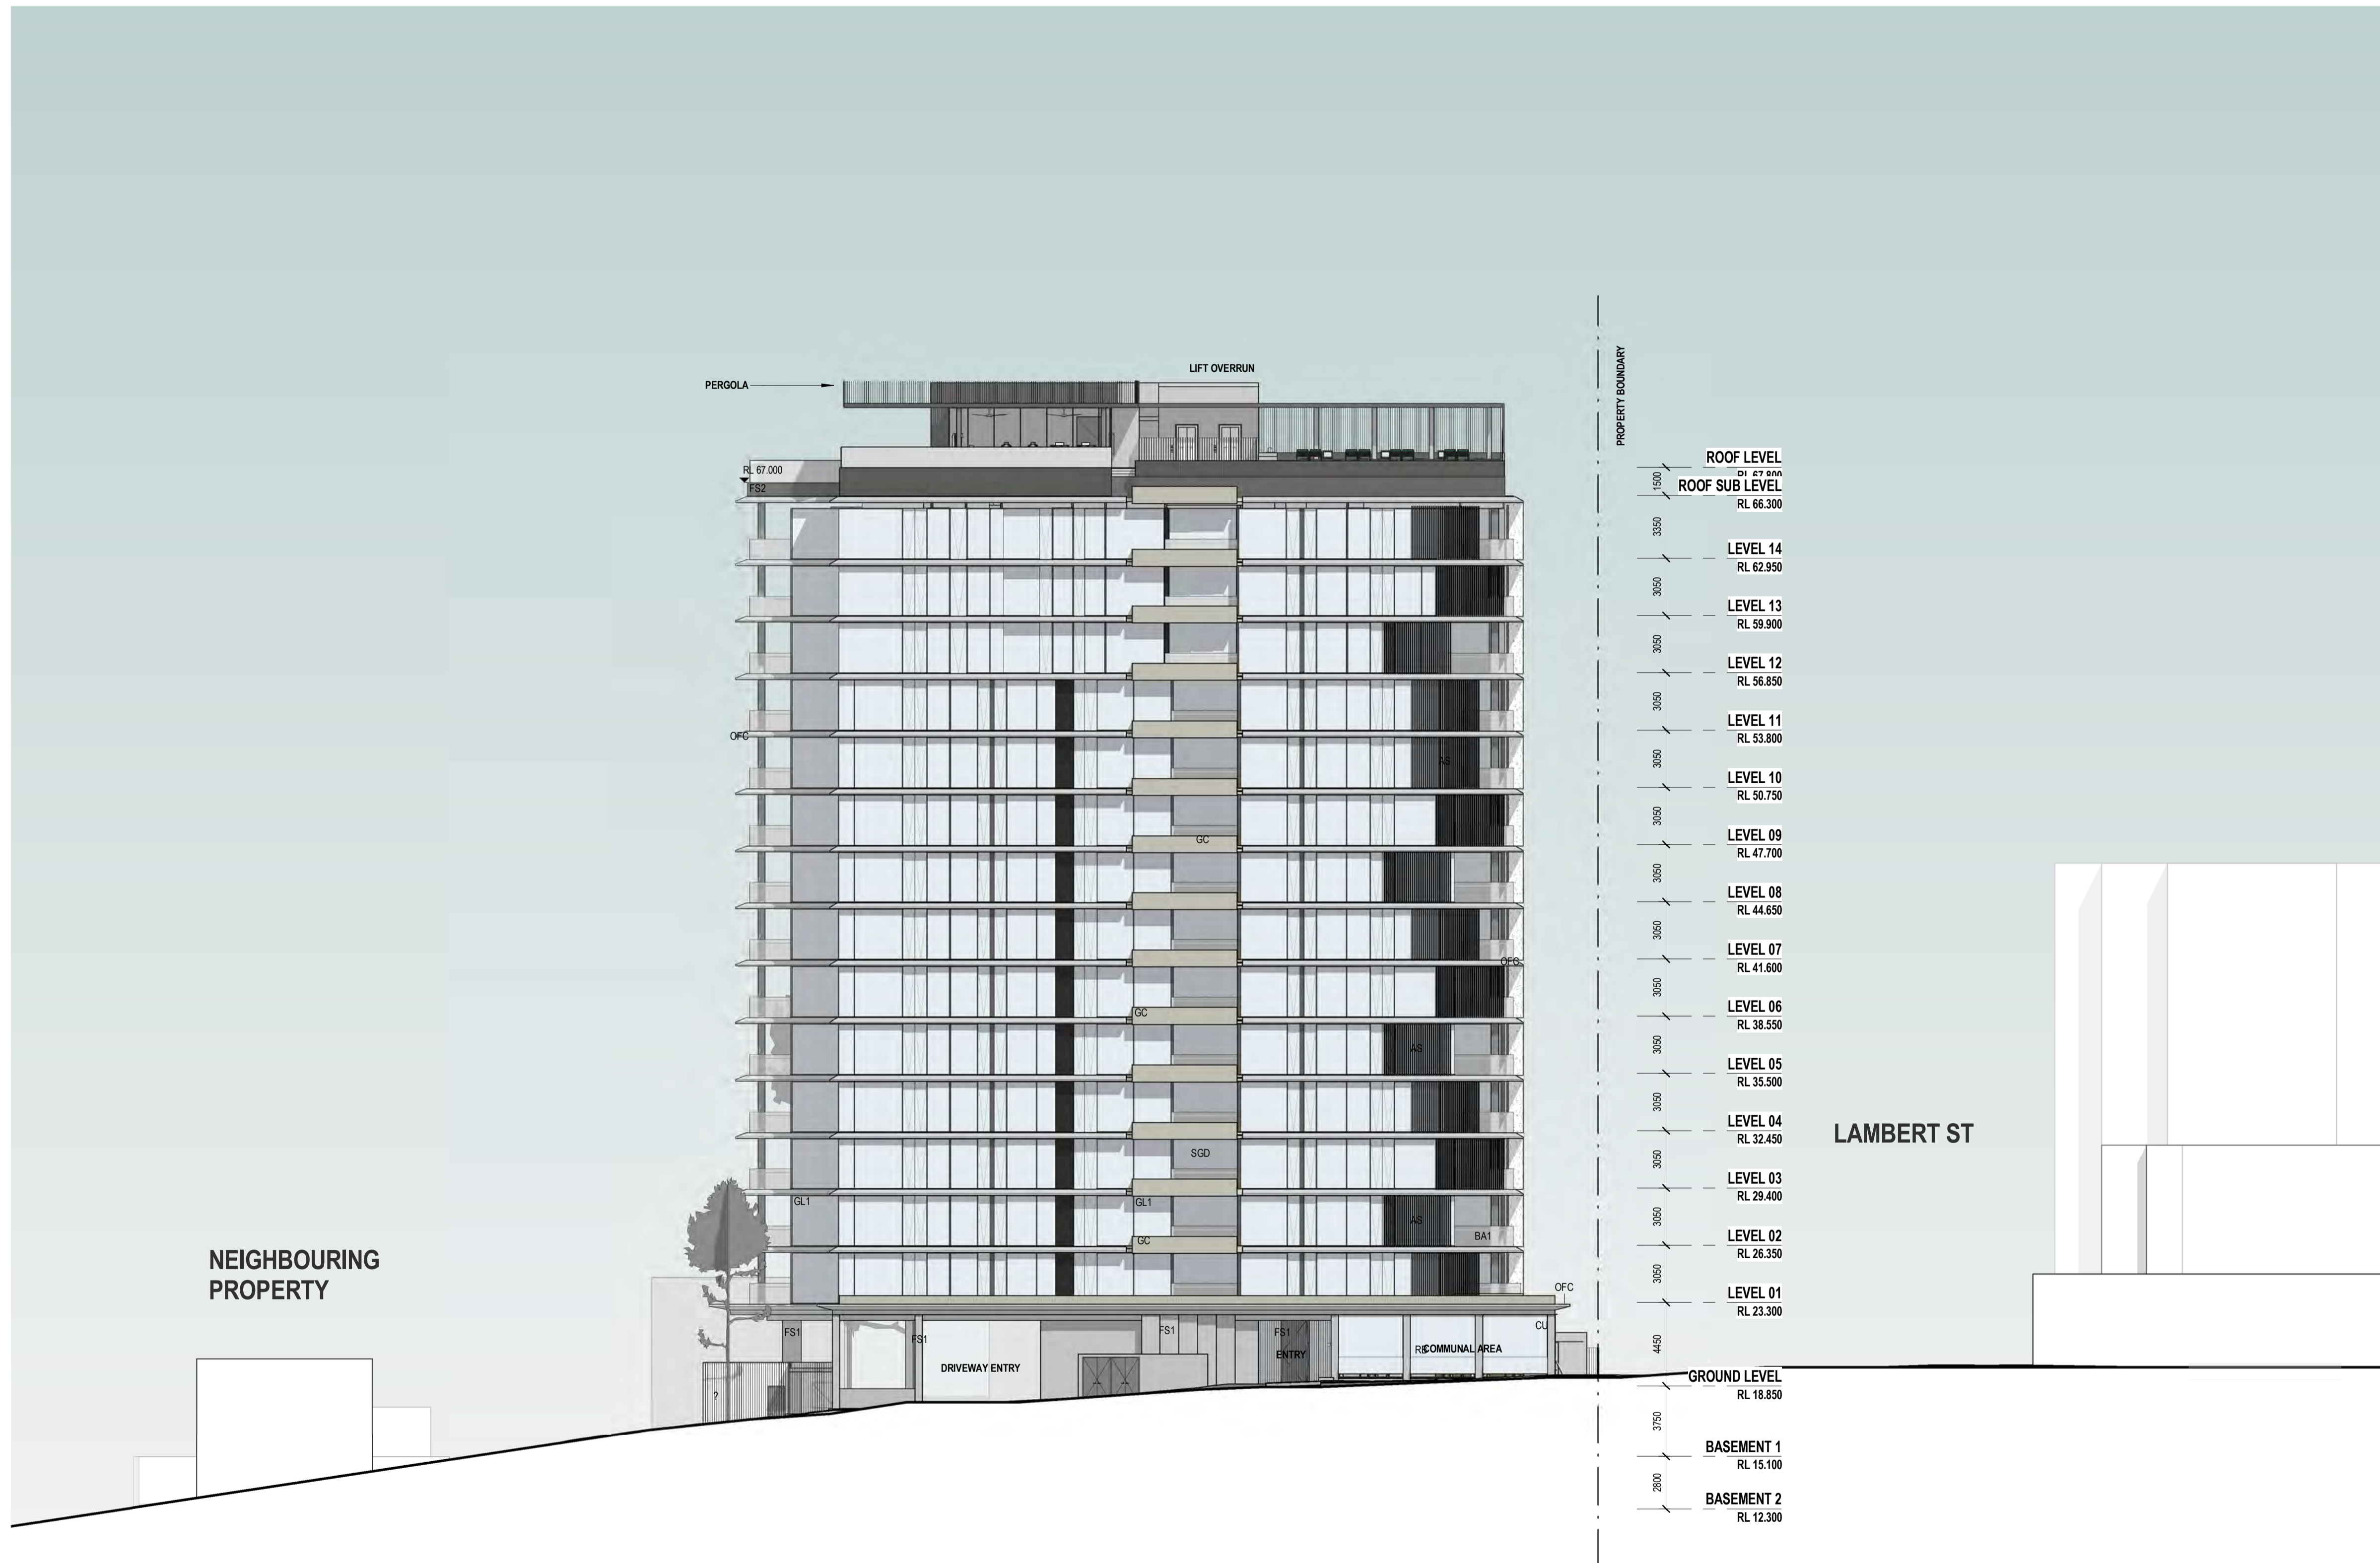

PROJECT NUMBER
190094

112 & 130 LAMBERT ST, KANGAROO POINT

DRAWING NAME
BUILDING ELEVATIONS

DRAWING NUMBER
DA-2102

REVISION
5
DEVELOPMENT APPLICATION

DRAWING STATUS
DEVELOPMENT APPLICATION

SCALE @A1 - 1:200

25.02.22

2/03/2022 2:26:59 PM

elivo


LEVEL 4, 88 CREEK STREET, BRISBANE QLD 4000
 T: +61 7 3188 7979 W: www.elivo.com E: elivo@elivo.com
 ABN 80 109 515 279 ACN 109 515 279

Verify dimensions on site before commencing any work or producing shop drawings. These drawings are protected by the laws of copyright and may not be copied or reproduced without the prior written consent of Elivo Architects.

MATERIALS LEGEND

AL	ALUMINIUM LOUVRES
BA1	BALUSTRADE TYPE 1
FCE	FC CLADDING WITH EXPRESSED JOINTS
FS1	FEATURE STONE CLADDING 1
FS2	FEATURE STONE CLADDING 2
GC	GROOVED CONCRETE
GL1	GLAZING TYPE 1
OFC	OFF-FORM CONCRETE
RB	RENDERED/PAINTED MASONRY

BCC DS
LODGED
 31/03/2022
 APPLICATION REF
 A005981052

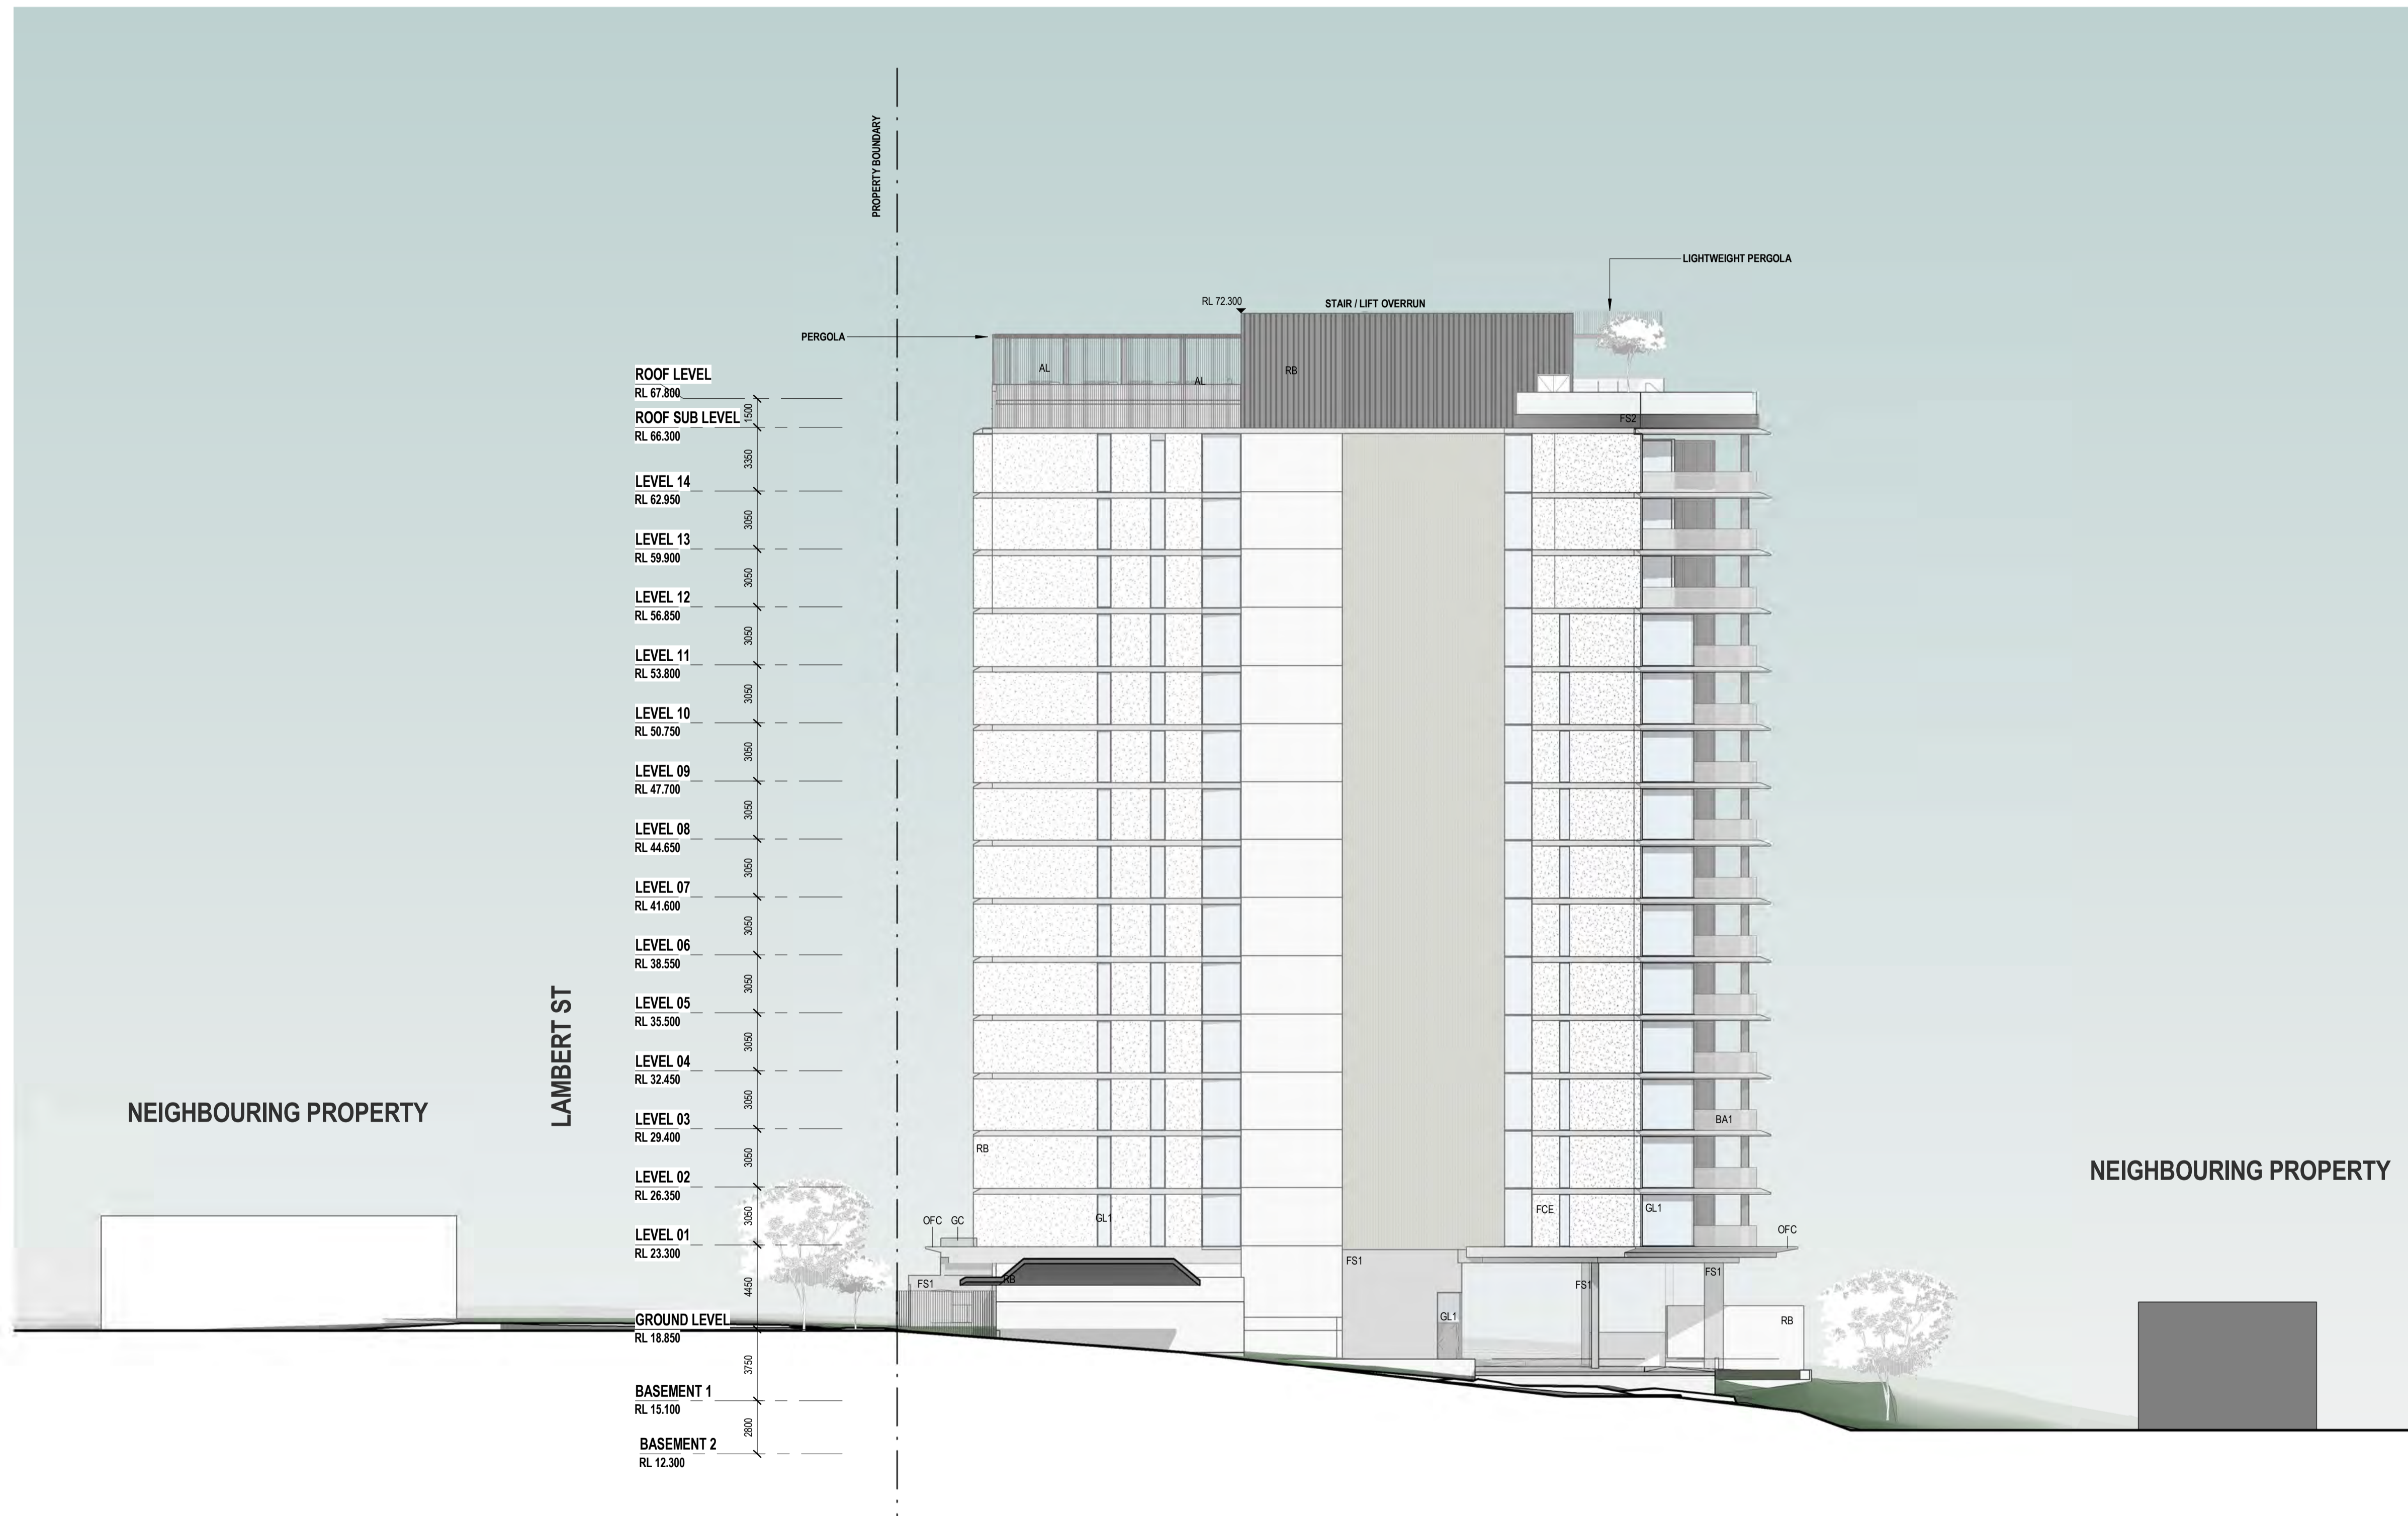

PROJECT NUMBER
190094

112 & 130 LAMBERT ST, KANGAROO POINT

DRAWING NAME
BUILDING ELEVATIONS

DRAWING NUMBER
DA-2103

SCALE @A1 - 1:200

REVISION
5
DEVELOPMENT APPLICATION

DRAWING STATUS
DEVELOPMENT APPLICATION

elivo

LEVEL 4, 88 CREEK STREET, BRISBANE QLD 4000
 T: +61 7 3188 7979 W: www.elivo.com E: elivo@elivo.com
 ABN 80 109 515 279 ACN 109 515 279

3/03/2022 10:52:25 AM

Verify dimensions on site before commencing any work or producing shop drawings. These drawings are protected by the laws of copyright and may not be copied or reproduced without the prior written consent of Elivo Architects.