


# BRISBANE METRO PORTAL




BRISBANE METRO, CULTURAL CENTRE, SOUTH BRISBANE

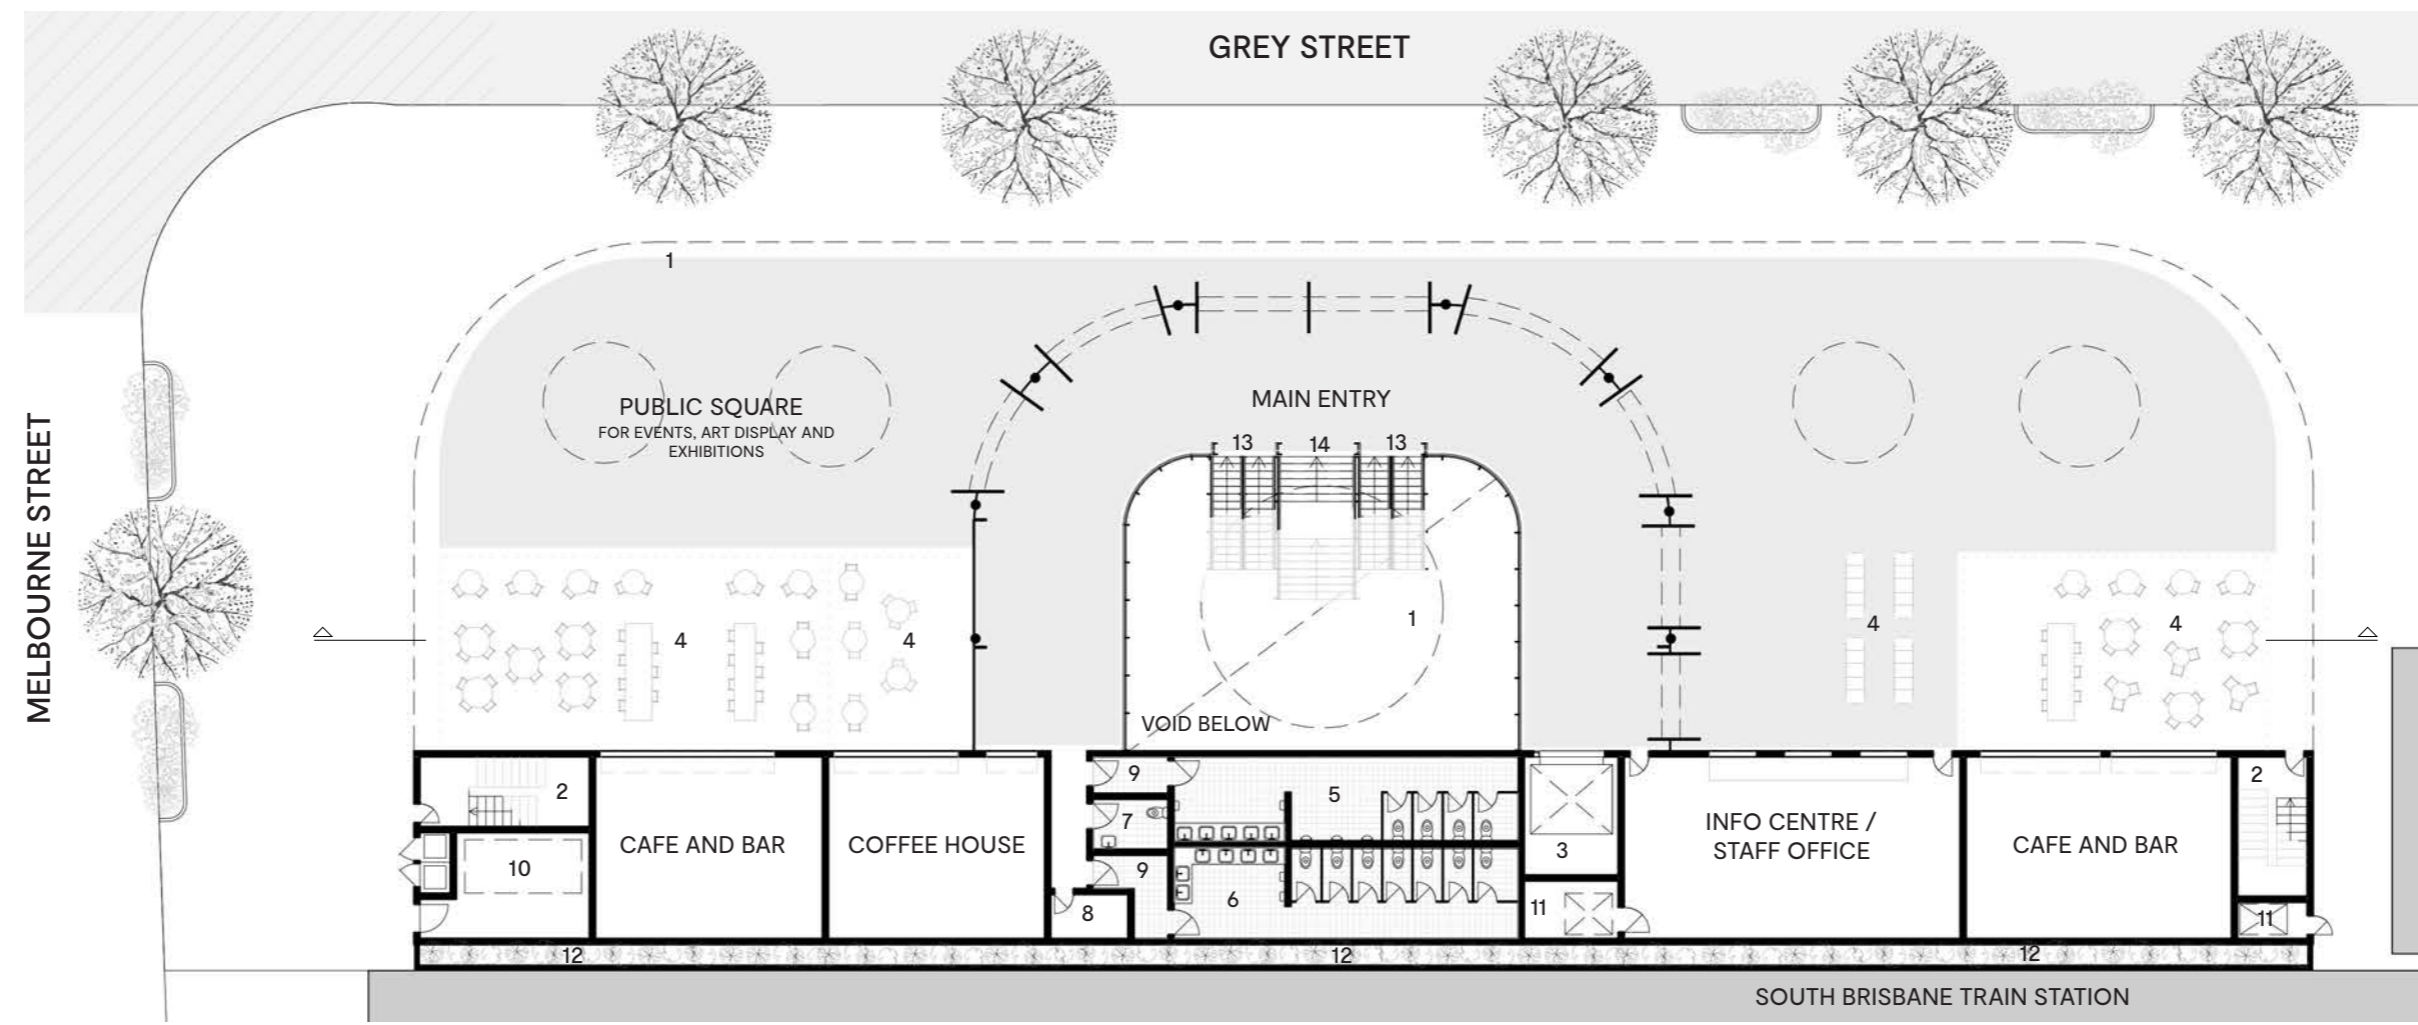


**GROUND FLOOR PLAN**  
1:250

- LEGEND**
- 1. FEATURE SKYLIGHT
  - 2. FIRE STAIRS
  - 3. LIFT
  - 4. TENANCY ZONES / SEATING
  - 5. MALE TOILETS
  - 6. FEMALE TOILETS
  - 7. PWD
  - 8. STORE
  - 9. AIRLOCKS
  - 10. PLANT
  - 11. SERVICES STACK
  - 12. LANDSCAPING SPINE
  - 13. ESCALATORS
  - 14. CENTRAL STAIRS

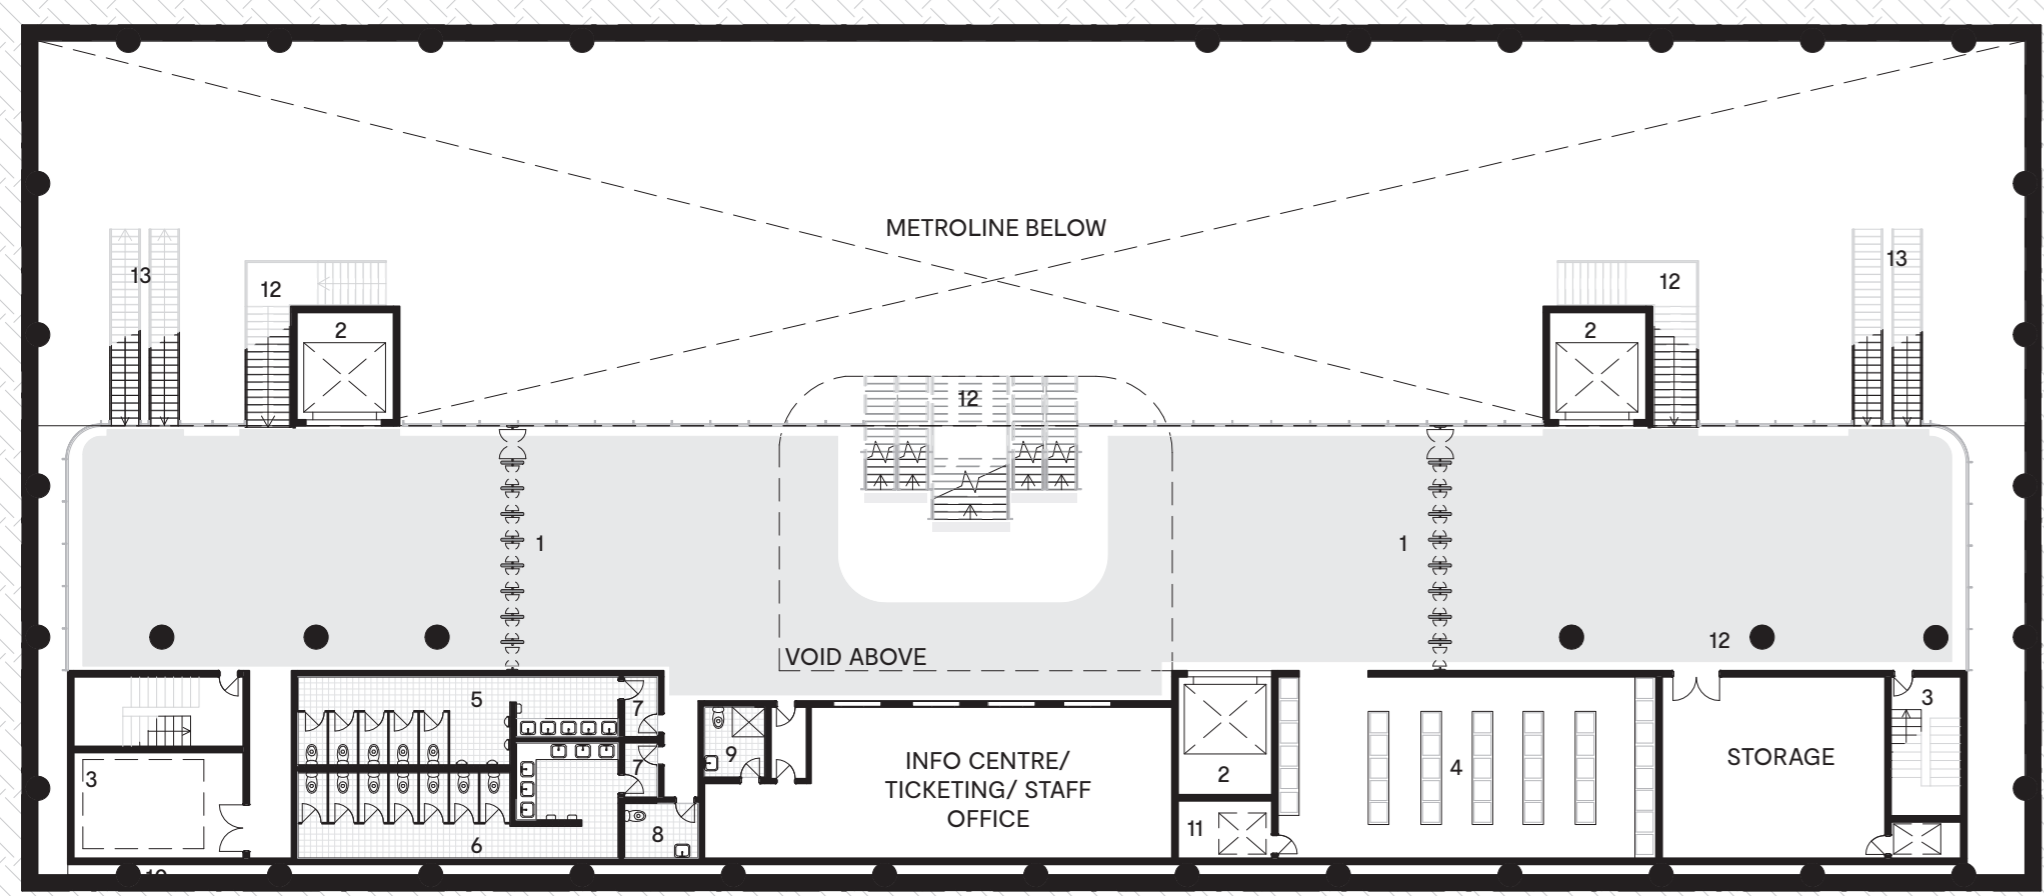


**LOWER GROUND FLOOR PLAN**  
1:250

- LEGEND**
- 1. TICKETING SYSTEM
  - 2. LIFTS
  - 3. FIRE ESCAPE
  - 4. CUSTOMER LOCKERS
  - 5. MALE TOILETS
  - 6. FEMALE TOILETS
  - 7. AIRLOCK
  - 8. PWD
  - 9. STAFF BATHROOM
  - 10. MECHANICAL
  - 11. SERVICES STACK
  - 12. STAIRS
  - 13. ESCALATORS

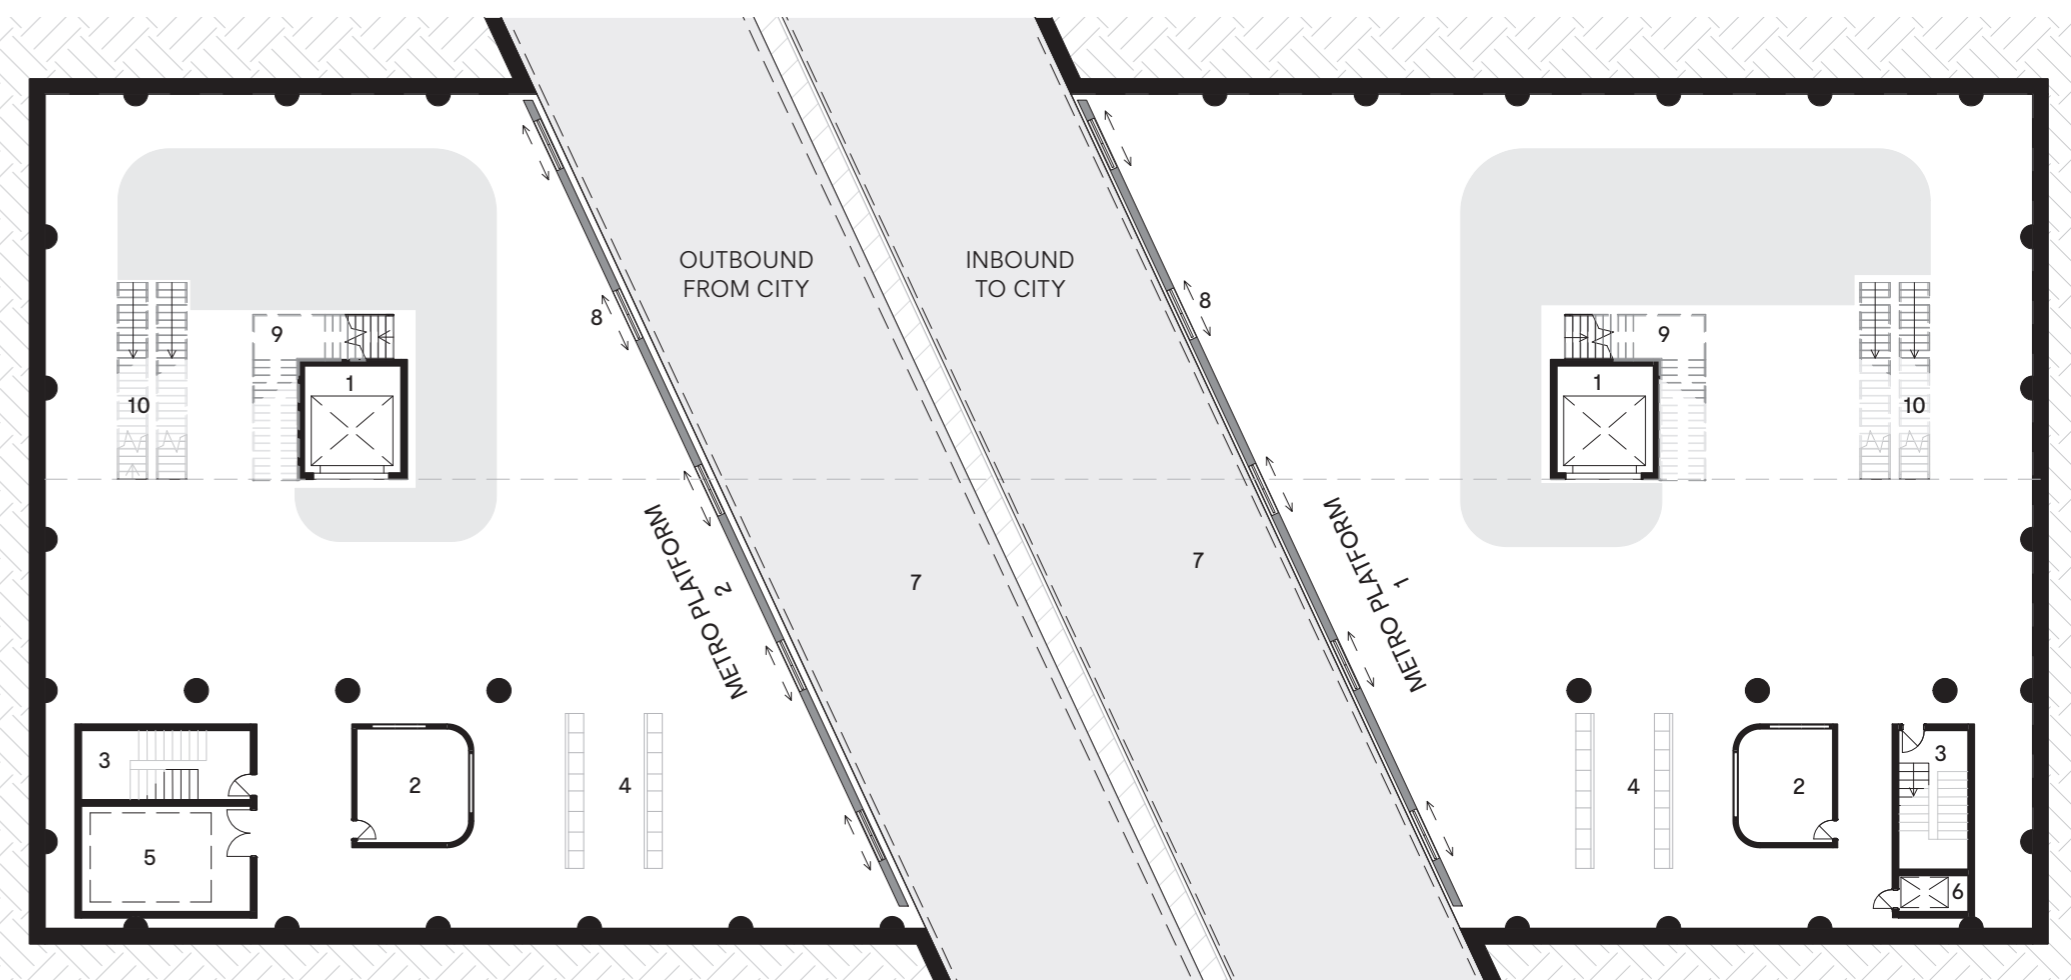

**BASEMENT METROLINE FLOOR PLAN**  
1:250

- LEGEND**
- 1. LIFTS
  - 2. INFORMATION POD
  - 3. FIRE ESCAPE
  - 4. SEATING
  - 5. PLANT
  - 6. SERVICES STACK
  - 7. METROLINE
  - 8. AUTOMATIC DOORS
  - 9. STAIRS
  - 10. ESCALATORS

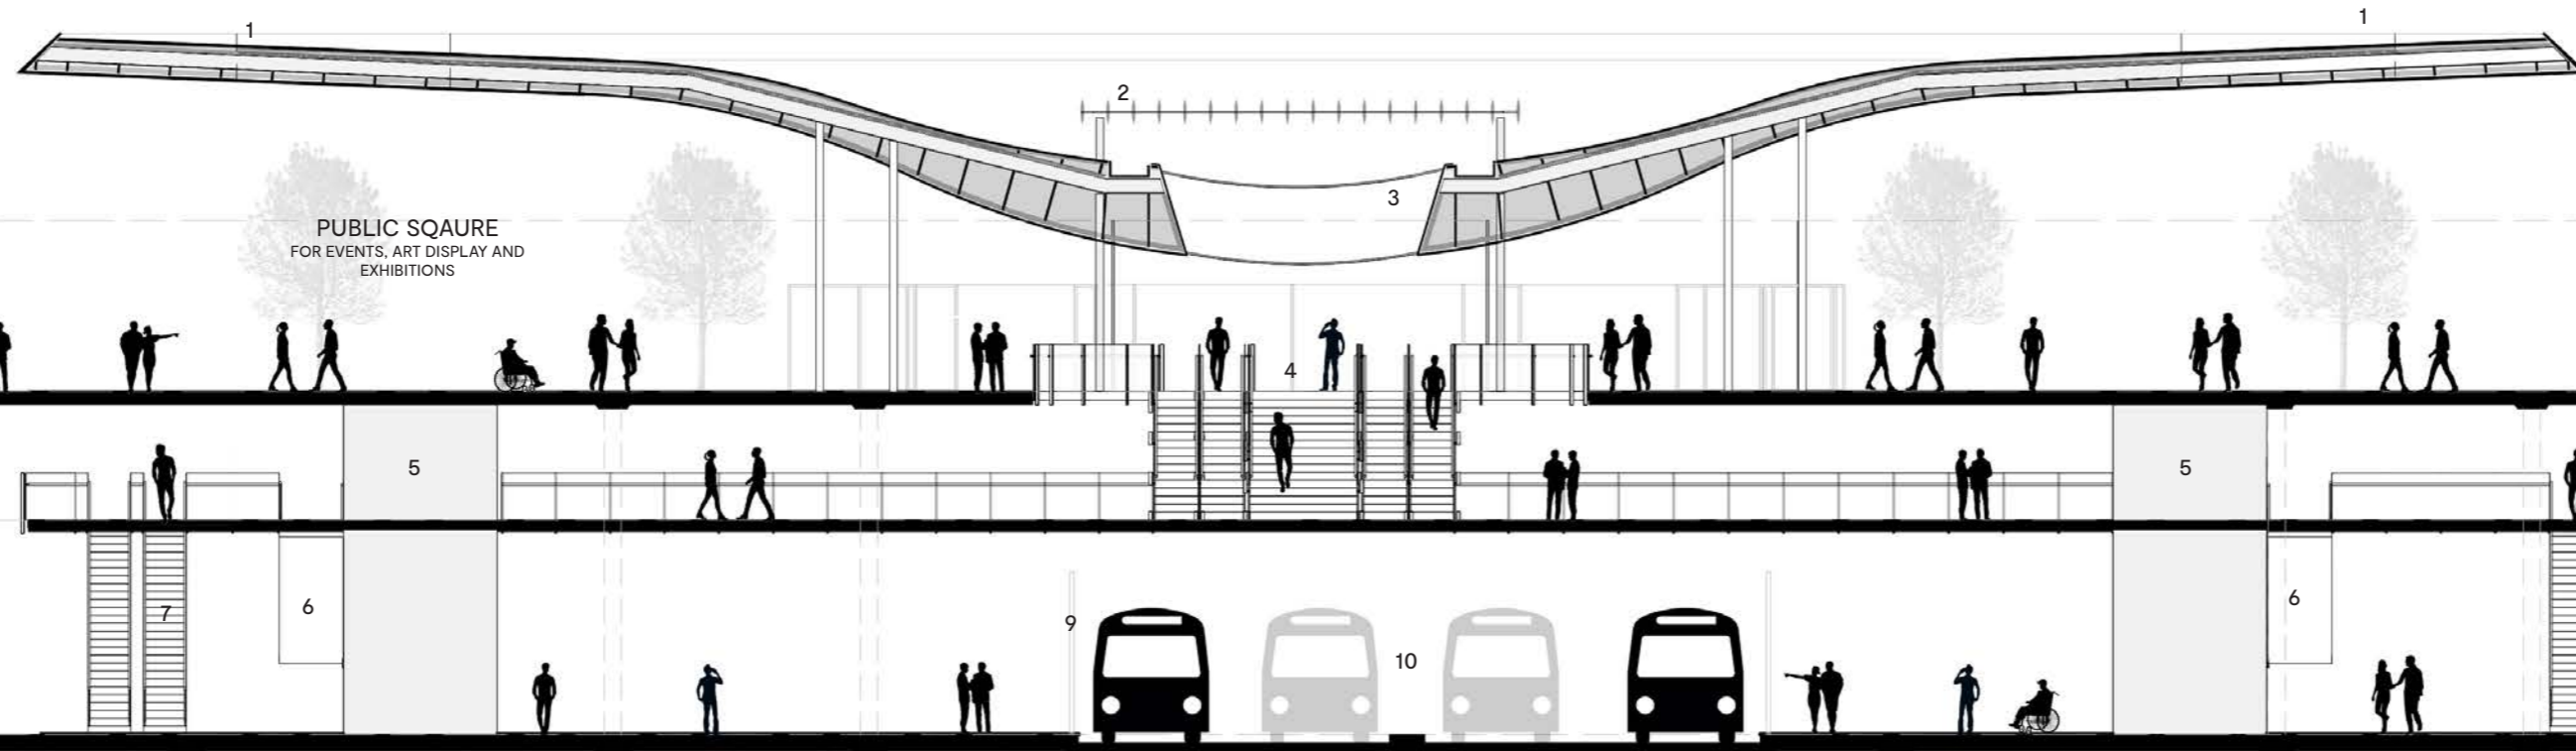

**SECTION 01**  
1:200

- LEGEND**
- 1. FEATURE LOUVERS DASHED BEYOND
  - 2. LOUVERS OVER SKYLIGHT
  - 3. FEATURE SKYLIGHT
  - 4. MAIN ENTRY
  - 5. LIFTS BEYOND
  - 6. STAIRS
  - 7. ESCALATORS
  - 8. LIFT PIT BEYOND
  - 9. AUTOMATIC DOORS
  - 10. METROLINE